



SECTION

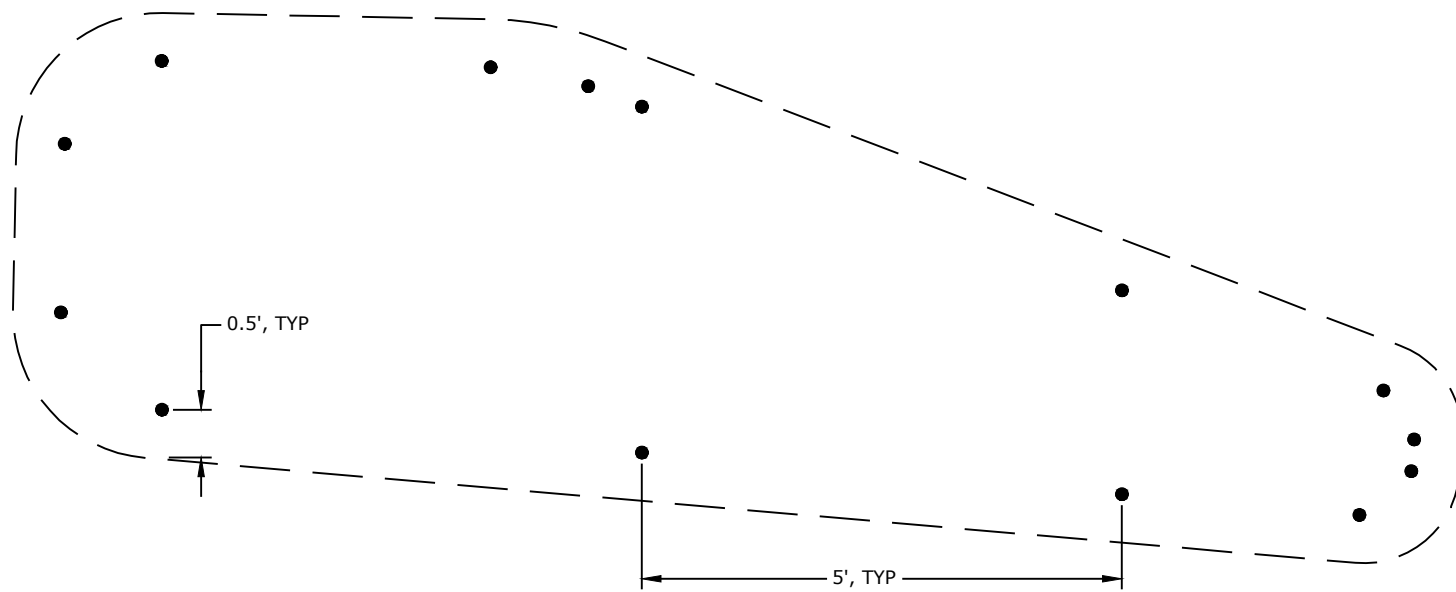

TIE BAR LOCATIONS

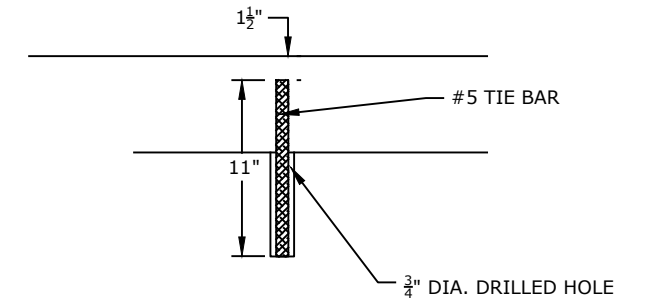

TIE BAR DETAIL

REVISION	DATE	DESCRIPTION

DESIGNER	BB	PROJ. NO.	7065
DRAWN	BB	DATE	01/15/2021
CHECKED	DP	SURVEYED	DJ&A, P.C.



MULLAN BUILD
PRELIMINARY 90% NOT FOR CONSTRUCTION

CONCRETE ISLAND DETAIL

SHEET	OF
A	A.10