
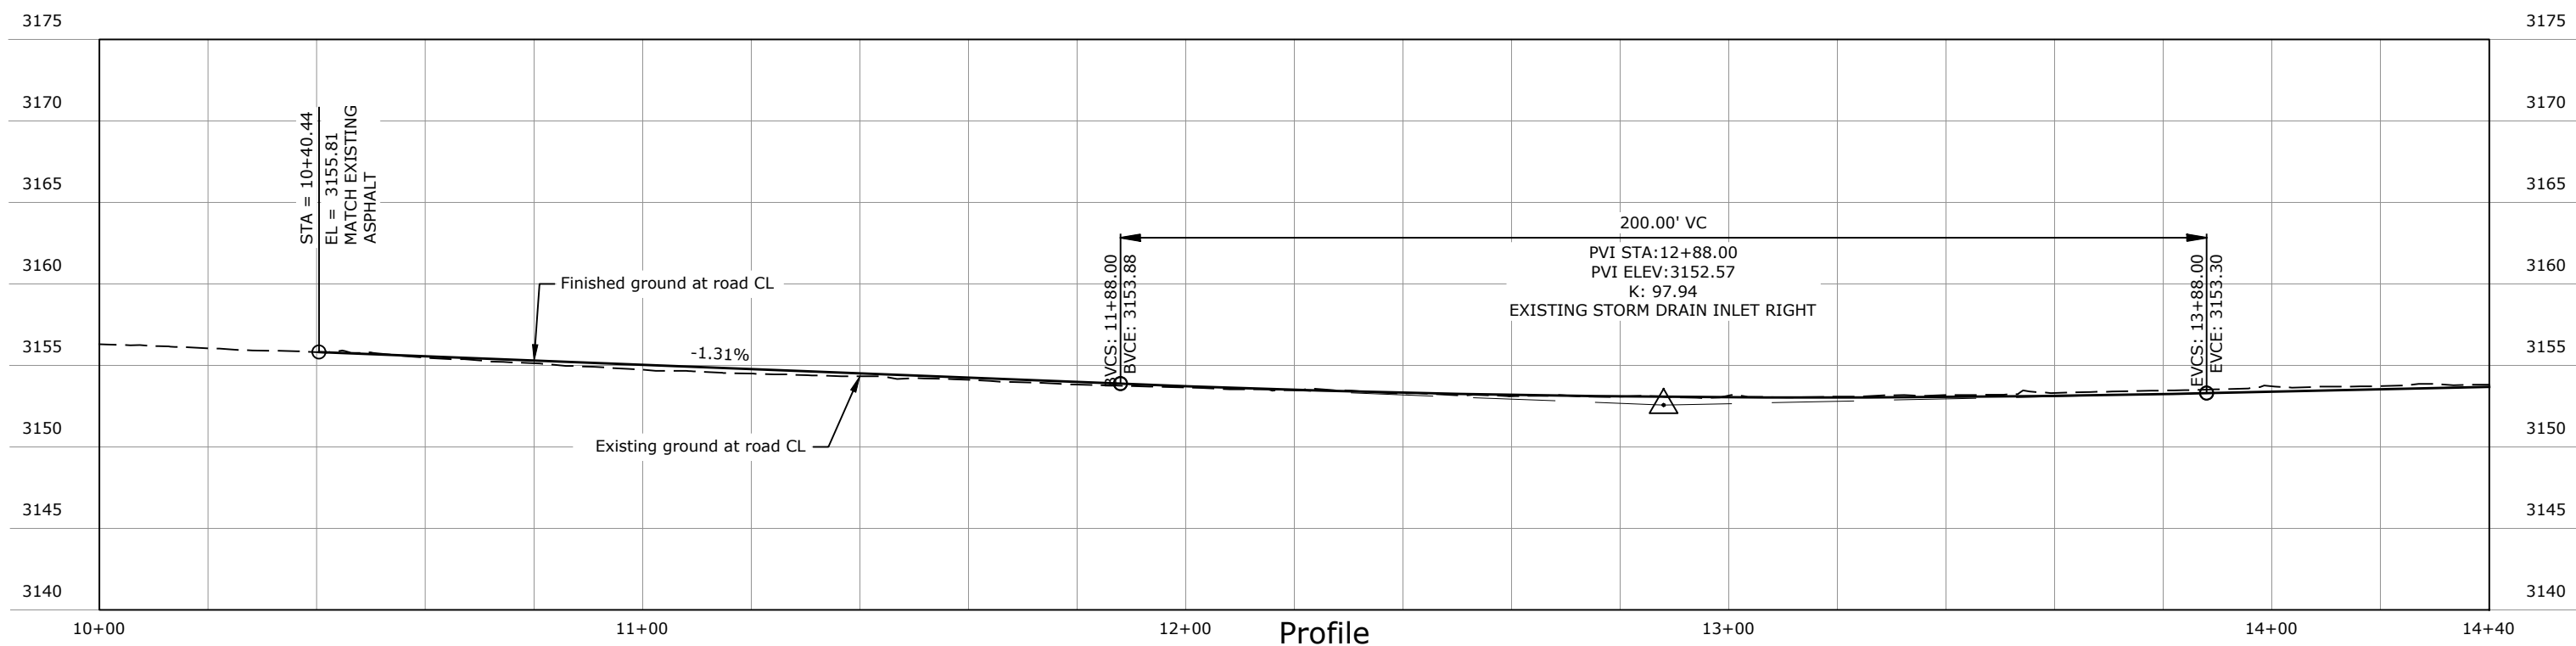



Plan

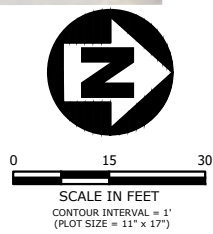

Profile

REVISION	DATE	DESCRIPTION



DESIGNER	PROJ. NO.
DRAWN	DATE
CHECKED	SURVEYED

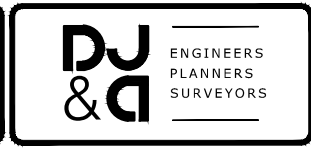

Mullan BUILD
PRELIMINARY 30% NOT FOR CONSTRUCTION


South George Elmer Drive Plan and Profile
STA 10+00 TO 14+40

SHEET	OF
B.11	B.52

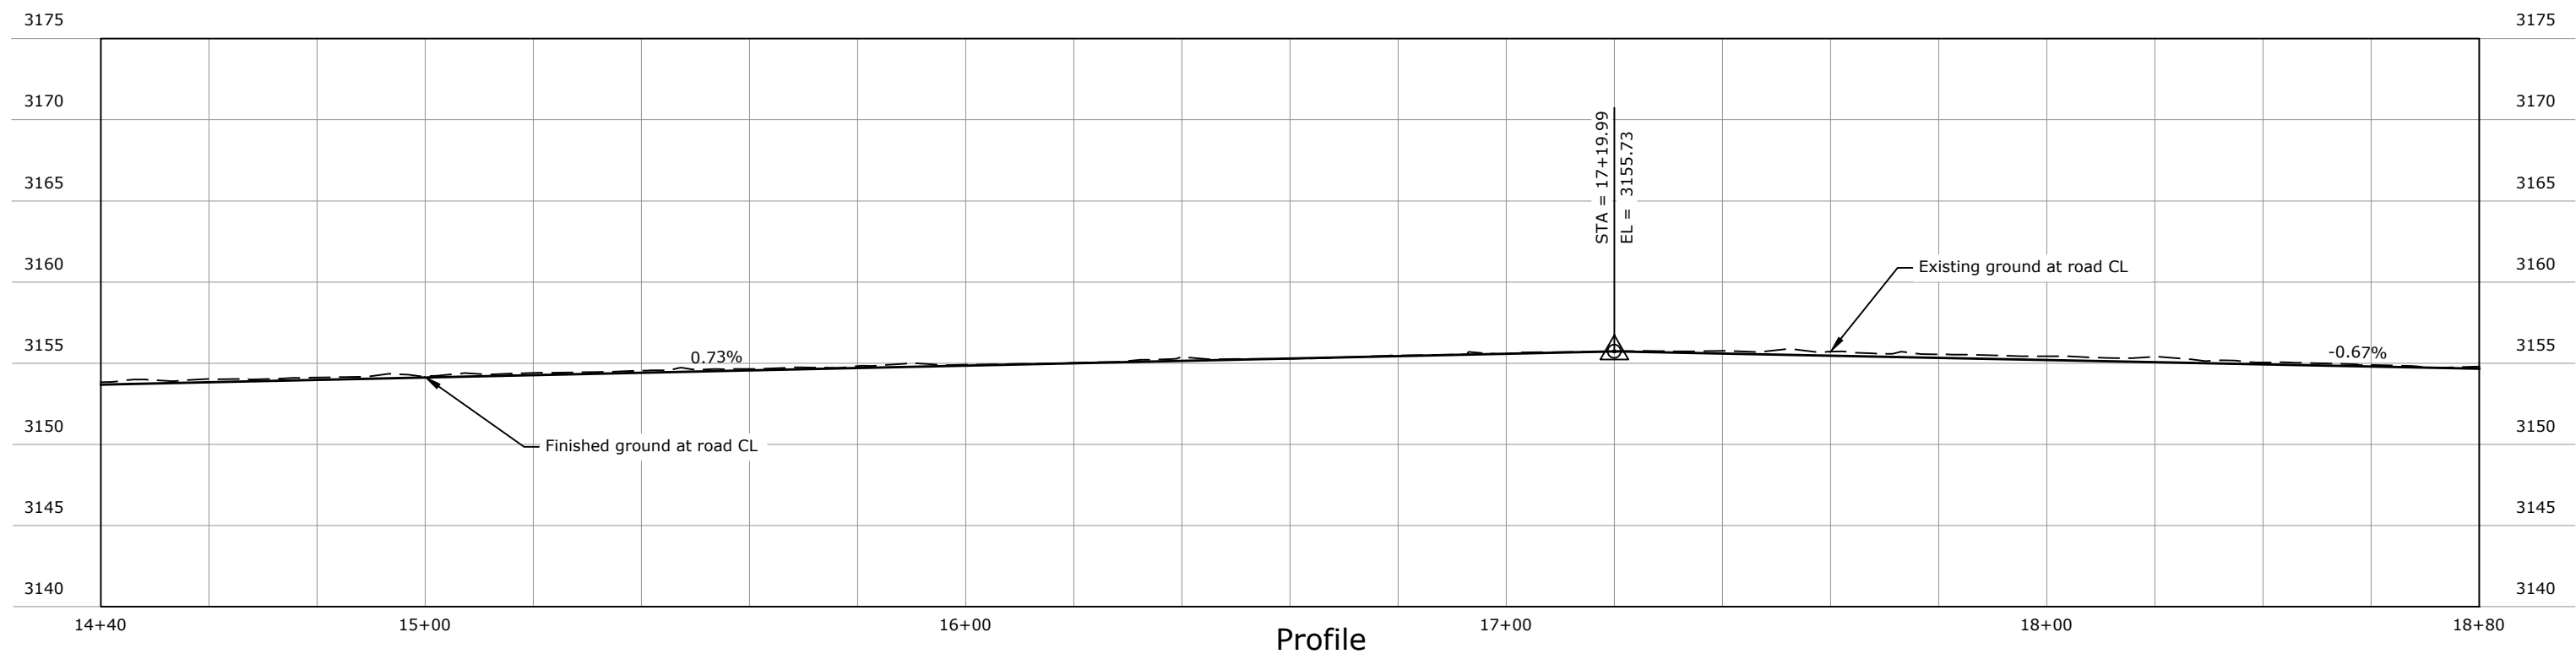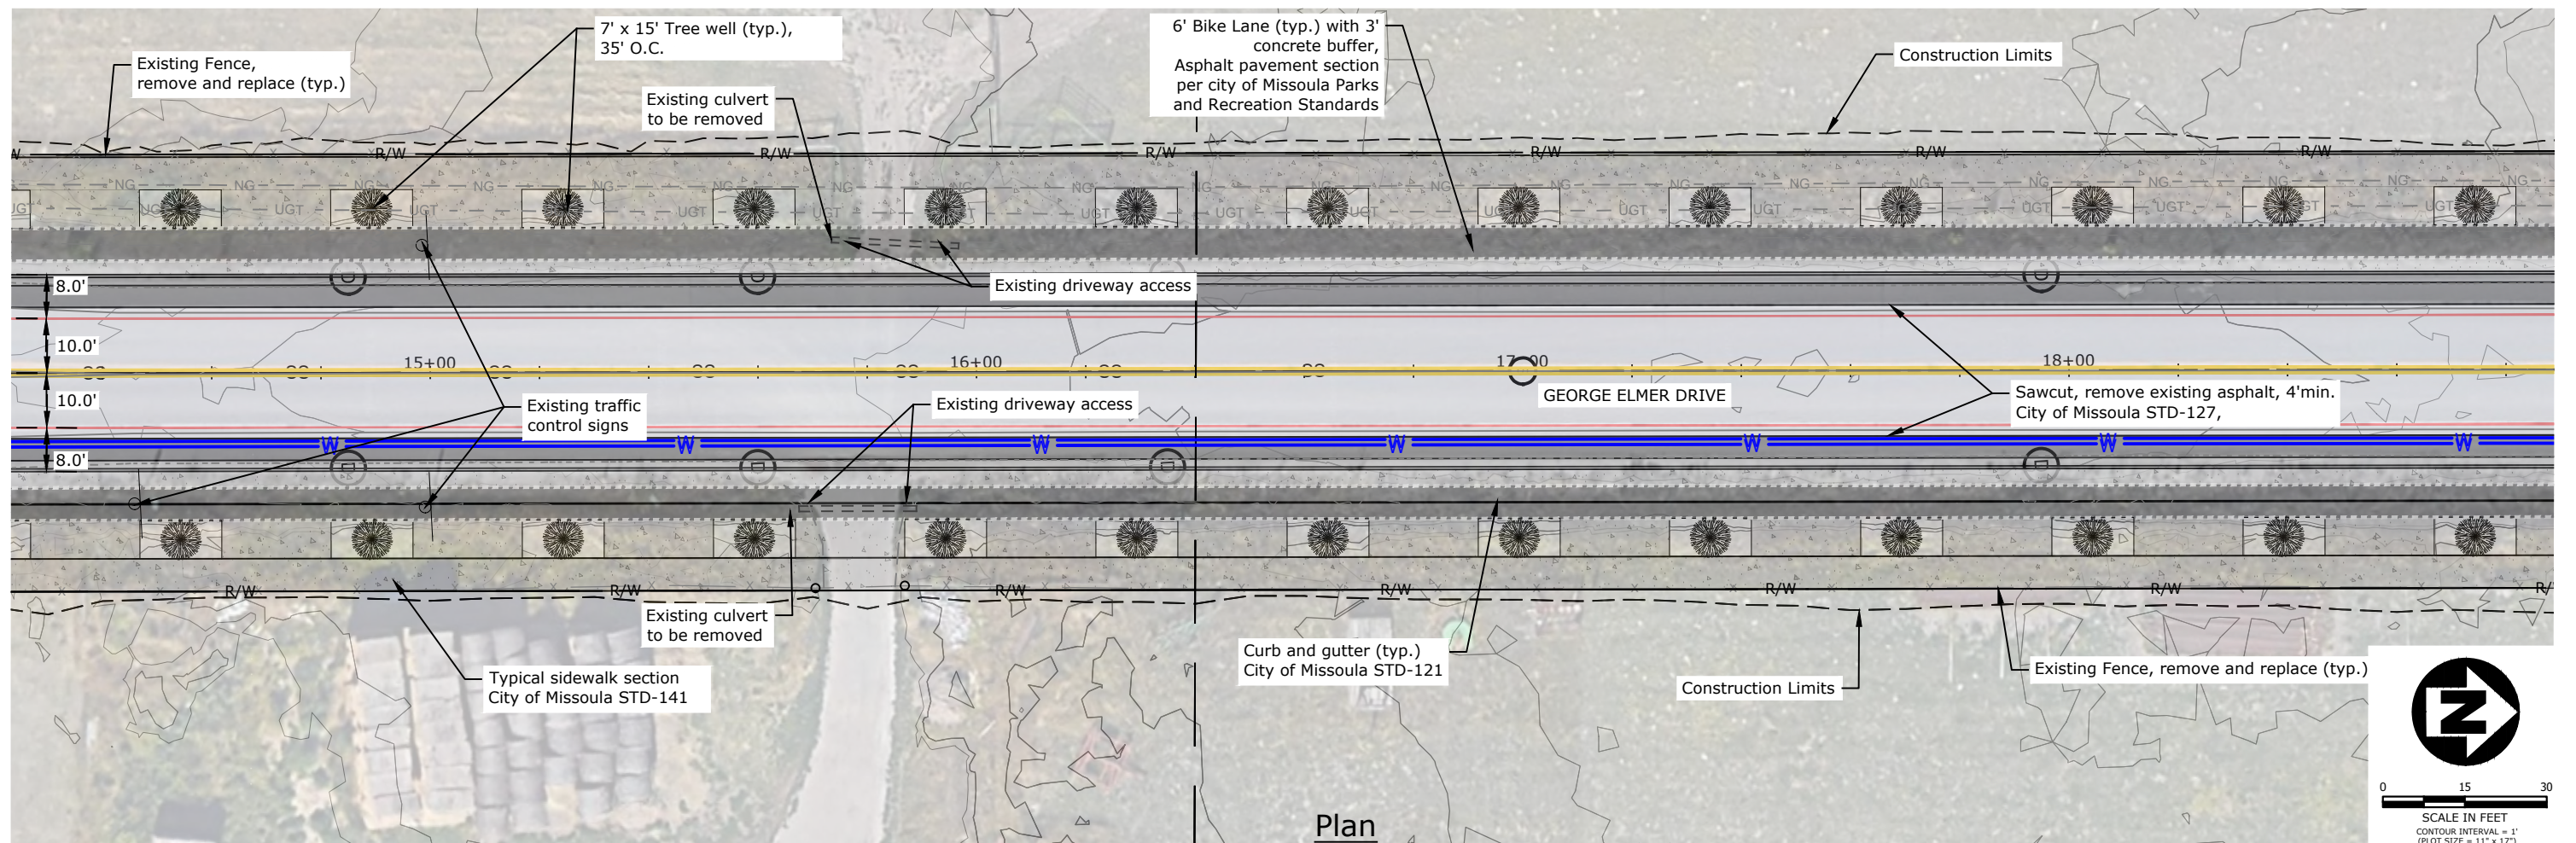

REVISION	DATE	DESCRIPTION



DESIGNER	PROJ. NO.
DRAWN	DATE
CHECKED	SURVEYED
	DJ&A, P.C.

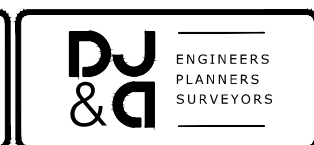


Mullan BUILD
PRELIMINARY 30% NOT FOR CONSTRUCTION

South George Elmer Drive Plan and Profile
STA 14+40 TO 18+80

SHEET	OF
B.12	B.52

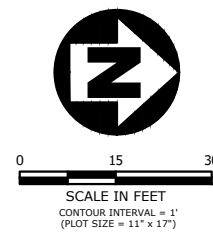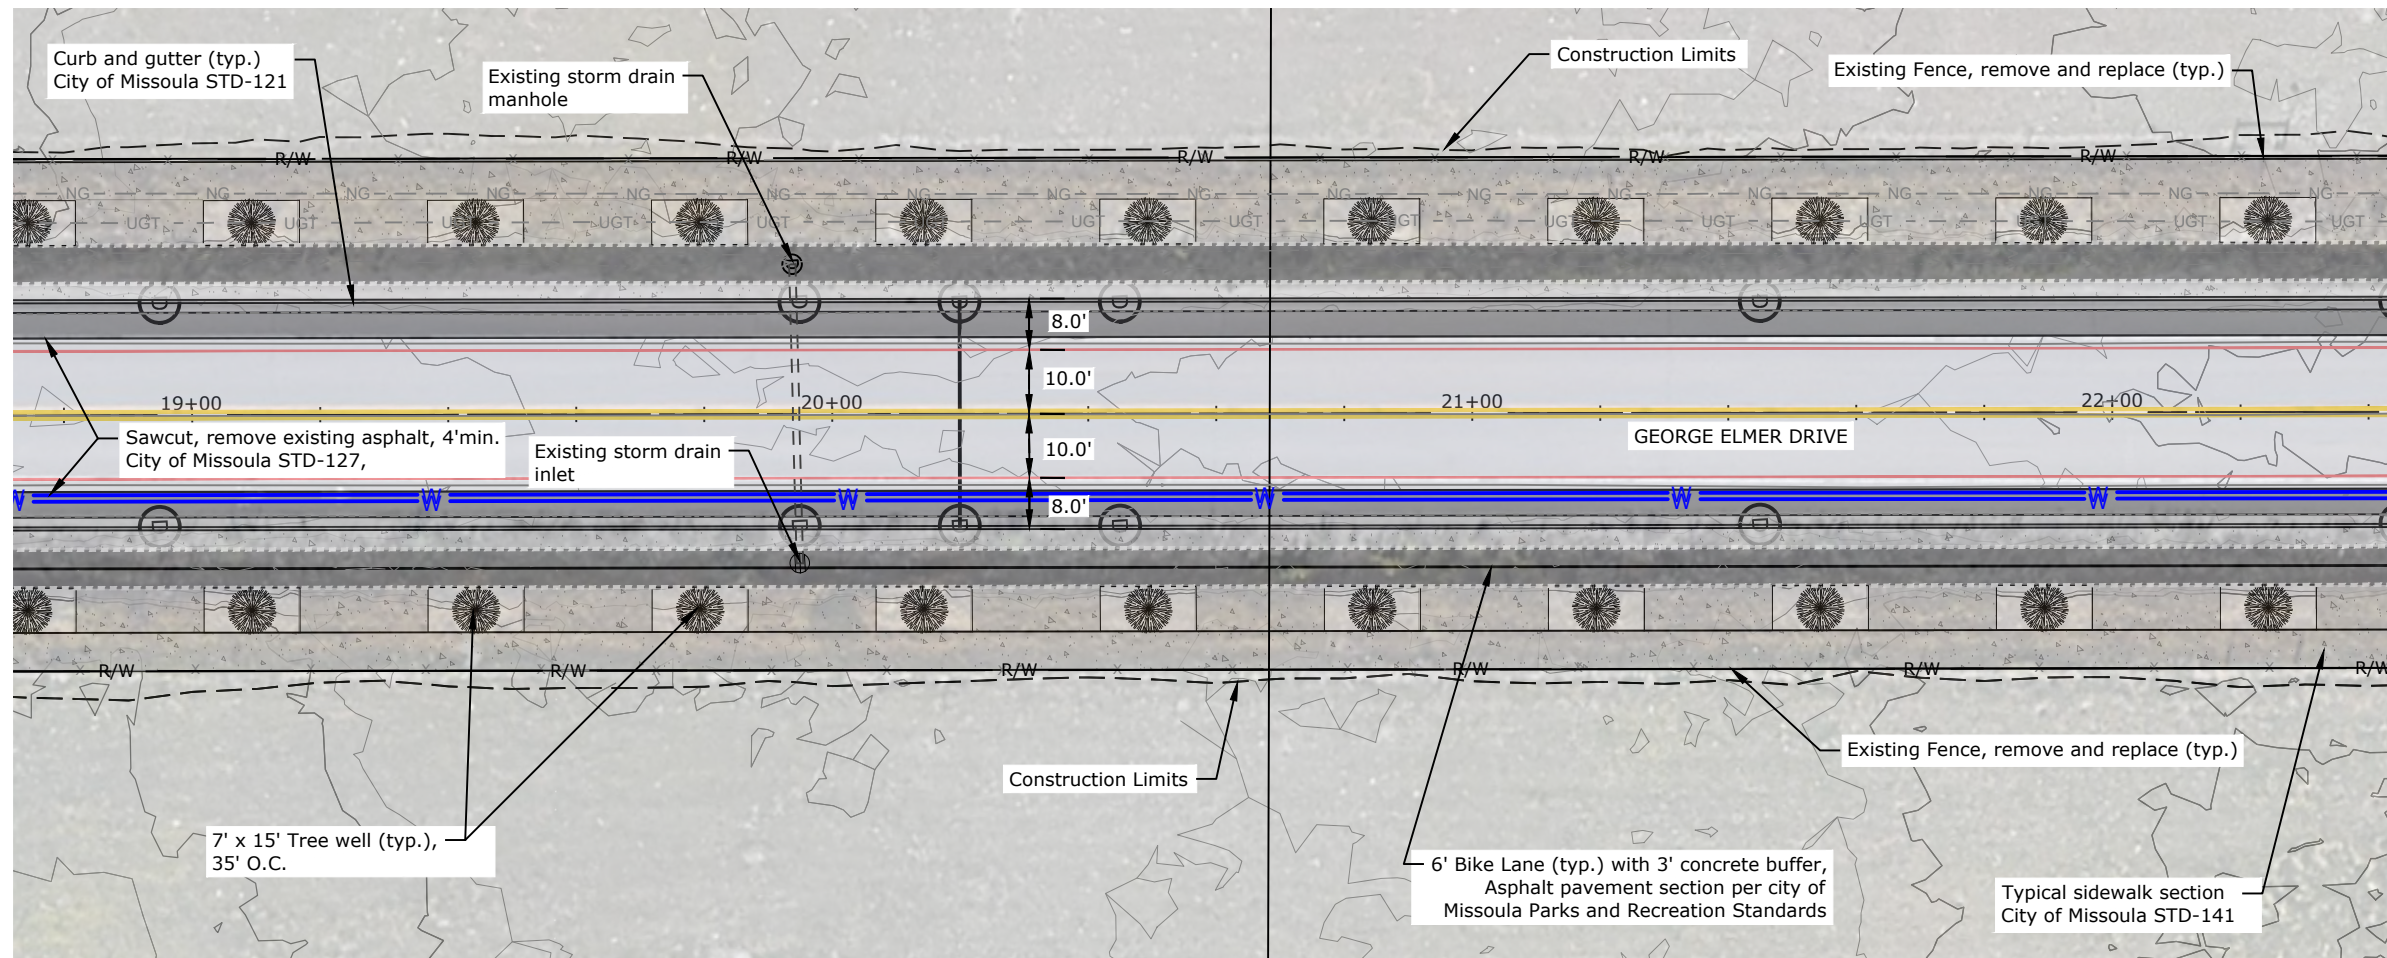


Plan

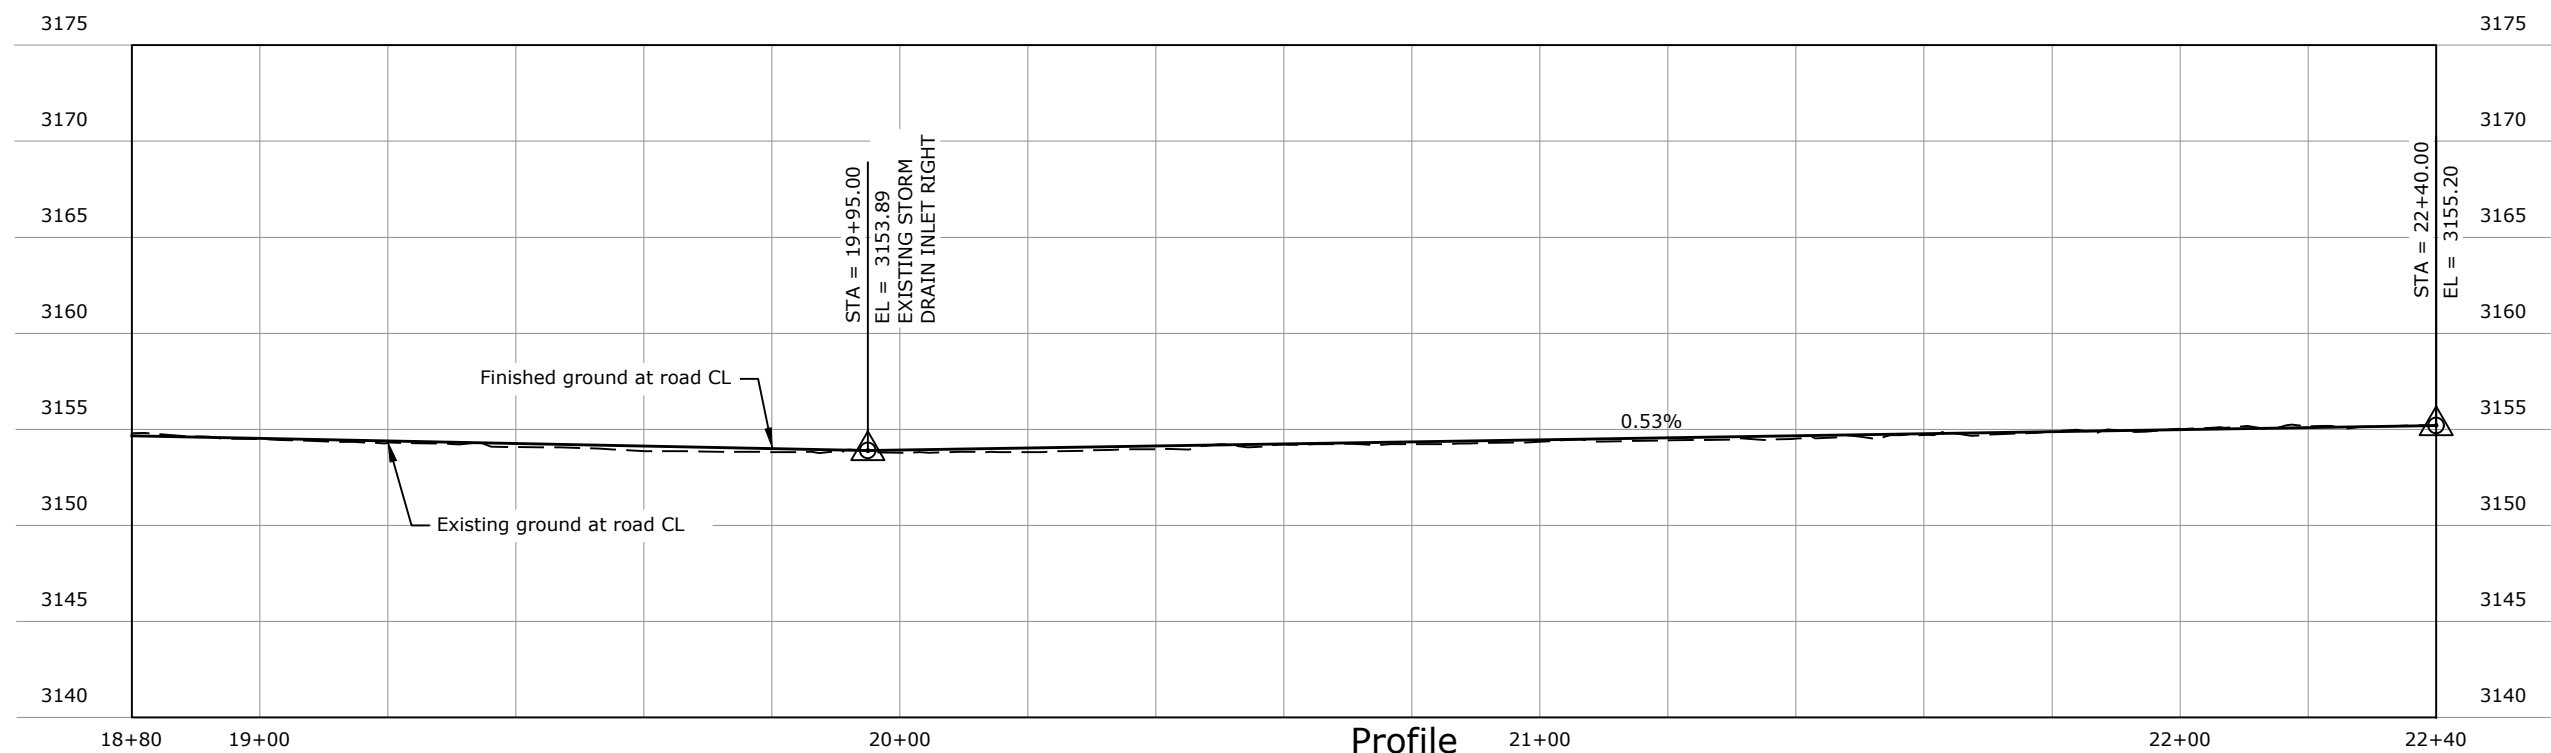

Profile

REVISION	DATE	DESCRIPTION


DESIGNER	PROJ. NO.
DRAWN	DATE
CHECKED	SURVEYED

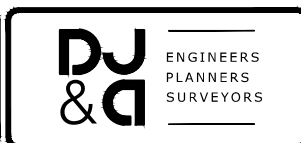


Mullan Build Project
PRELIMINARY 30% NOT FOR CONSTRUCTION

South George Elmer Drive Plan and Profile
STA 18+80 TO 22+40

SHEET
OF
B.13 B.52

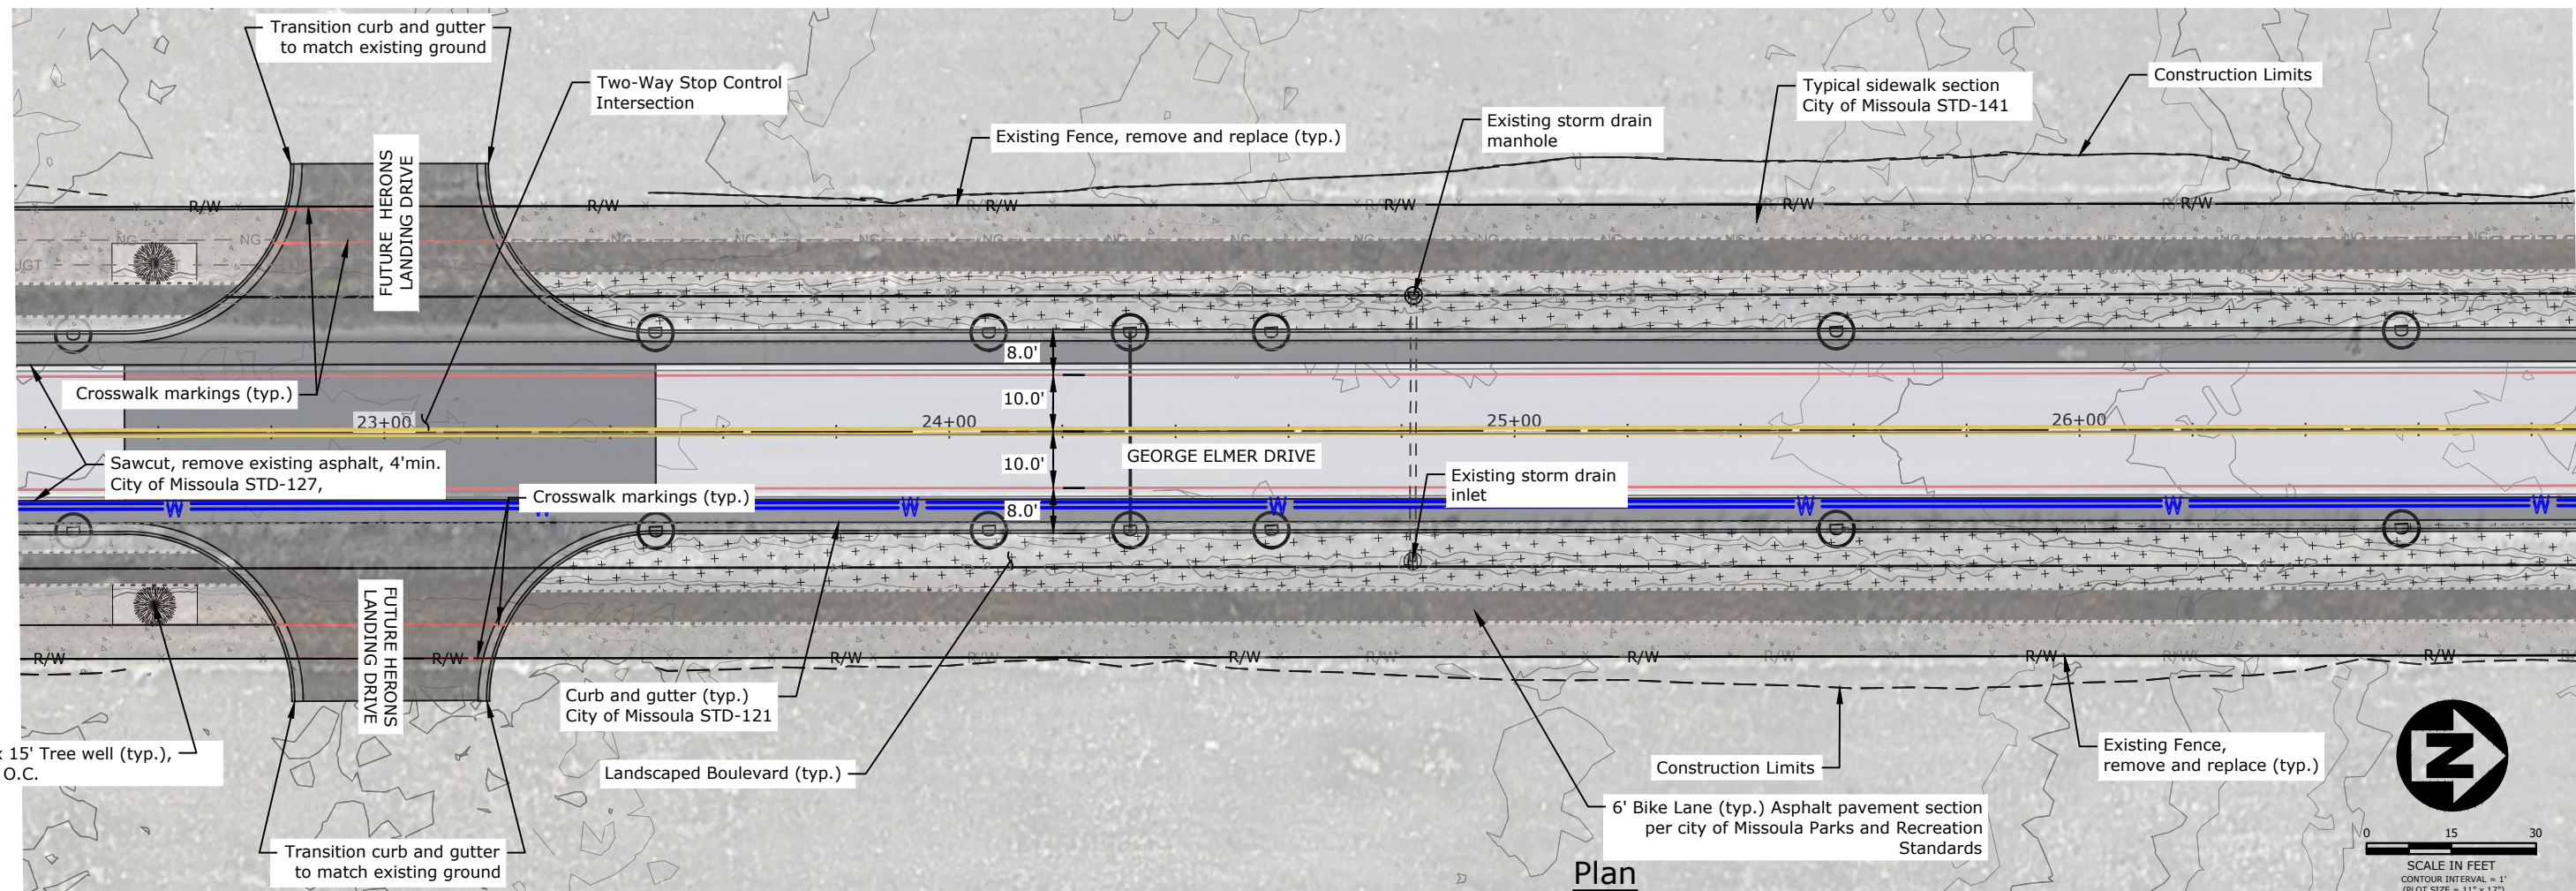


Plan

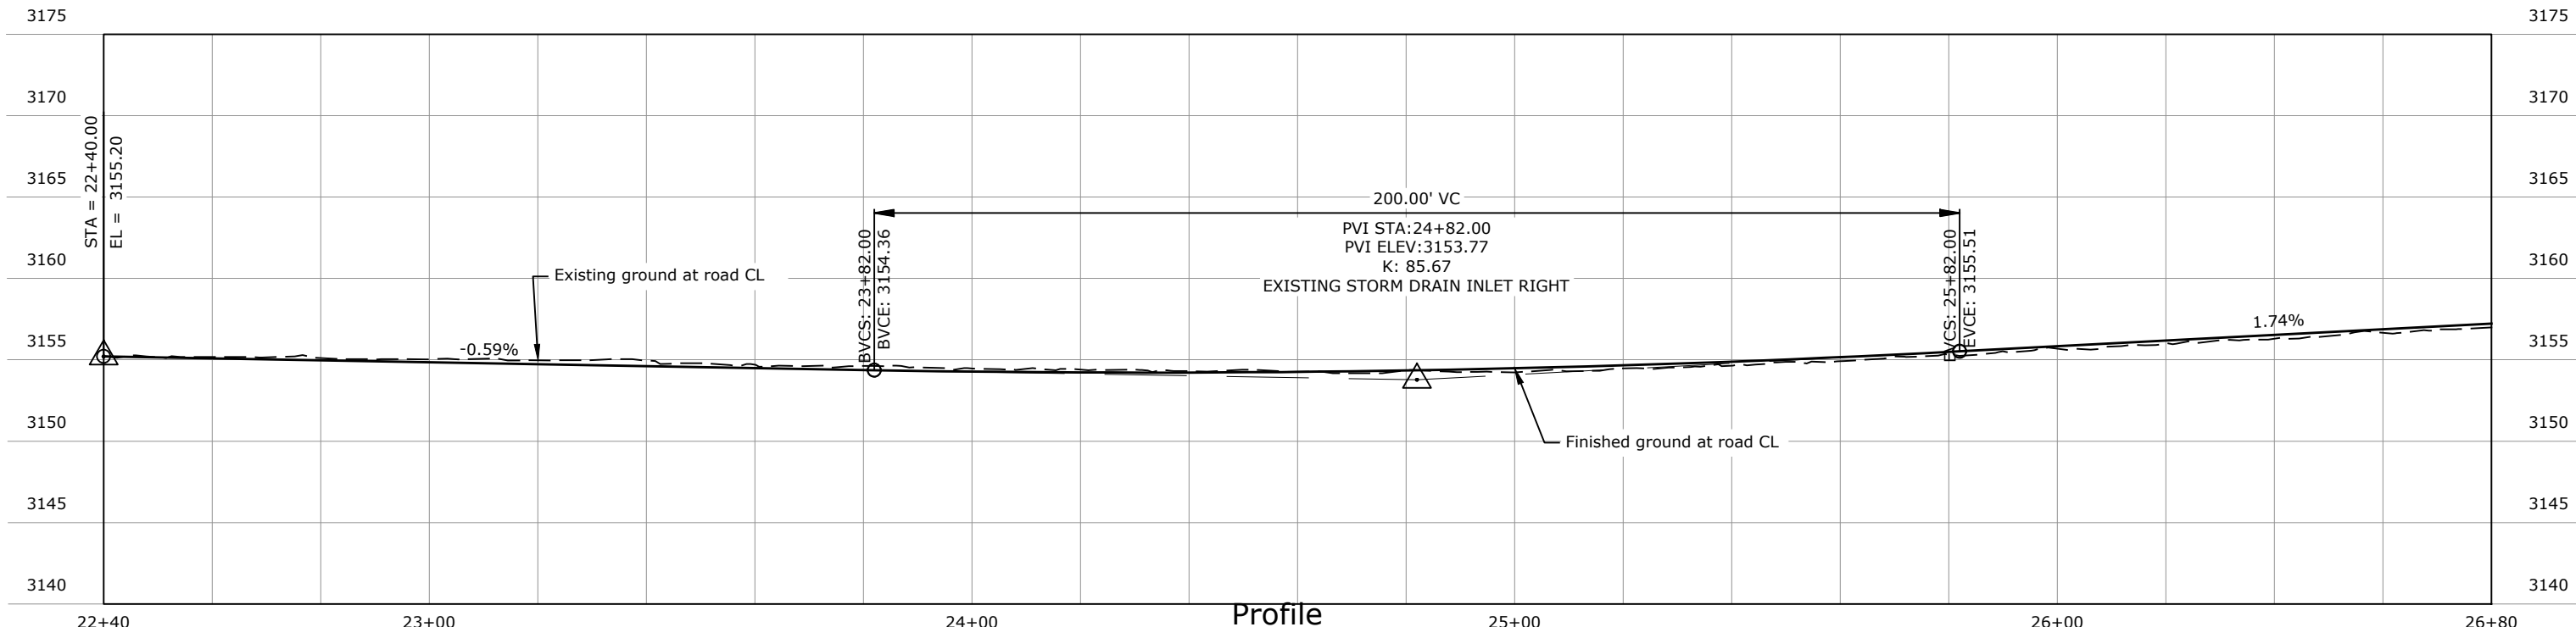

Profile

REVISION	DATE	DESCRIPTION


DESIGNER	PROJ. NO.
DRAWN	DATE
CHECKED	SURVEYED

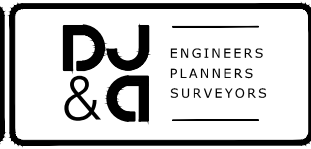

Mullan BUILD
PRELIMINARY 30% NOT FOR CONSTRUCTION


South George Elmer Drive Plan and Profile
STA 22+40 TO 26+80

SHEET
OF
B.14 B.52

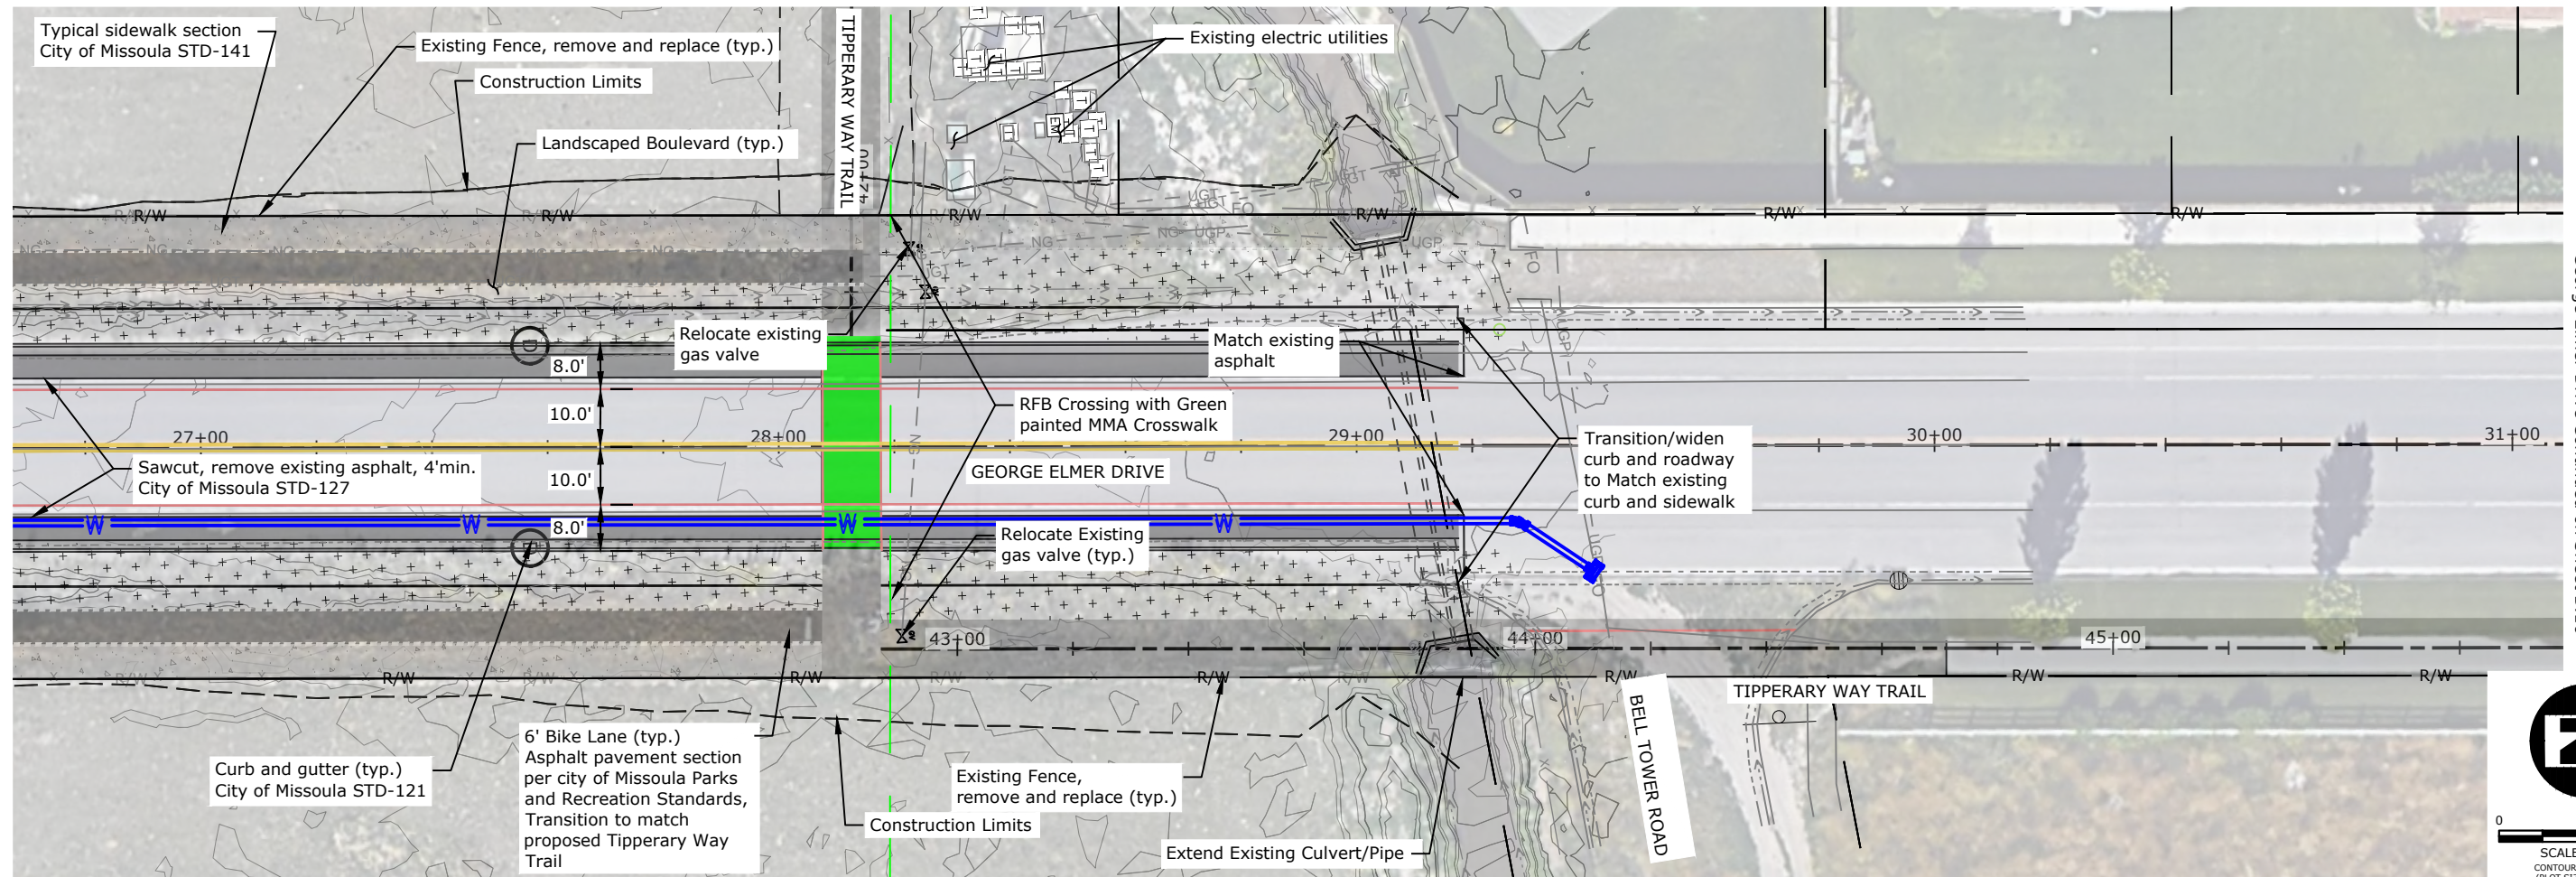

Tipperary Way Trail Continued on Sheet C.19
George Elmer Drive Continued on Sheet B.16


Plan

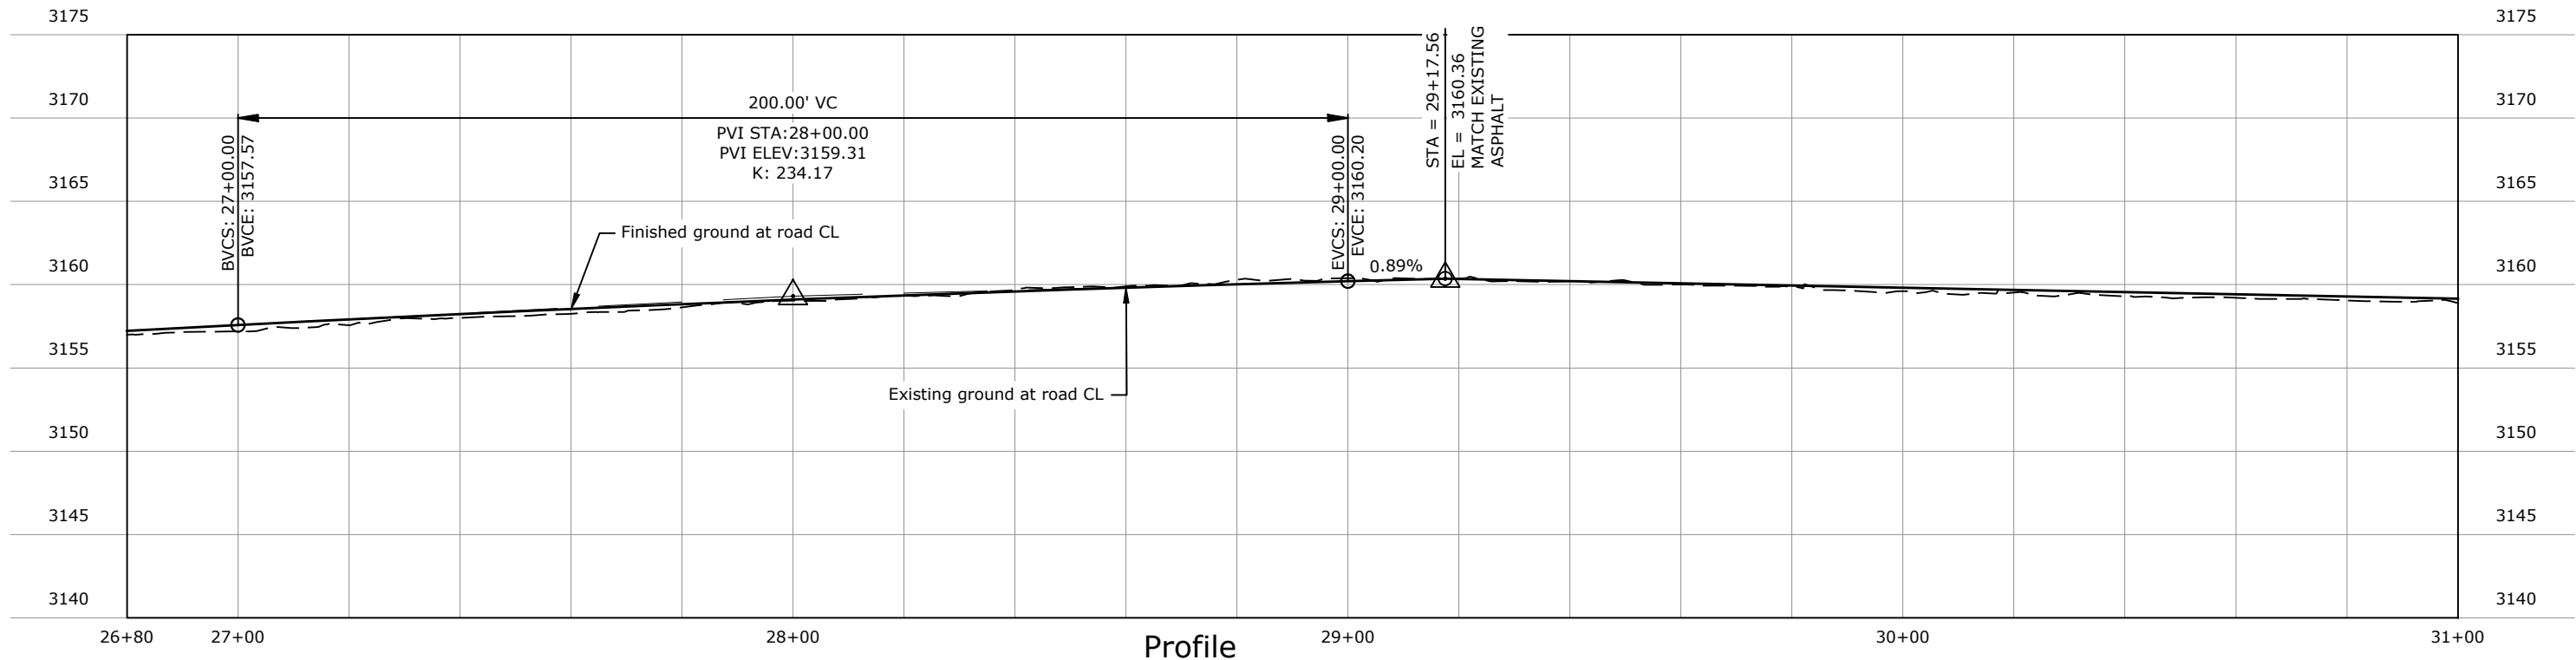

Profile

REVISION	DATE	DESCRIPTION


DESIGNER	PROJ. NO.
DRAWN	DATE
CHECKED	SURVEYED

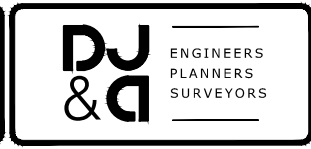

Mullan BUILD
PRELIMINARY 30% NOT FOR CONSTRUCTION


South George Elmer Drive Plan and Profile
STA 26+80 TO 31+00

SHEET
OF
B.15 B.52

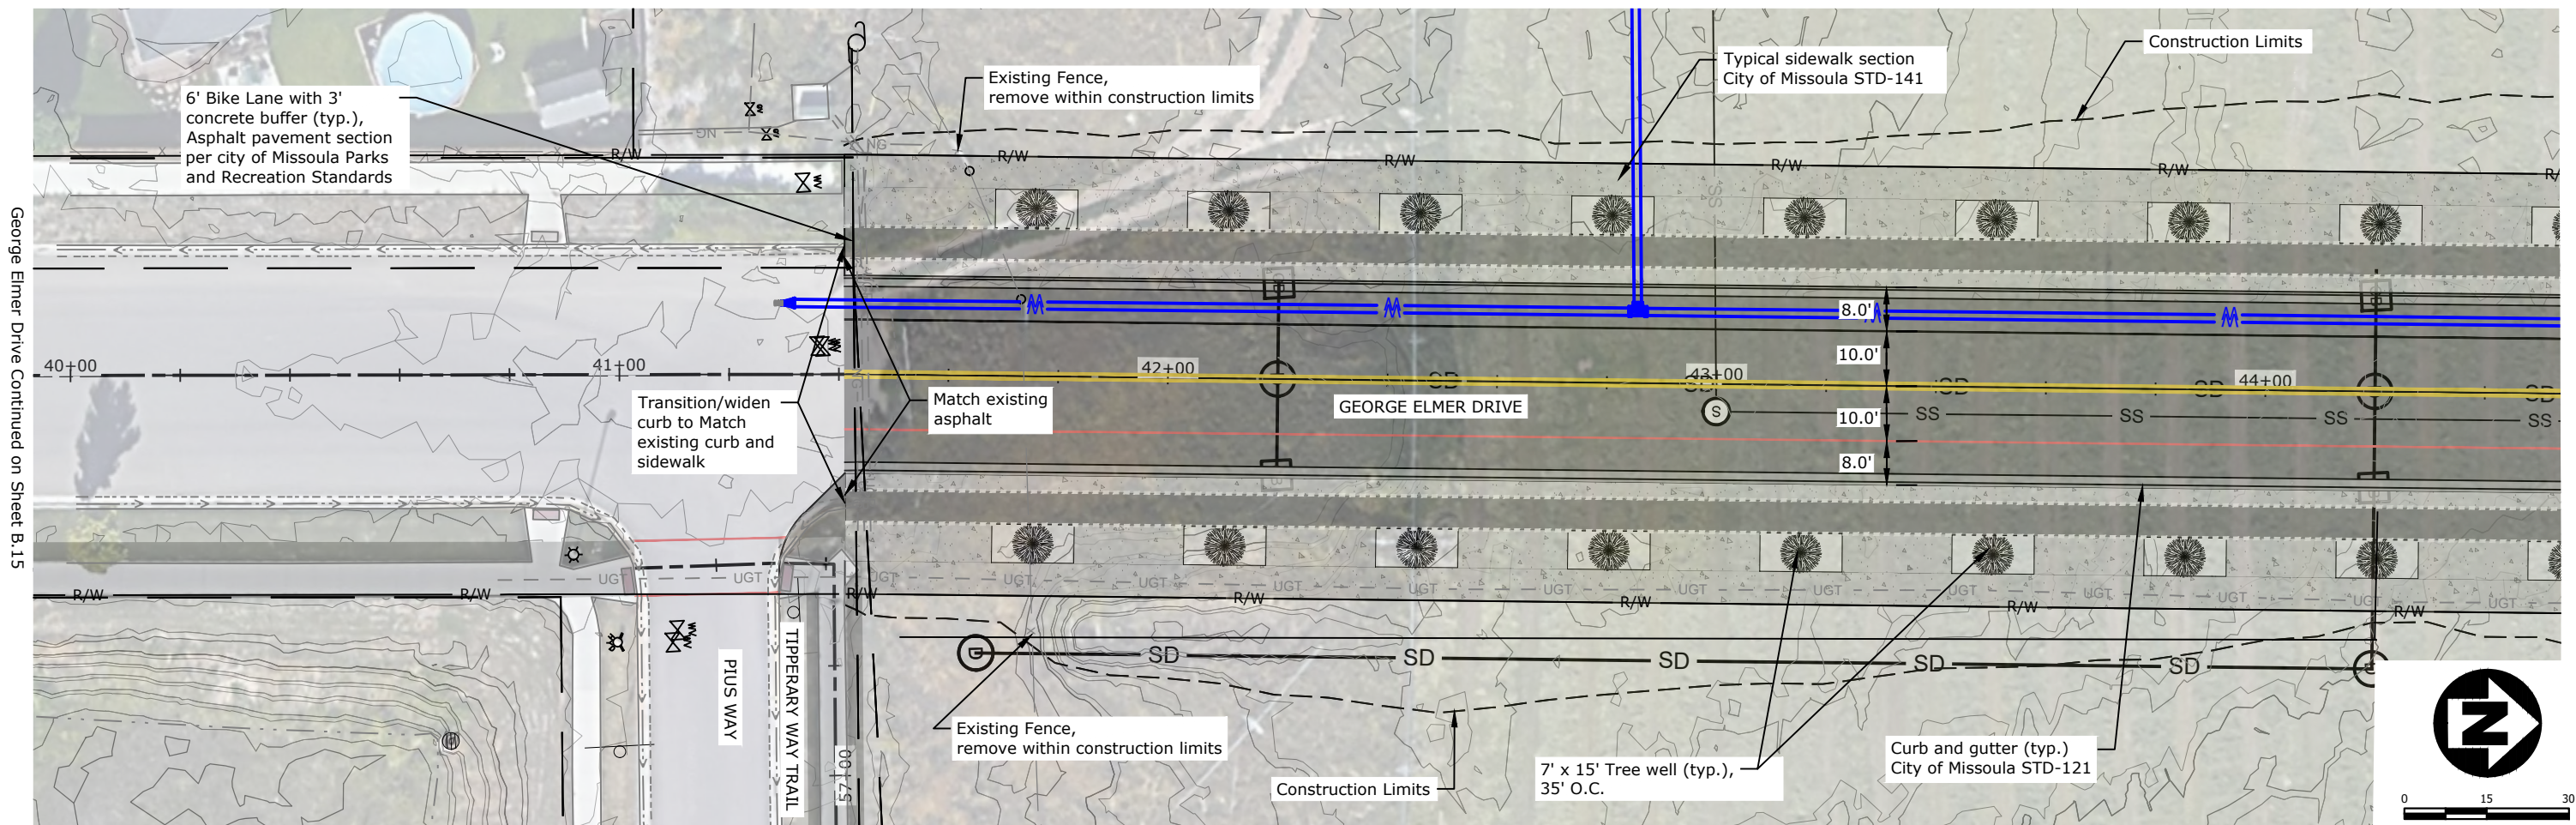

Tipperary Way Trail Continued on Sheet C.19


Plan

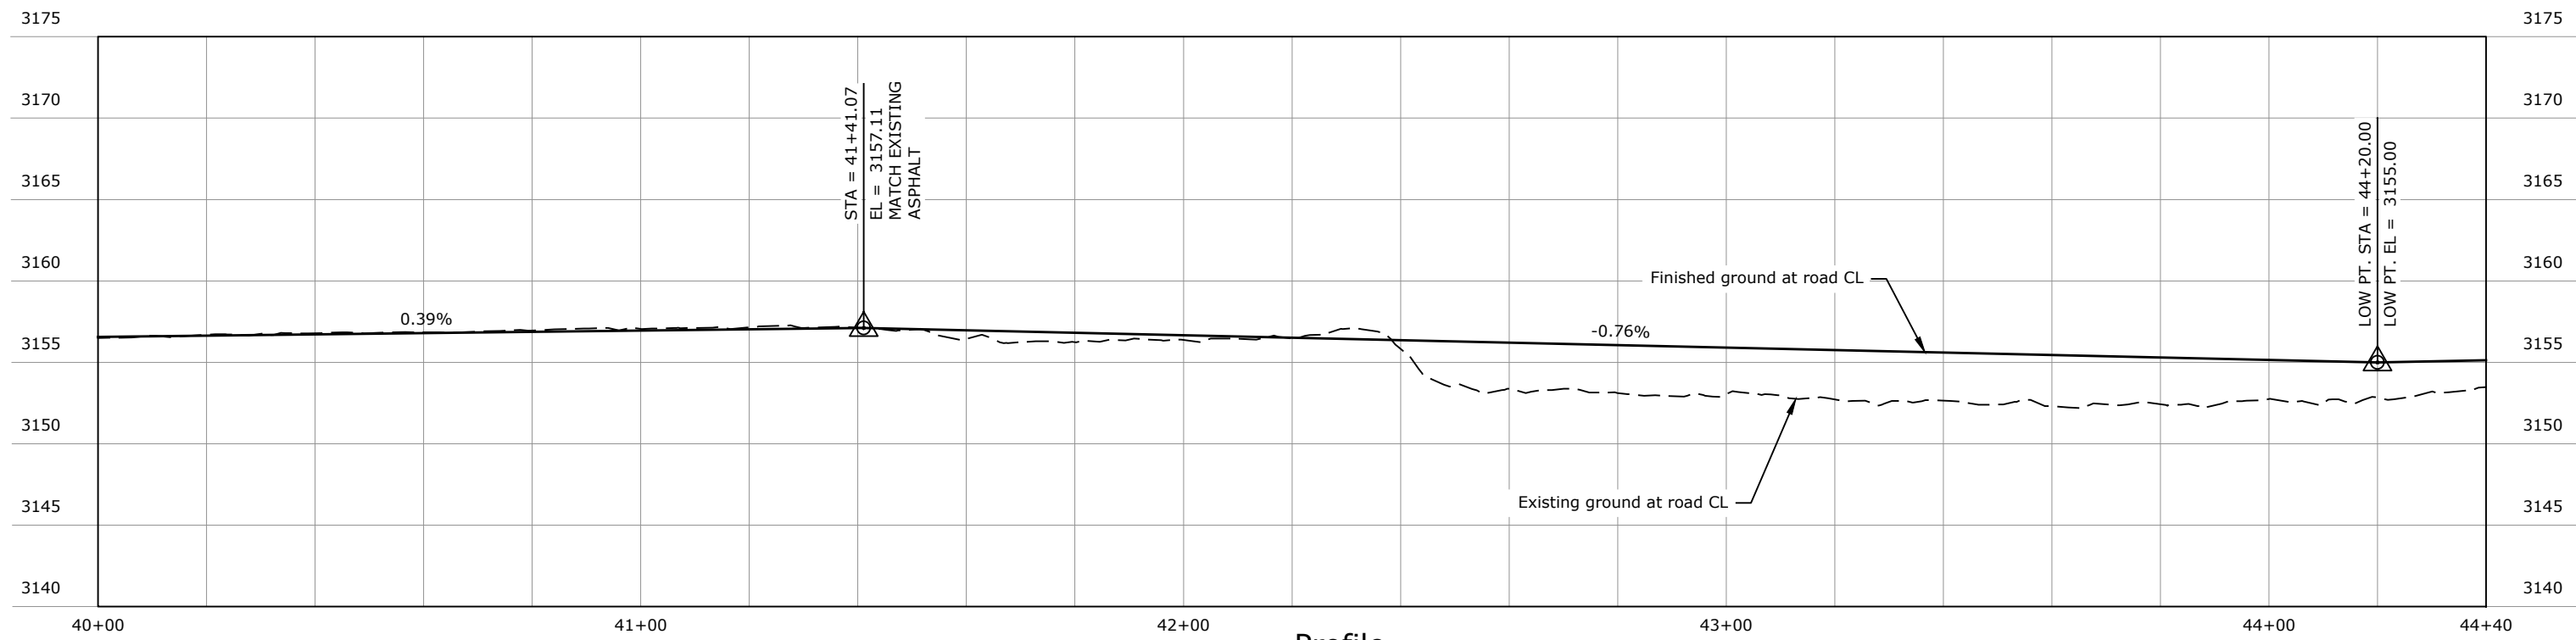

Profile

REVISION	DATE	DESCRIPTION



DESIGNER	PROJ. NO.
DRAWN	DATE
CHECKED	SURVEYED

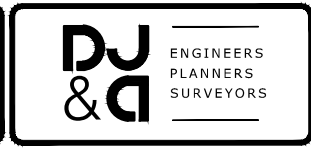


Mullan BUILD
PRELIMINARY 30% NOT FOR CONSTRUCTION

South George Elmer Drive Plan and Profile
STA 40+00 TO 44+40

SHEET	OF
B.16	B.52

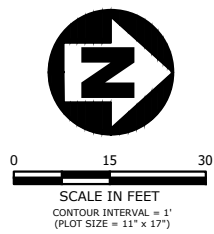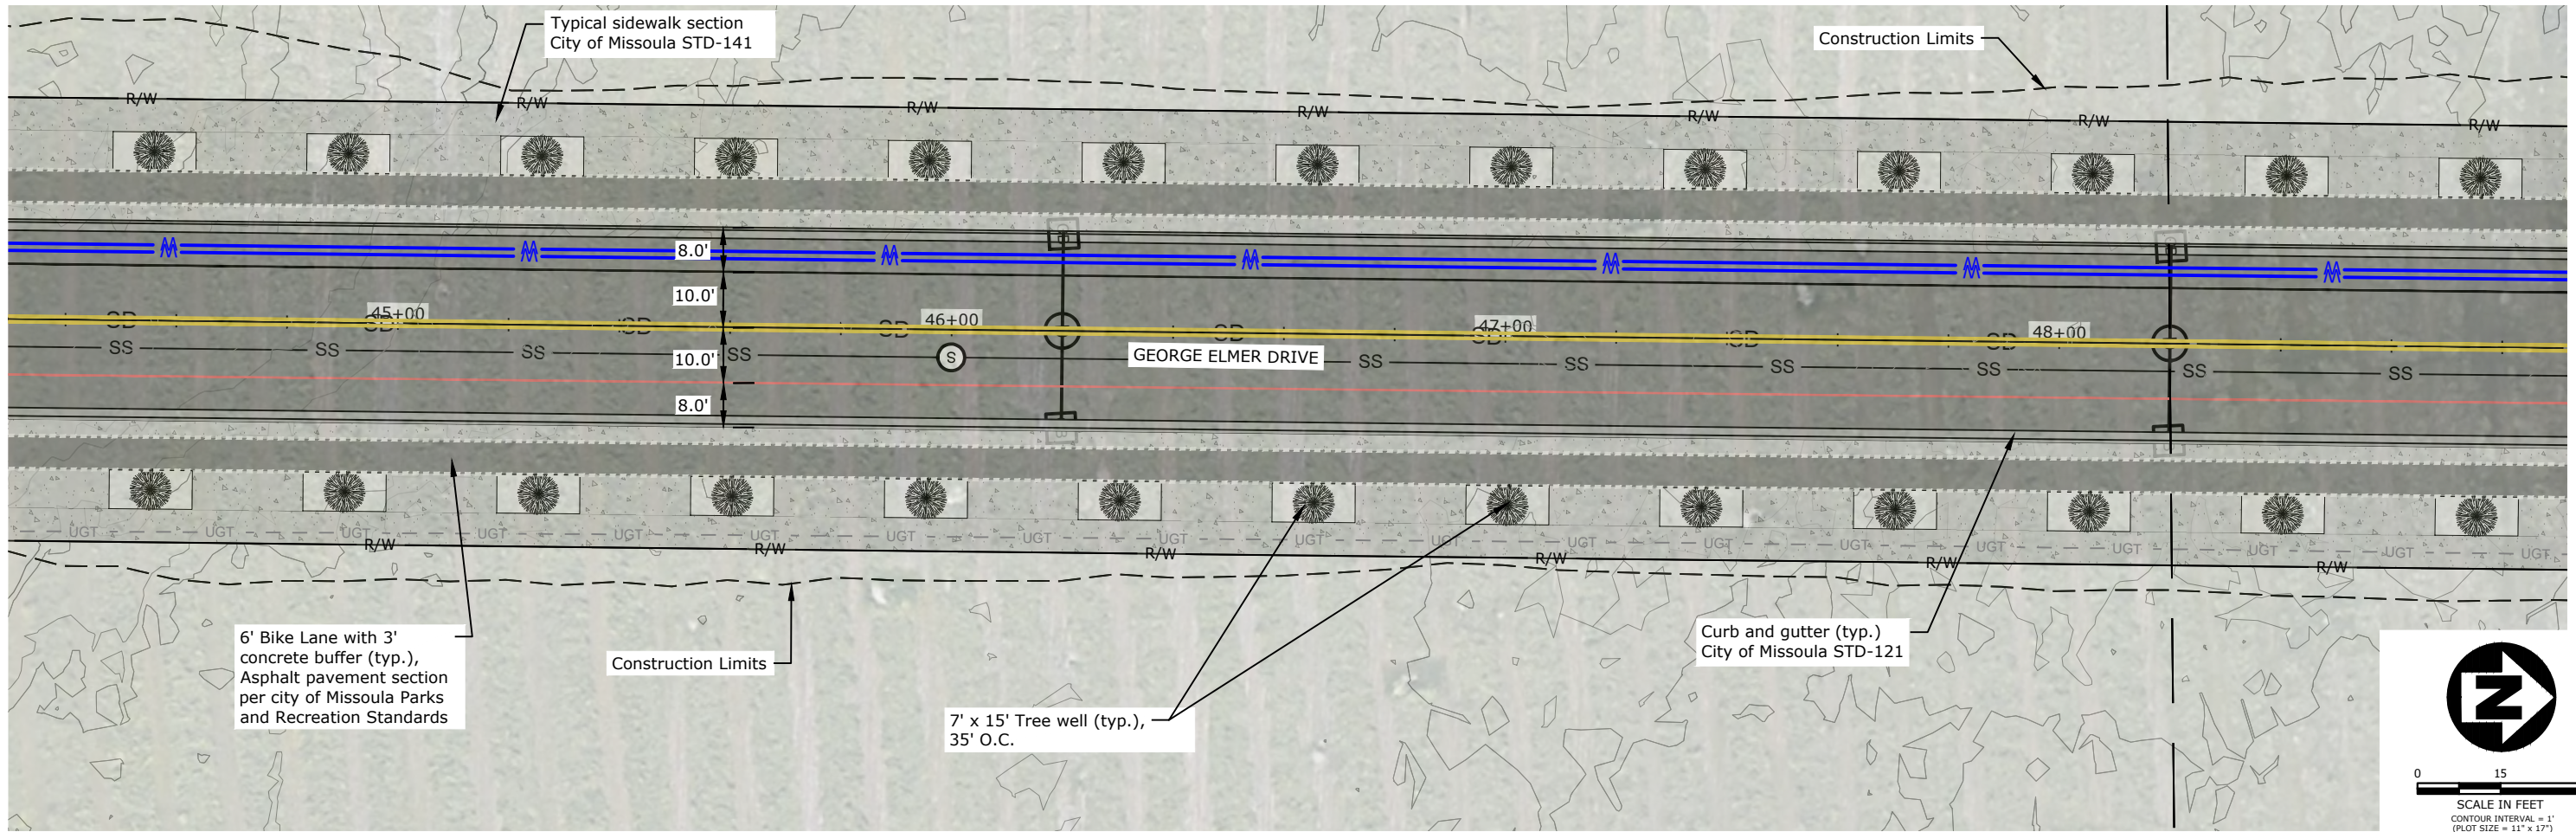


Plan

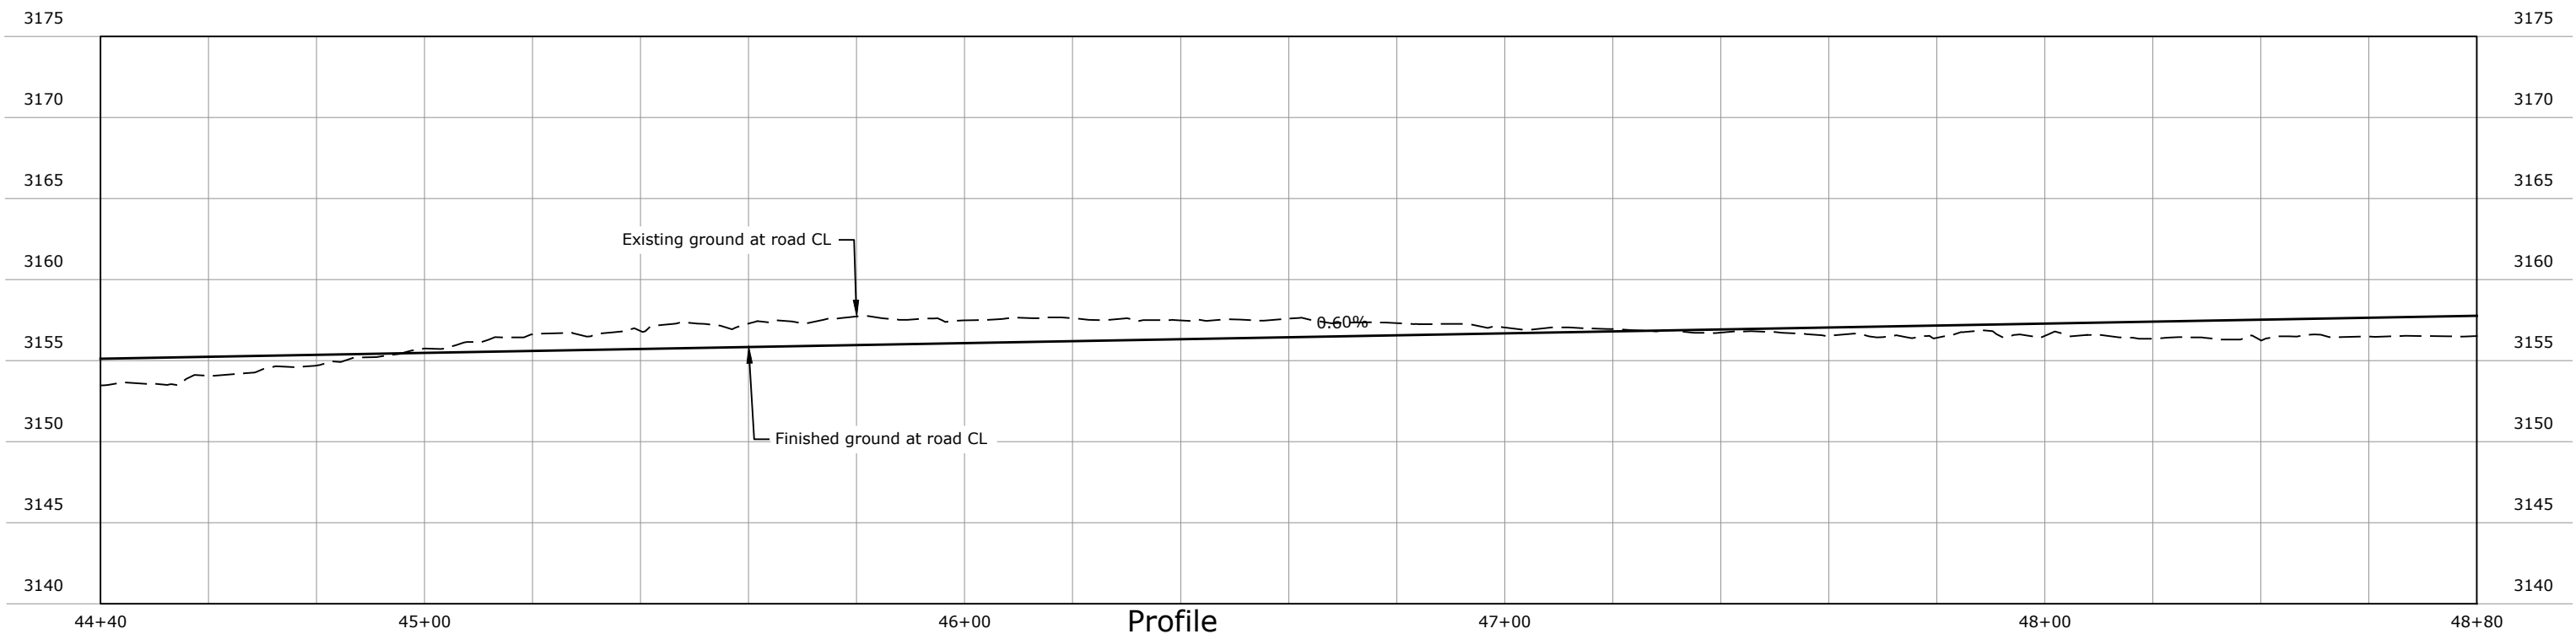

Profile

REVISION	DATE	DESCRIPTION


DESIGNER	PROJ. NO.
DRAWN	DATE
CHECKED	SURVEYED
	DJ&A, P.C.

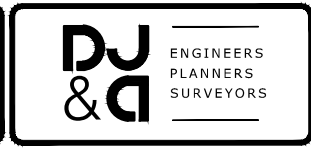


Mullan BUILD
PRELIMINARY 30% NOT FOR CONSTRUCTION

South George Elmer Drive Plan and Profile
STA 44+40 TO 48+80

SHEET
OF
B.17 B.52

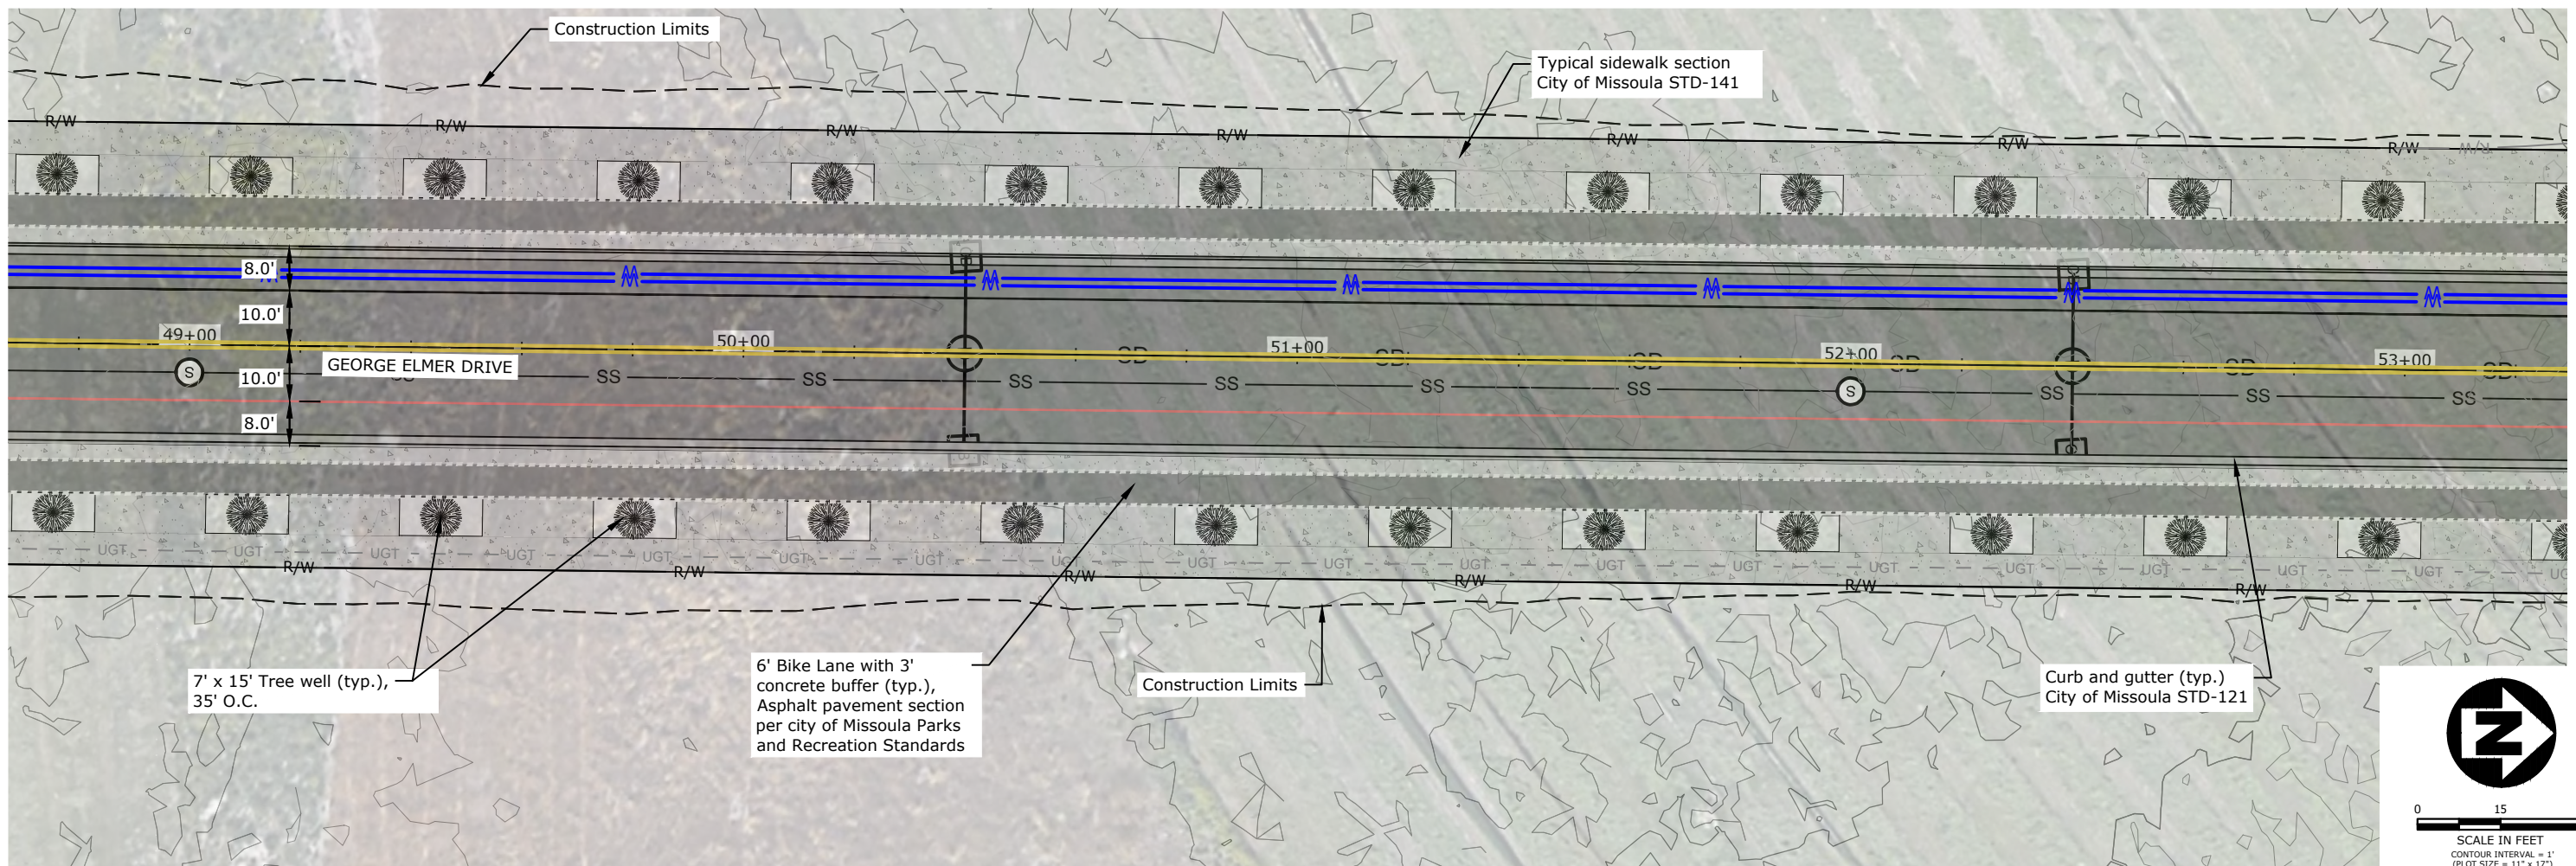


Plan

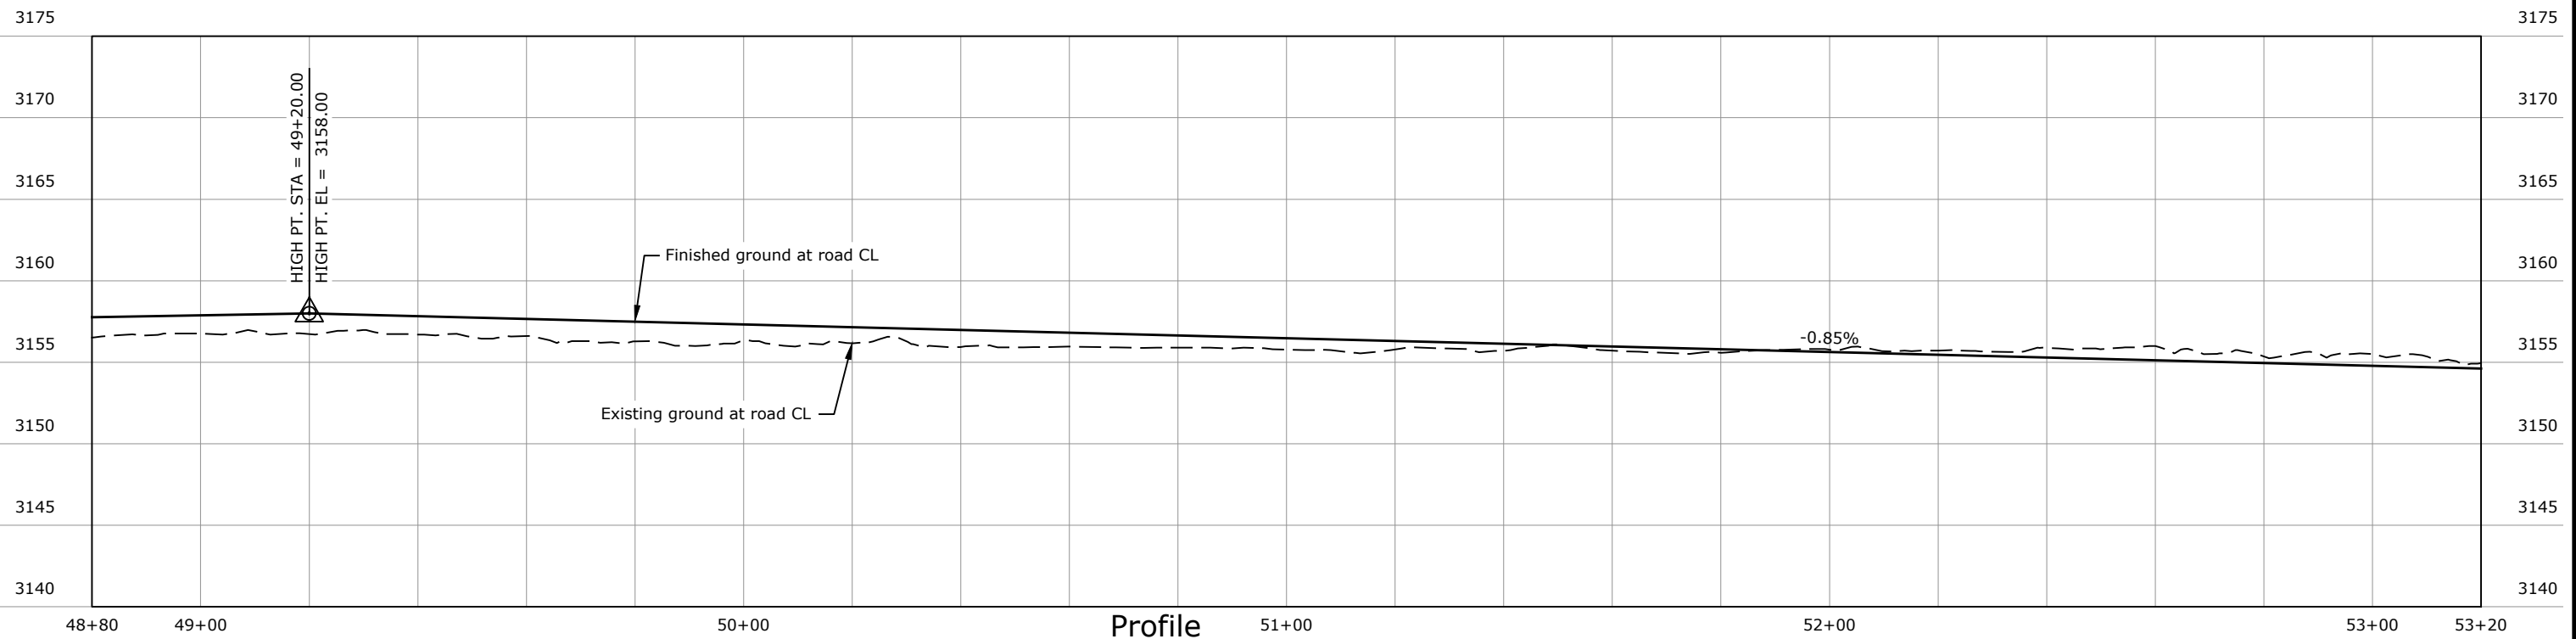

REVISION	DATE	DESCRIPTION


DESIGNER	PROJ. NO.
DRAWN	DATE
CHECKED	SURVEYED
	DJ&A, P.C.

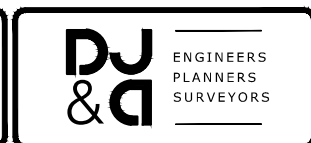

Mullan BUILD
PRELIMINARY 30% NOT FOR CONSTRUCTION

South George Elmer Drive Plan and Profile
STA 48+80 TO 53+20



SHEET	OF
B.18	B.52

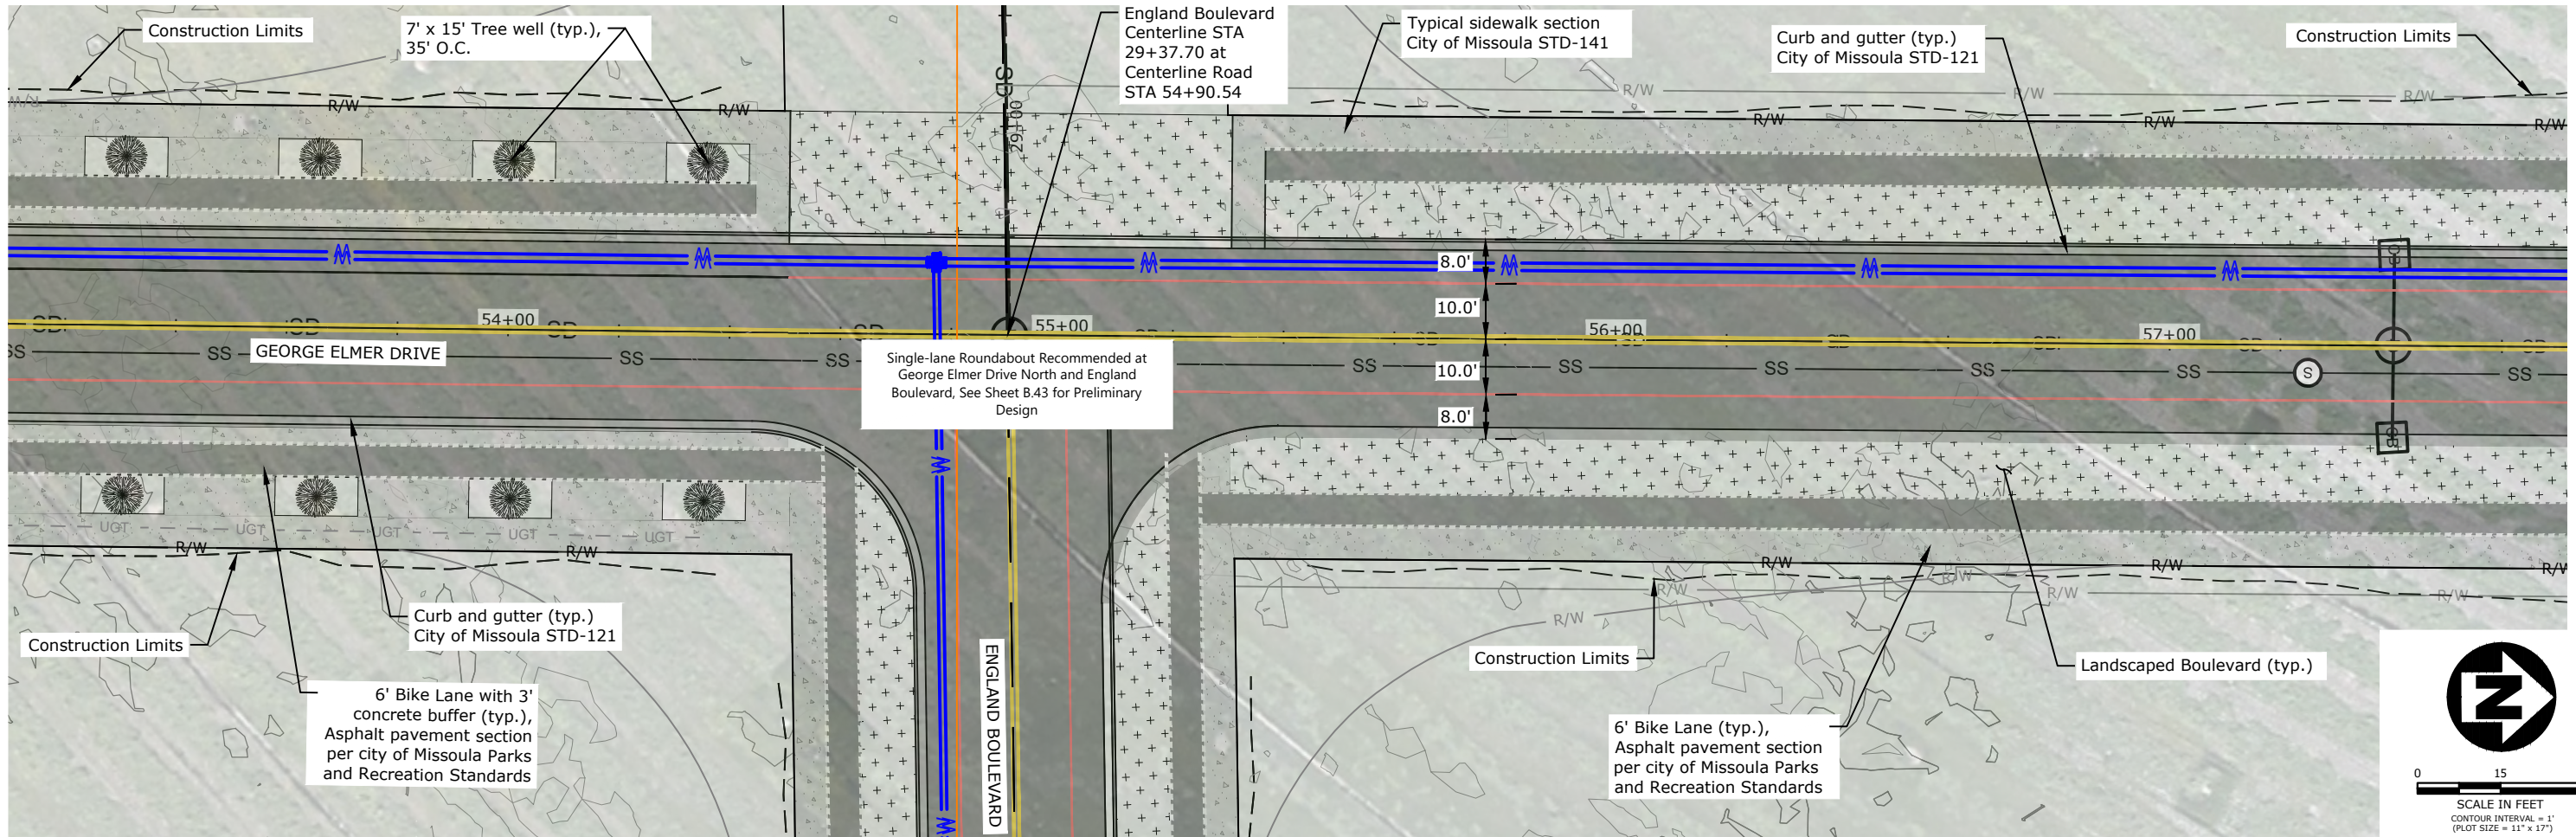

England Boulevard Continued on Sheet B.20

Plan


George Elmer Drive North Continued on Sheet B.1

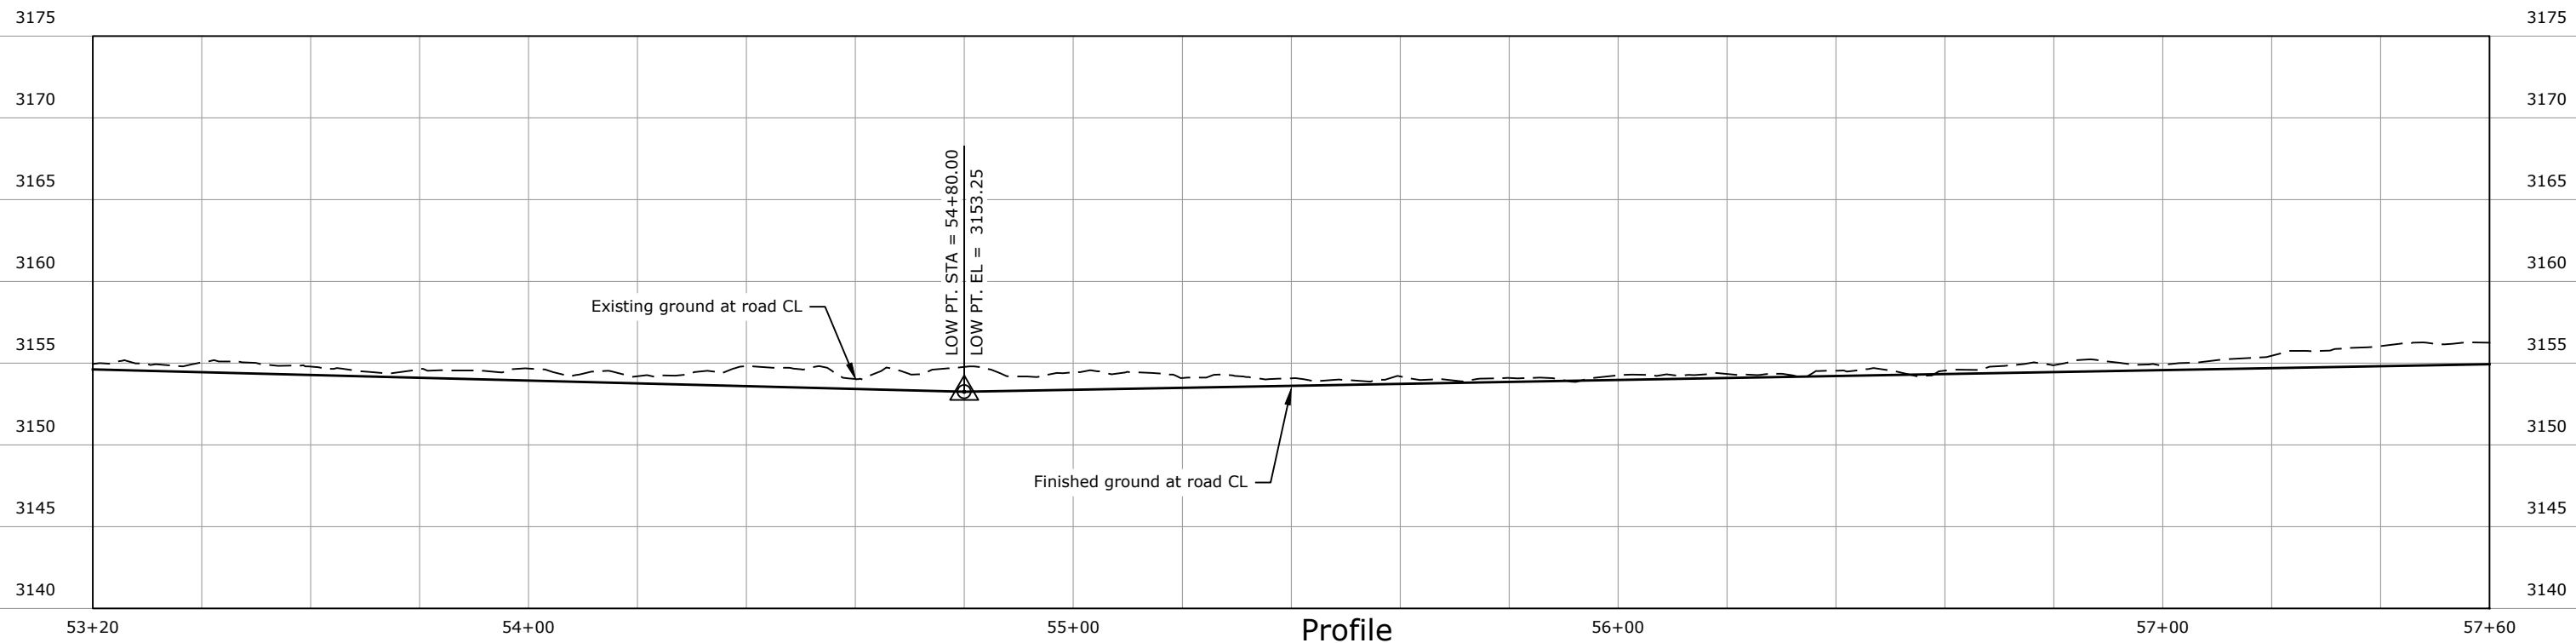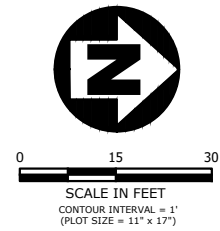

Profile

REVISION	DATE	DESCRIPTION

DESIGNER	PROJ. NO.
DRAWN	DATE
CHECKED	SURVEYED
	DJ&A, P.C.

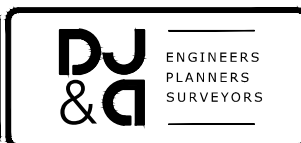

Mullan BUILD
PRELIMINARY 30% NOT FOR CONSTRUCTION

South George Elmer Drive Plan and Profile
STA 53+20 TO 57+60

SHEET
OF
B.19 | B.41