


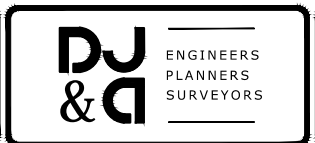

REVISION	DATE	DESCRIPTION


DESIGNER	BB	PROJ. NO.	7065
DRAWN	BB	DATE	6/2020
CHECKED		SURVEYED	DJ&A P.C.



Mullan BUILD


Mary Jane, Flynn Lane & Mullan Road Intersections

SHEET	OF
B.42	B.48

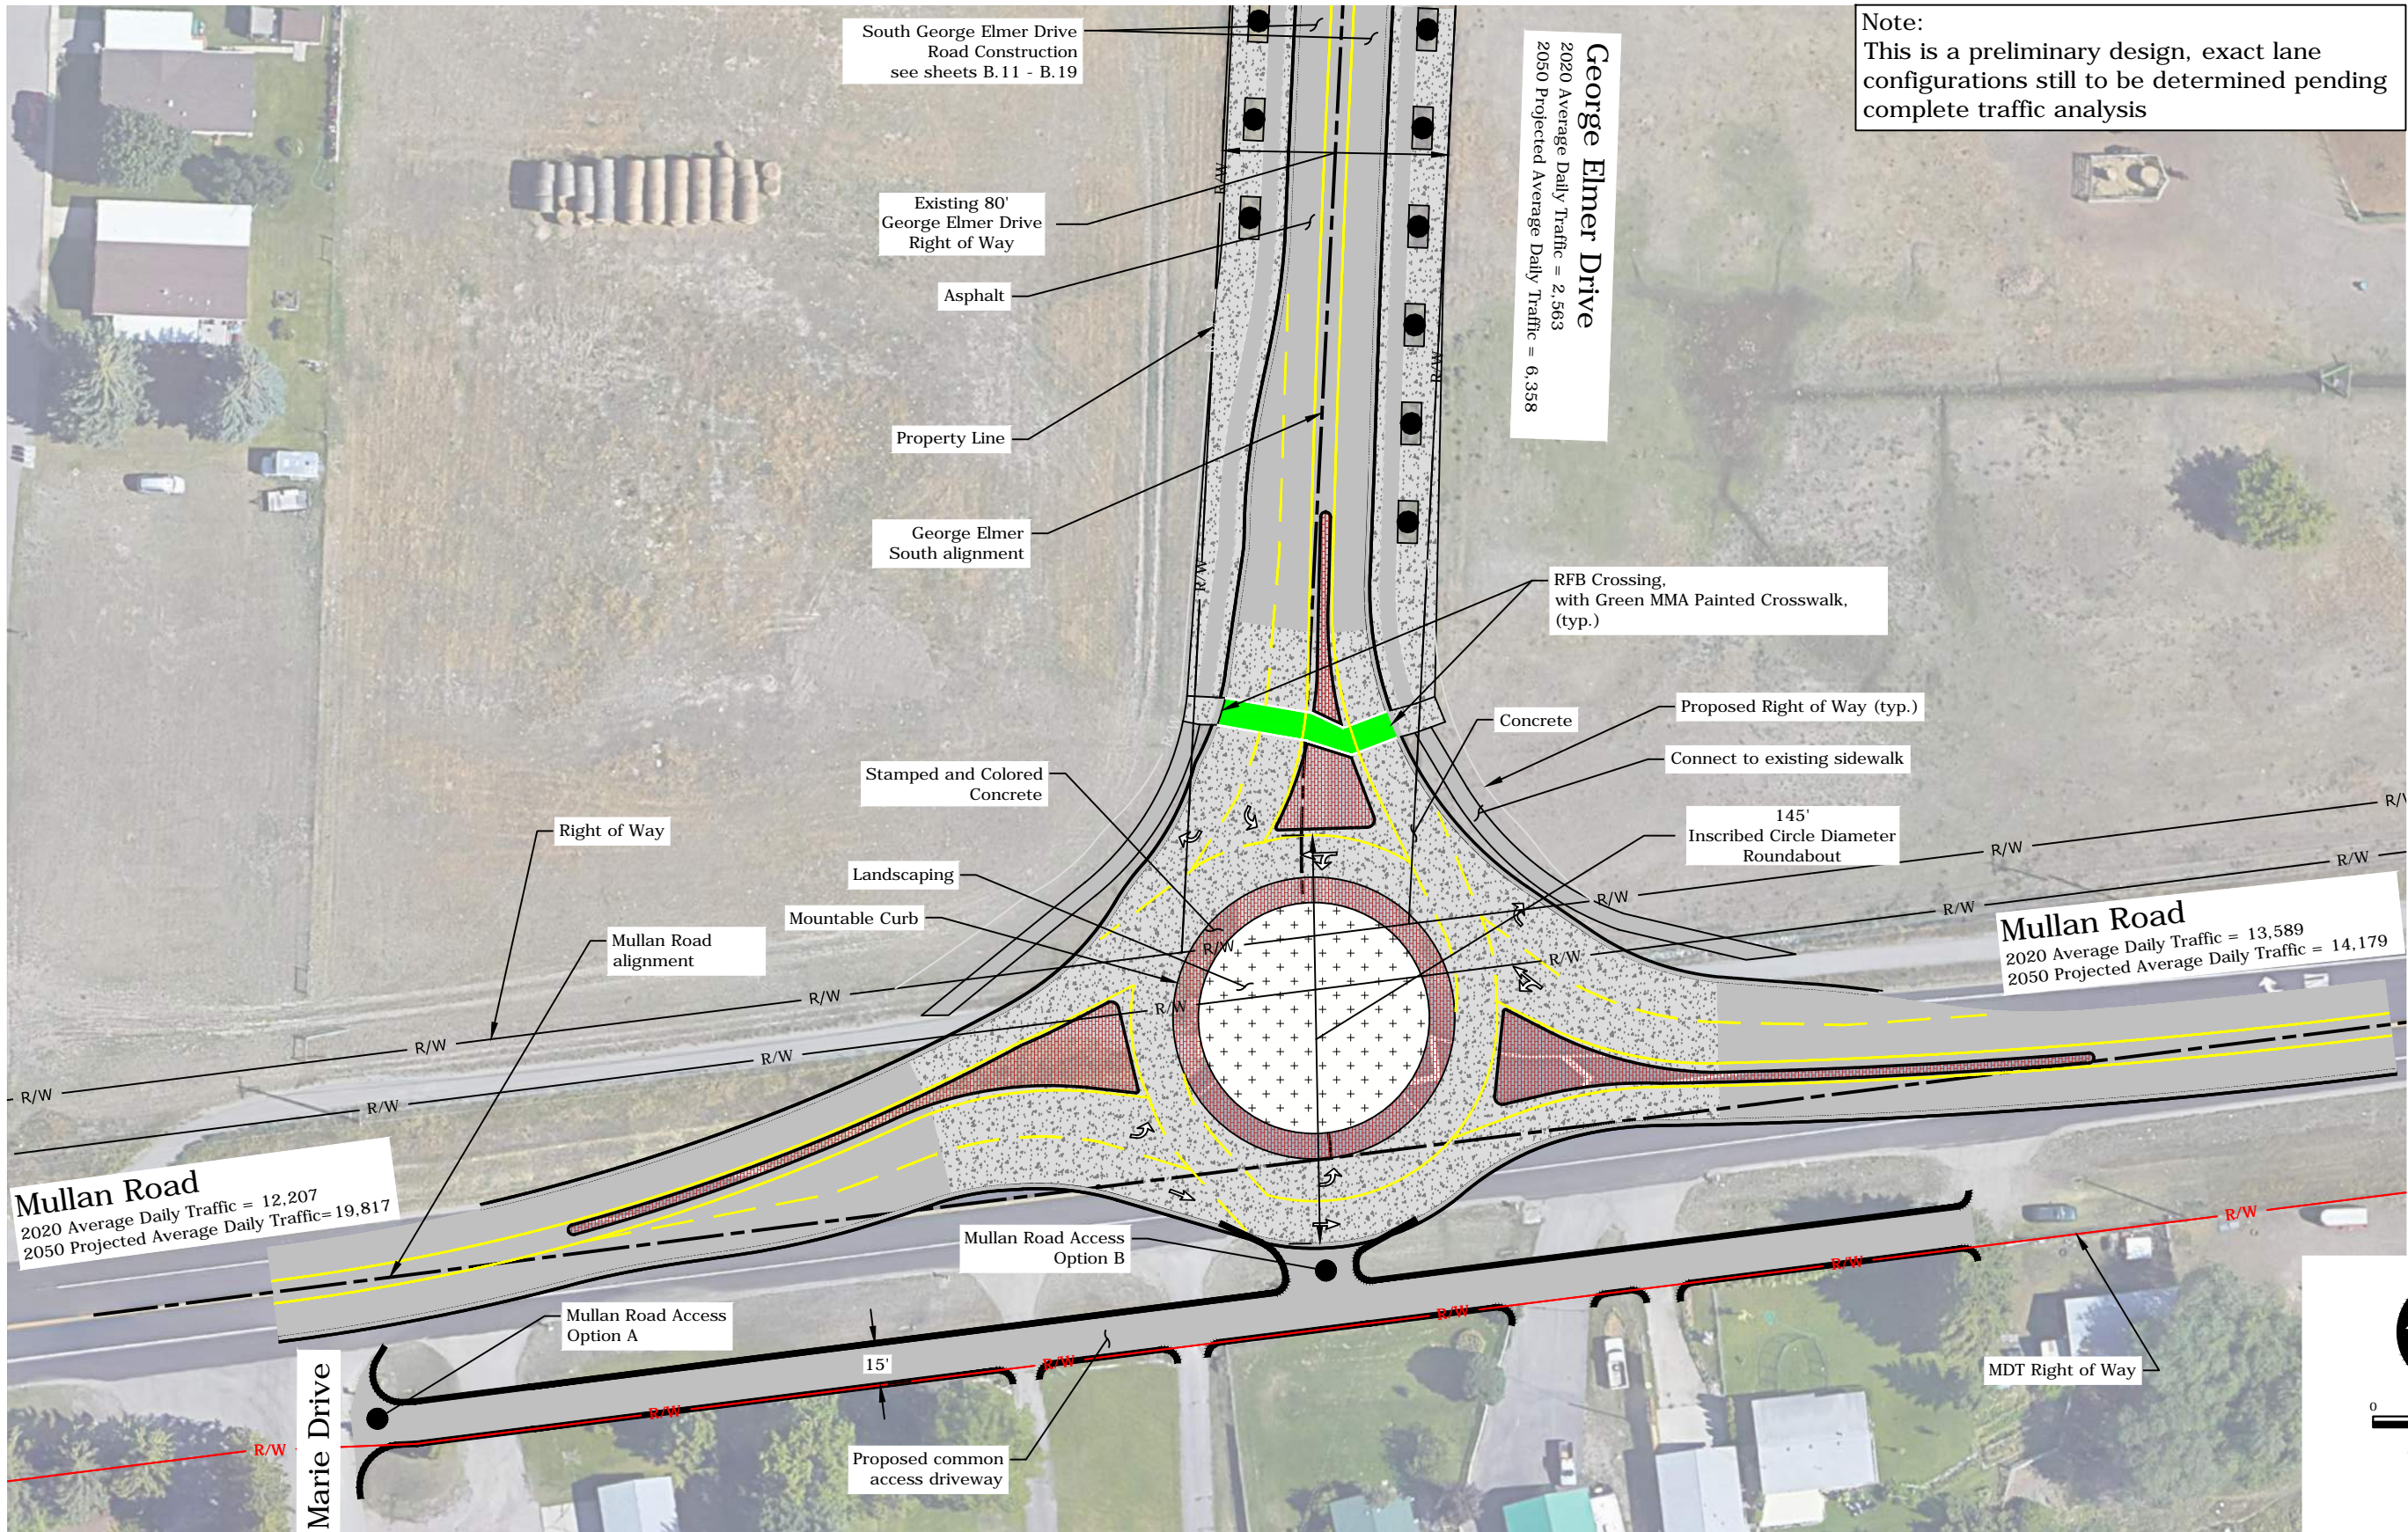

REVISION	DATE	DESCRIPTION

DESIGNER	JN	PROJ. NO.	7065
DRAWN	JN	DATE	6/2020
CHECKED		SURVEYED	DJ&A P.C.




ENGINEERS
PLANNERS
SURVEYORS

Mullan BUILD

George Elmer Drive & Mullan Road Intersection

SHEET	OF
B.43	B.52

Note:
This is a preliminary design, exact lane configurations still to be determined pending complete traffic analysis

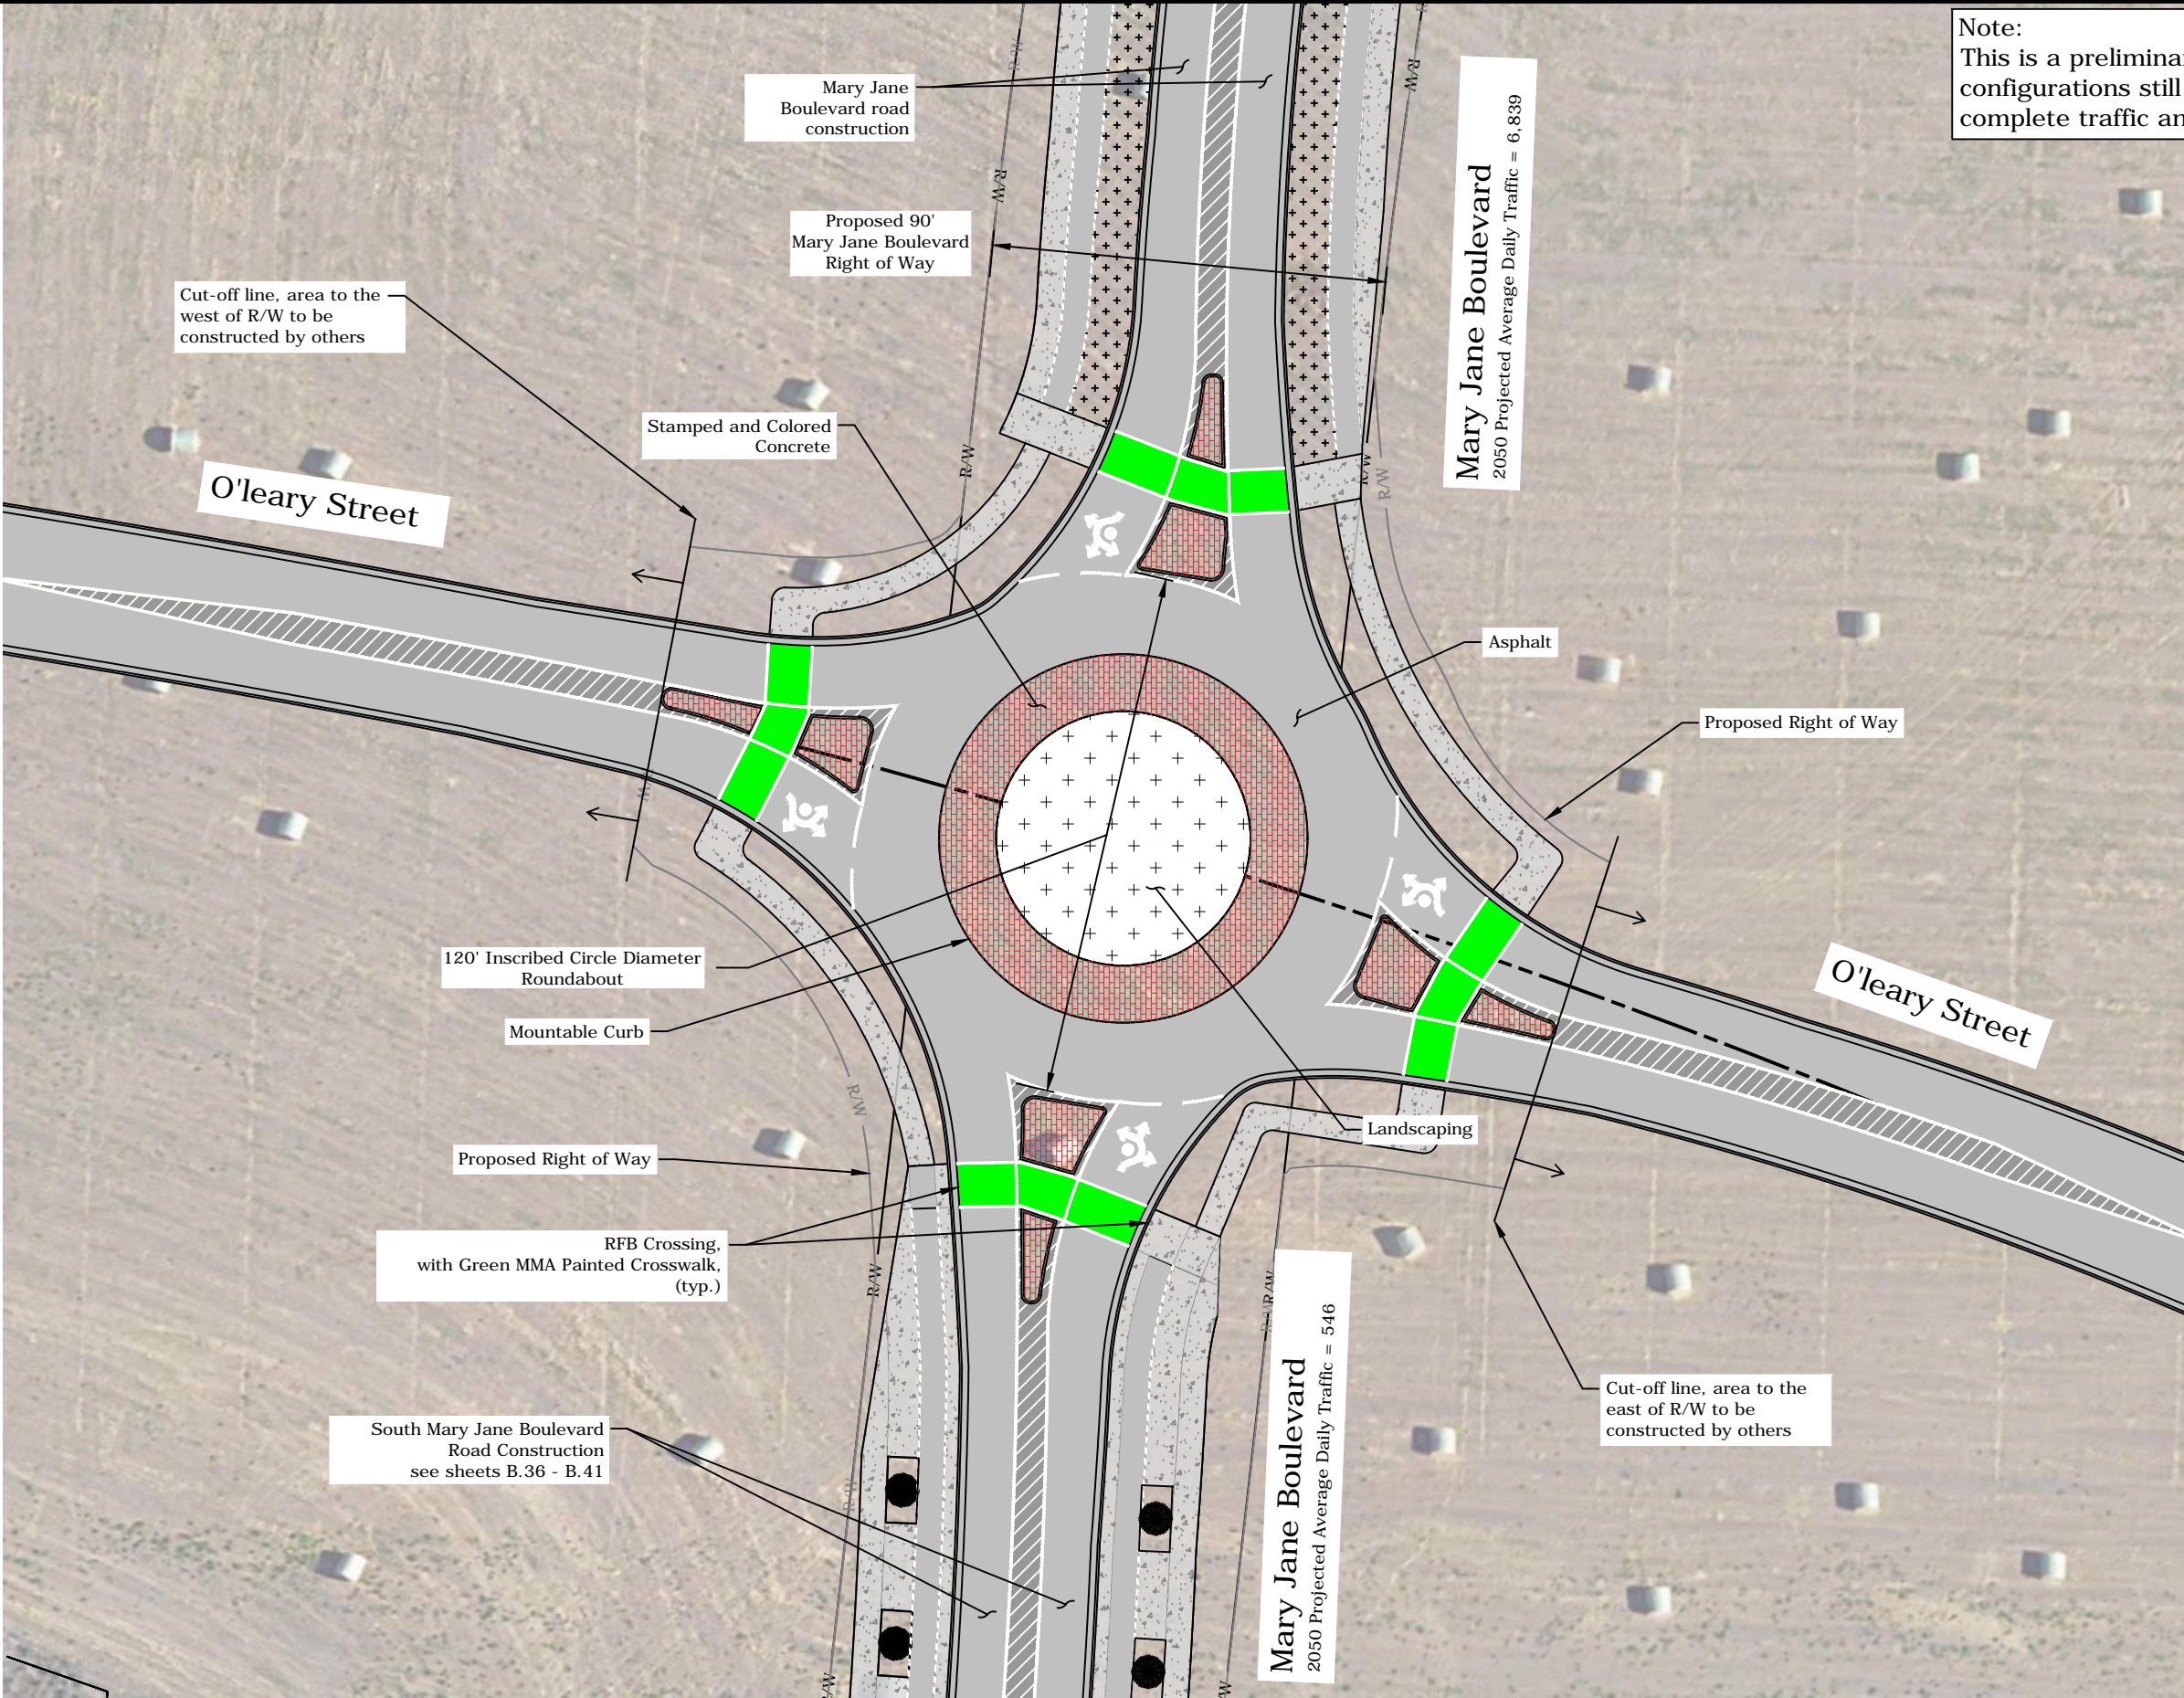

0 20 40
SCALE IN FEET
CONTOUR INTERVAL = 1'
(PLOT SIZE = 11" x 17")

PRELIMINARY

REVISION	DATE	DESCRIPTION

DESIGNER BB PROJ. NO. 7065
DRAWN BB DATE 7/2020
CHECKED SURVEYED DJ&A P.C.




Mullan BUILD

Mary Jane Boulevard & O'Leary Street Intersection

SHEET
OF
B.44 | B.52


Note:
This is a preliminary design, exact lane configurations still to be determined pending complete traffic analysis

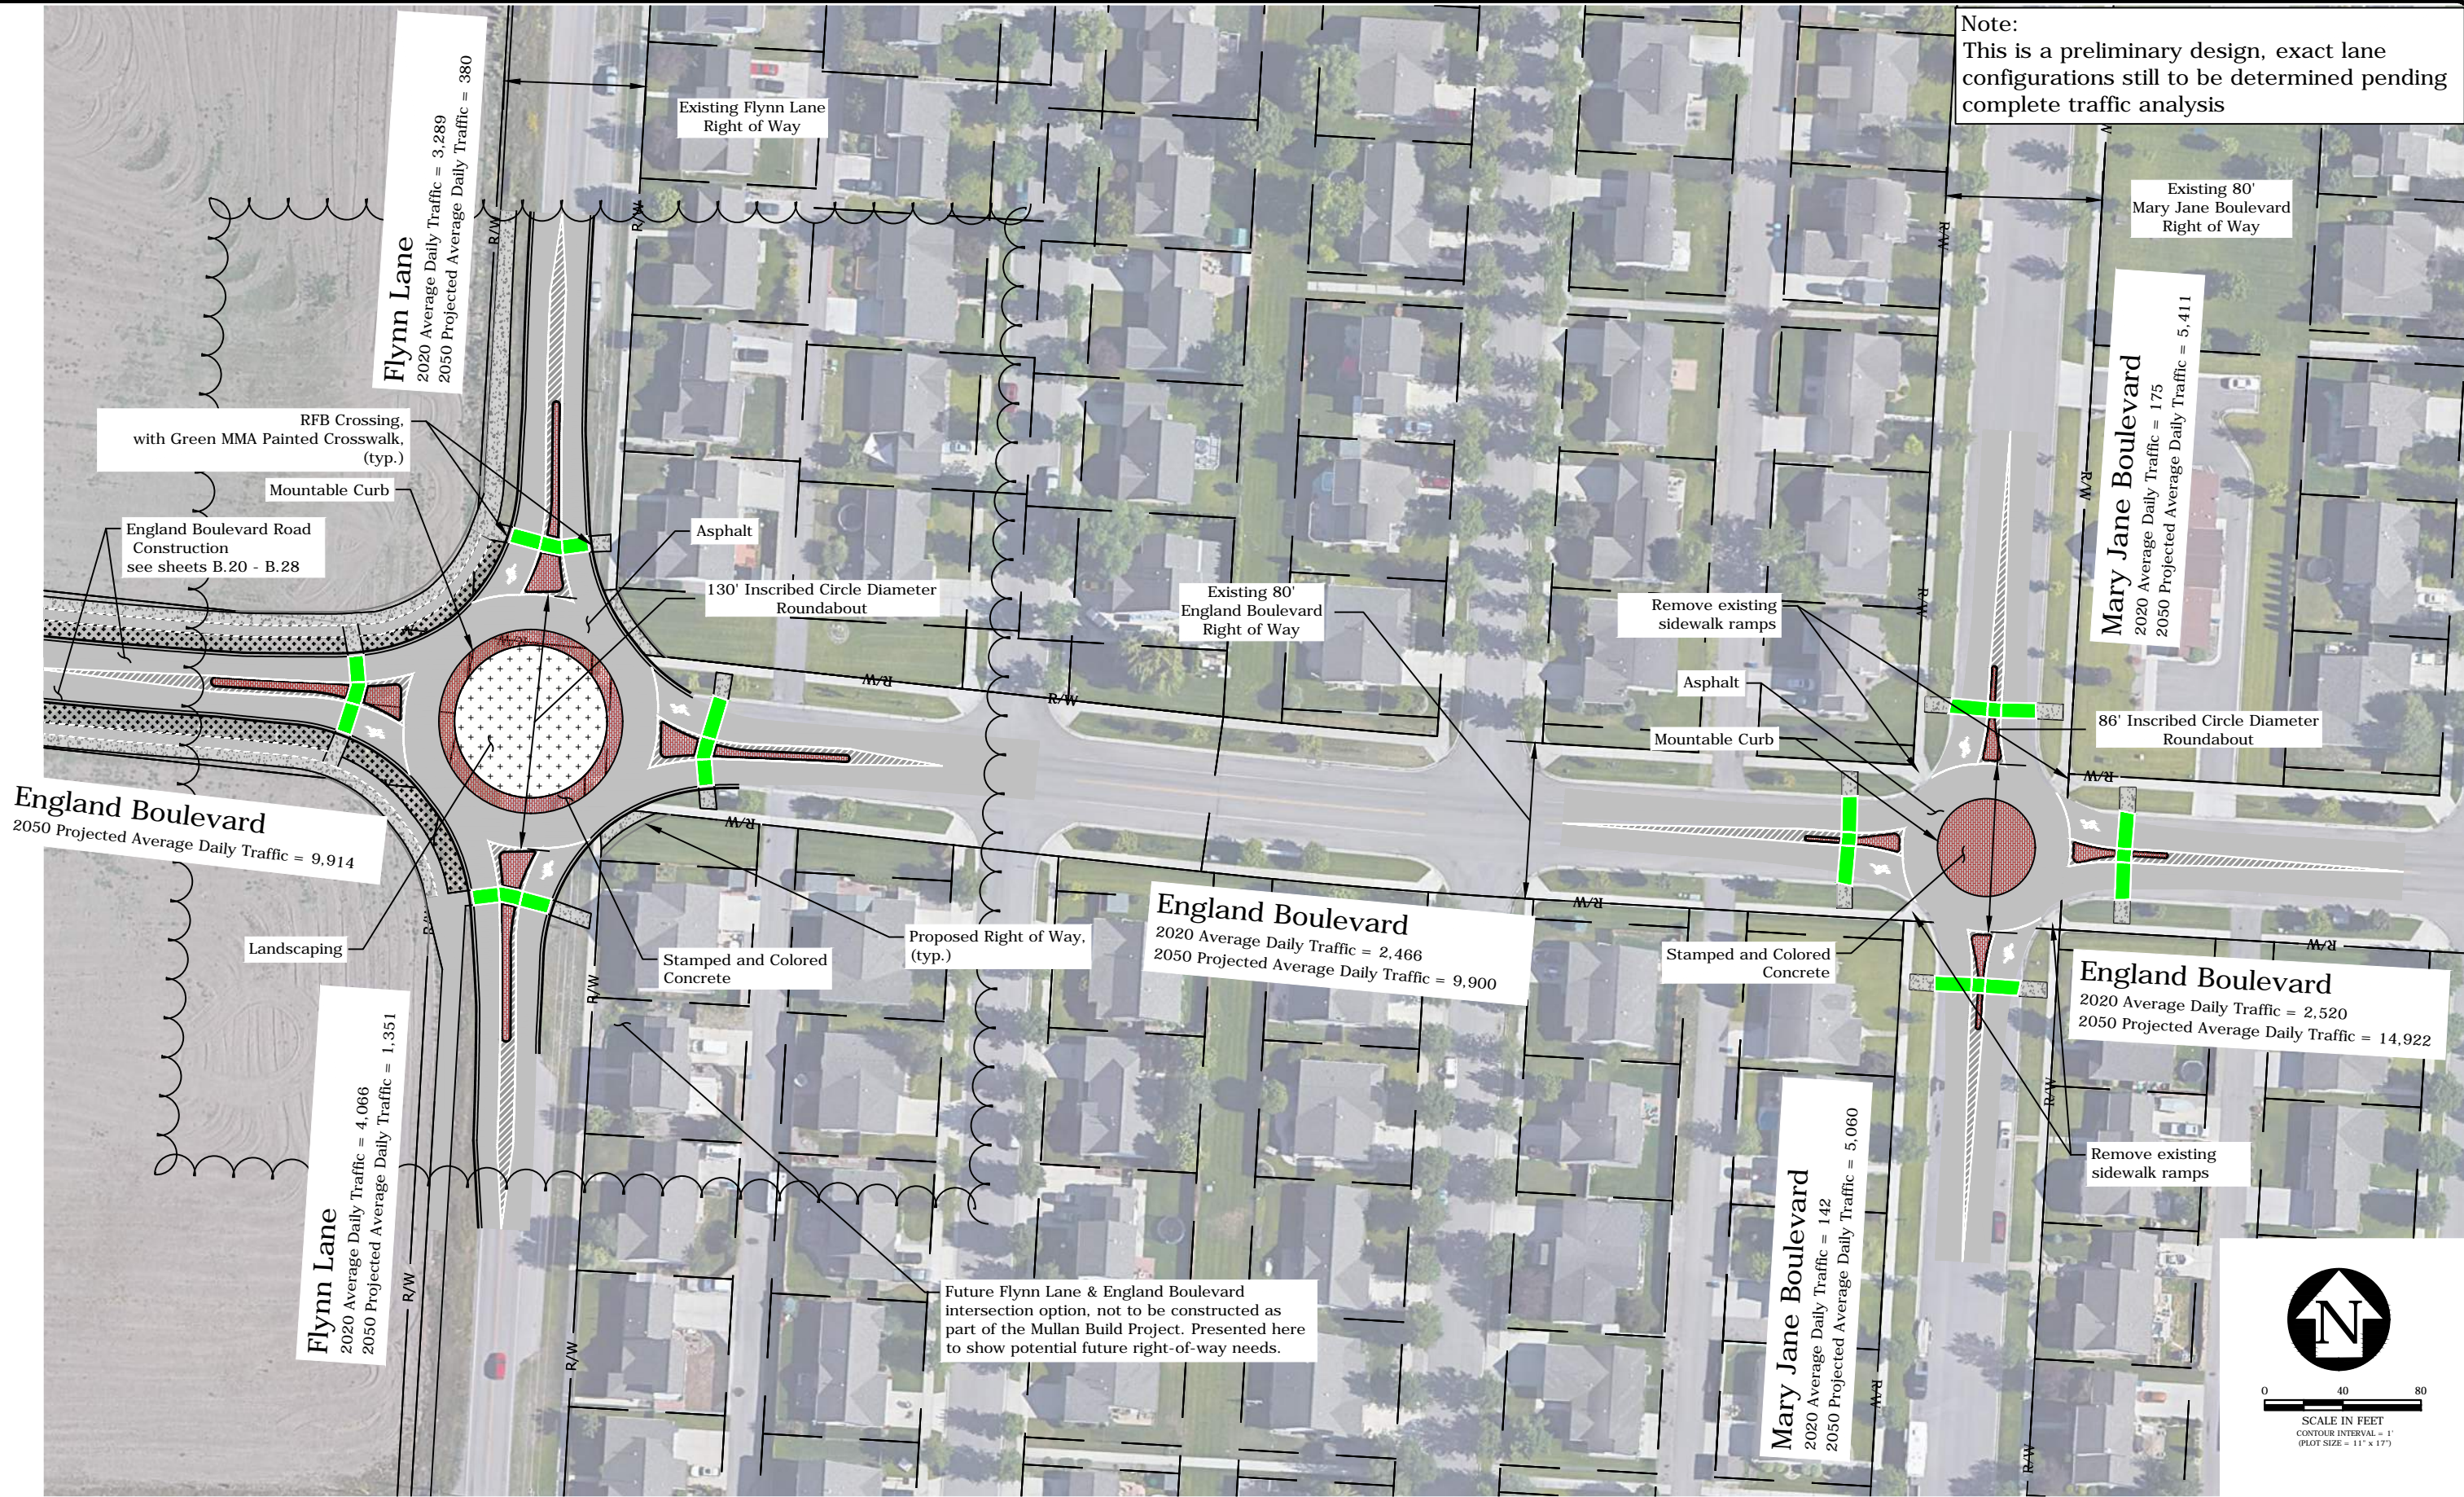

0 40 80
SCALE IN FEET
CONTOUR INTERVAL = 1'
(PLOT SIZE = 11" x 17")

REVISION	DATE	DESCRIPTION


DESIGNER	BB	PROJ. NO.	7065
DRAWN	BB	DATE	7/2020
CHECKED		SURVEYED	DJ&A P.C.

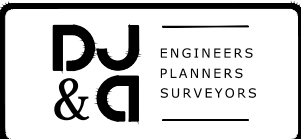


Mullan BUILD

Mary Jane Boulevard & England Boulevard and
Flynn Lane & England Boulevard Interesections

SHEET	OF
B.45	B.52

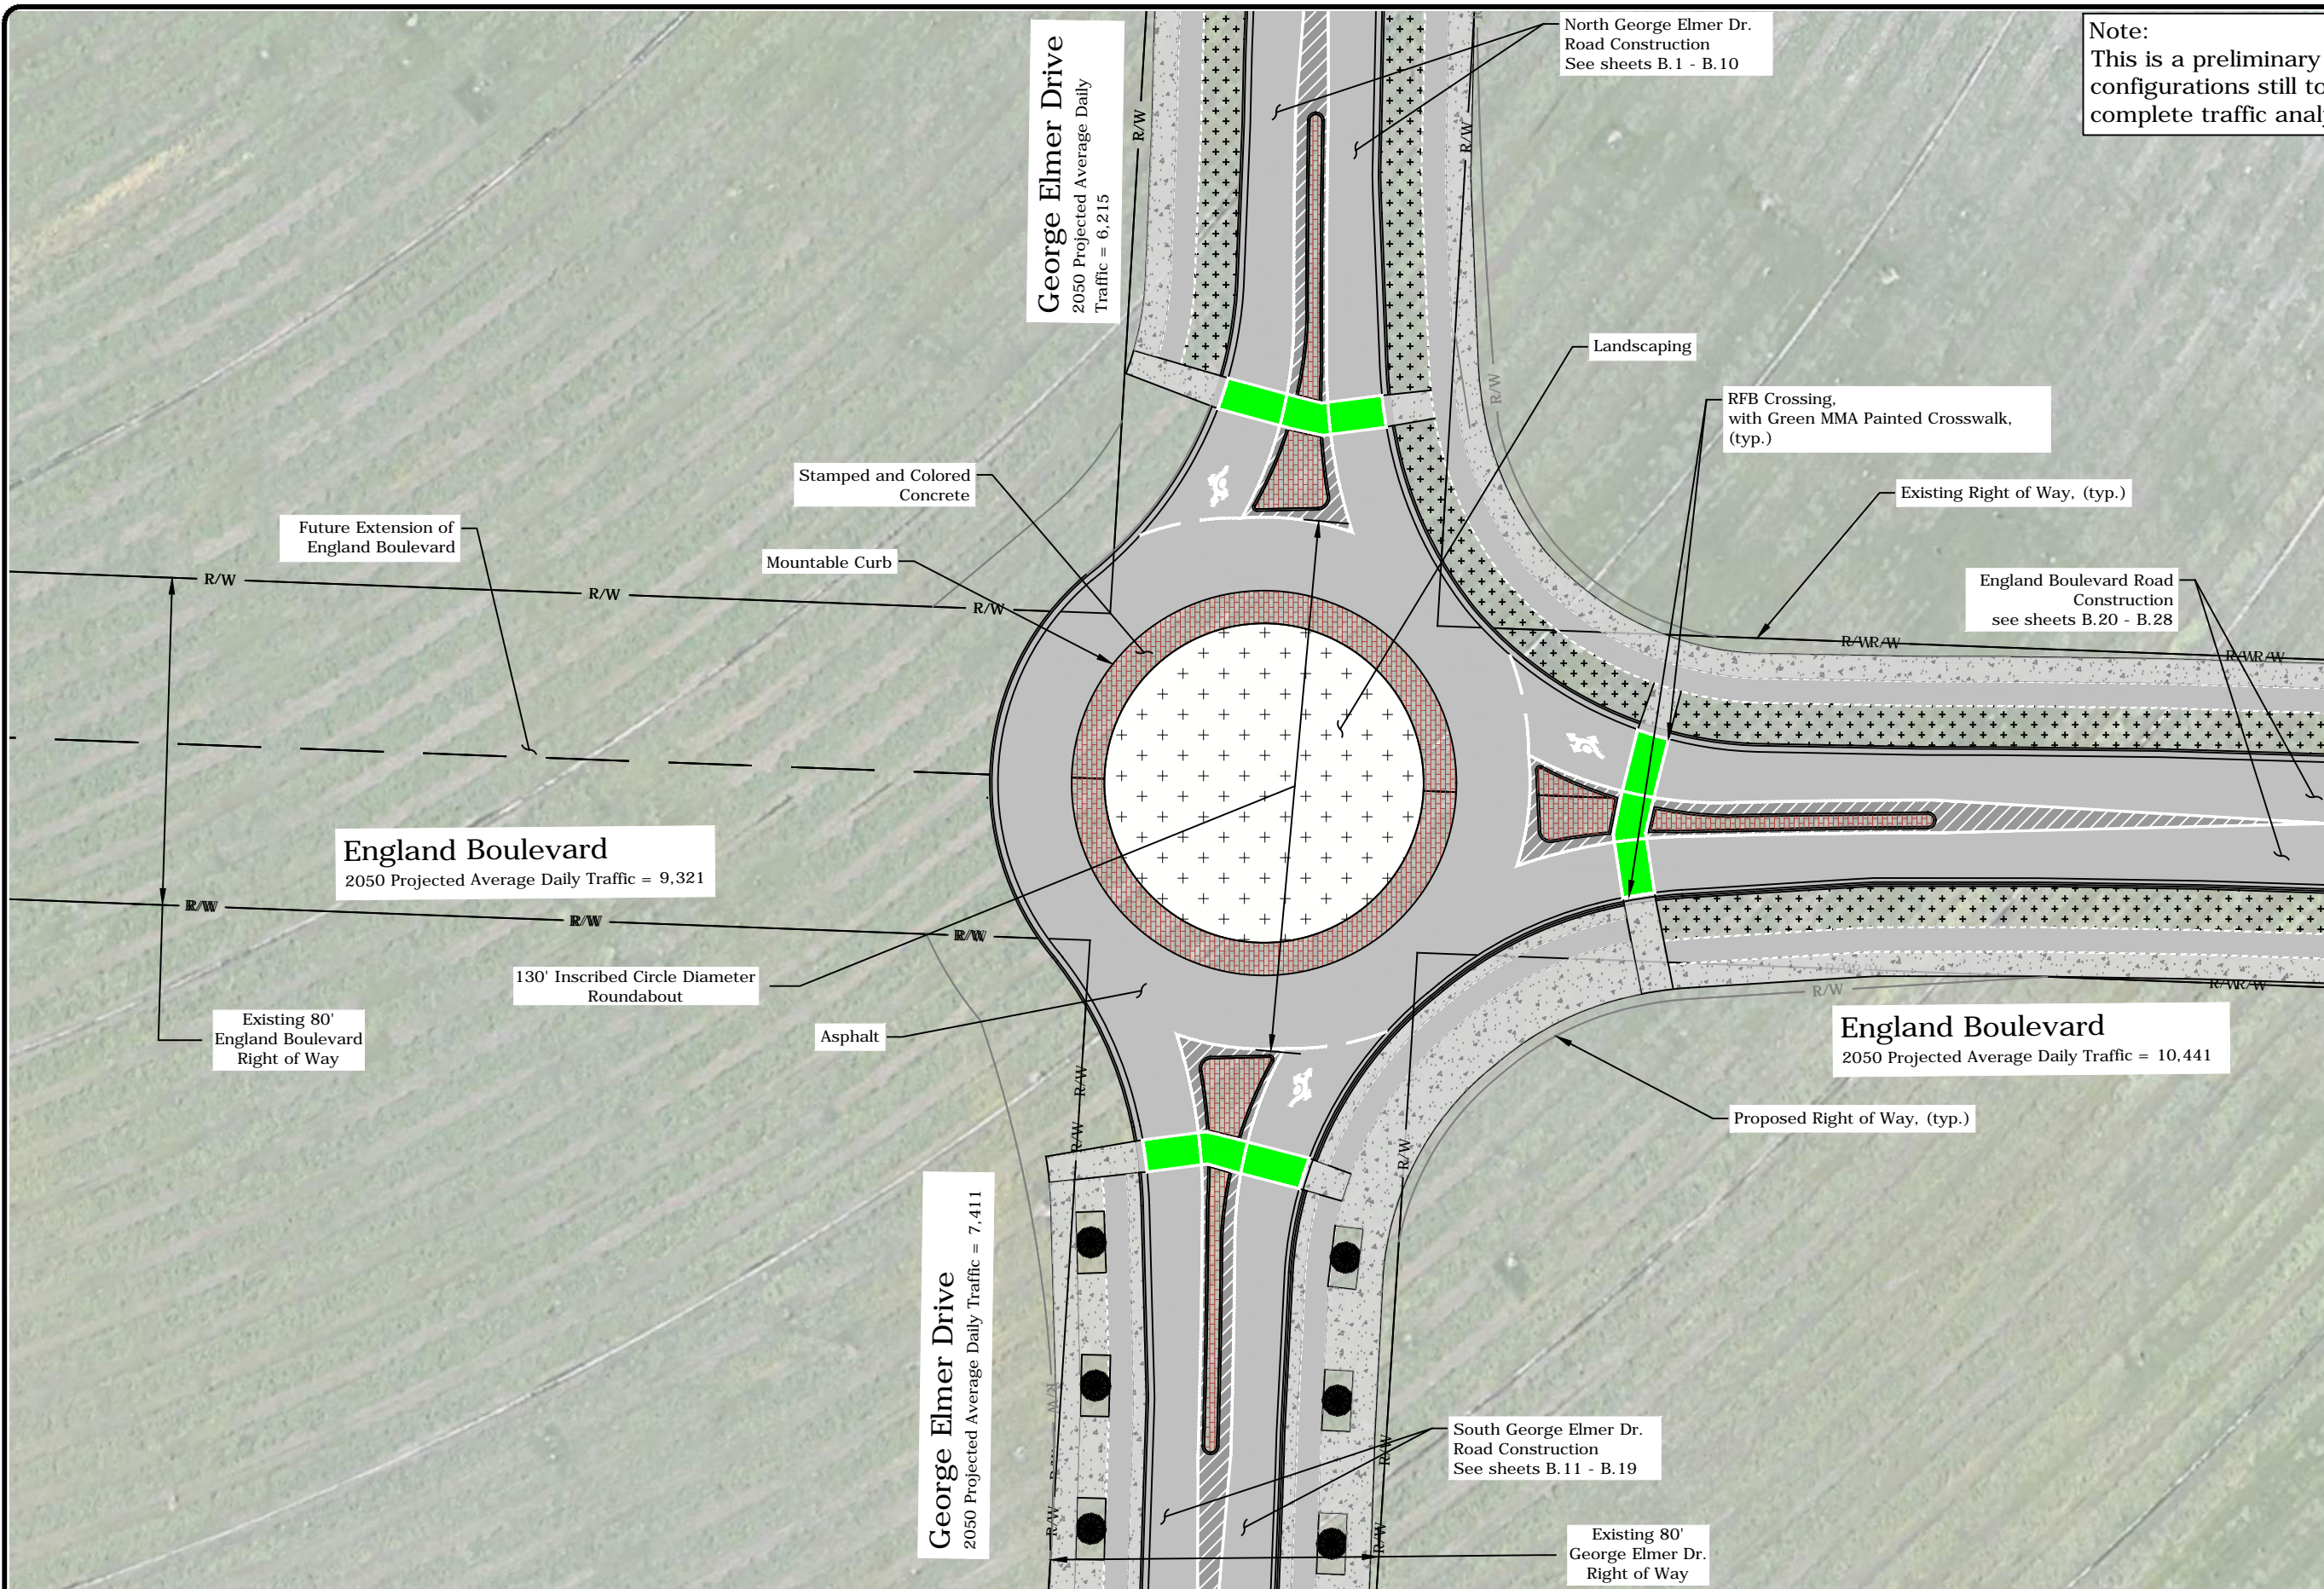


Note:
This is a preliminary design, exact lane configurations still to be determined pending complete traffic analysis

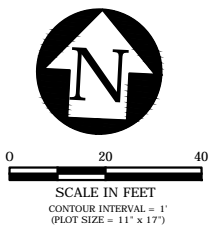

REVISION	DATE	DESCRIPTION

DESIGNER	BB	PROJ. NO.	7065
DRAWN	BB	DATE	7/2020
CHECKED		SURVEYED	DJ&A P.C.

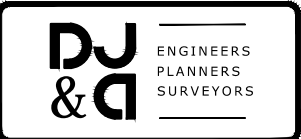


Mullan BUILD

England Boulevard & George Elmer Drive Intersection

SHEET
OF
B.46 | B.52

Note:
This is a preliminary design, exact lane configurations still to be determined pending complete traffic analysis

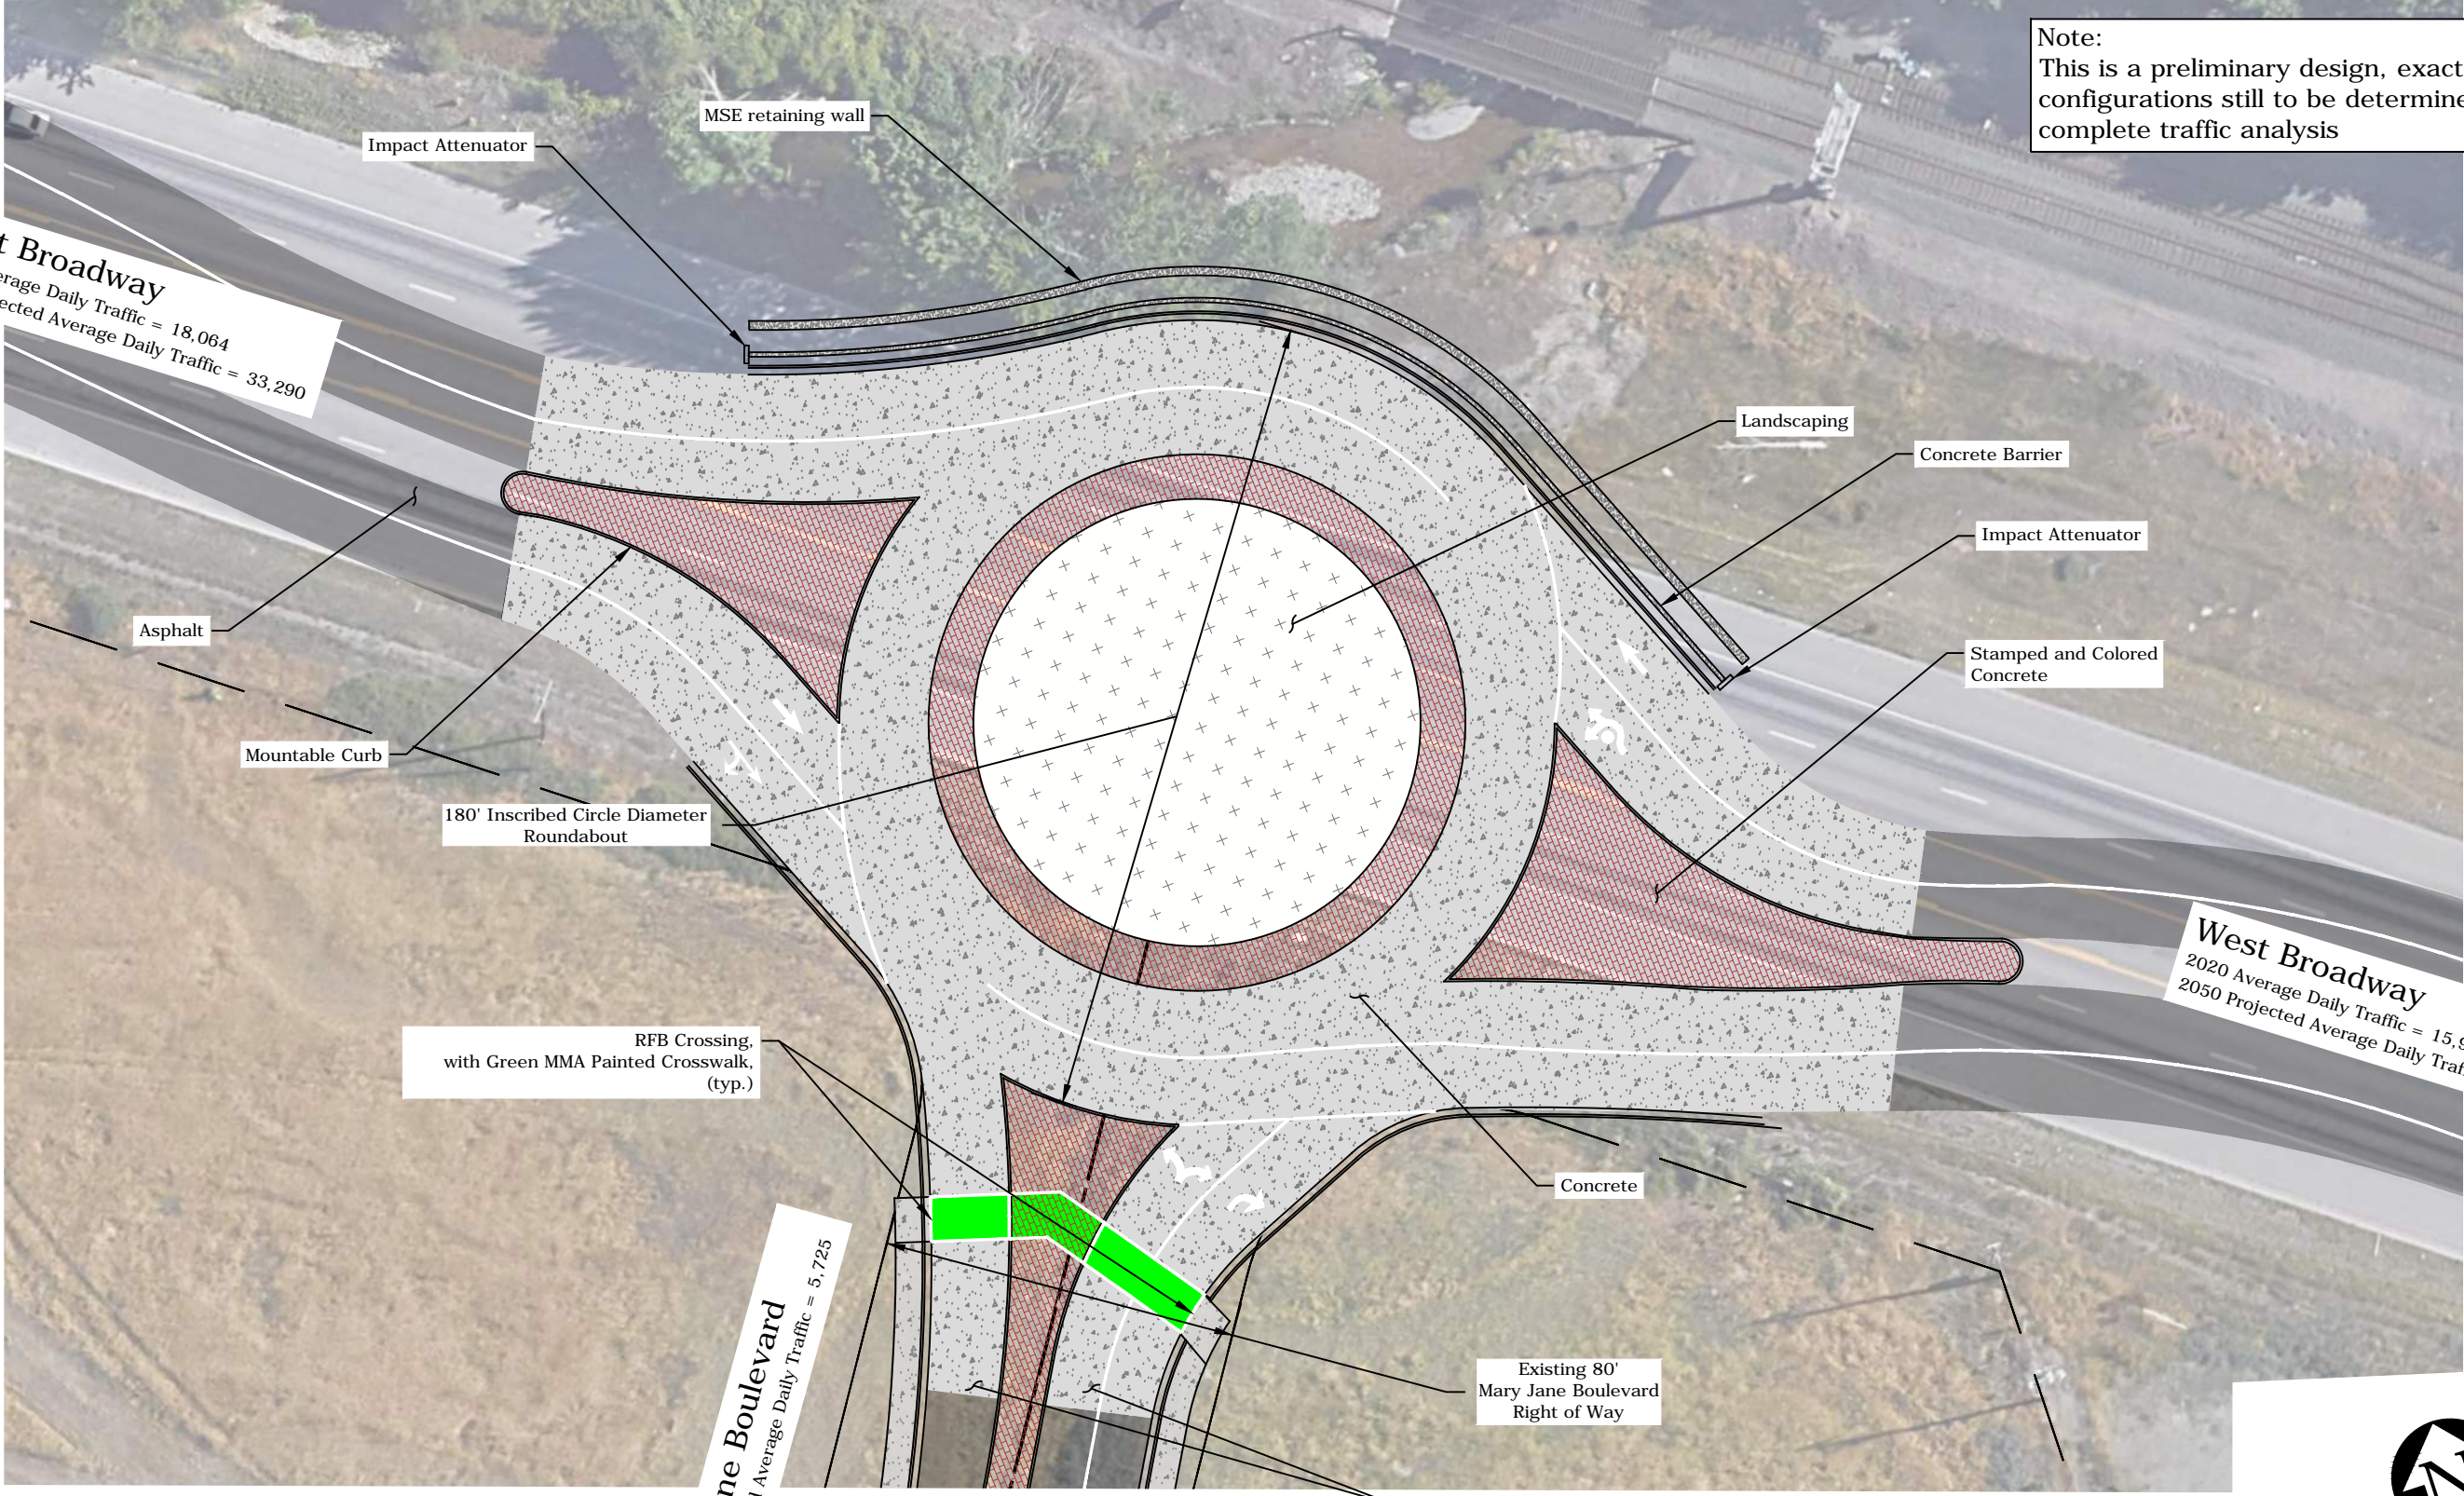

West Broadway
2020 Average Daily Traffic = 15,945
2050 Projected Average Daily Traffic = 27,780

West Broadway
2020 Average Daily Traffic = 18,064
2050 Projected Average Daily Traffic = 33,290

Mary Jane Boulevard
2050 Projected Average Daily Traffic = 5,725

Existing 80'
Mary Jane Boulevard
Right of Way

North Mary Jane
Boulevard Construction
see sheets B.29 - B.35




0 20 40
SCALE IN FEET
CONTOUR INTERVAL = 1'
(PLOT SIZE = 11" x 17")

PRELIMINARY

REVISION	DATE	DESCRIPTION

DESIGNER	BB	PROJ. NO.	7065
DRAWN	BB	DATE	7/2020
CHECKED		SURVEYED	DJ&A P.C.


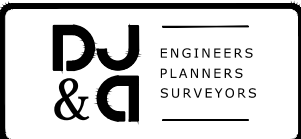


Mullan BUILD

Mary Jane Boulevard & West Broadway Street Intersection

SHEET	OF
B.47	B.52


Note:
This is a preliminary design, exact lane configurations still to be determined pending complete traffic analysis

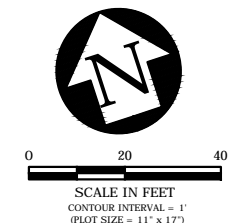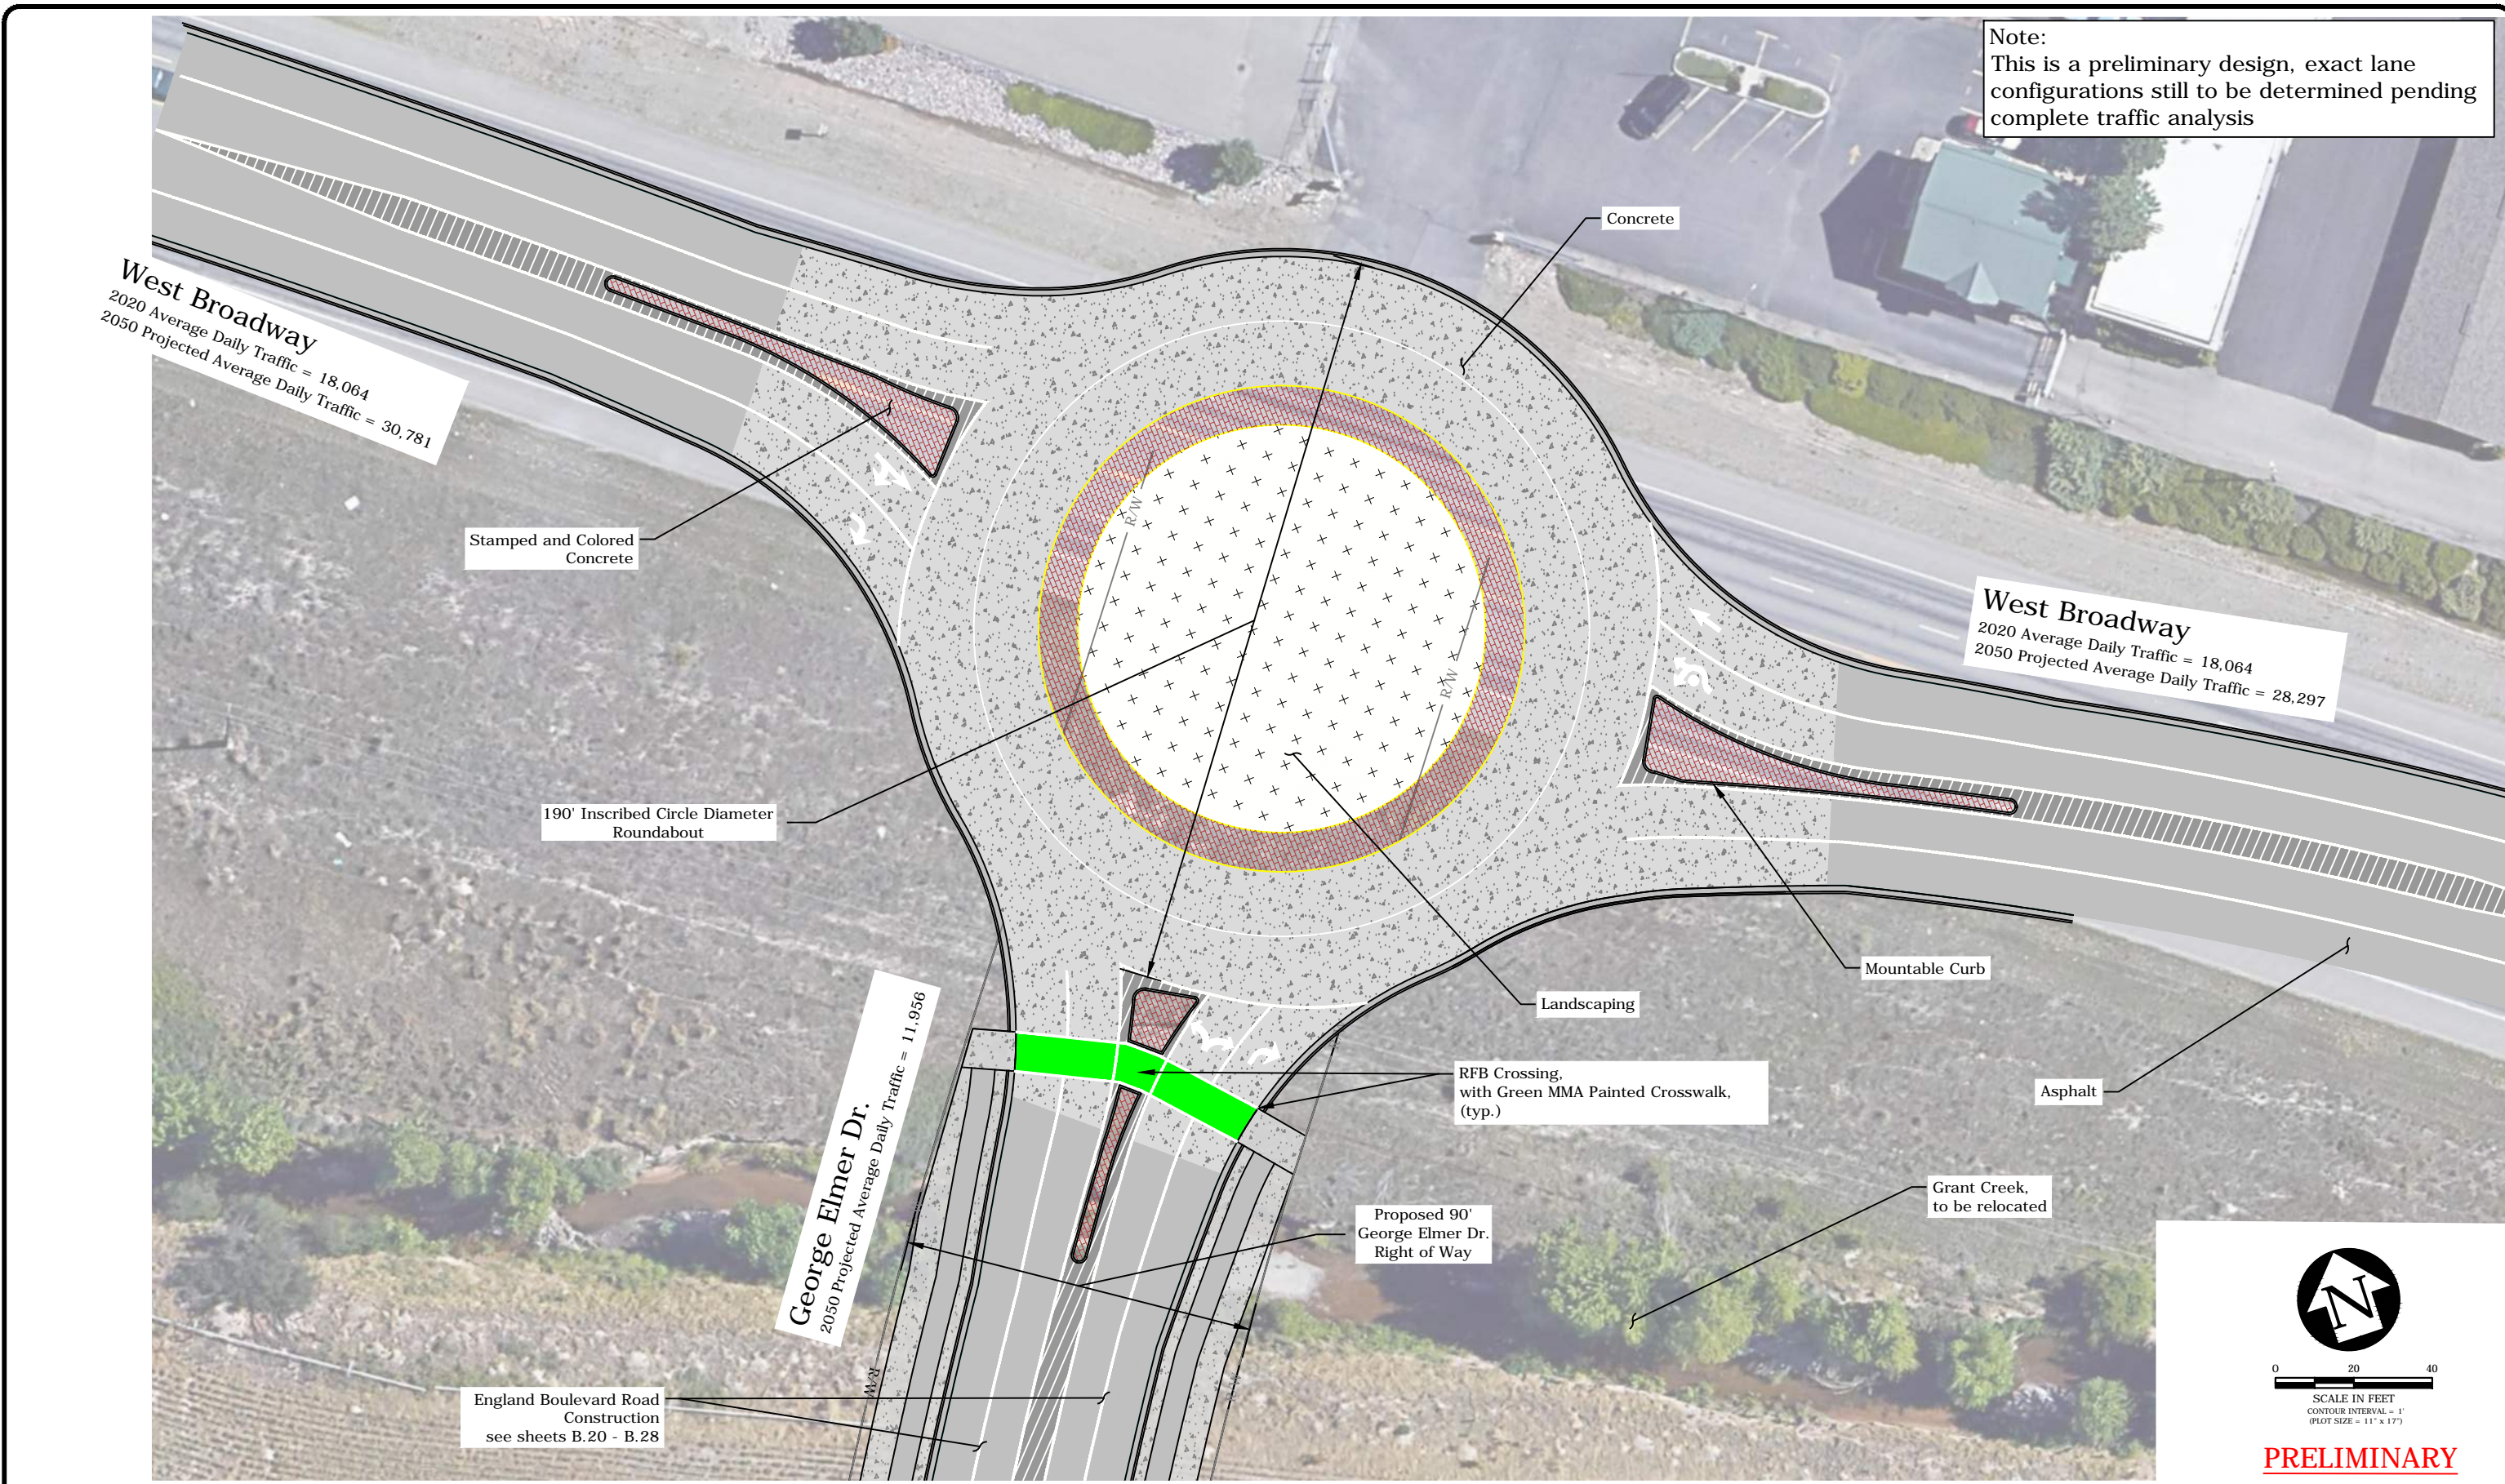

PRELIMINARY

REVISION	DATE	DESCRIPTION

DESIGNER	BB	PROJ. NO.	7065
DRAWN	BB	DATE	7/2020
CHECKED		SURVEYED	DJ&A P.C.

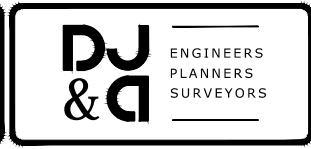

Mullan BUILD

George Elmer Drive & West Broadway Street Intersection

SHEET
OF
B.48 | B.52