

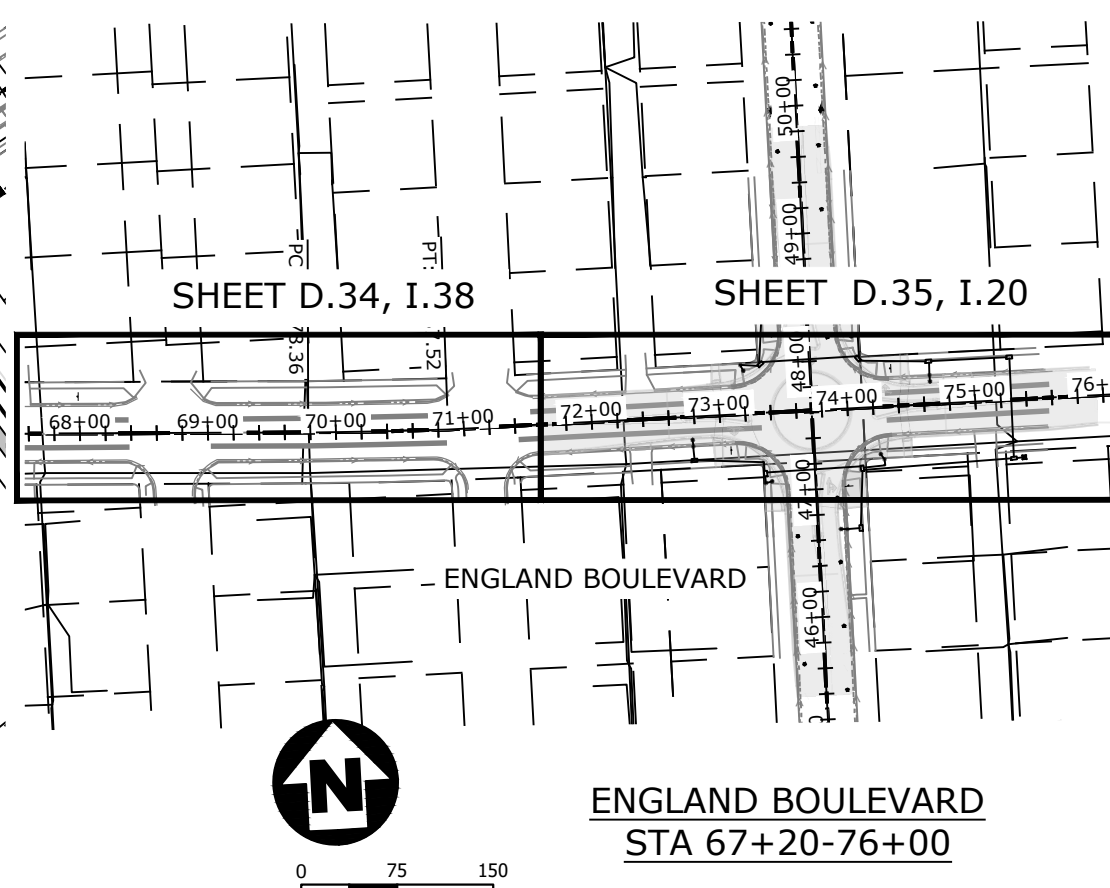
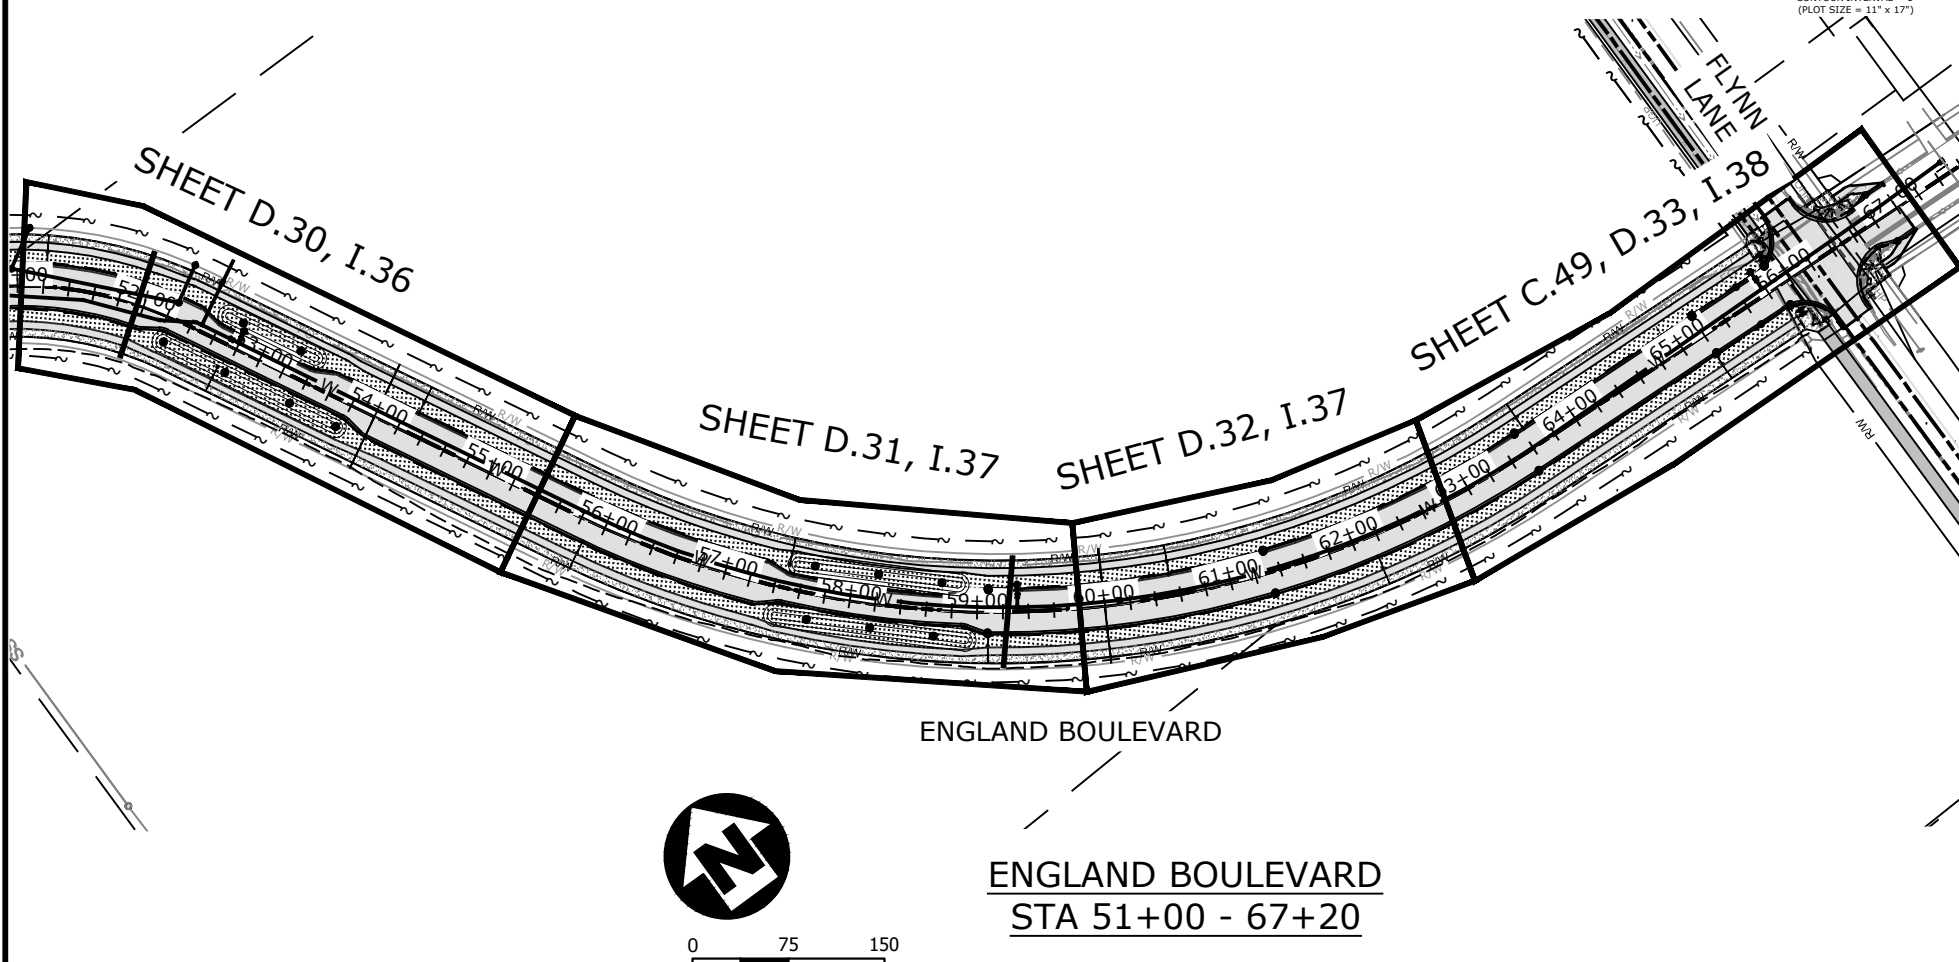


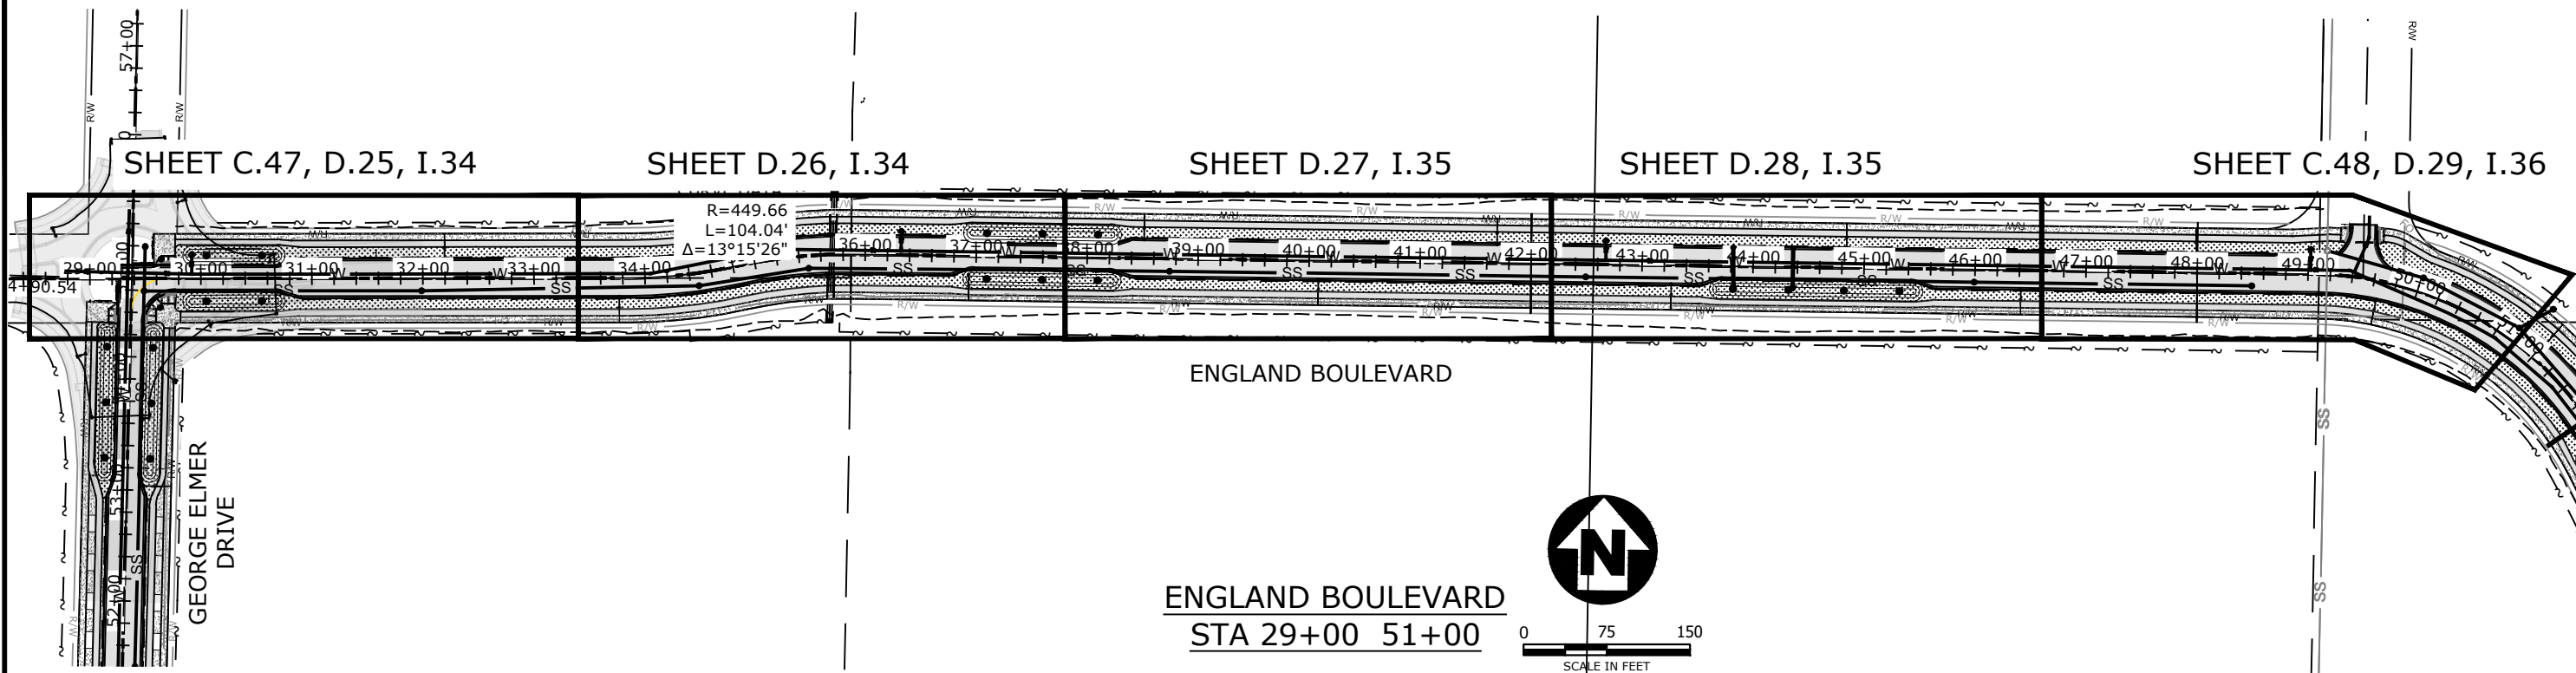

REVISION	DATE	DESCRIPTION


DESIGNER	JN	PROJ. NO.	7065
DRAWN	JN	DATE	04/16/2021
CHECKED	PD	SURVEYED	DJ&A, P.C.

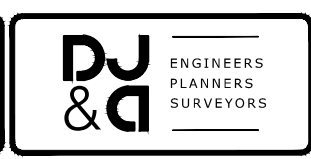

MULLAN BUILD
100% - BID PLANS


ENGLAND BLVD. SUMMARY

SHEET
OF
D.24D.43

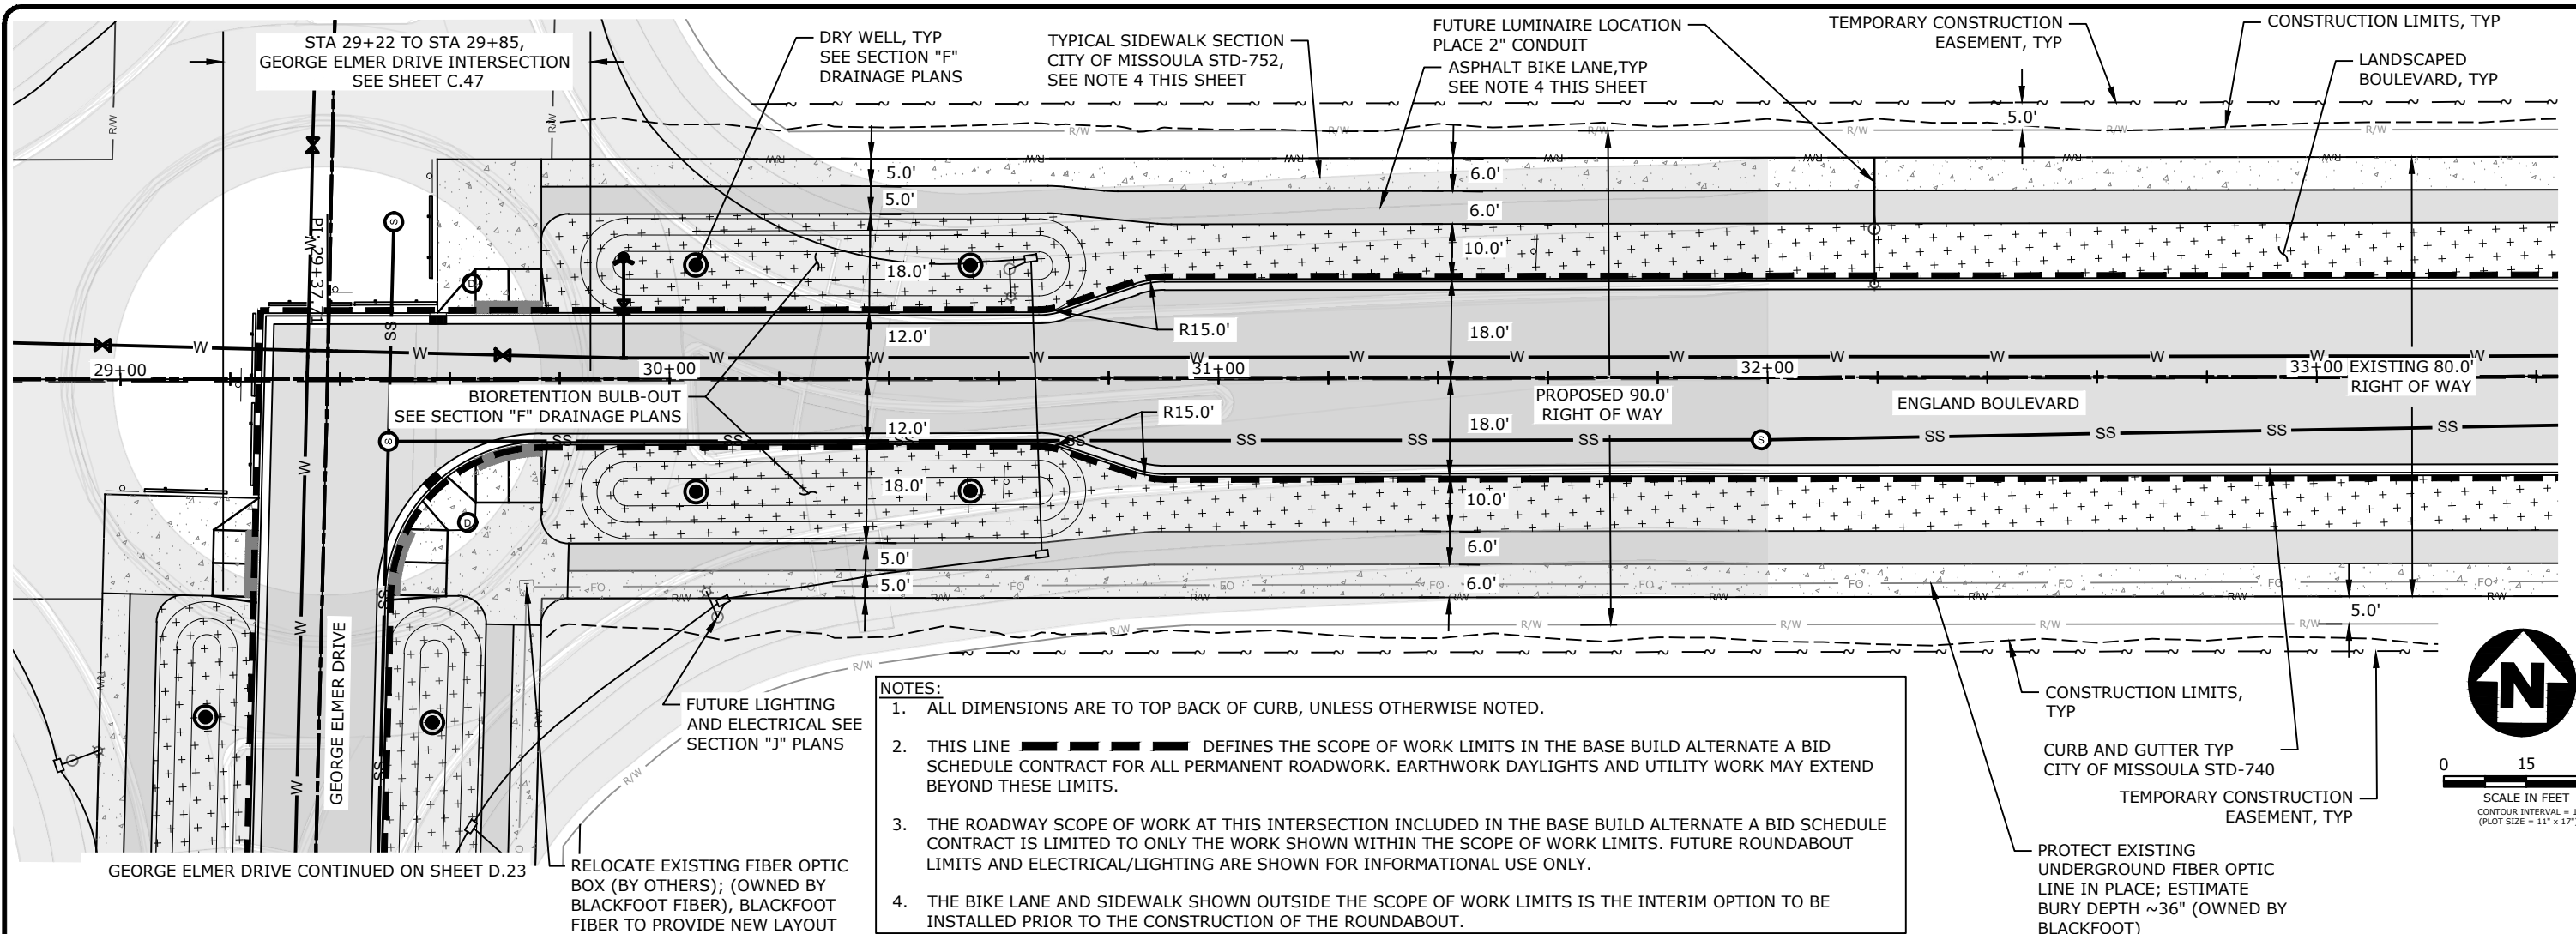

- NOTES:**
1. ALL DIMENSIONS ARE TO TOP BACK OF CURB, UNLESS OTHERWISE NOTED.
 2. THIS LINE **— — — — —** DEFINES THE SCOPE OF WORK LIMITS IN THE BASE BUILD ALTERNATE A BID SCHEDULE CONTRACT FOR ALL PERMANENT ROADWORK. EARTHWORK DAYLIGHTS AND UTILITY WORK MAY EXTEND BEYOND THESE LIMITS.
 3. THE ROADWAY SCOPE OF WORK AT THIS INTERSECTION INCLUDED IN THE BASE BUILD ALTERNATE A BID SCHEDULE CONTRACT IS LIMITED TO ONLY THE WORK SHOWN WITHIN THE SCOPE OF WORK LIMITS. FUTURE ROUNDABOUT LIMITS AND ELECTRICAL/LIGHTING ARE SHOWN FOR INFORMATIONAL USE ONLY.
 4. THE BIKE LANE AND SIDEWALK SHOWN OUTSIDE THE SCOPE OF WORK LIMITS IS THE INTERIM OPTION TO BE INSTALLED PRIOR TO THE CONSTRUCTION OF THE ROUNDABOUT.


PLAN

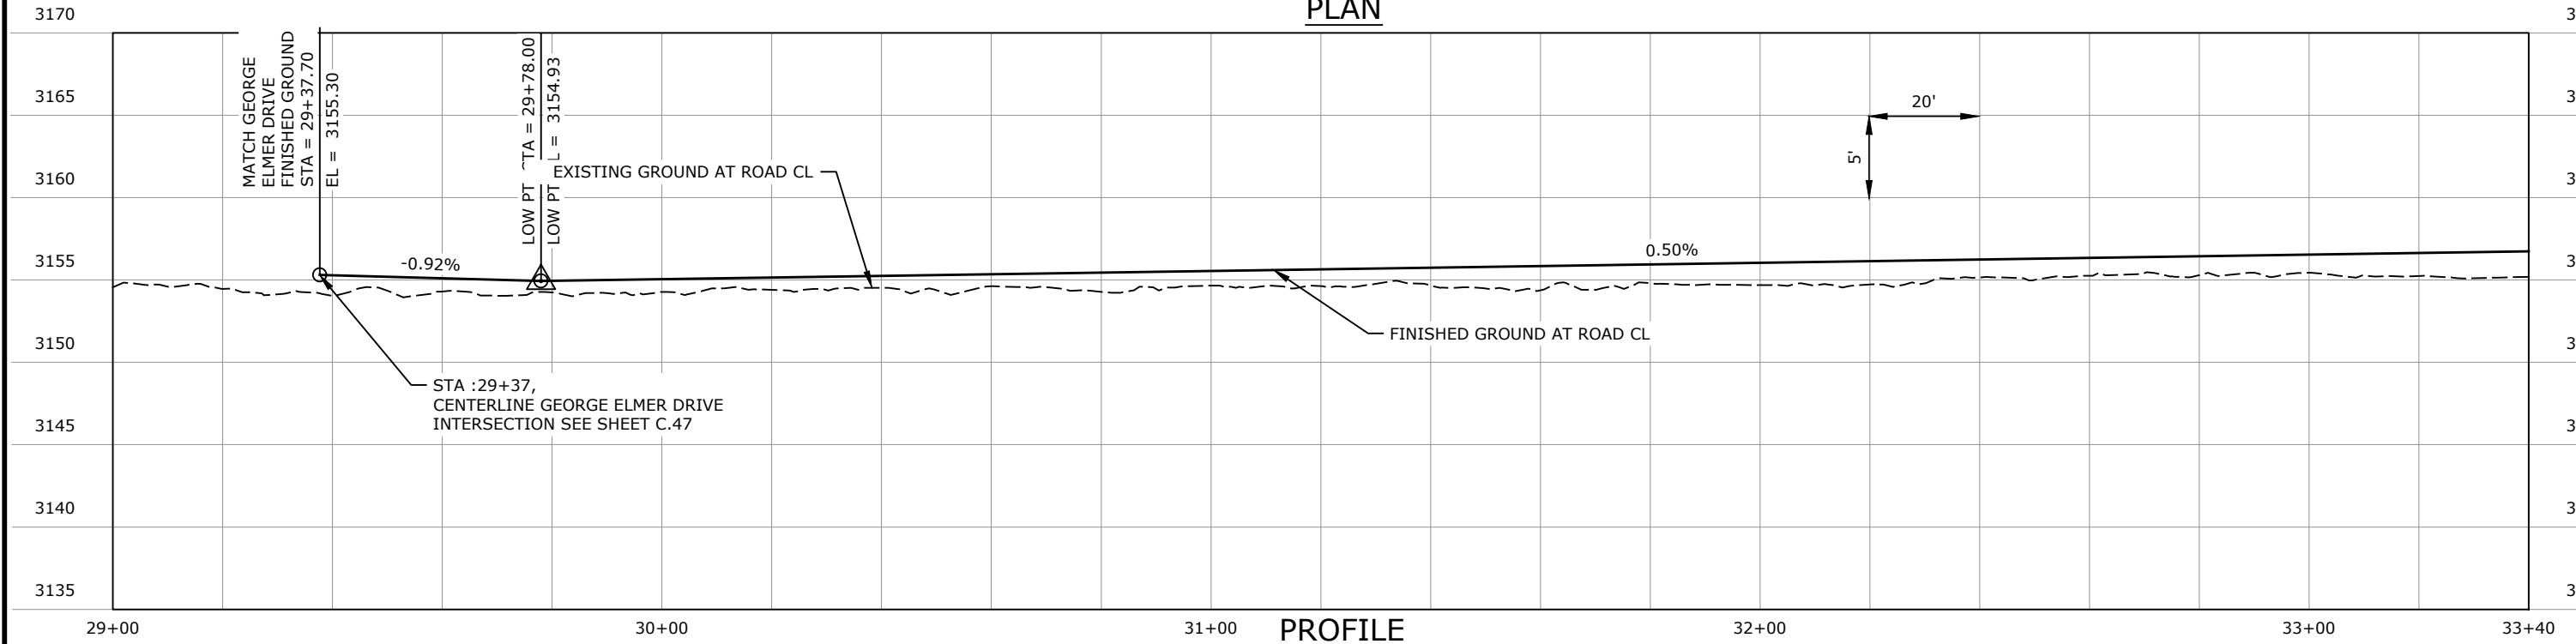

PROFILE

REVISION	DATE	DESCRIPTION

DESIGNER	JN	PROJ. NO.	7065
DRAWN	JN	DATE	04/16/2021
CHECKED	PD	SURVEYED	DJ&A, P.C.

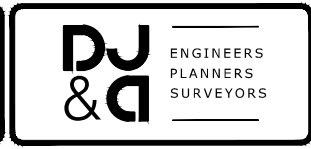


MULLAN BUILD
100% - BID PLANS

ENGLAND BOULEVARD PLAN AND PROFILE
STA 29+00 TO 33+40

SHEET	OF
D.25	D.43

-
- NOTES:**
- ALL DIMENSIONS ARE TO TOP BACK OF CURB, UNLESS OTHERWISE NOTED.
 - THIS LINE DEFINES THE SCOPE OF WORK LIMITS IN THE BASE BUILD ALTERNATE A BID SCHEDULE CONTRACT FOR ALL PERMANENT ROADWORK. EARTHWORK DAYLIGHTS AND UTILITY WORK MAY EXTEND BEYOND THESE LIMITS.
- CURVE DATA:**
 $R=449.66$
 $L=97.42'$
 $\Delta=12^{\circ}24'49''$
- CURVE DATA:**
 $R=449.66$
 $L=104.04'$
 $\Delta=13^{\circ}15'26''$
- TEMPORARY CONSTRUCTION EASEMENT, TYP**
- TYPICAL SIDEWALK SECTION CITY OF MISSOULA STD-752**
- CONSTRUCTION LIMITS, TYP**
- EXISTING 80.0' RIGHT OF WAY**
- PROPOSED 90.0' RIGHT OF WAY**
- BIORETENTION BULB-OUT SEE SECTION "F" DRAINAGE PLANS**
- LANDSCAPED BOULEVARD TYP**
- TEMPORARY CONSTRUCTION EASEMENT, TYP**
- CONSTRUCTION LIMITS, TYP**
- PROTECT EXISTING UNDERGROUND FIBER OPTIC LINE IN PLACE; ESTIMATED BURY DEPTH**
- FUTURE LUMINAIRE LOCATION PLACE 2" CONDUIT**
- PROPERTY LINE, TYP**
- ASPHALT BIKE LANE, TYP**
- CURB AND GUTTER TYP CITY OF MISSOULA STD-740**
- DRY WELL, TYP SEE SECTION "F" DRAINAGE PLANS**
- PLAN**
- SCALE IN FEET**
 0 15 30
 CONTOUR INTERVAL = 1'

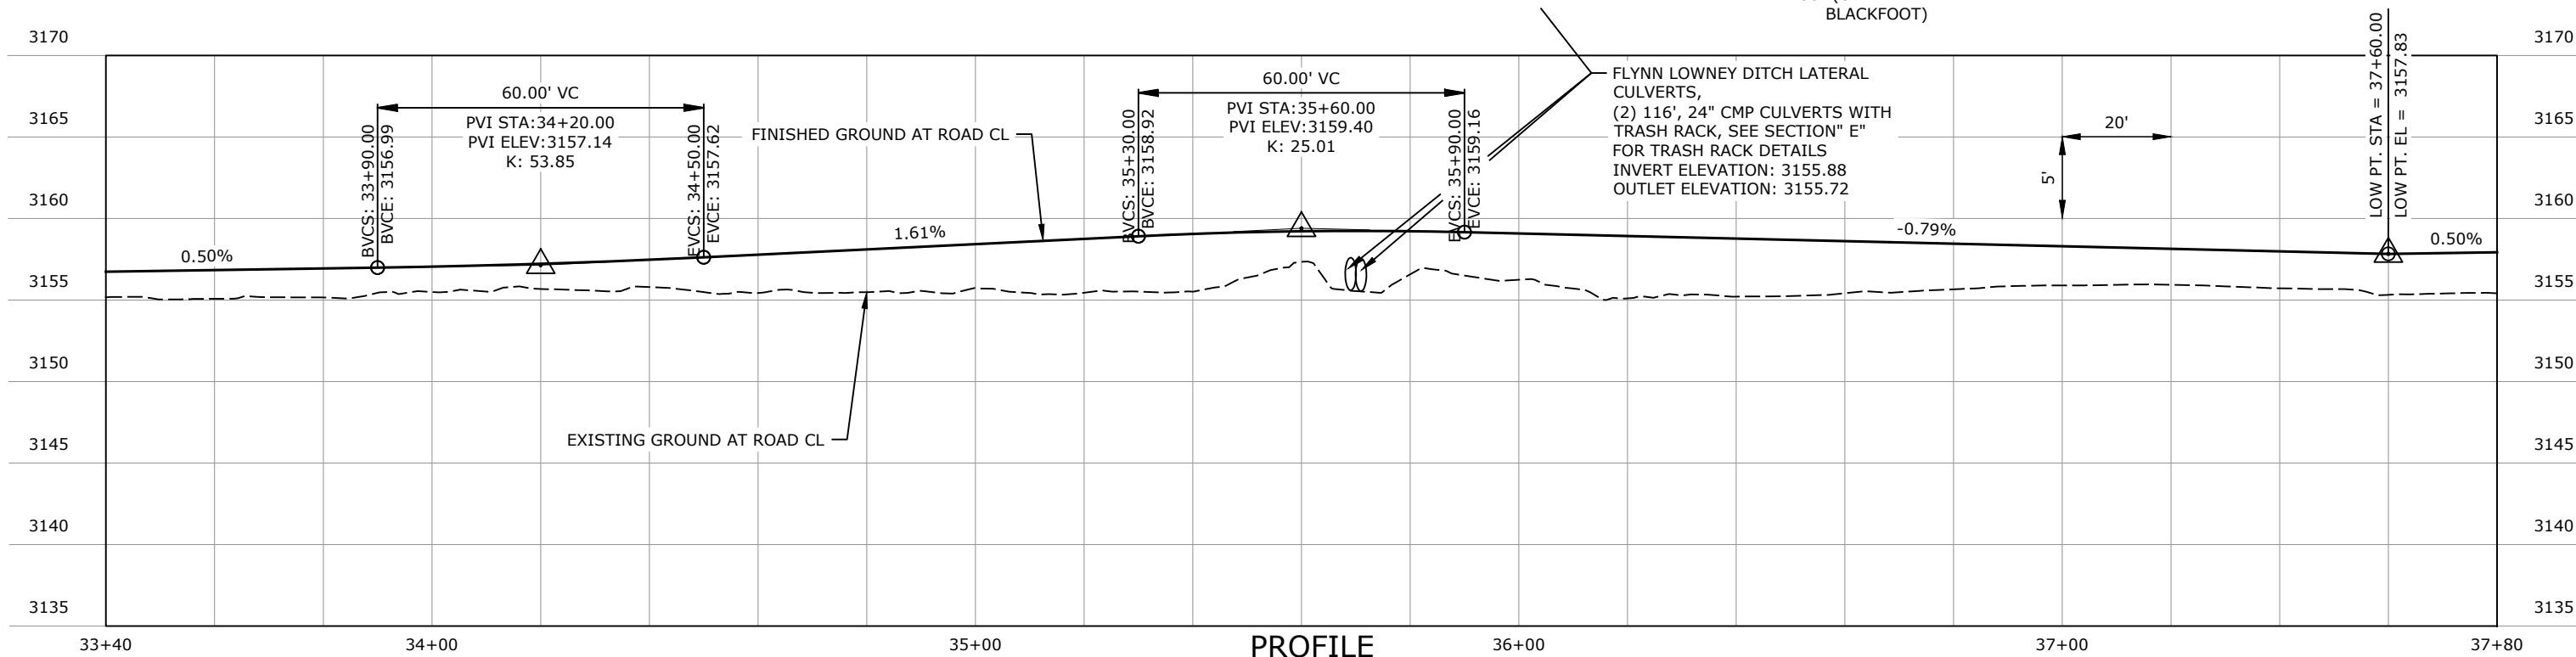




SHEET
OF
D.26 D.4.



- PLACE 90' 10" SCH 80 PVC
IRRIGATION SLEEVE
INVERT ELEVATION LT: 3155.07
INVERT ELEVATION RT: 3156.50




SHEET
OF
D.27 D.43

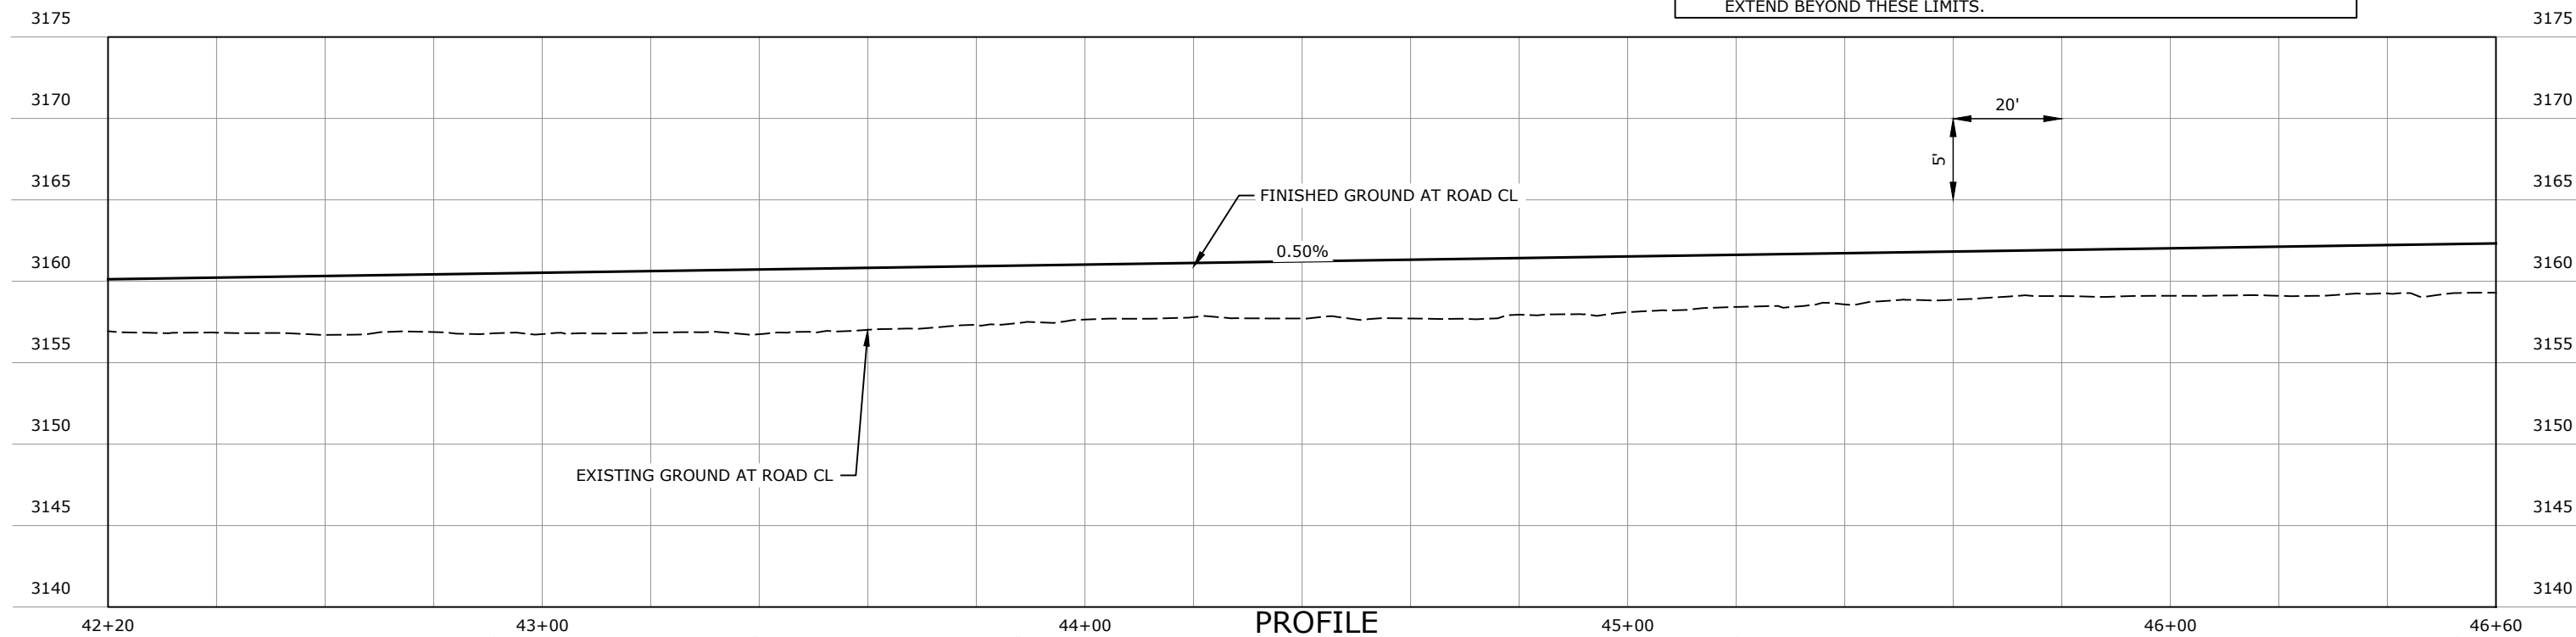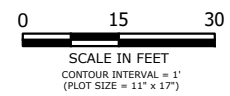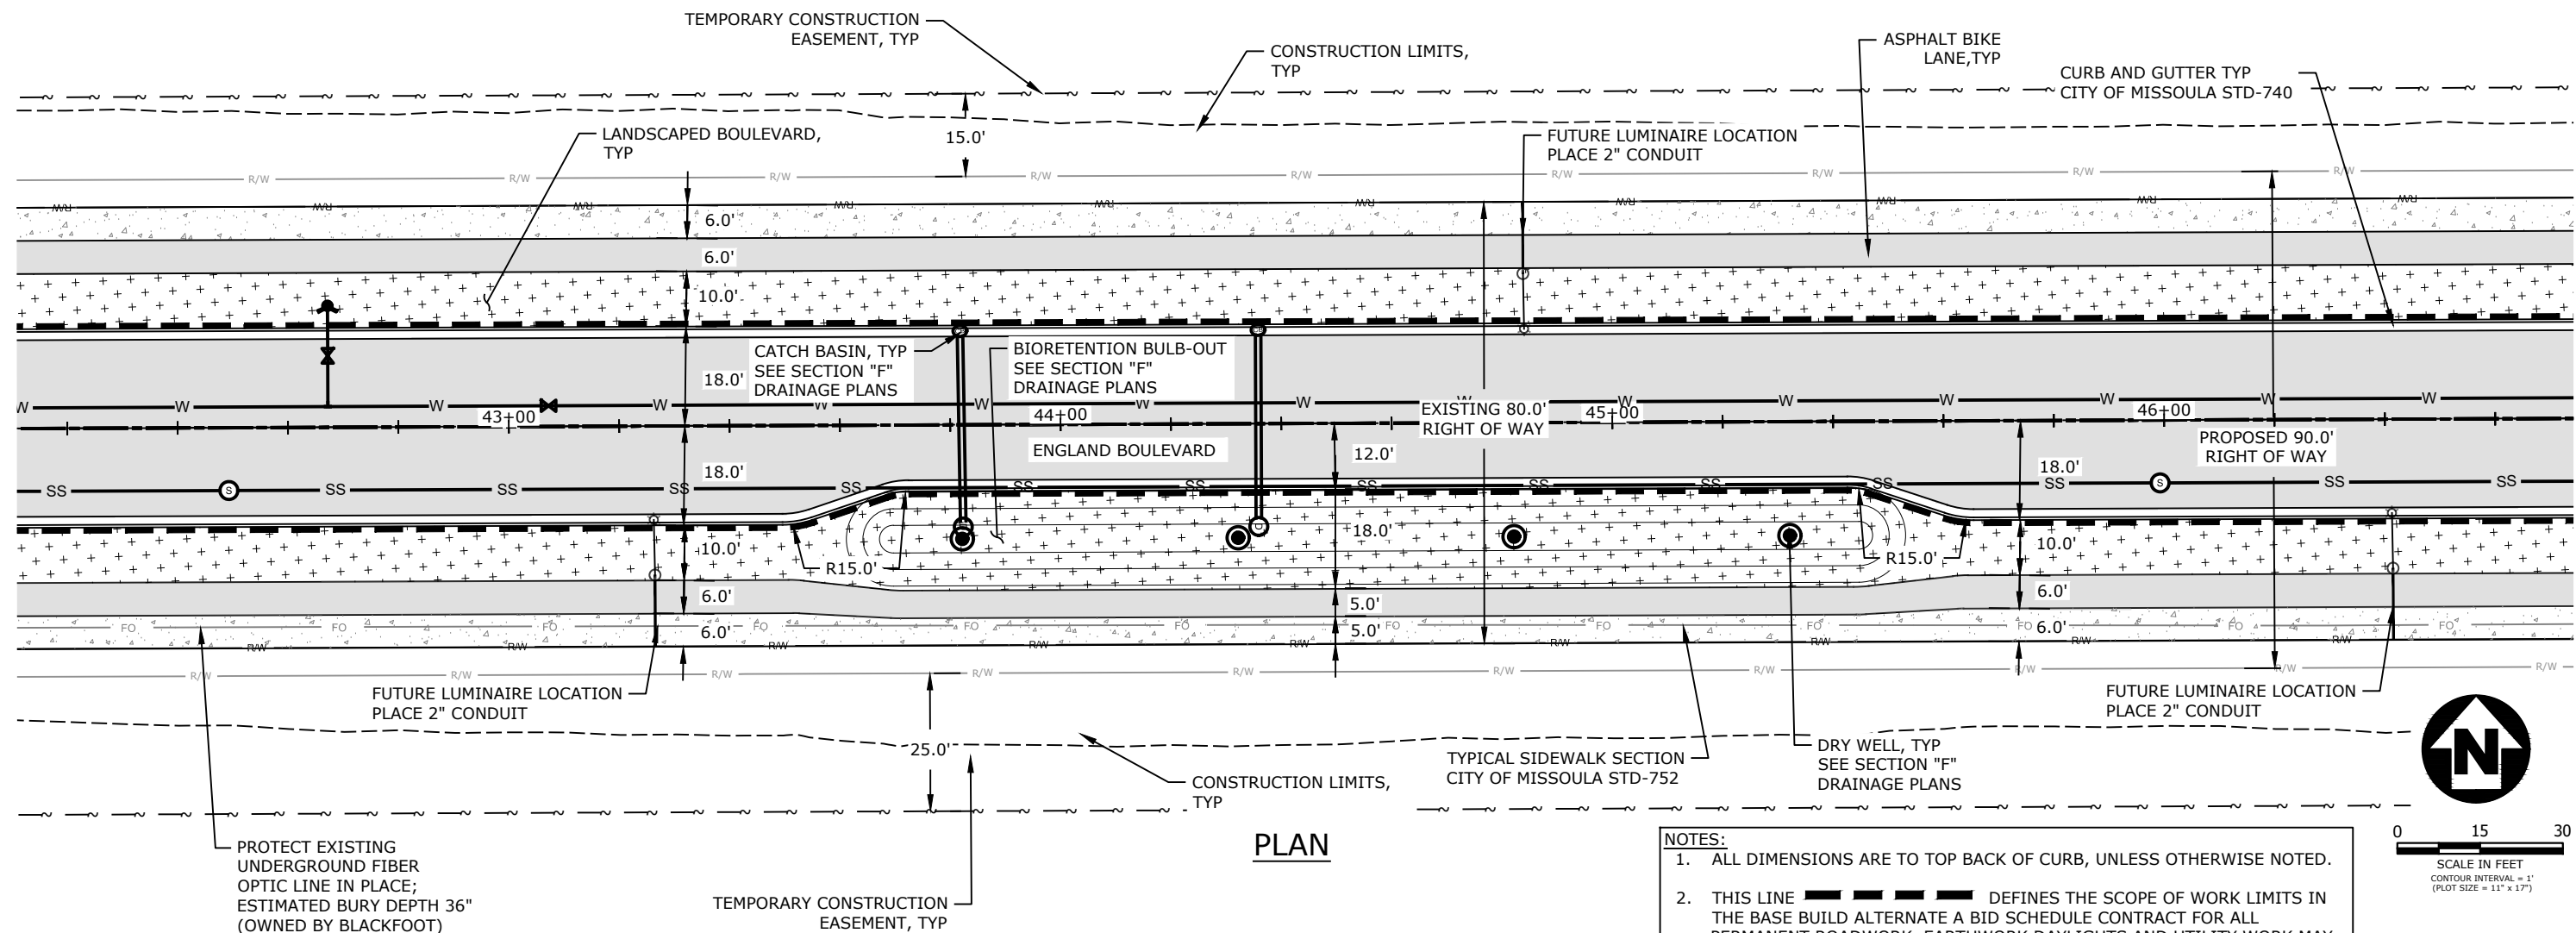

REVISION	DATE	DESCRIPTION


DESIGNER	JN	PROJ. NO.	7065
DRAWN	JN	DATE	04/16/2021
CHECKED	PD	SURVEYED	DJ&A, P.C.

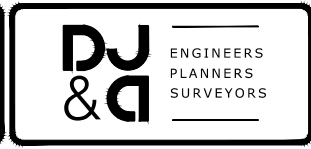


MULLAN BUILD
100% - BID PLANS

ENGLAND BOULEVARD PLAN AND PROFILE
STA 42+20 TO 46+60

SHEET
OF
D.28 D.43

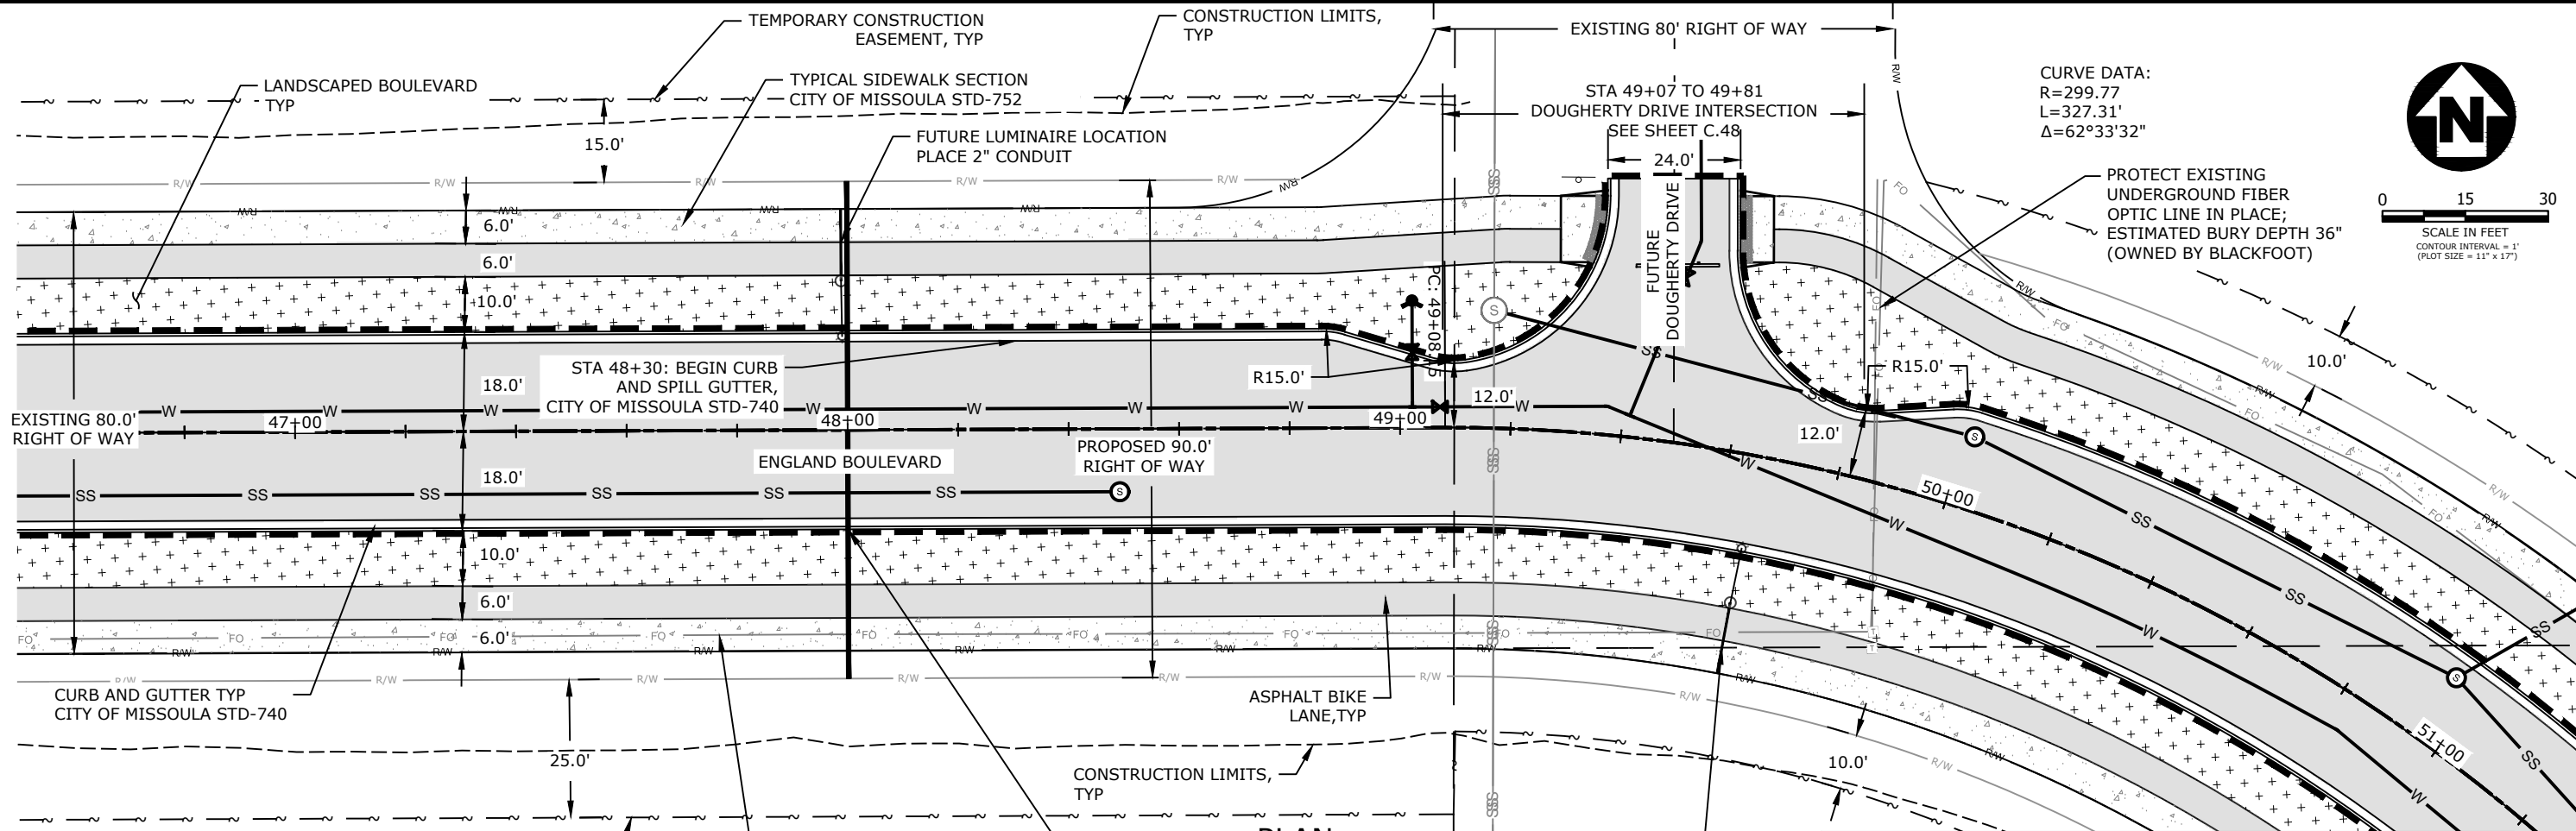


- NOTES:
1. ALL DIMENSIONS ARE TO TOP BACK OF CURB, UNLESS OTHERWISE NOTED.
 2. THIS LINE  DEFINES THE SCOPE OF WORK LIMITS IN THE BASE BUILD ALTERNATE A BID SCHEDULE CONTRACT FOR ALL PERMANENT ROADWORK. EARTHWORK DAYLIGHTS AND UTILITY WORK MAY EXTEND BEYOND THESE LIMITS.

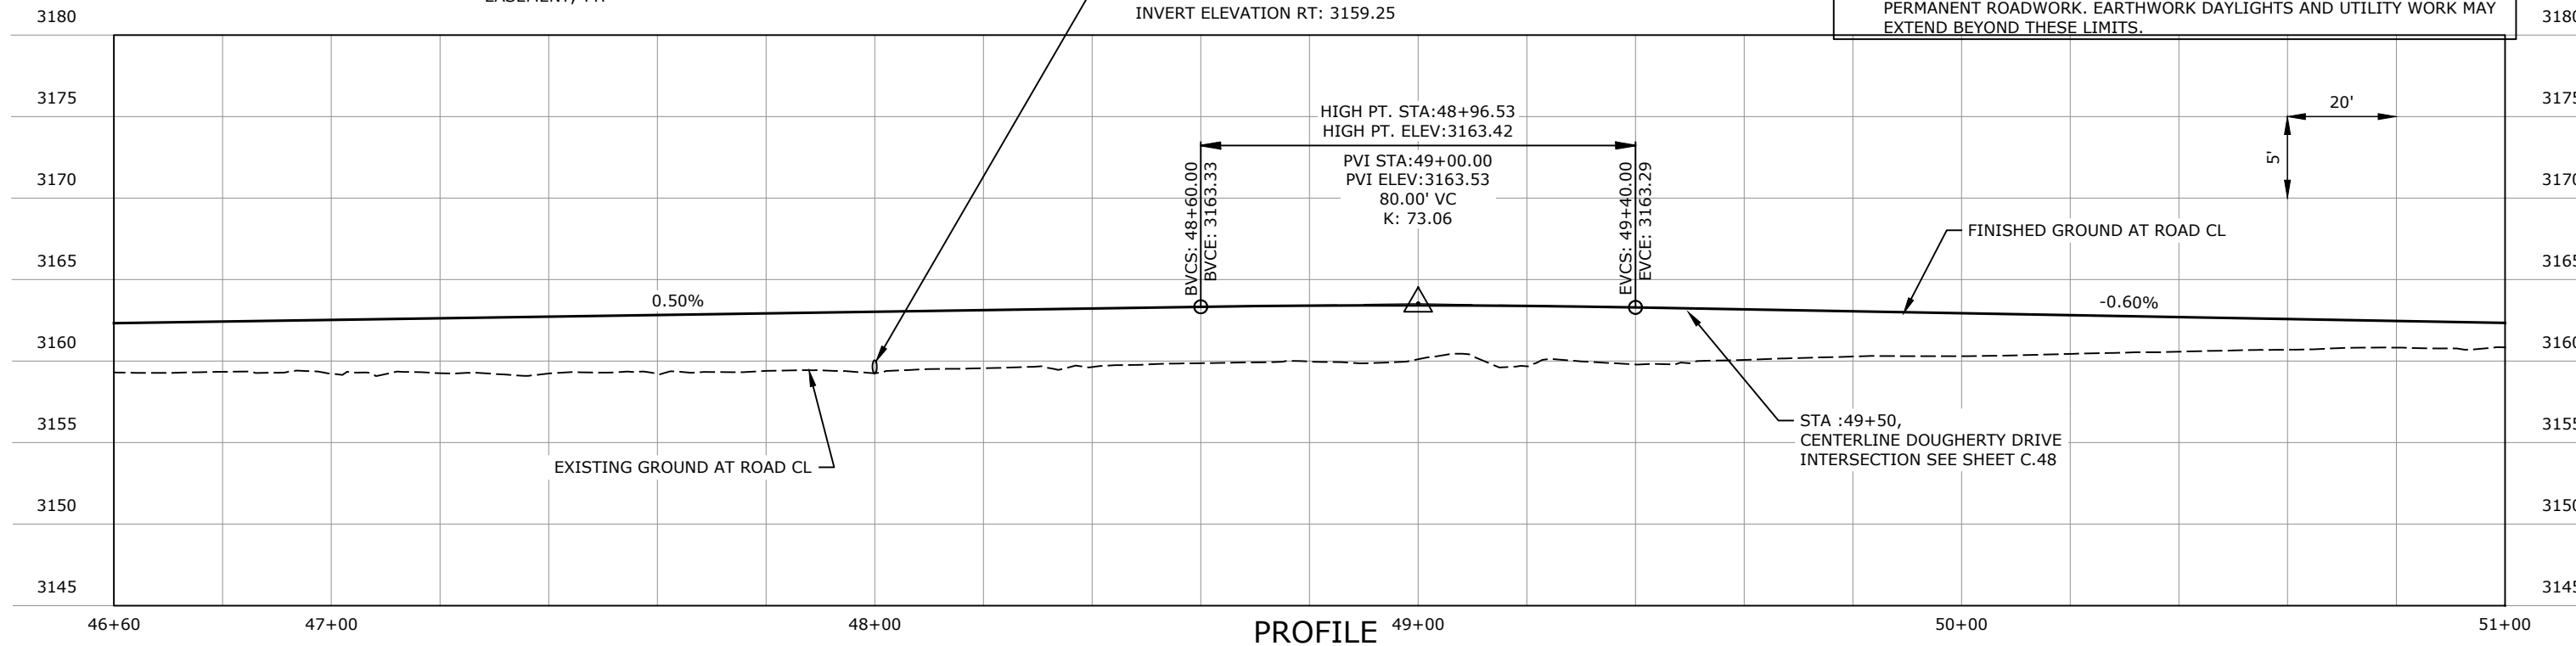

REVISION	DATE	DESCRIPTION


DESIGNER	JN	PROJ. NO.	7065
DRAWN	JN	DATE	04/16/2021
CHECKED	PD	SURVEYED	DJA, P.C.

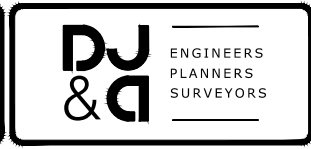


MULLAN BUILD
100% - BID PLANS

ENGLAND BOULEVARD PLAN AND PROFILE
STA 46+60 TO 51+00

SHEET
OF
D.29D.43

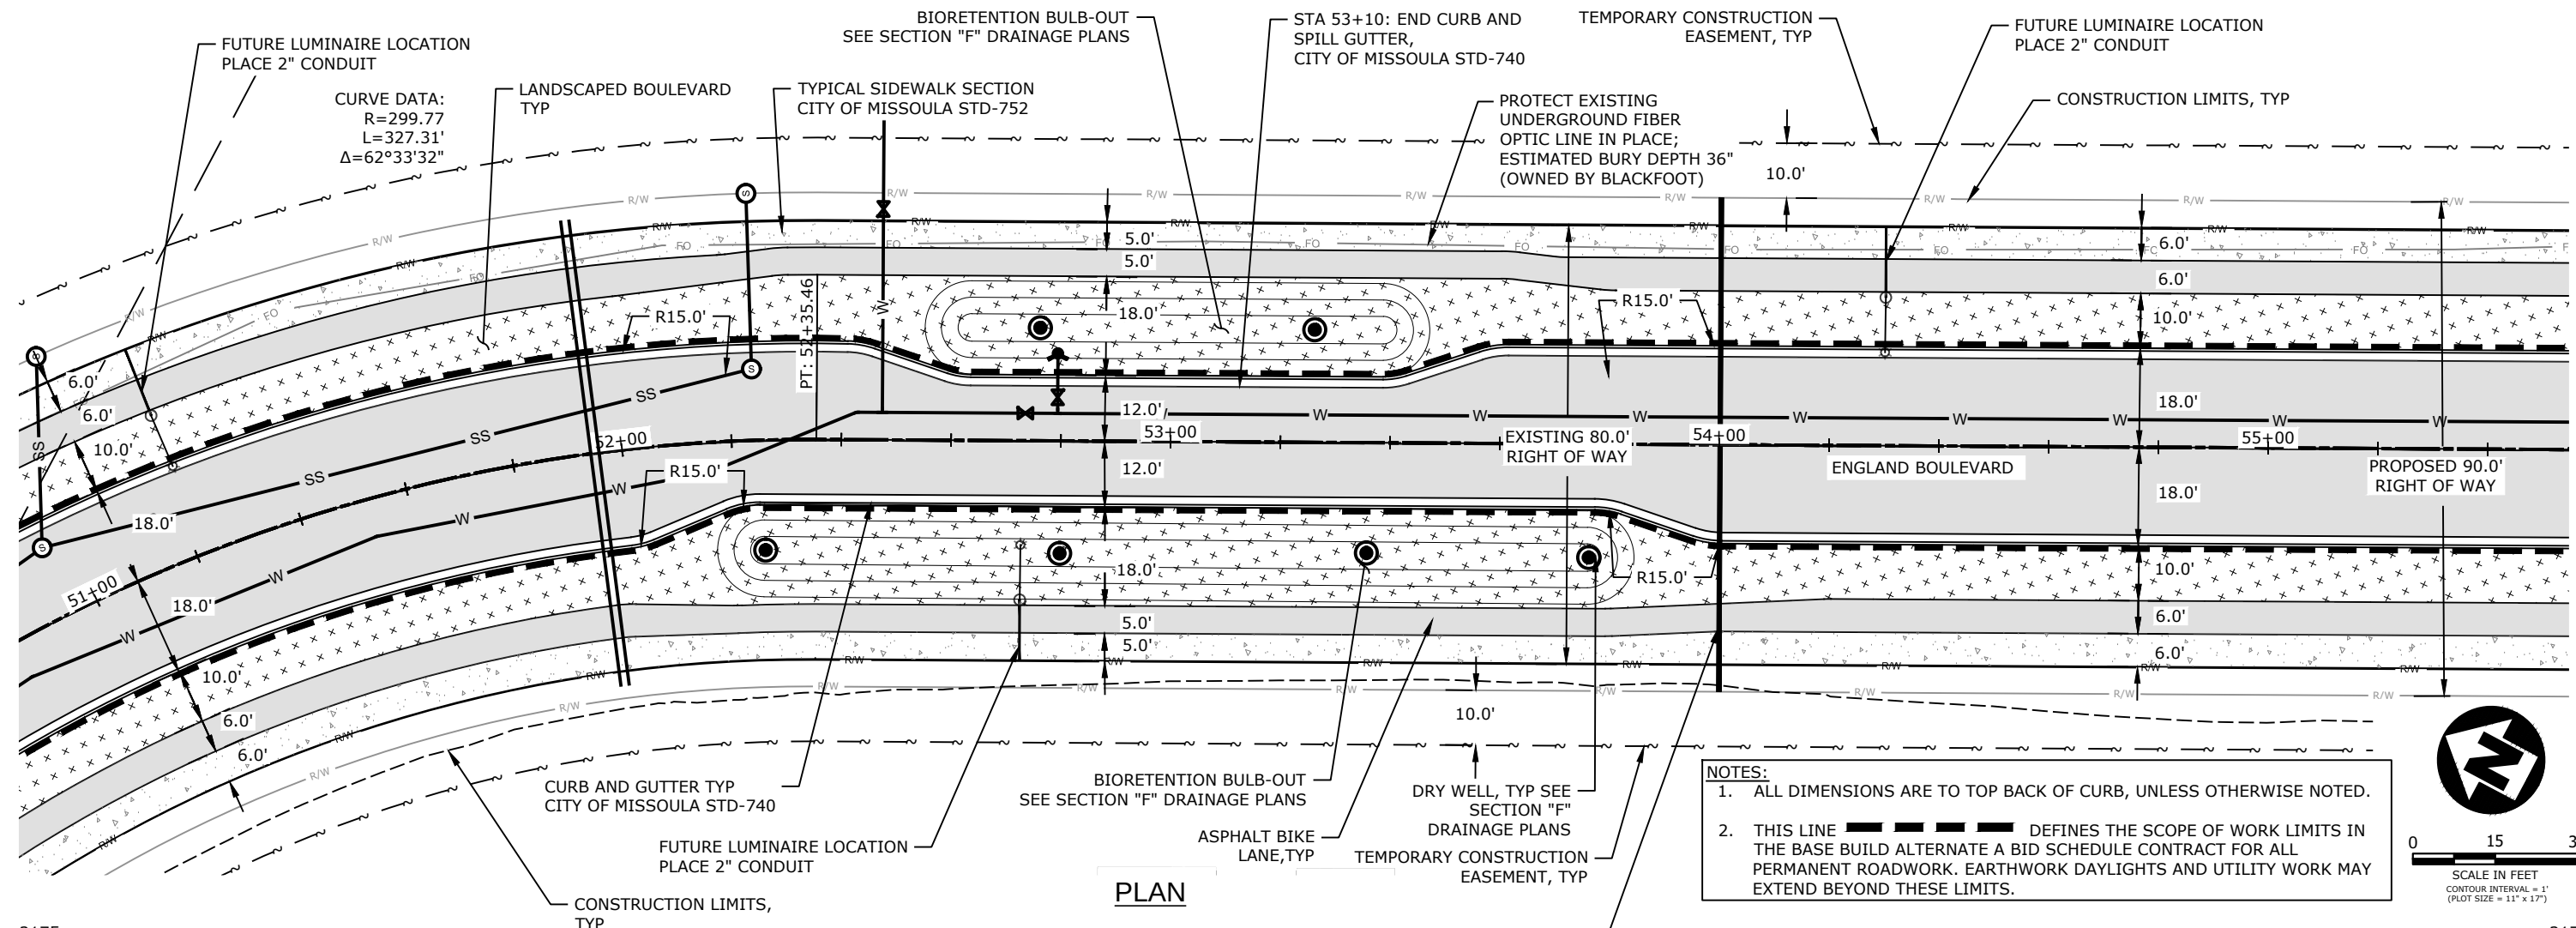


PLAN

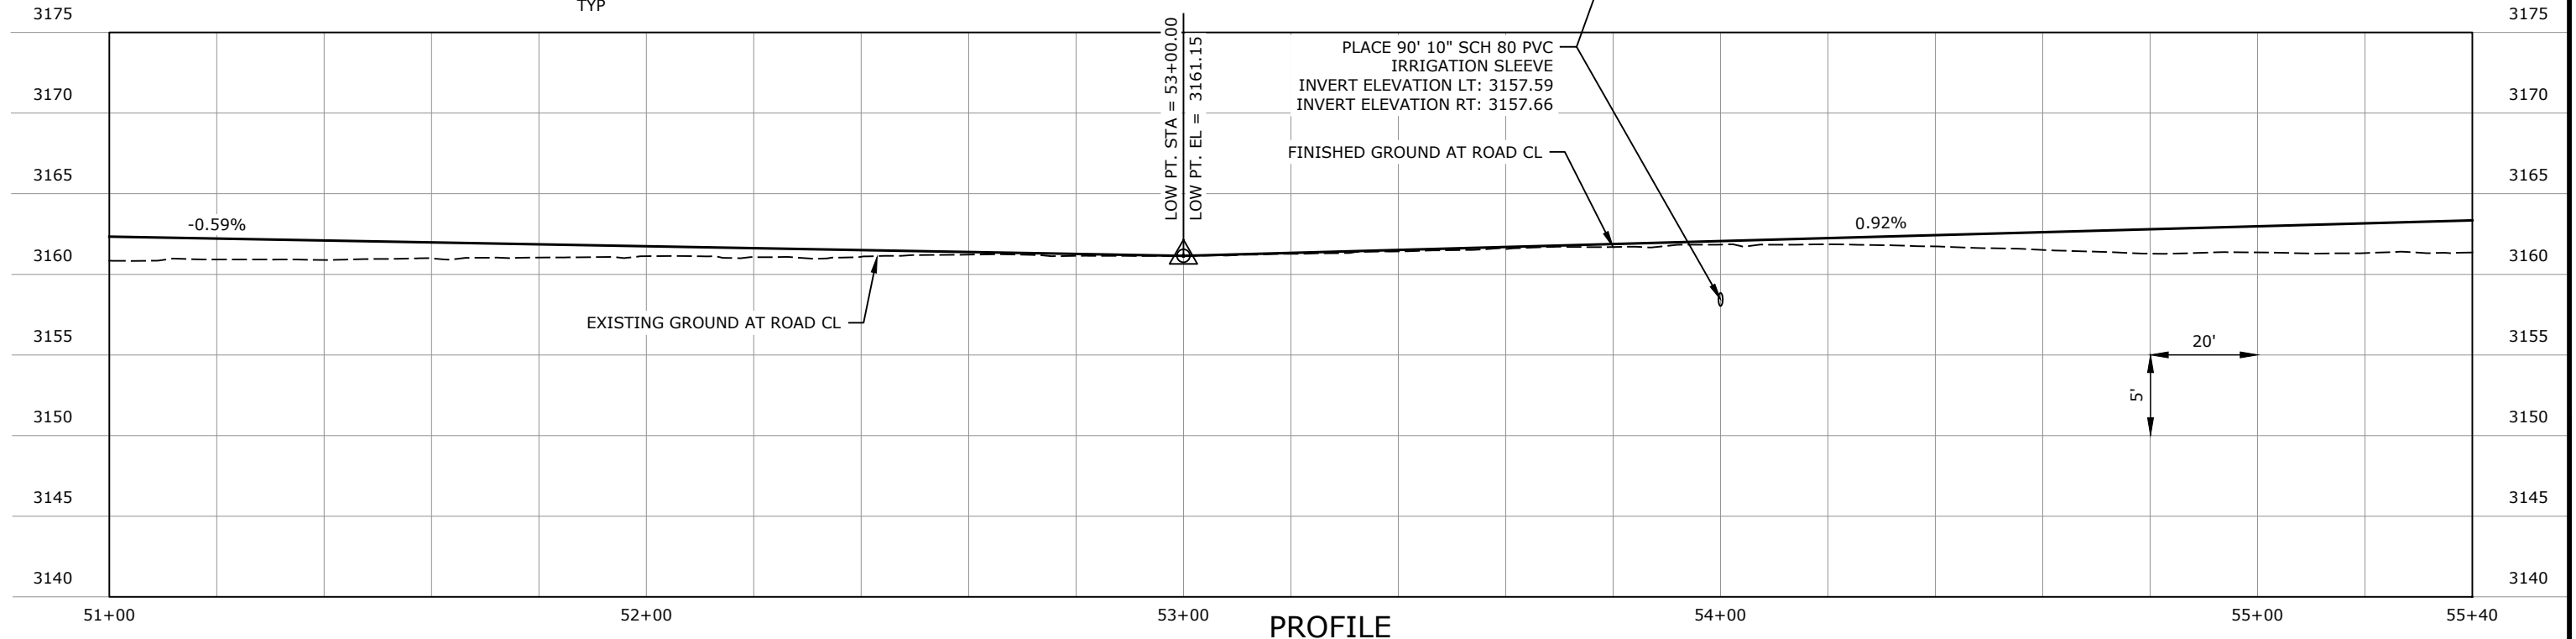

PROFILE

REVISION	DATE	DESCRIPTION


DESIGNER	JN	PROJ. NO.	7065
DRAWN	JN	DATE	04/16/2021
CHECKED	PD	SURVEYED	DJA, P.C.

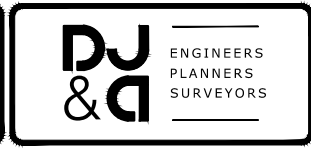


MULLAN BUILD
100% - BID PLANS

ENGLAND BOULEVARD PLAN AND PROFILE
STA 51+00 TO 55+40

SHEET	OF
D.30	D.43

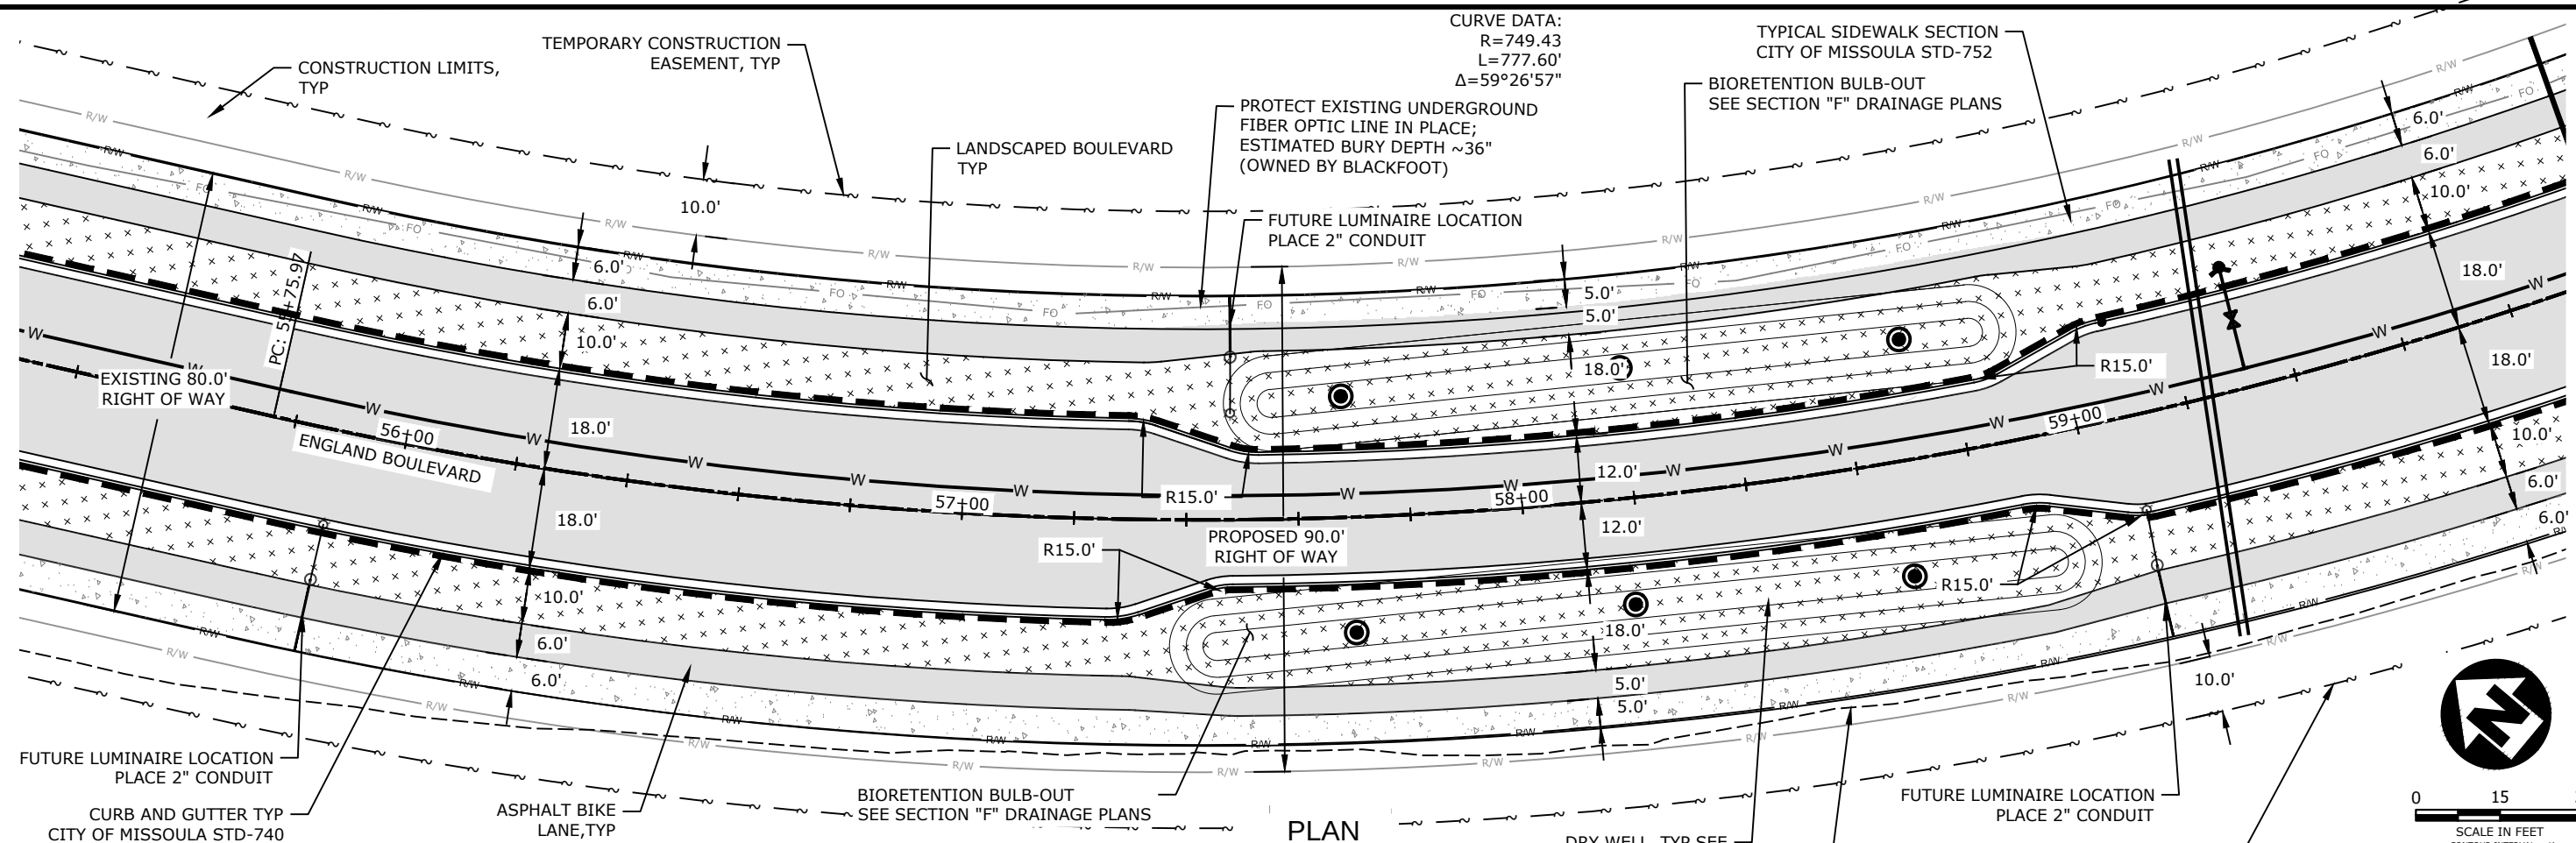


- NOTES:
1. ALL DIMENSIONS ARE TO TOP BACK OF CURB, UNLESS OTHERWISE NOTED.
 2. THIS LINE **—————** DEFINES THE SCOPE OF WORK LIMITS IN THE BASE BUILD ALTERNATE A BID SCHEDULE CONTRACT FOR ALL PERMANENT ROADWORK. EARTHWORK DAYLIGHTS AND UTILITY WORK MAY EXTEND BEYOND THESE LIMITS.

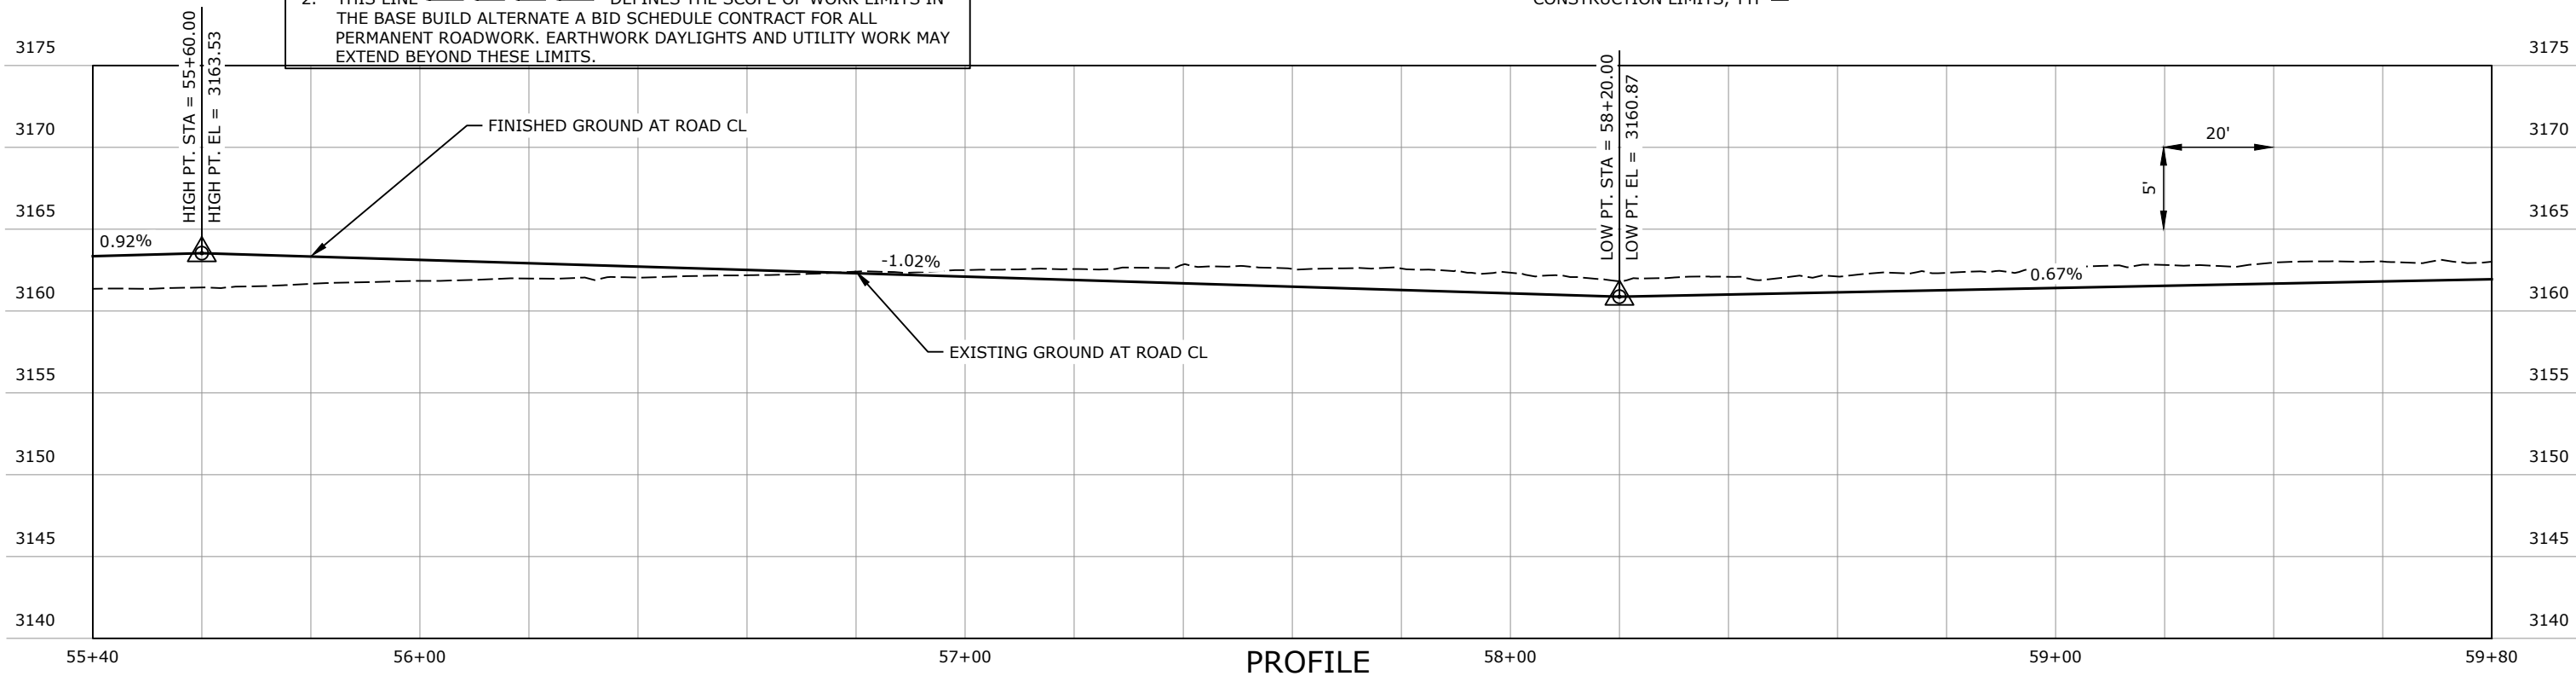

REVISION	DATE	DESCRIPTION



DESIGNER	JN	PROJ. NO.	7065
DRAWN	JN	DATE	04/16/2021
CHECKED	PD	SURVEYED	DJ&A, P.C.

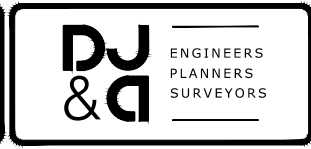

MULLAN BUILD
100% - BID PLANS

ENGLAND BOULEVARD PLAN AND PROFILE
STA 55+40 TO 59+80

SHEET
OF
D.31 D.43

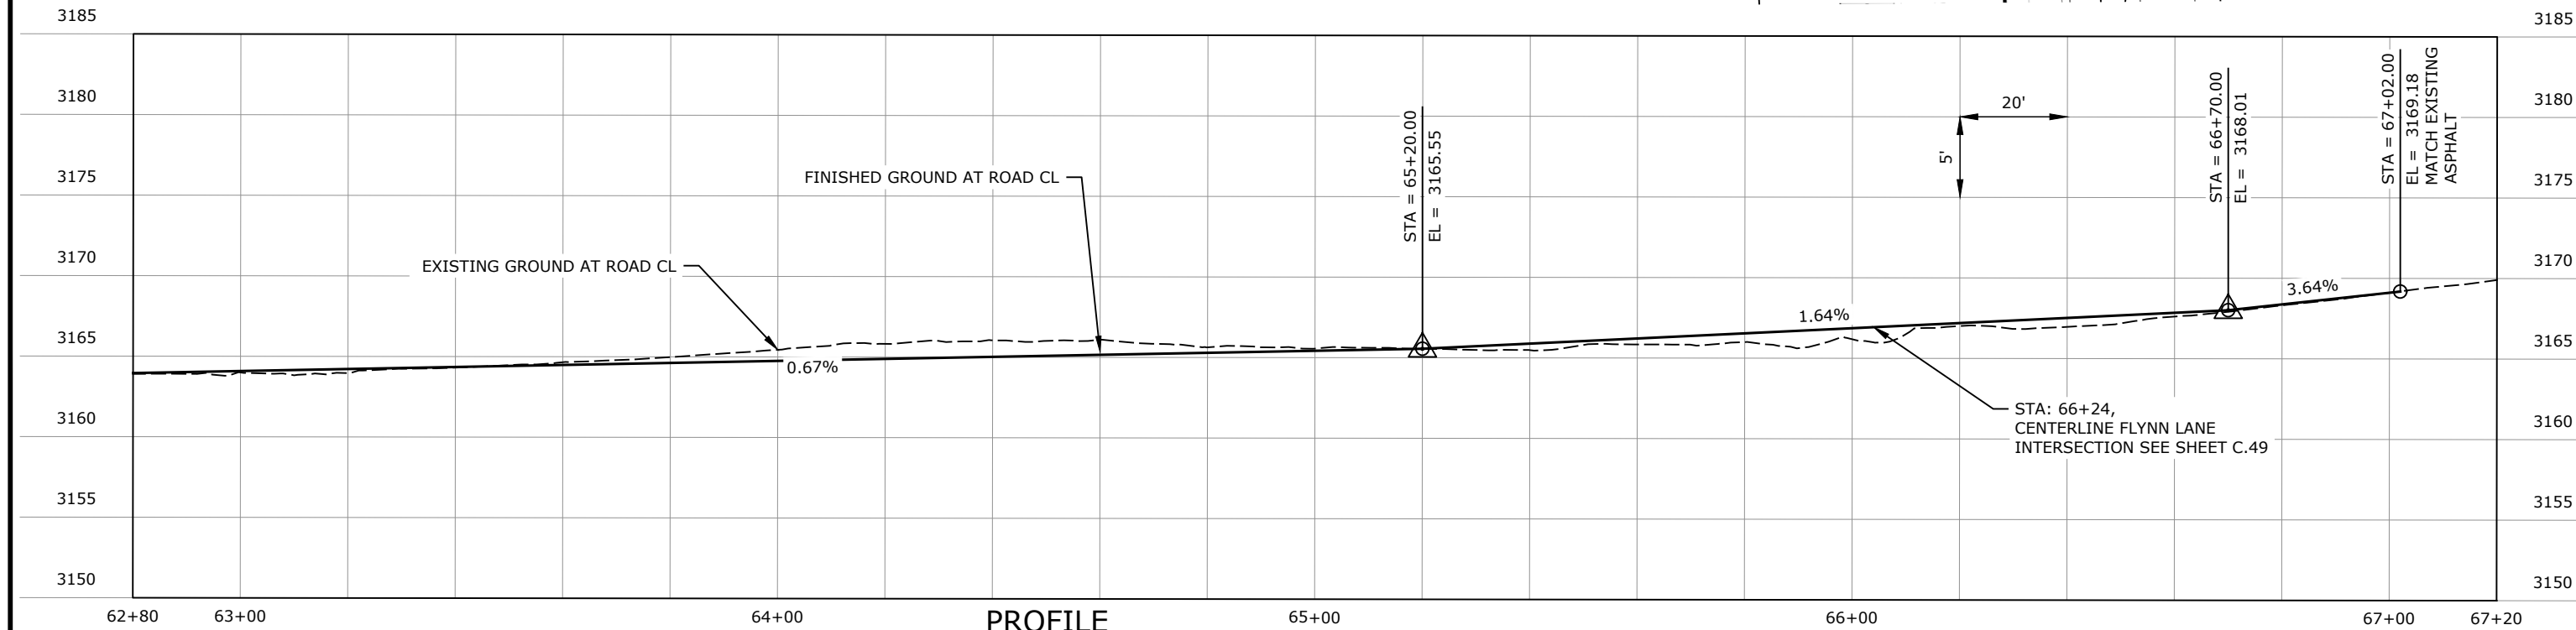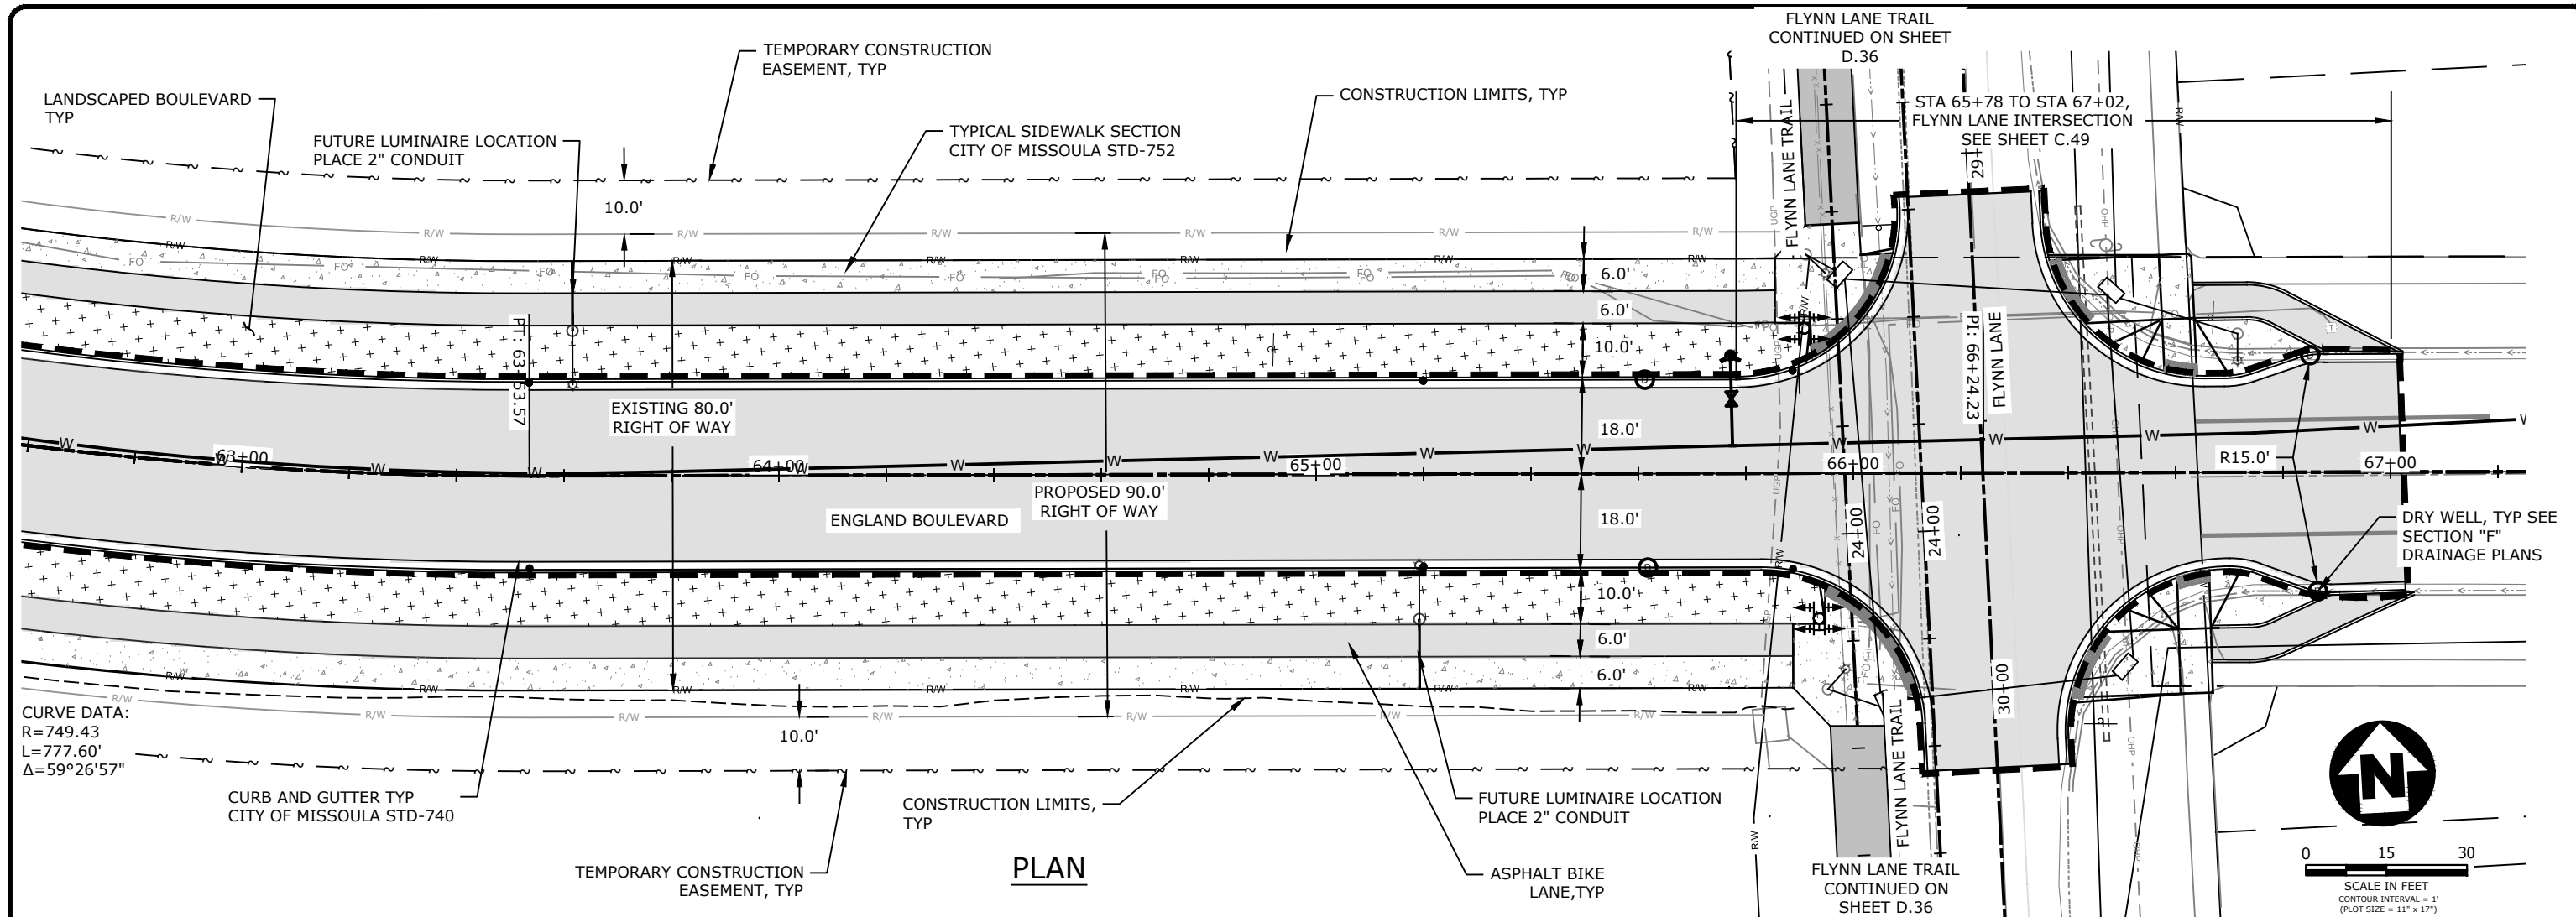[illegible]

DESIGNER JN PROJ. NO. 7065
DRAWN JN DATE 04/16/2021
CHECKED PD SURVEYED DJA, P.C.






ENGINEERS
PLANNERS
SURVEYORS

MULLAN BUILD
100% - BID PLANS

ENGLAND BOULEVARD PLAN AND PROFILE STA 62+80 TO 66+30

SHEET
OF
0.33 D.43


NOTES:
1. THE SCOPE OF INCLUDED IN THE BASE BUILD
ALTERNATE A BID SCHEDULE CONTRACT
CONTRACT FOR THIS STATION RANGE IS LIMITED TO
ONLY PERMANENT TRAFFIC CONTROL UPGRADES
AND NO ROADWORK OR UTILITY WORK, SEE
SECTION "I" PERMANENT TRAFFIC CONTROL.

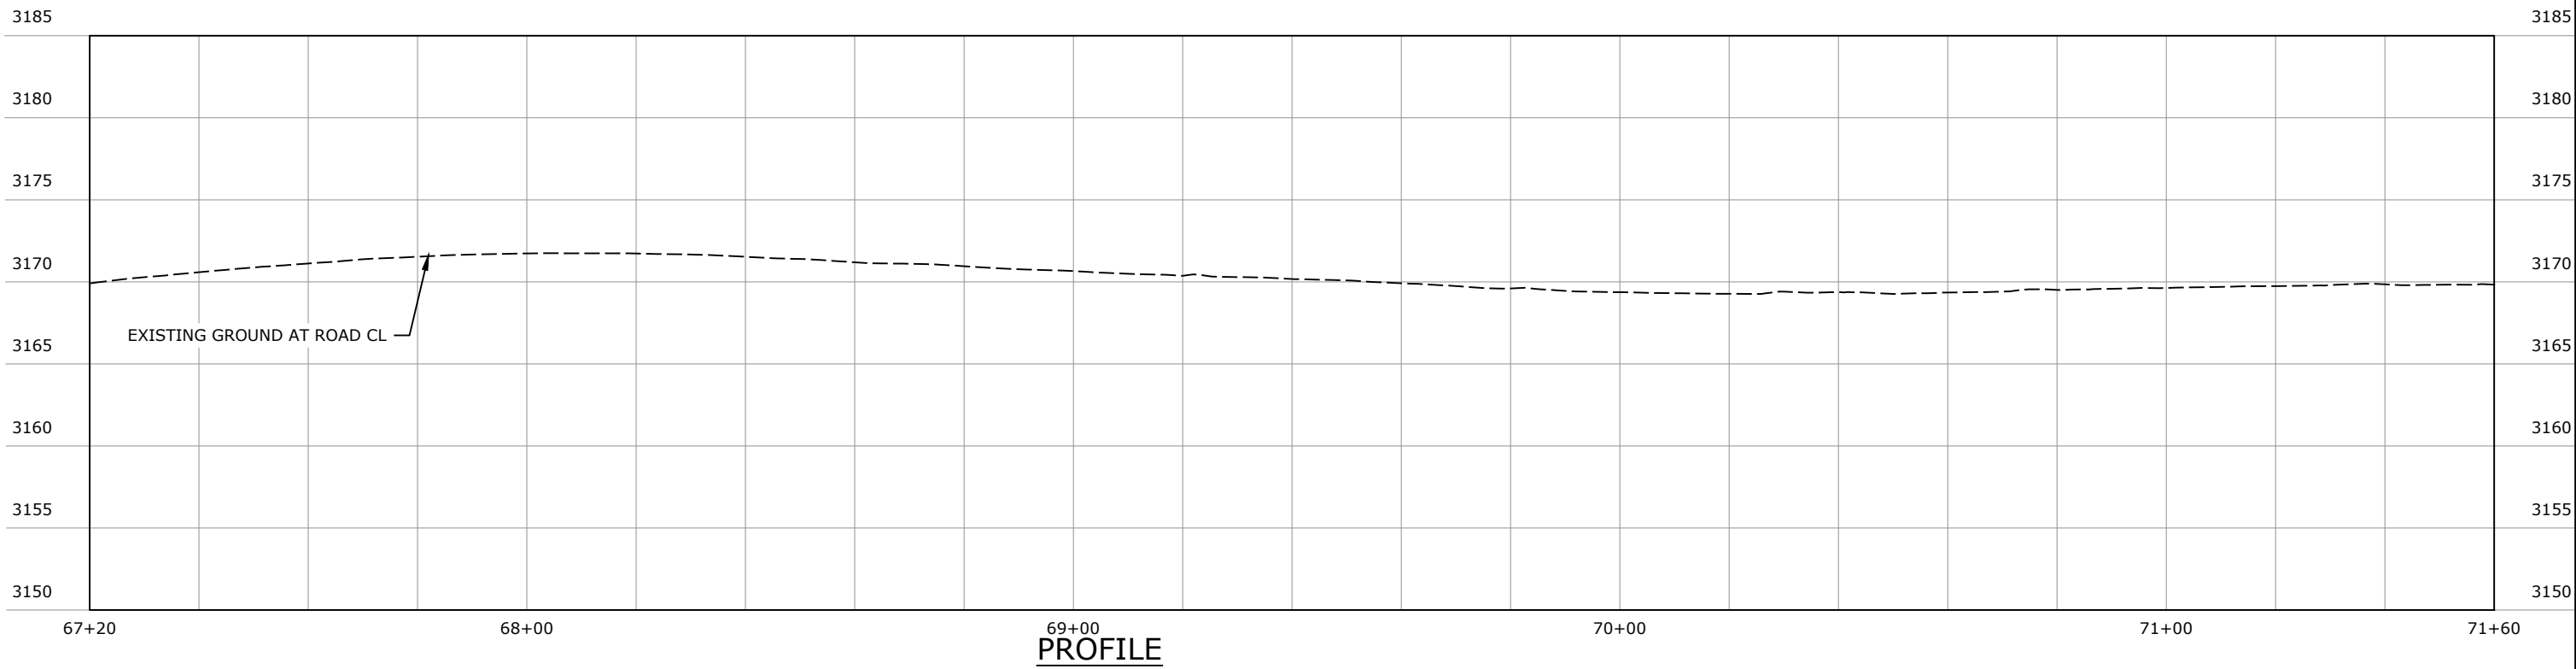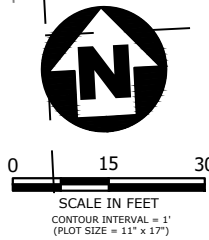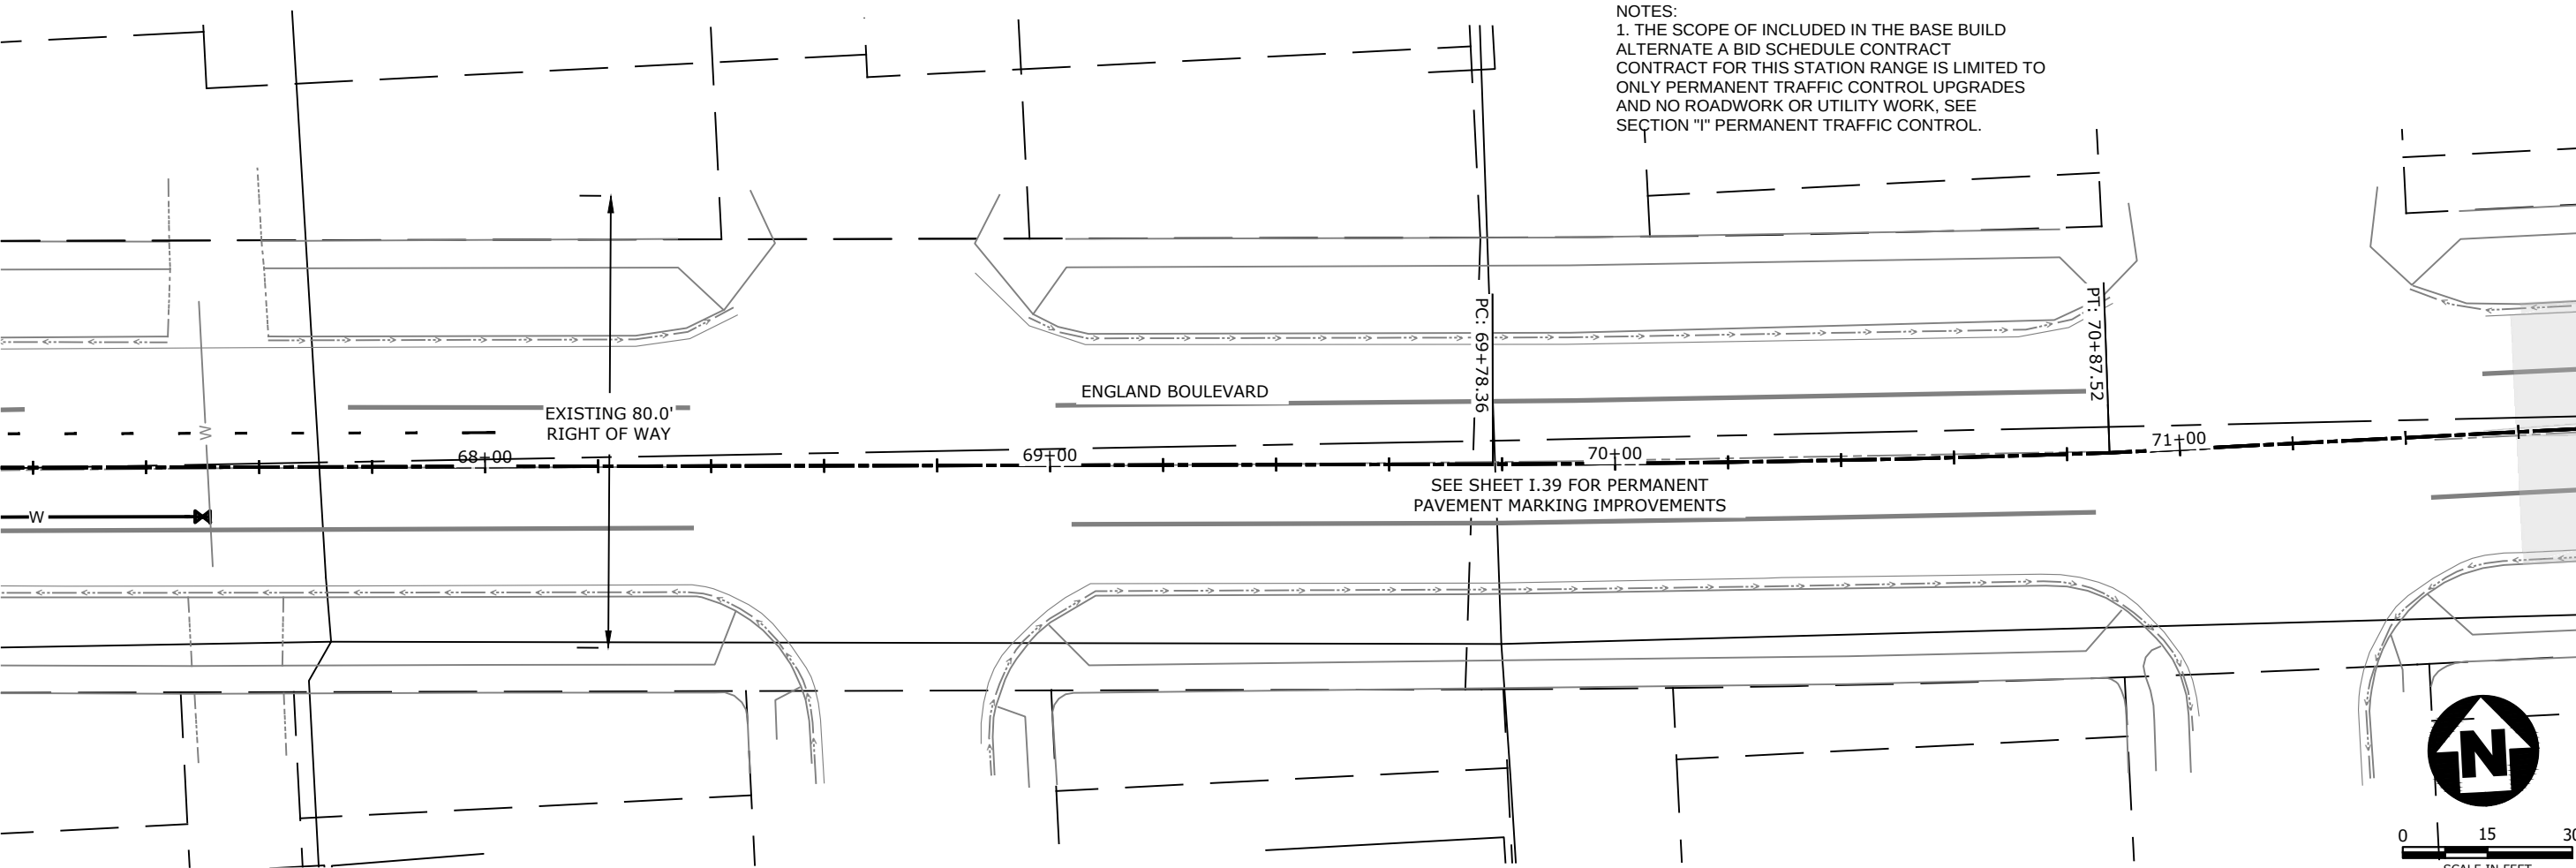

PROFILE

REVISION	DATE	DESCRIPTION

DESIGNER	JN	PROJ. NO.	7065
DRAWN	JN	DATE	04/16/2021
CHECKED	PD	SURVEYED	DJ&A, P.C.



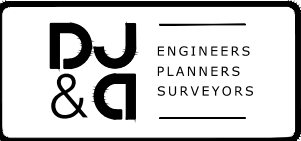


MULLAN BUILD
100% - BID PLANS

ENGLAND BOULEVARD PLAN AND PROFILE
STA 67+20 TO 71+60


SHEET	OF
D.34	D.43

NOTES:
1. THE SCOPE OF WORK AT THIS INTERSECTION INCLUDED IN THE BASE BUILD ALTERNATE A BID SCHEDULE CONTRACT IS LIMITED TO ONLY PERMANENT TRAFFIC CONTROL UPGRADES AND NO ROADWORK OR UTILITY WORK. FUTURE ROUNDABOUT LIMITS AND ELECTRICAL/LIGHTING ARE SHOWN FOR INFORMATIONAL USE ONLY.

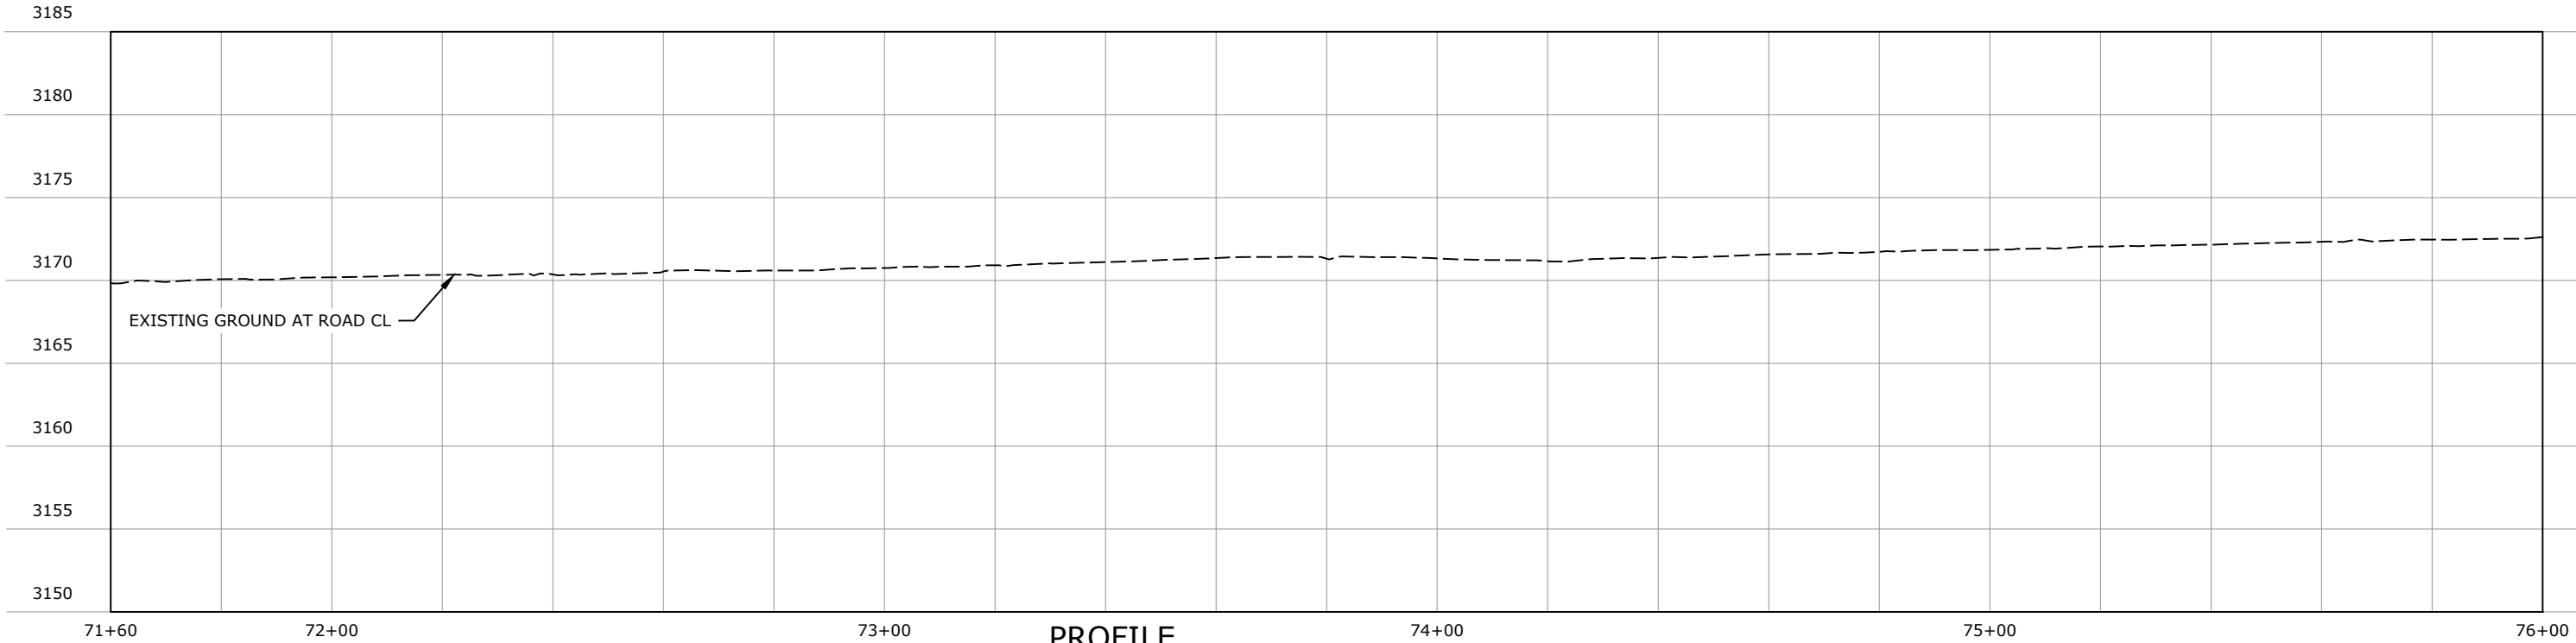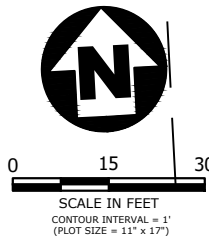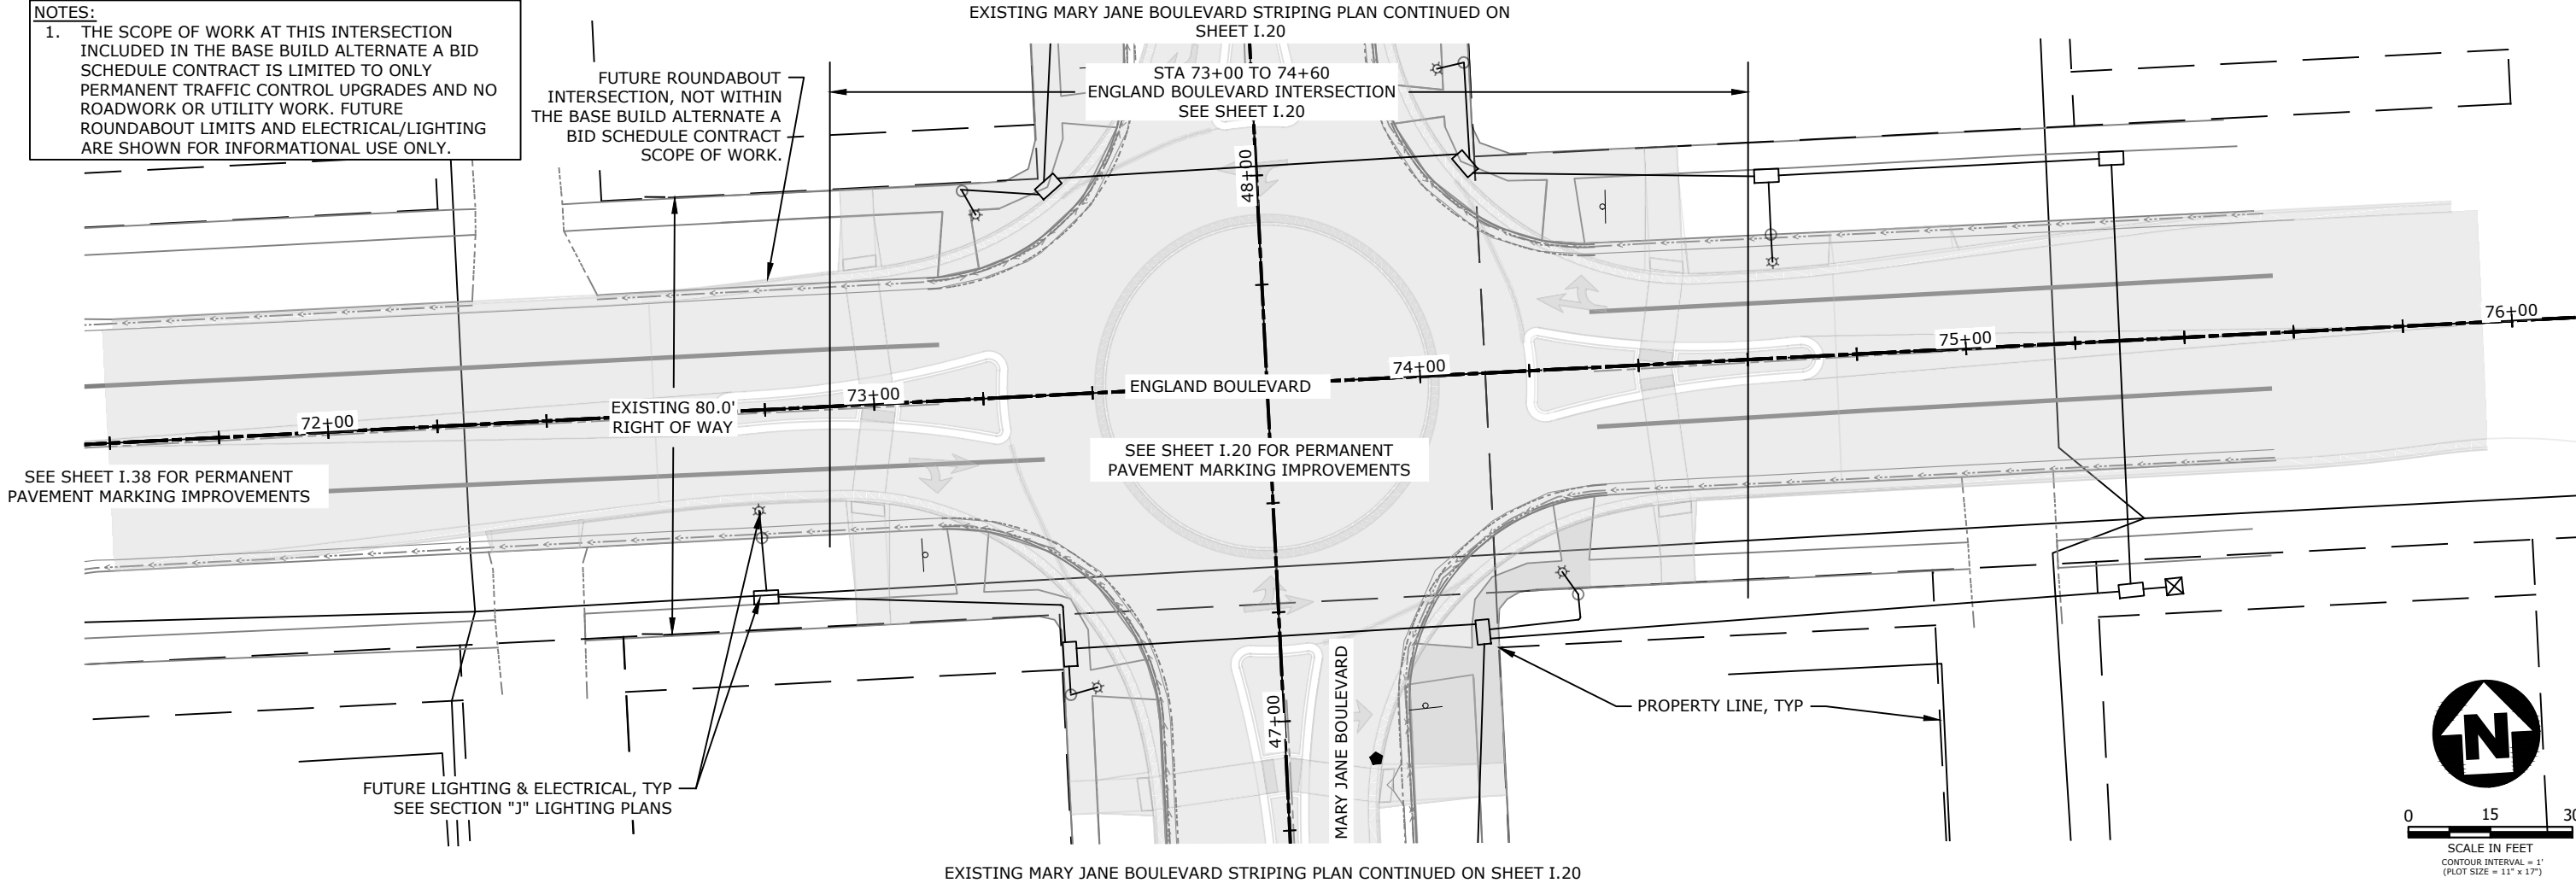

REVISION	DATE	DESCRIPTION

DESIGNER	JN	PROJ. NO.	7065
DRAWN	JN	DATE	04/16/2021
CHECKED	PD	SURVEYED	DJ&A, P.C.

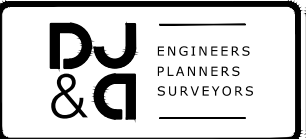

MULLAN BUILD
100% - BID PLANS

ENGLAND BOULEVARD PLAN AND PROFILE
STA 71+60 TO 76+00

SHEET
OF
D.35D.43