


Plan

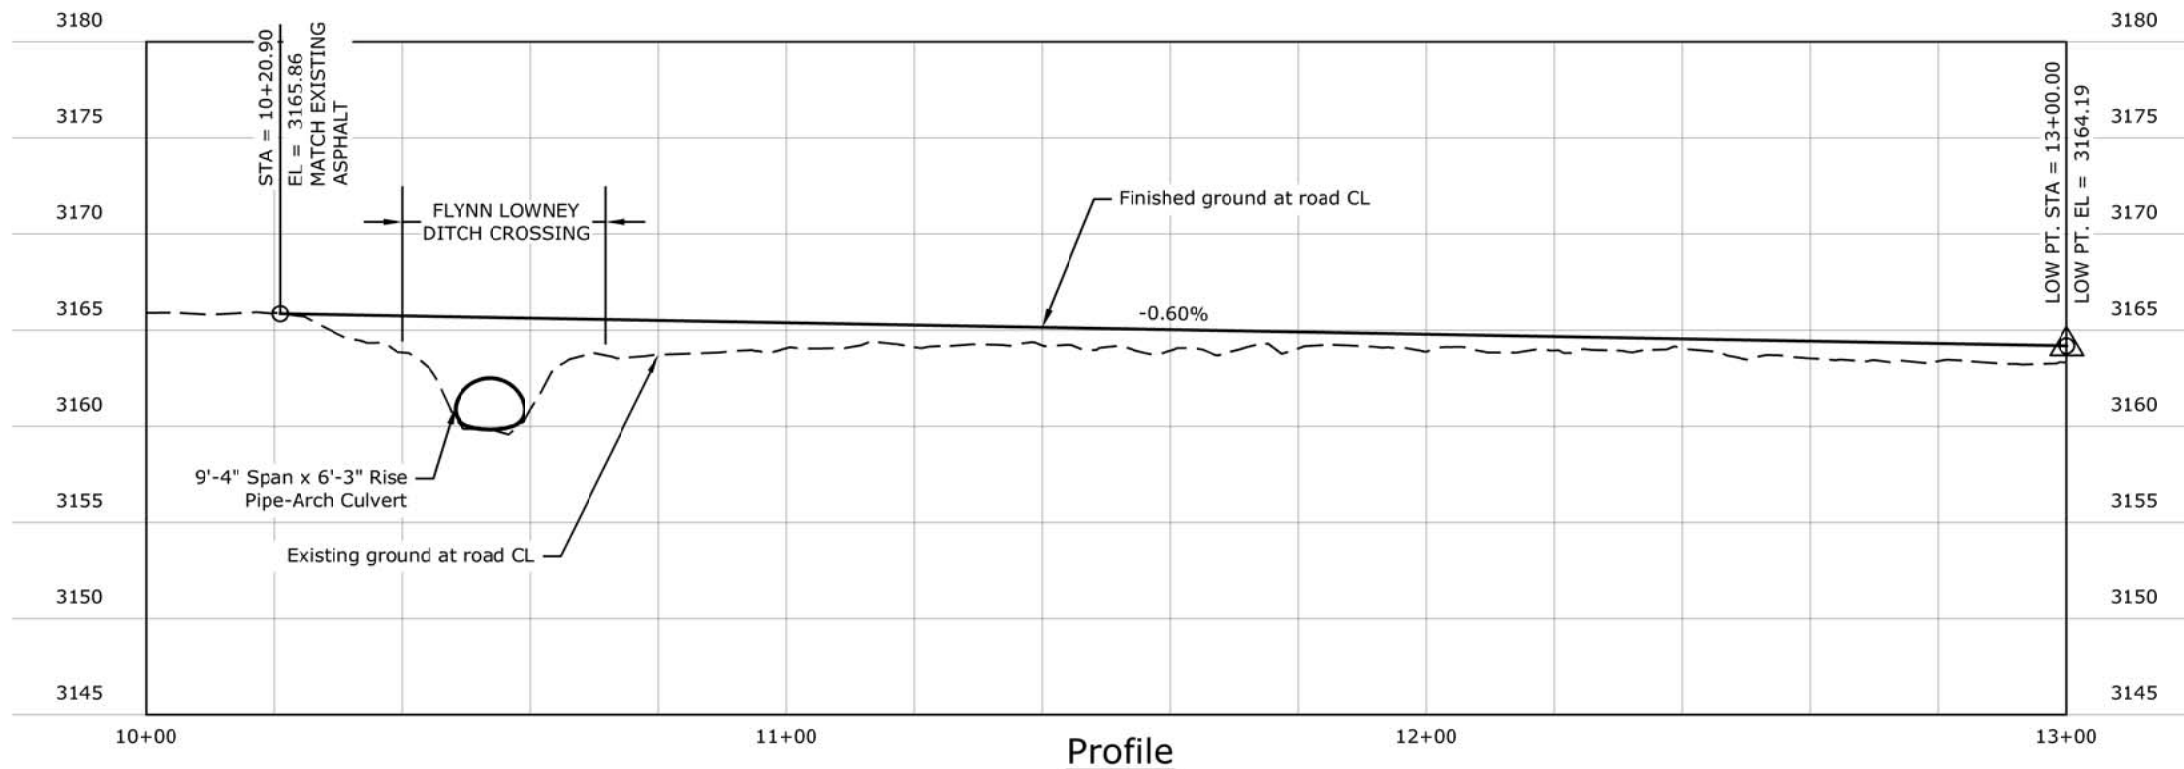

Profile

REVISION	DATE	DESCRIPTION


DESIGNER	PROJ. NO.
DRAWN	DATE
CHECKED	SURVEYED




Mullan BUILD
PRELIMINARY 30% NOT FOR CONSTRUCTION

South Mary Jane Plan and Profile STA 10+00 TO 13+00

SHEET
OF
B.36 B.52

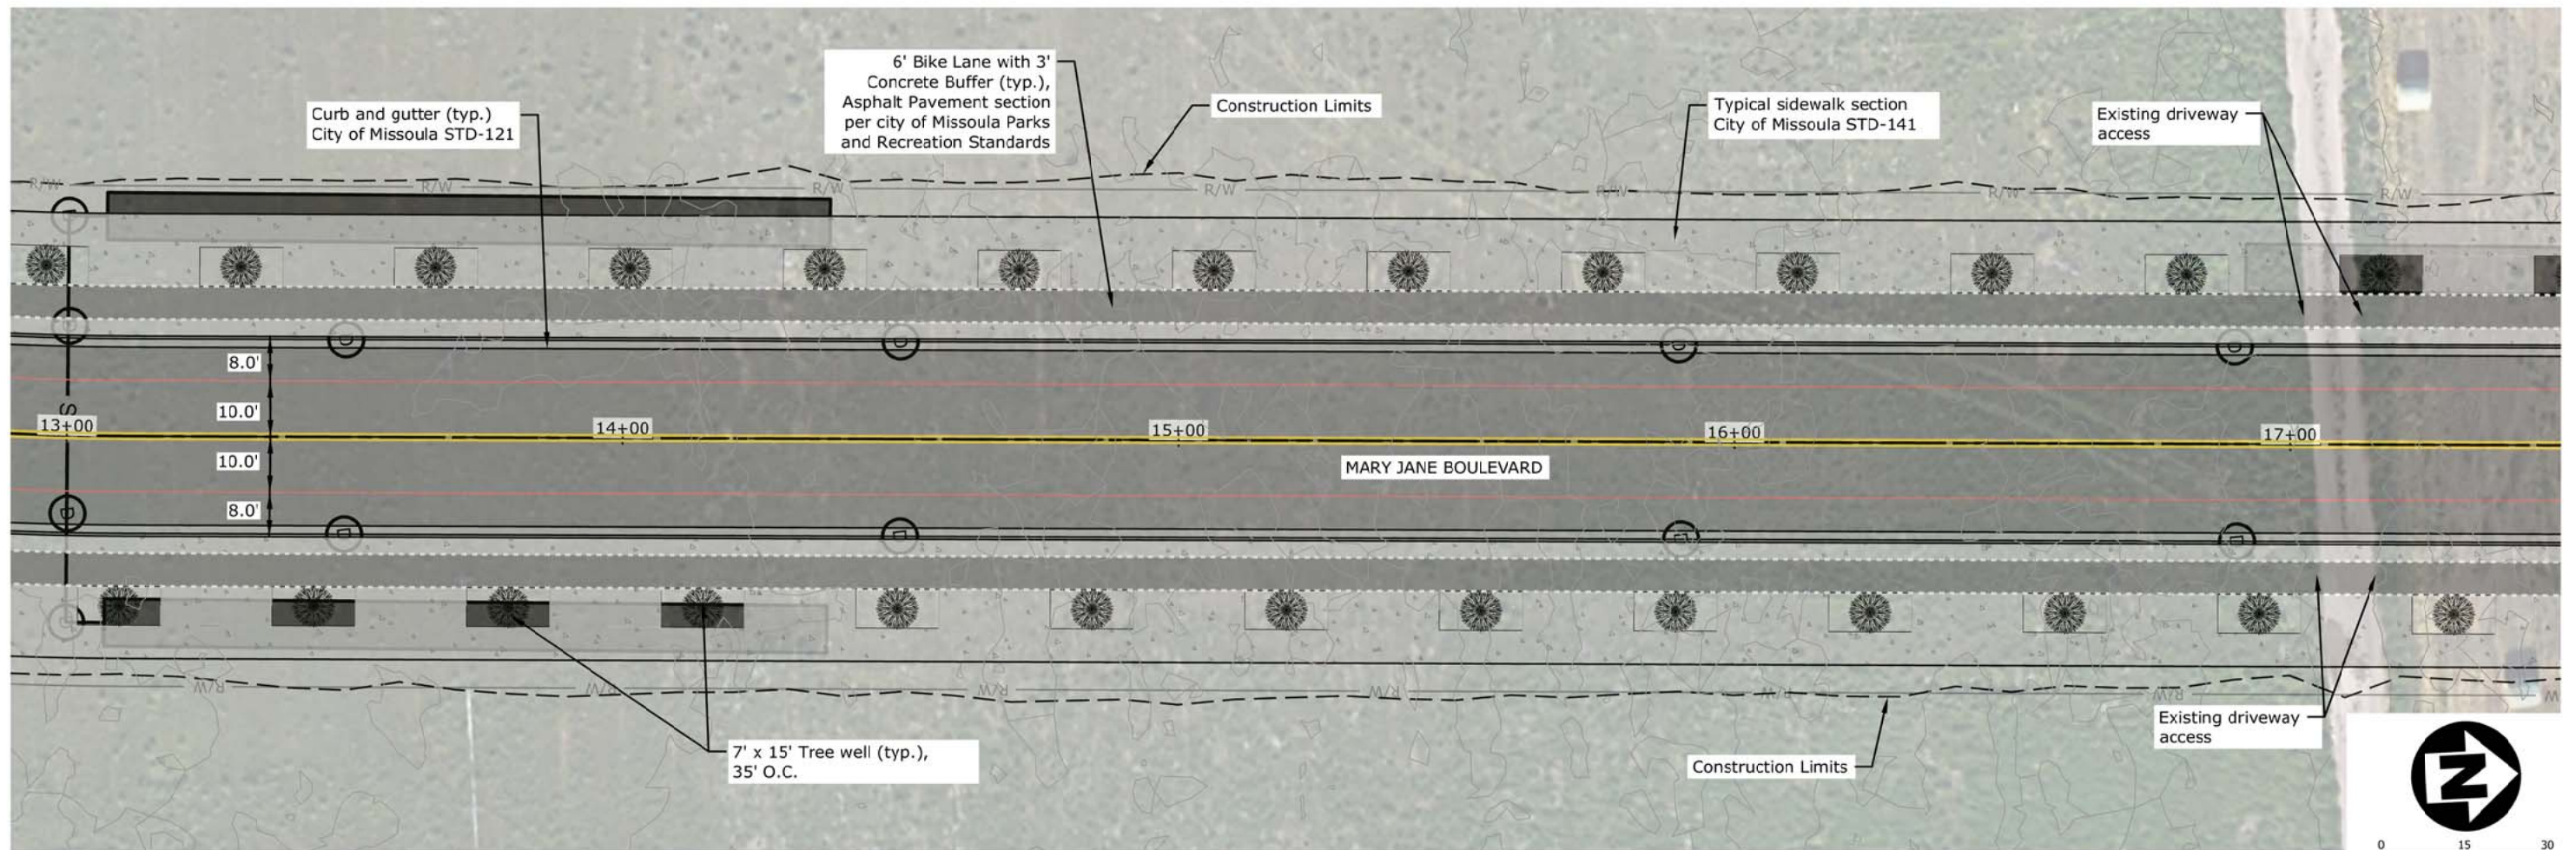


Plan

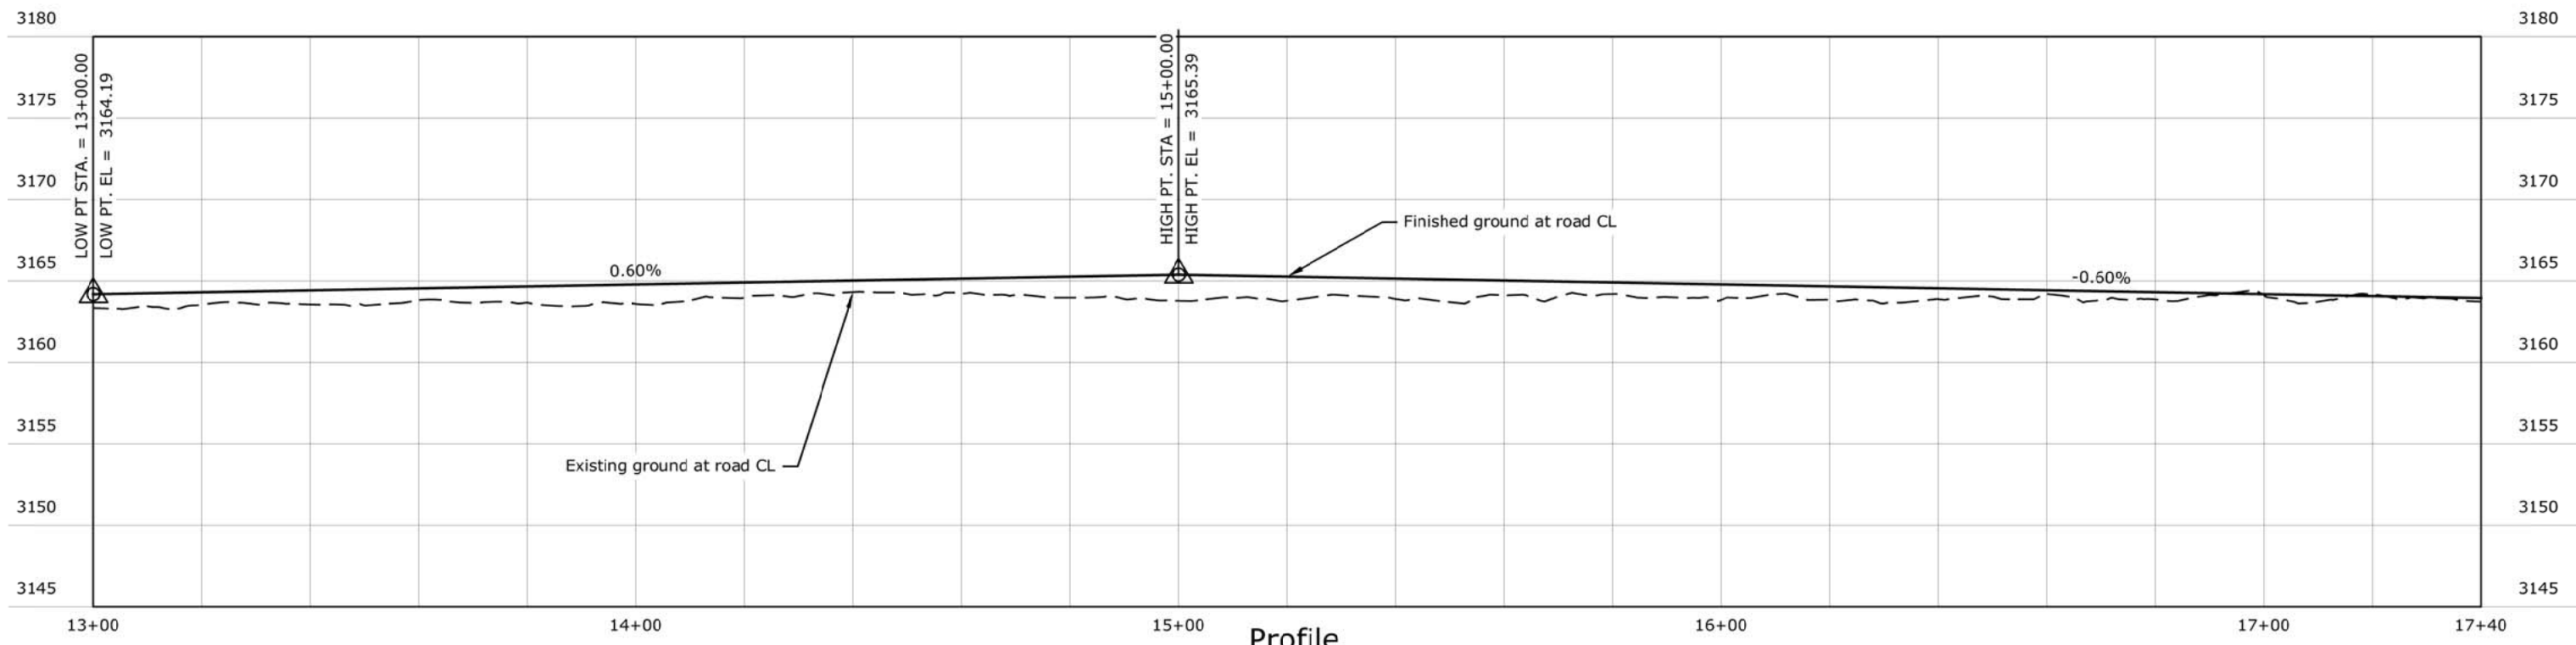

REVISION	DATE	DESCRIPTION


DESIGNER	PROJ. NO.
DRAWN	DATE
CHECKED	SURVEYED

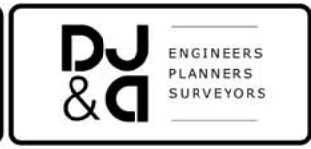



Mullan BUILD
PRELIMINARY 30% NOT FOR CONSTRUCTION

South Mary Jane Plan and Profile STA 13+00 TO 17+40

SHEET
OF
B.37 B.52

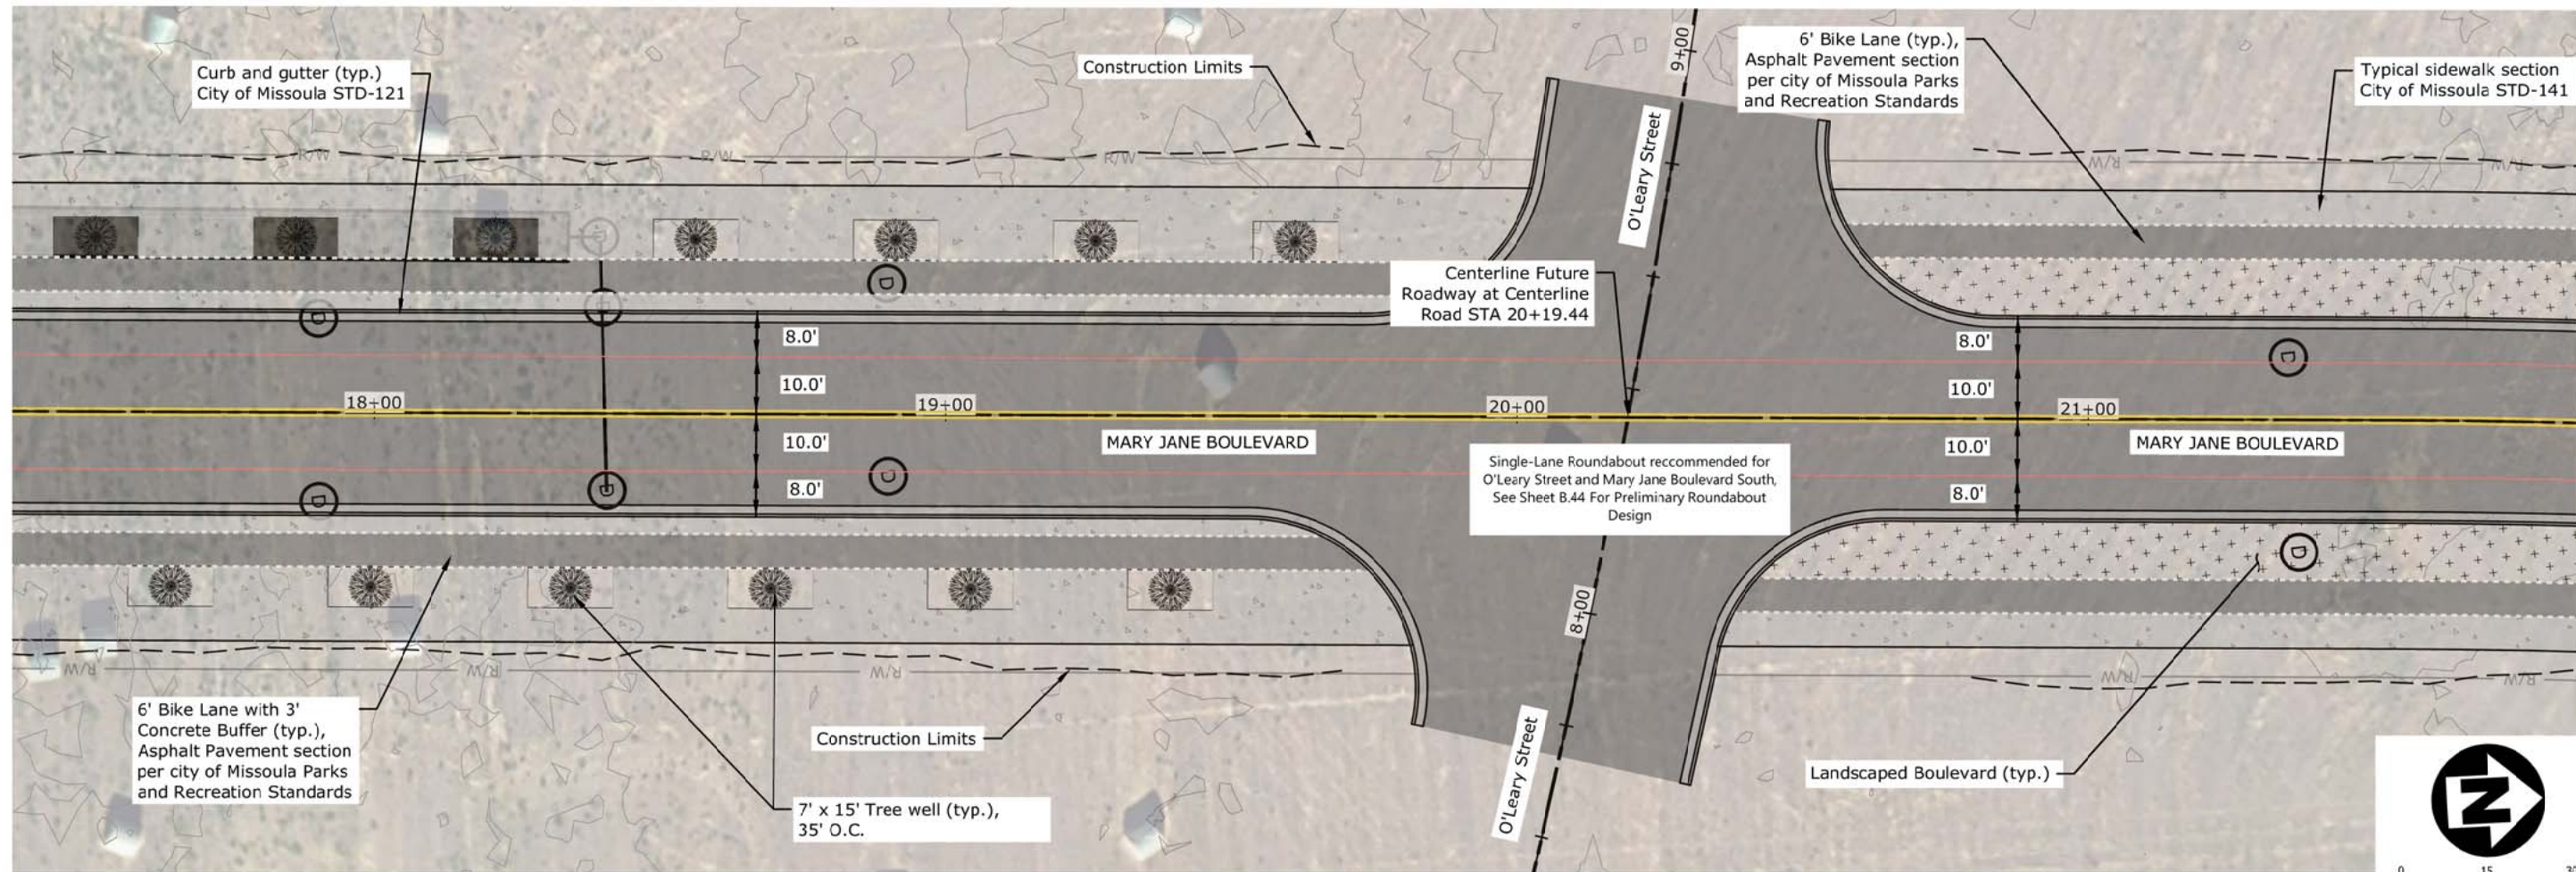


Plan

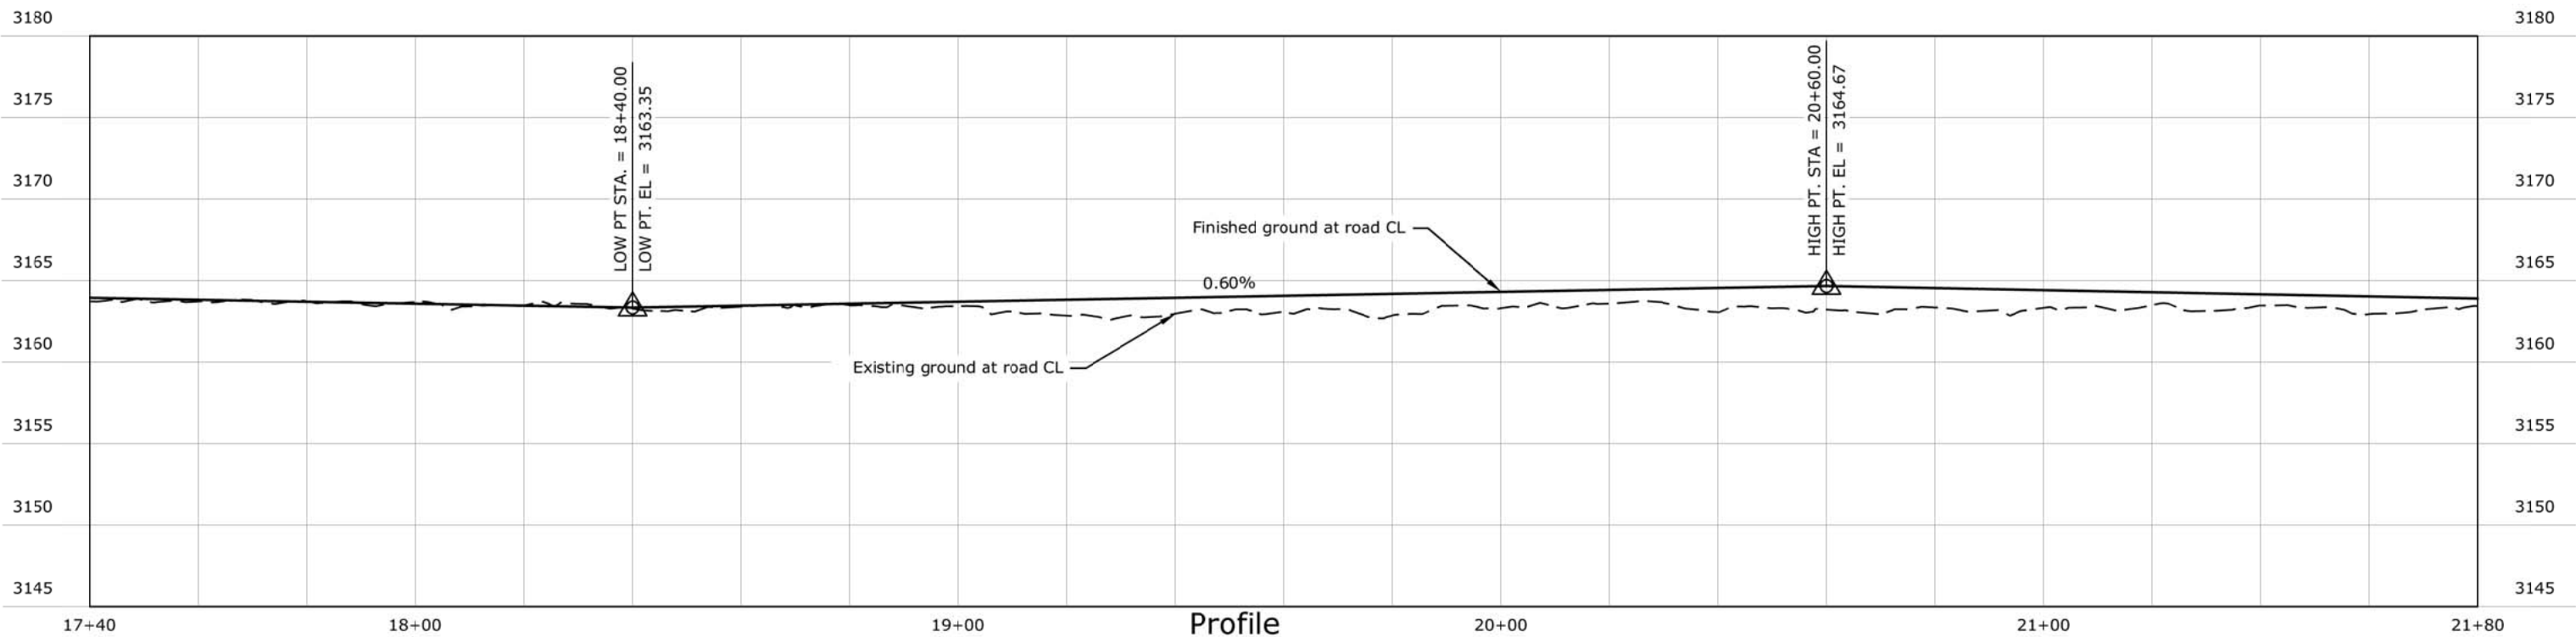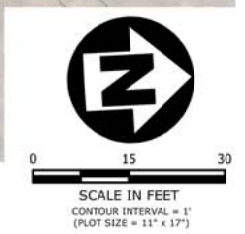

Profile

REVISION	DATE	DESCRIPTION


DESIGNER	PROJ. NO.
DRAWN	DATE
CHECKED	SURVEYED

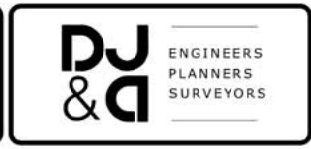



Mullan BUILD
PRELIMINARY 30% NOT FOR CONSTRUCTION

South Mary Jane Plan and Profile STA 17+40 TO 21+80

SHEET
OF
B.38 B.52

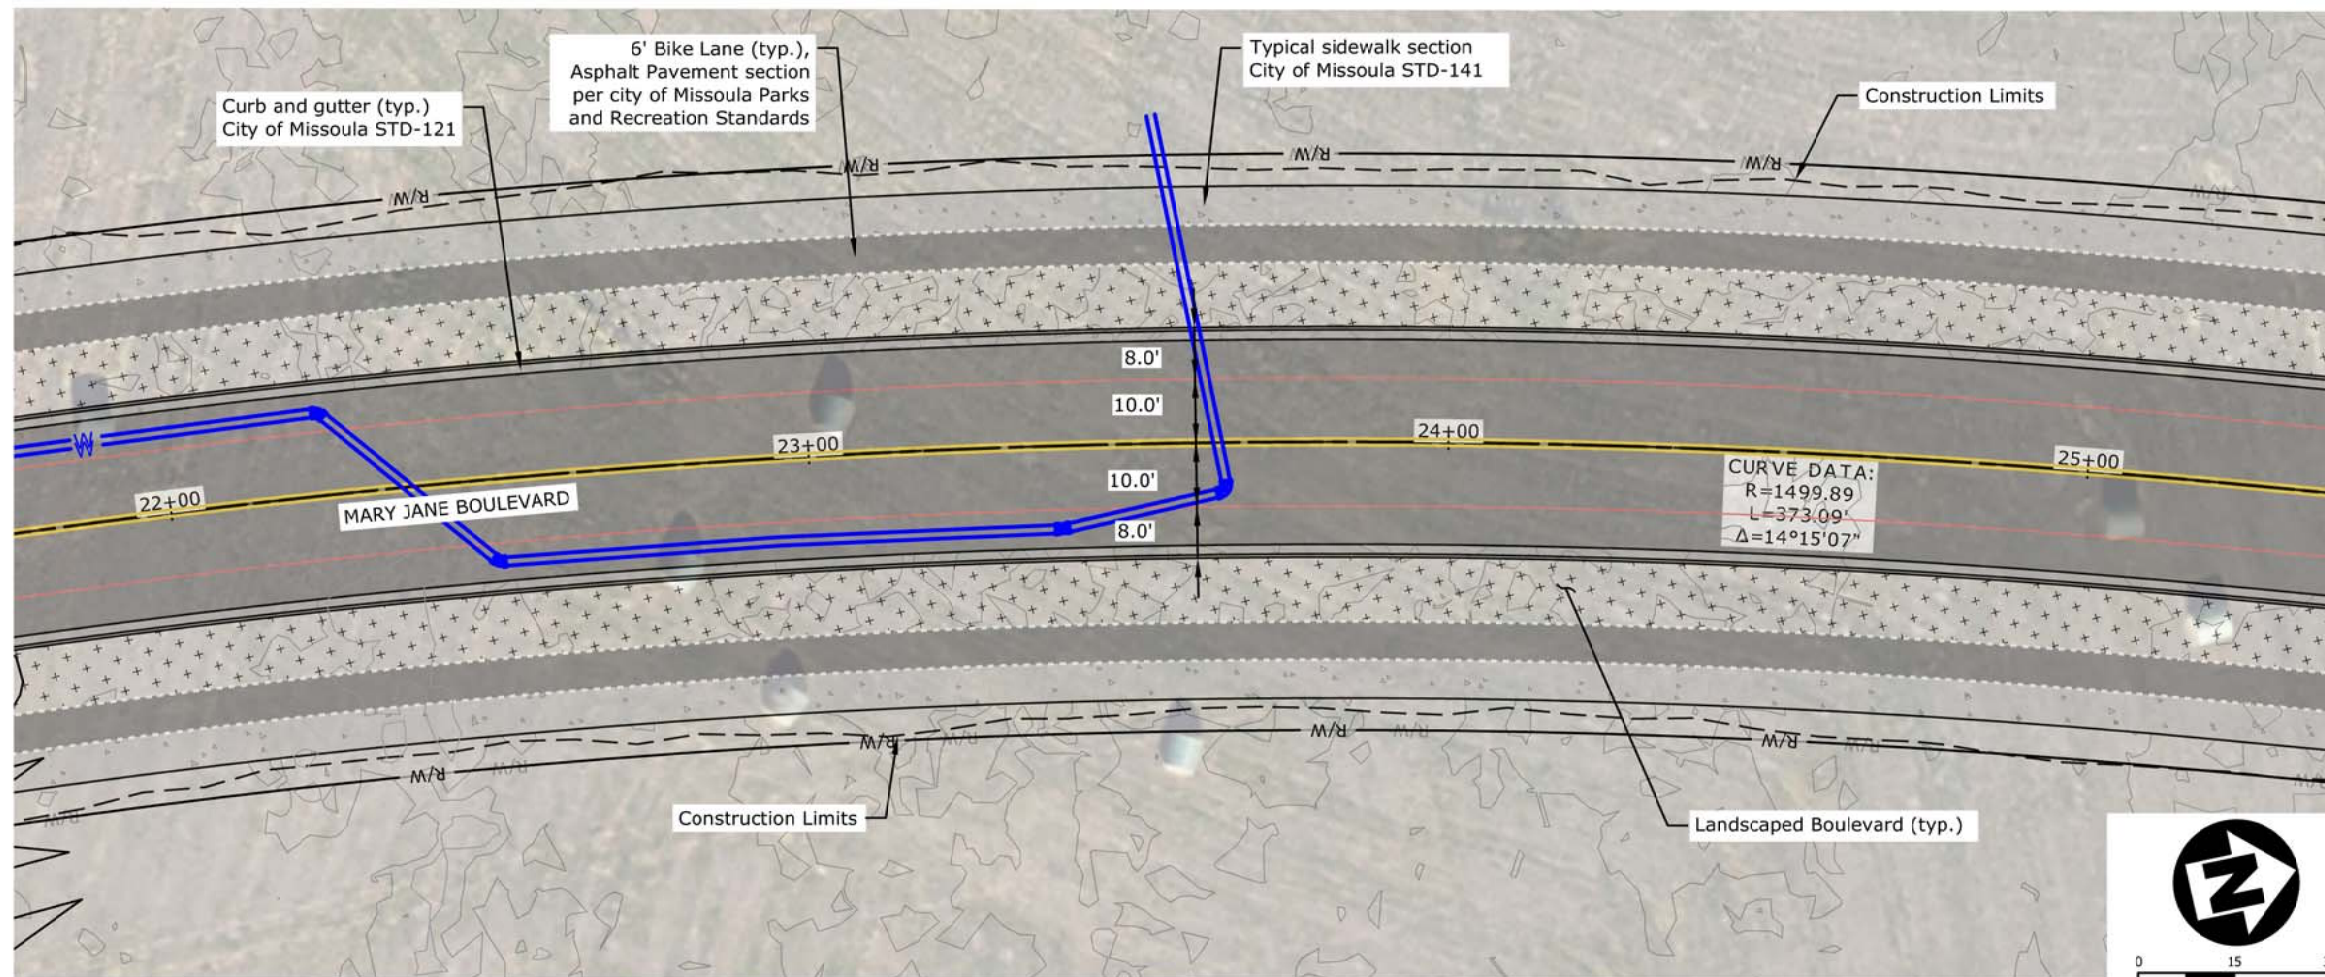

Plan

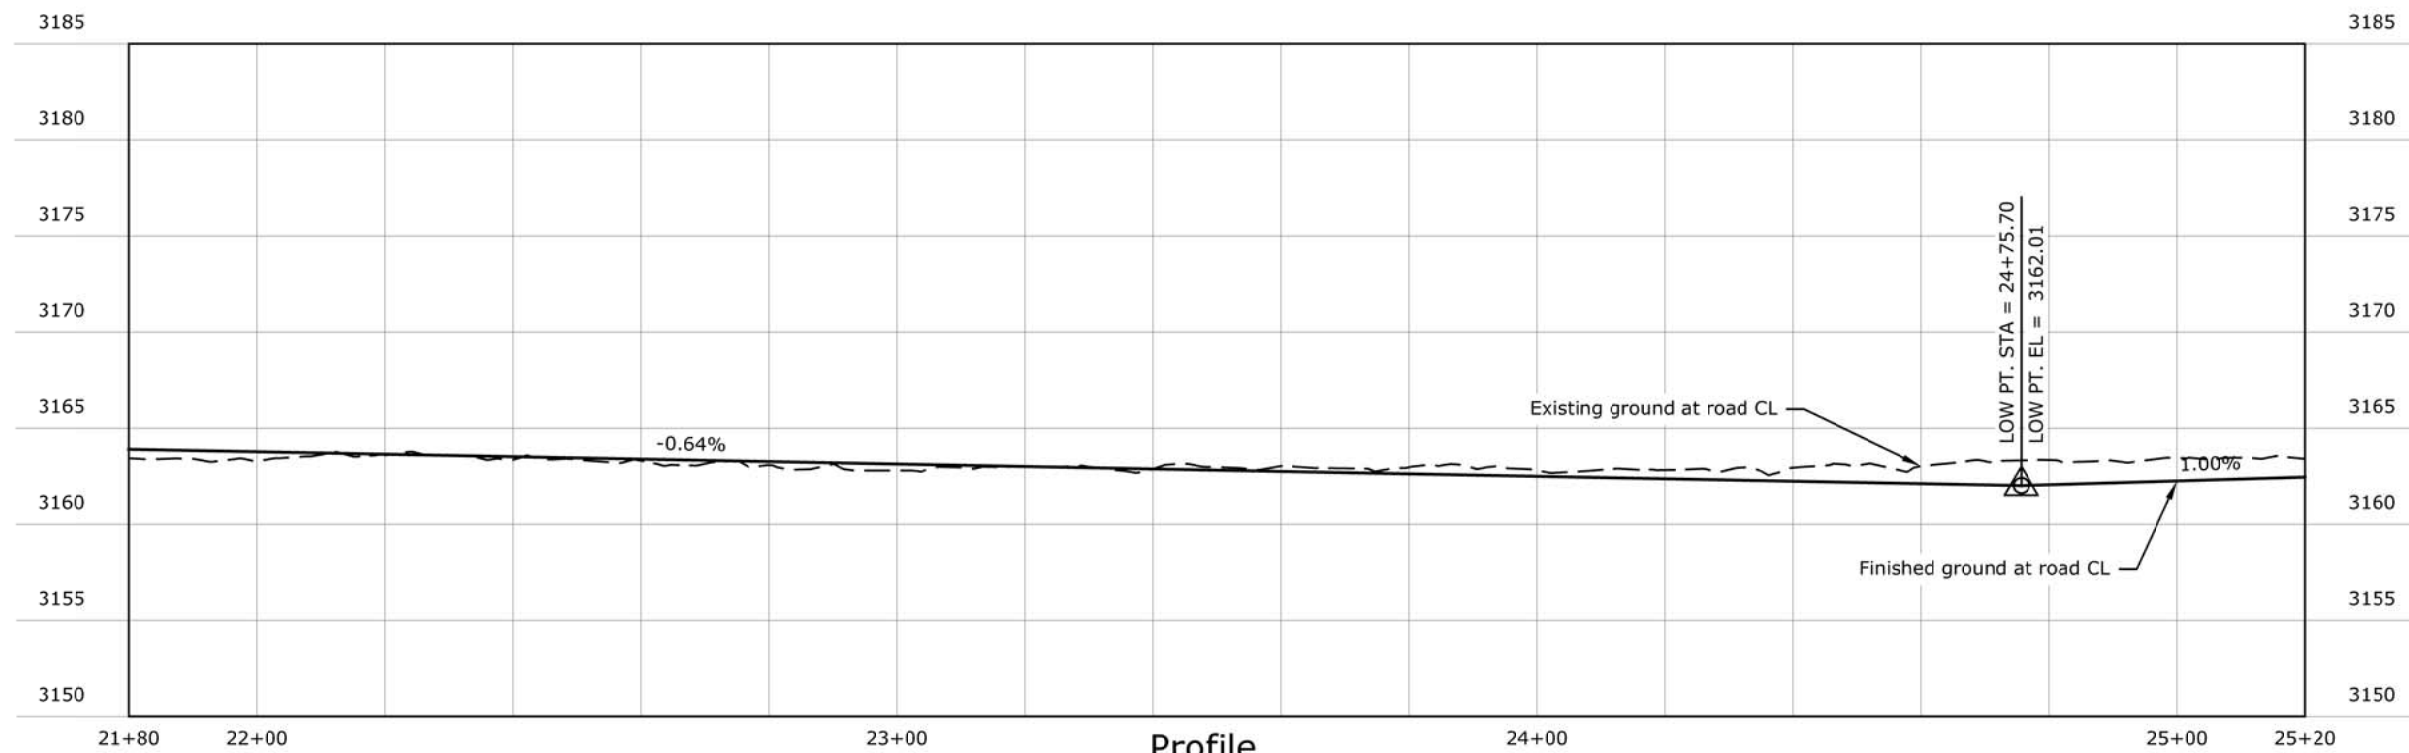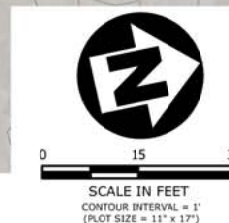

Profile

REVISION	DATE	DESCRIPTION




DESIGNER	PROJ. NO.
DRAWN	DATE
CHECKED	SURVEYED



Mullan BUILD
PRELIMINARY 30% NOT FOR CONSTRUCTION

South Mary Jane Plan and Profile STA 21+80 TO 25+20


SHEET
OF
B.39 B.52

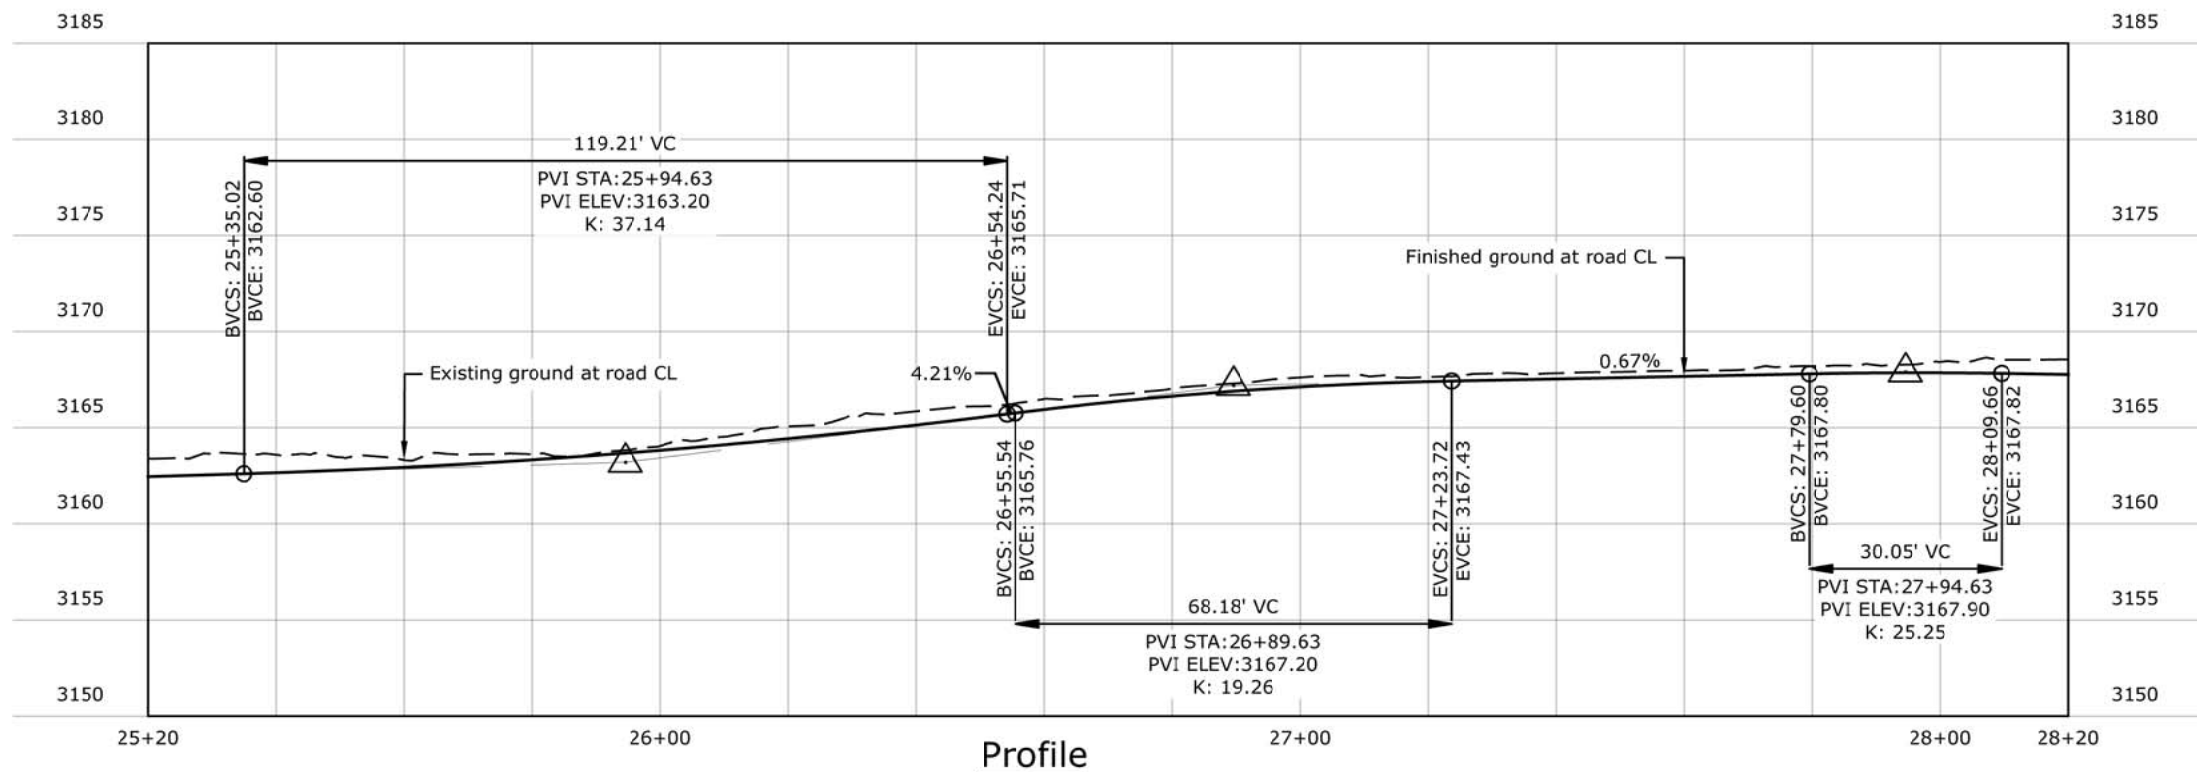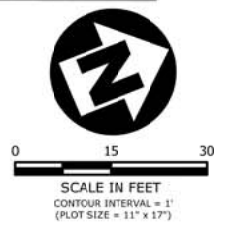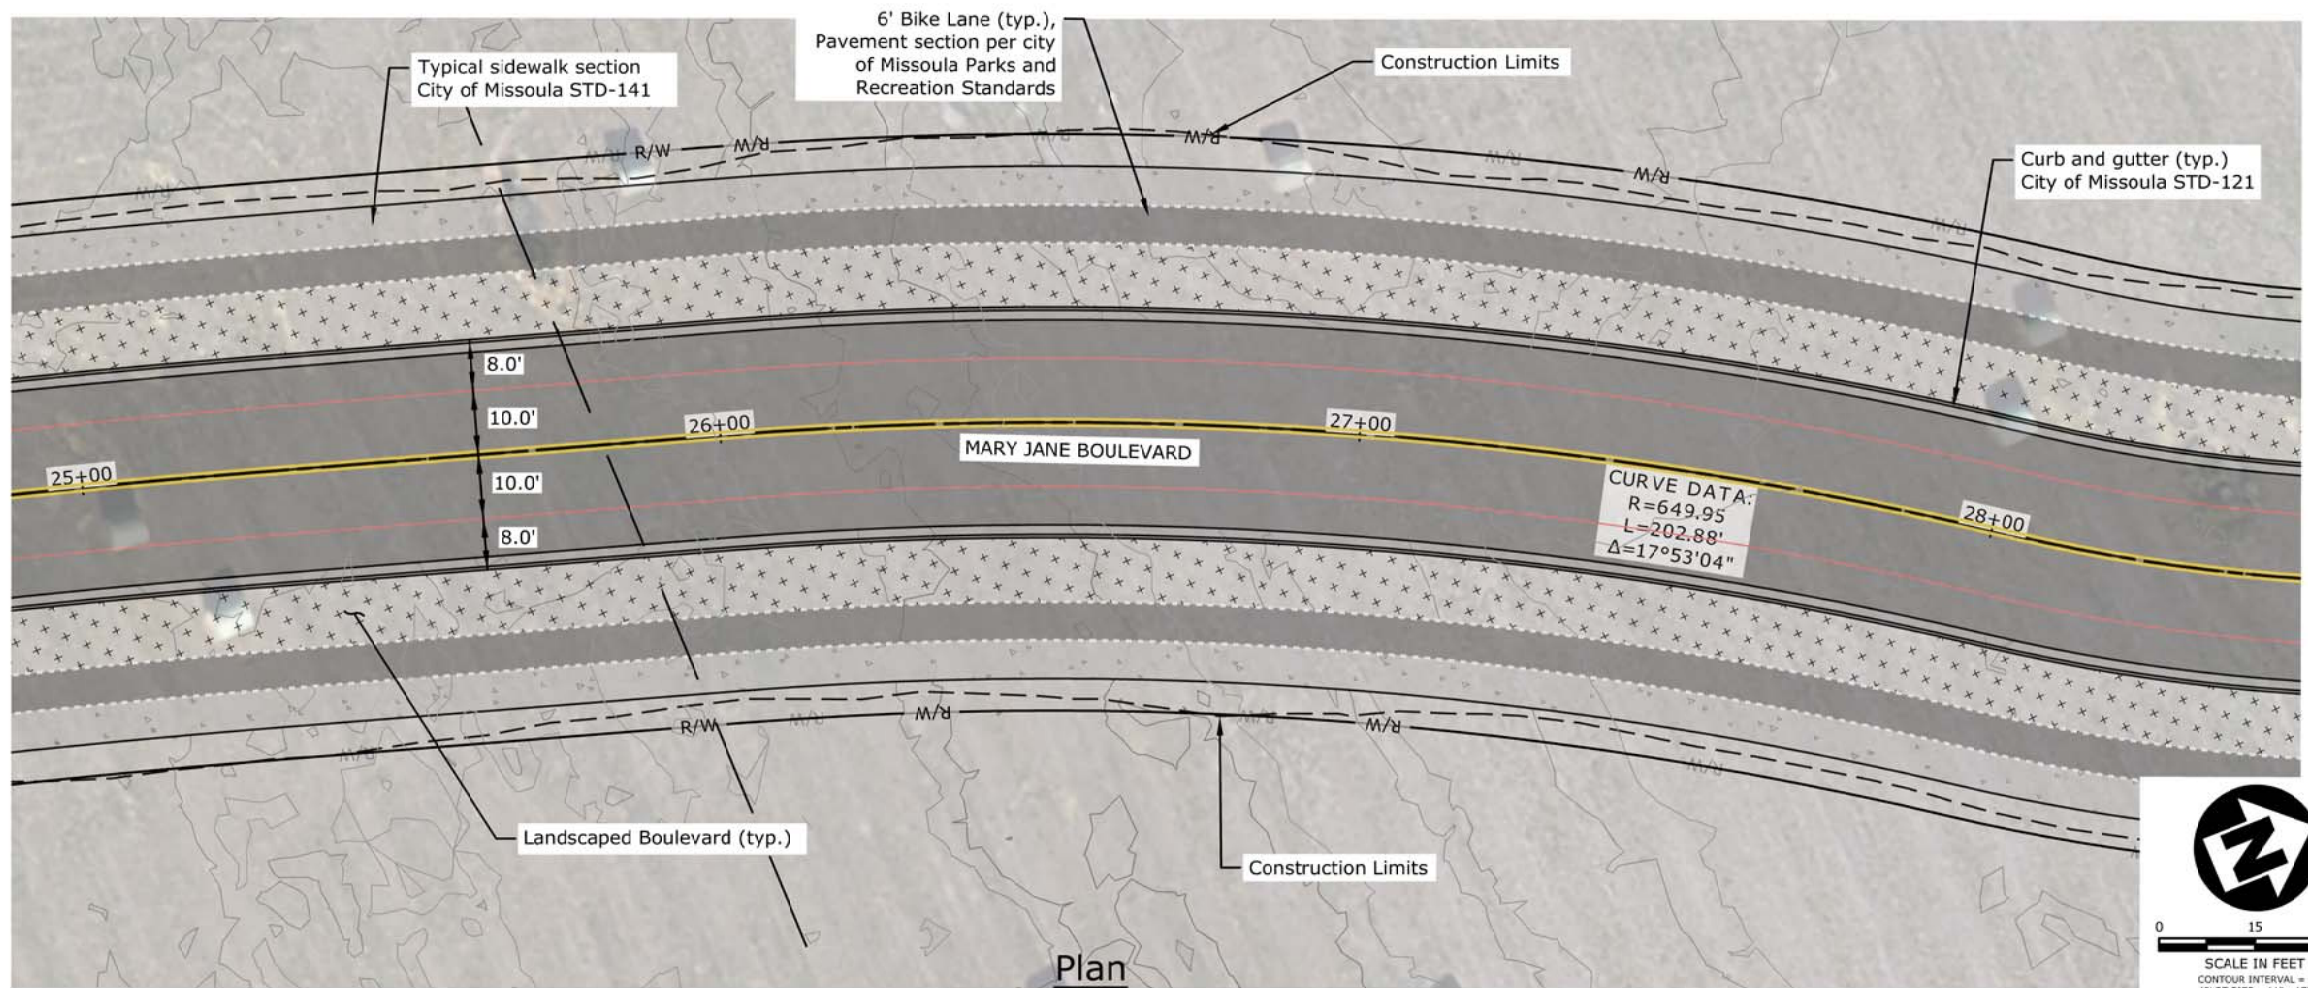

Profile

REVISION	DATE	DESCRIPTION



DESIGNER	PROJ. NO.
DRAWN	DATE
CHECKED	SURVEYED

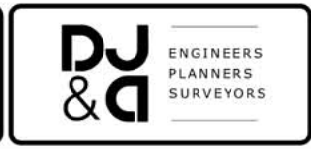

Mullan BUILD
PRELIMINARY 30% NOT FOR CONSTRUCTION

South Mary Jane Plan and Profile STA 25+20 TO 28+20

SHEET
OF
B.40 B.52

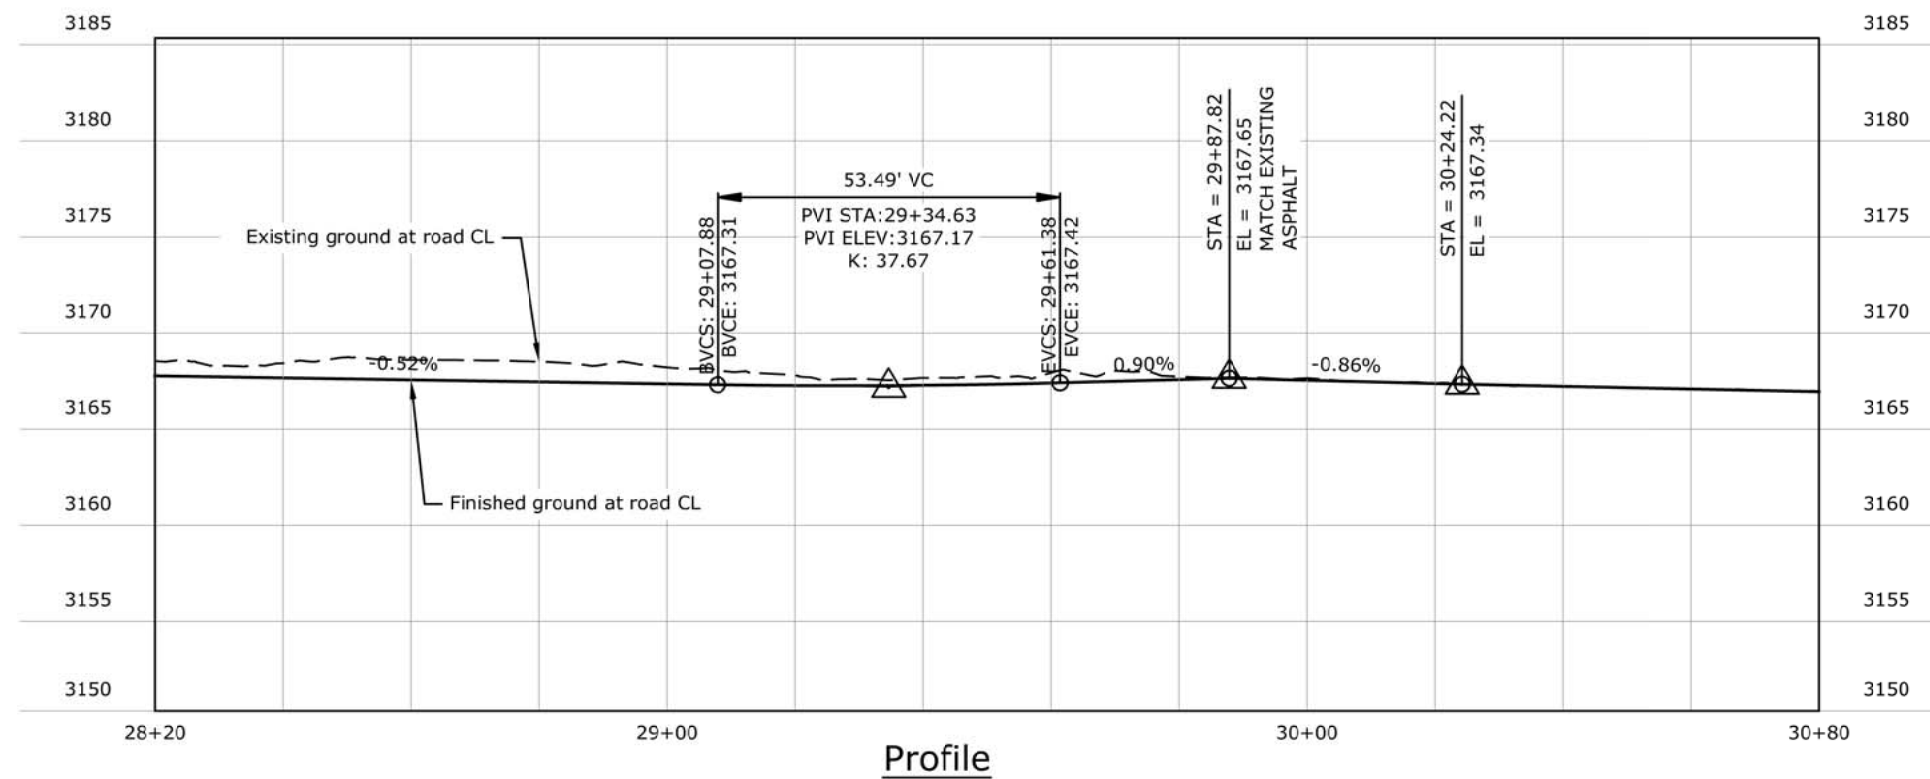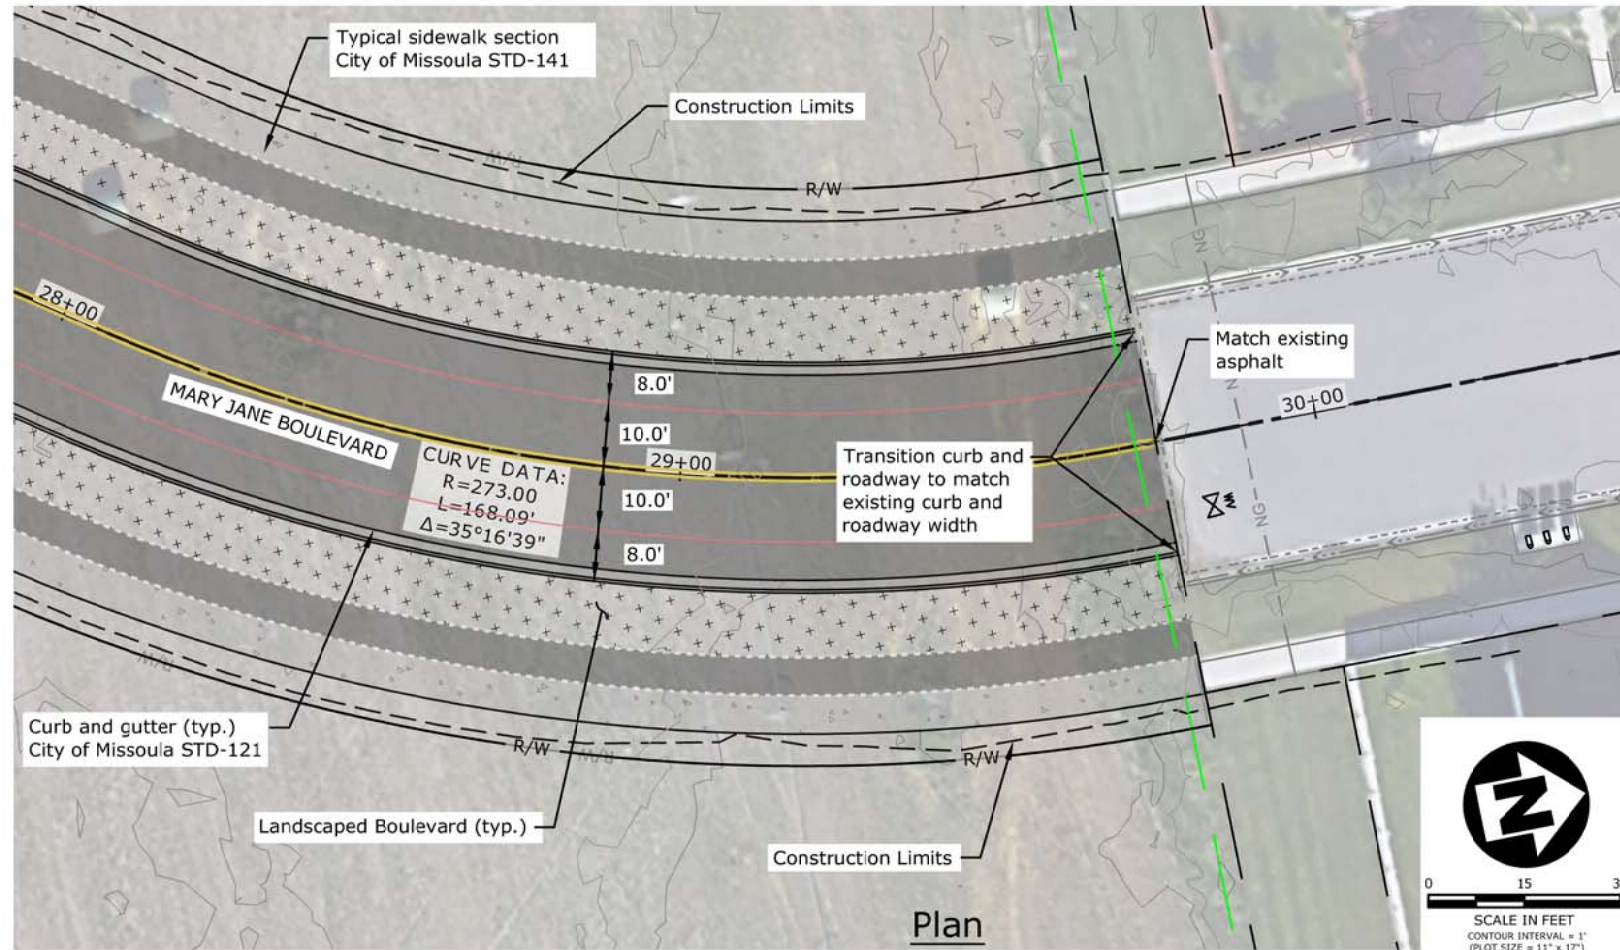

REVISION	DATE	DESCRIPTION

DESIGNER	PROJ. NO.
DRAWN	DATE
CHECKED	SURVEYED



Mullan BUILD
PRELIMINARY 30% NOT FOR CONSTRUCTION

South Mary Jane Plan and Profile STA 28+20 TO 30+00

SHEET
OF
B.41 B.52