

REVISION	DATE	DESCRIPTION
-	-	

DESIGNER	JN	PROJ. NO.	7065
DRAWN	JN	DATE	04/16/2021
CHECKED	DP	SURVEYED	DIA P.C.




D&C


ENGINEERS
PLANNERS
SURVEYORS

MULLAN BUILD
100% - BID PLANS

MARY JANE BLVD. PLAN AND PROFILE STA 13+00 TO 17+40

SHEET
OF D.2 D.42

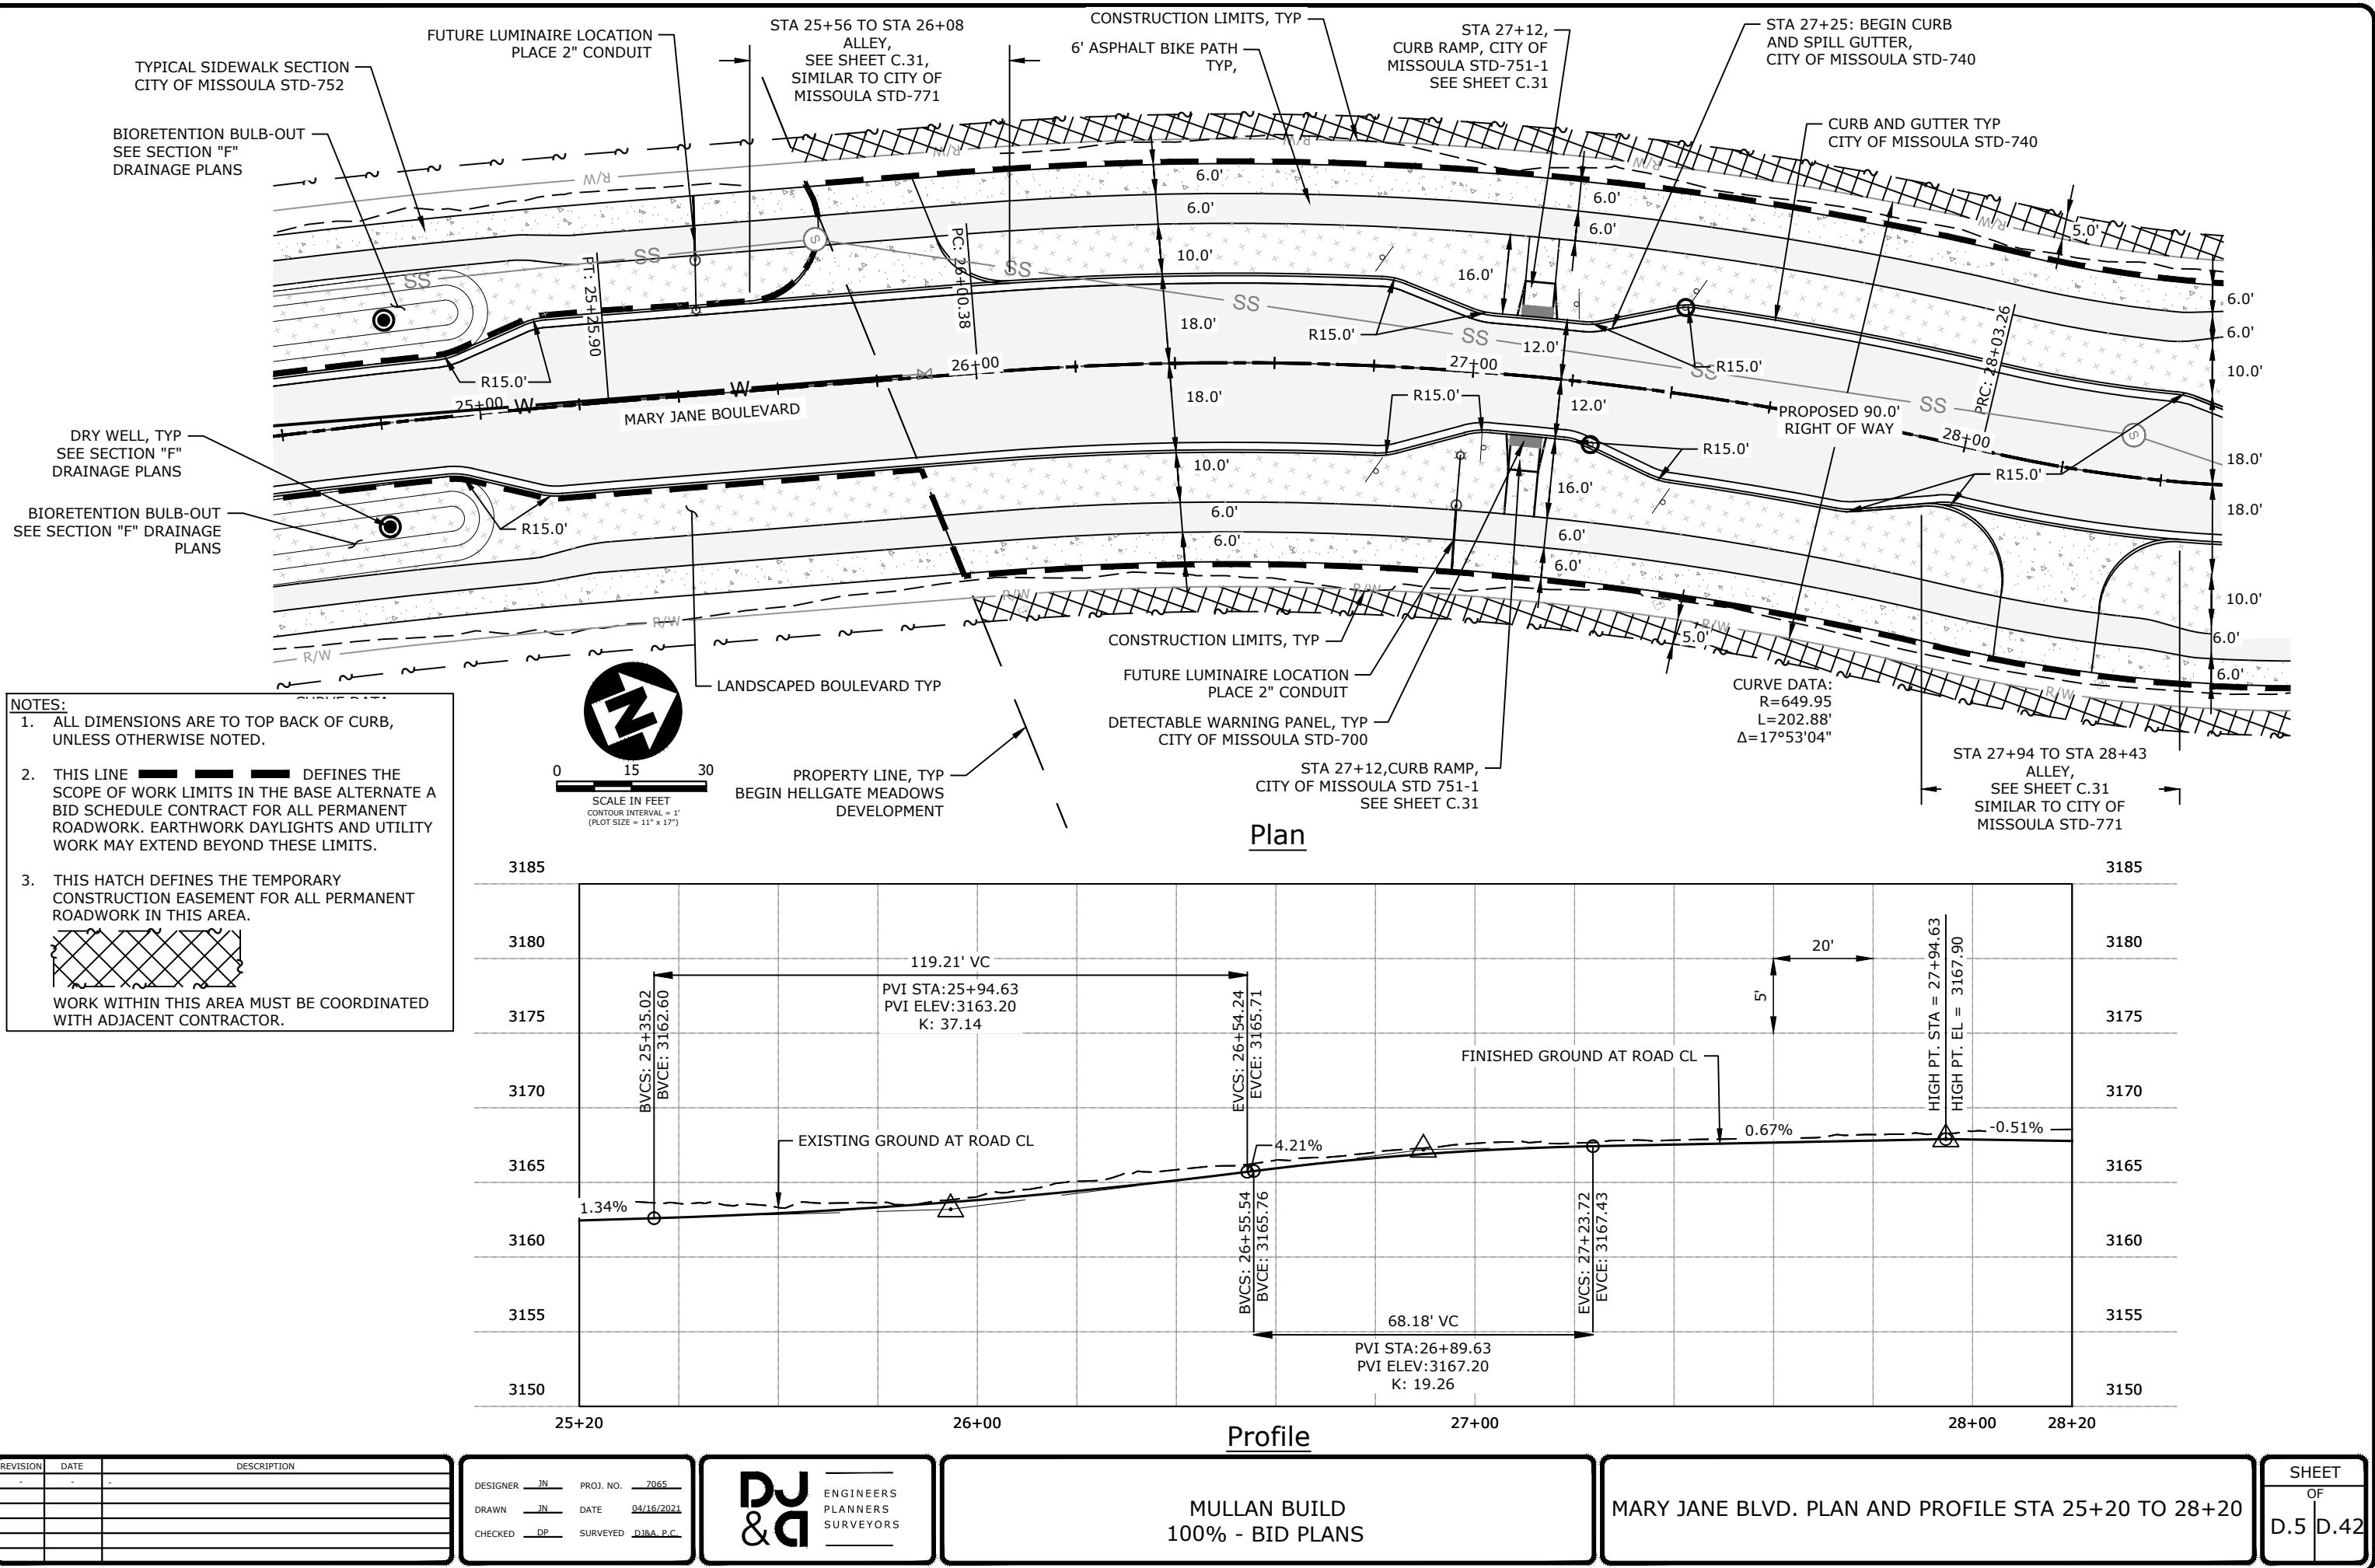


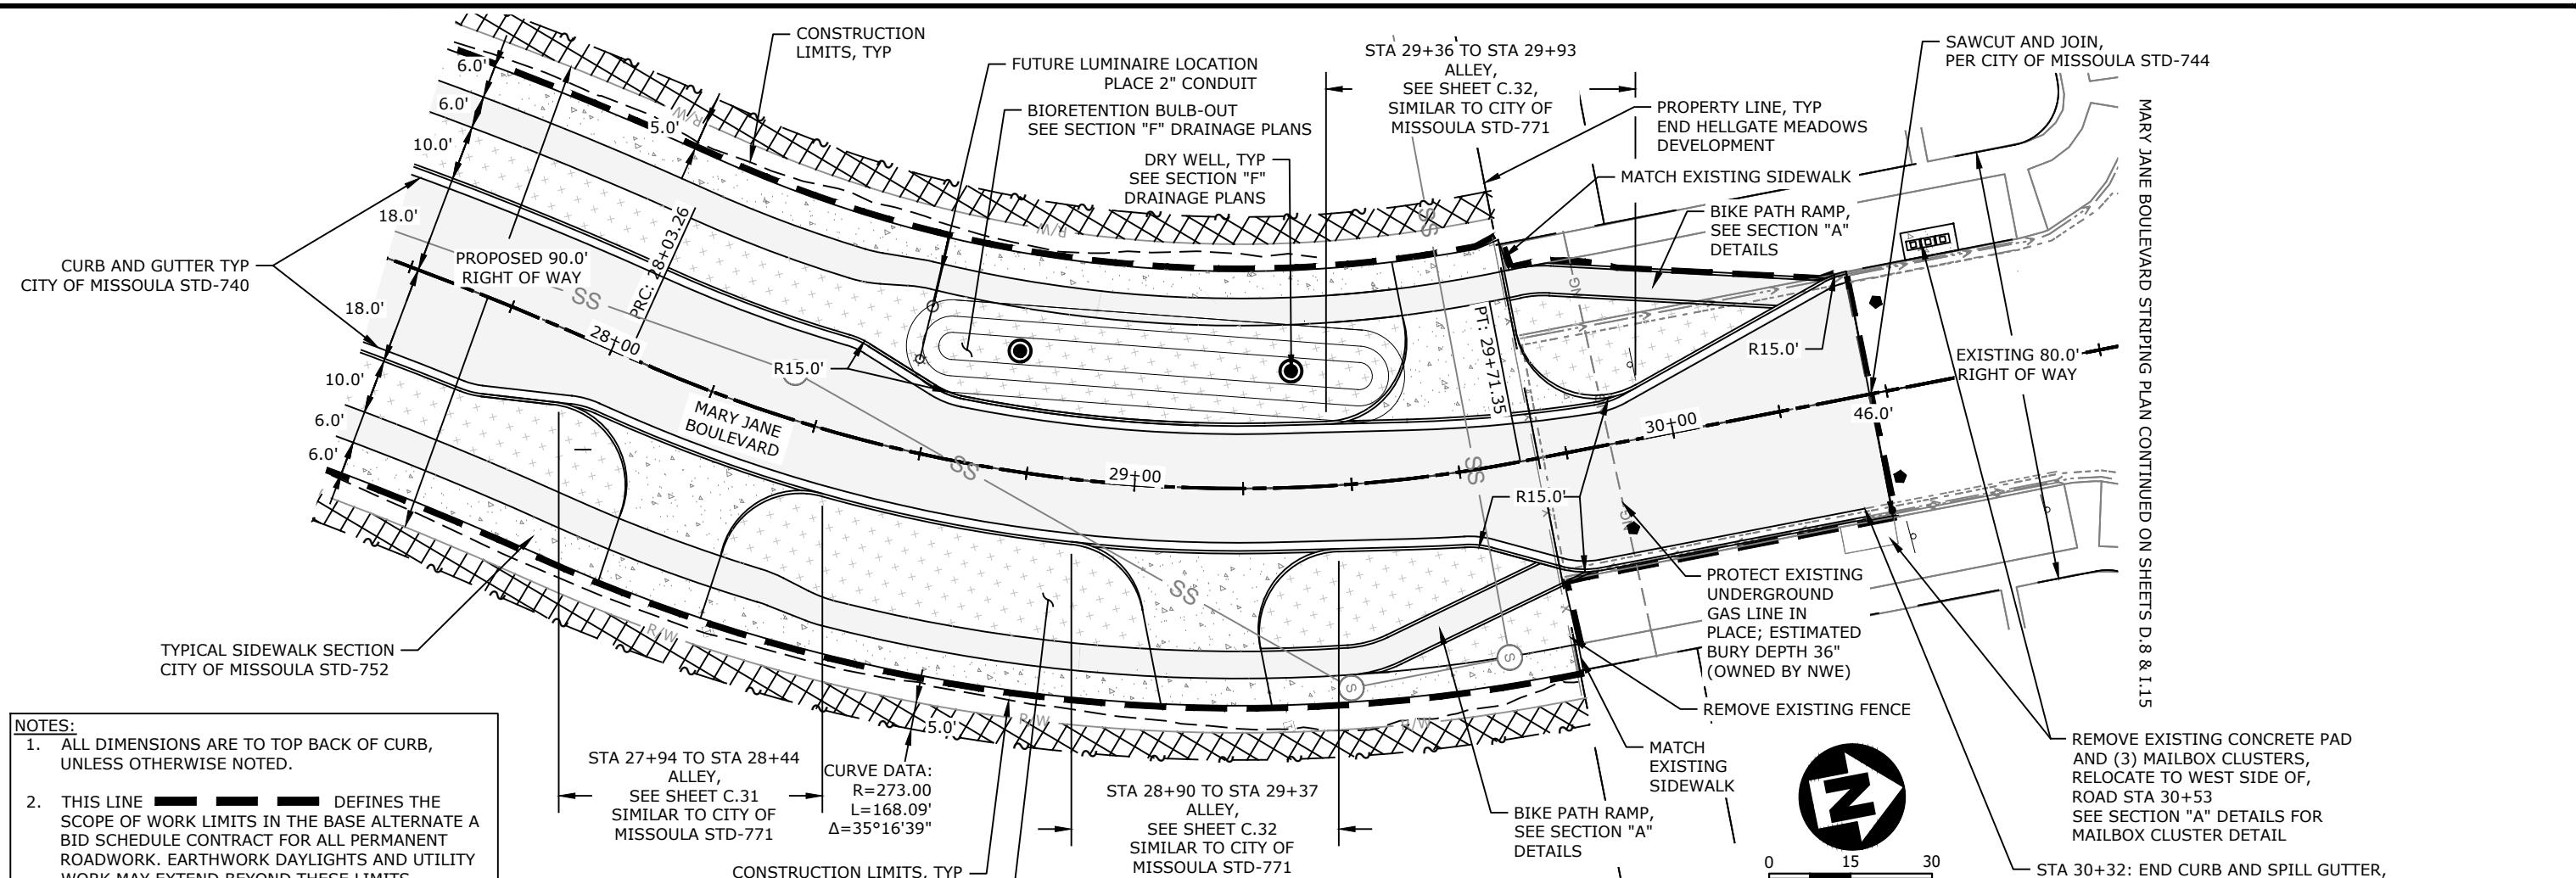

NOTES:

1. ALL DIMENSIONS ARE TO TOP BACK OF CURB, UNLESS OTHERWISE NOTED.
2. THIS LINE —— DEFINES THE SCOPE OF WORK LIMITS IN THE BASE ALTERNATE A BID SCHEDULE CONTRACT FOR ALL PERMANENT ROADWORK. EARTHWORK DAYLIGHTS AND UTILITY WORK MAY EXTEND BEYOND THESE LIMITS.
3. THIS HATCH DEFINES THE TEMPORARY CONSTRUCTION EASEMENT FOR ALL PERMANENT ROADWORK IN THIS AREA.

WORK WITHIN THIS AREA MUST BE COORDINATED WITH ADJACENT CONTRACTOR.

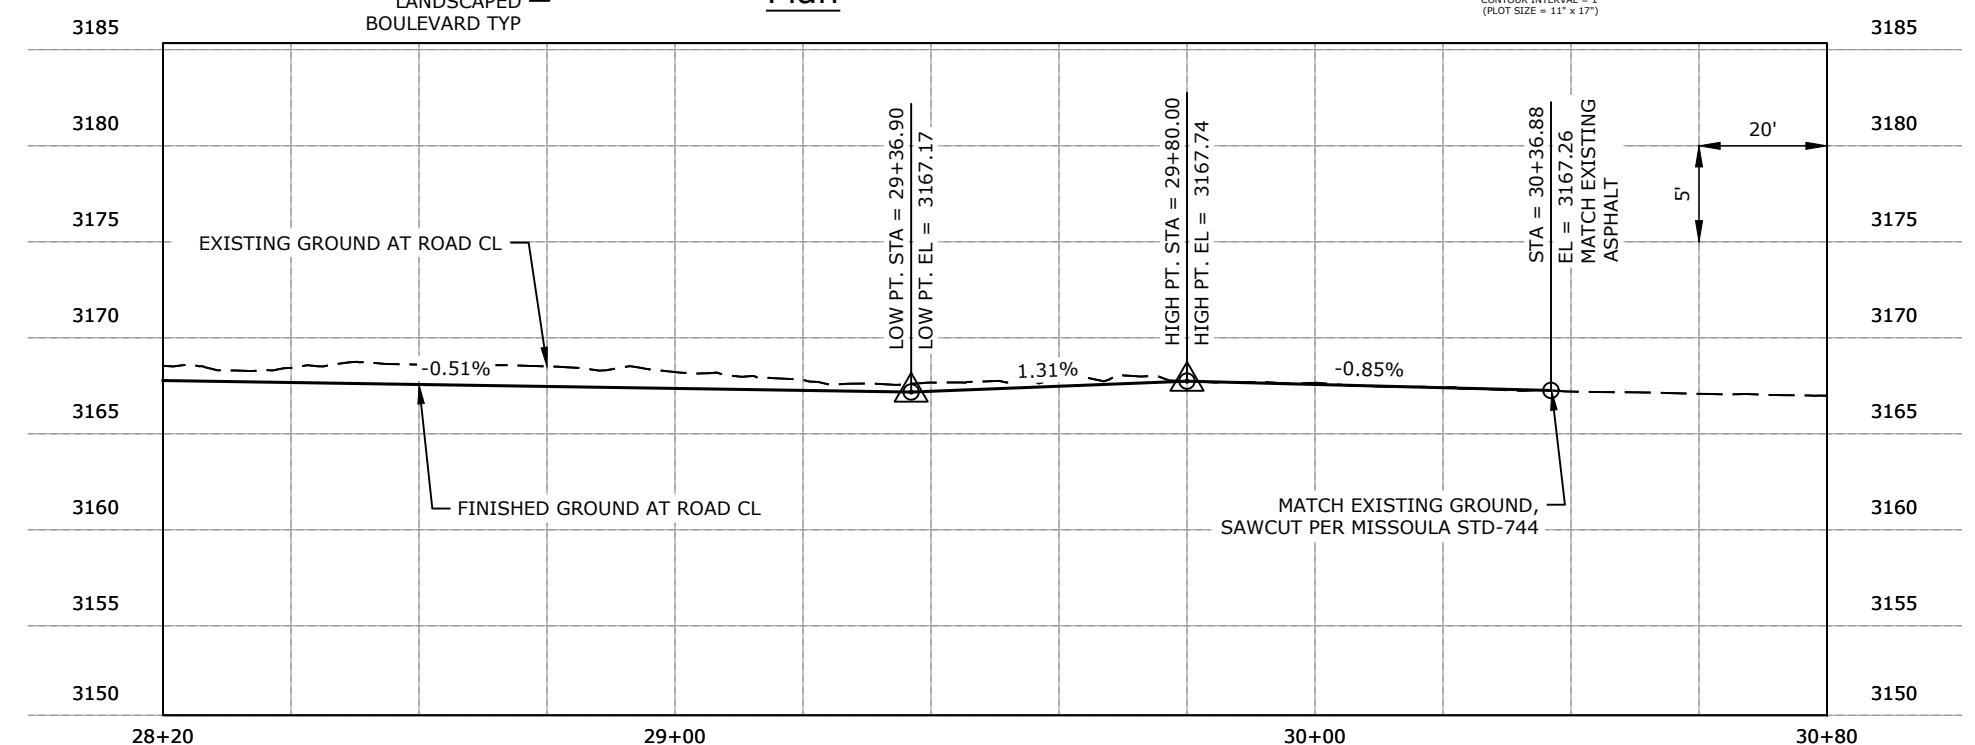

REVISION	DATE	DESCRIPTION
-	-	-

DESIGNER	JN	PROJ. NO.	7065
DRAWN	JN	DATE	04/16/2021
CHECKED	DP	SURVEYED	DIRA P.C.




ENGINEERS
PLANNERS
SURVEYORS

MULLAN BUILD
100% - BID PLANS

MARY JANE BLVD. PLAN AND PROFILE STA 28+20 TO 30+00


SHEET	OF
D.6	D.42

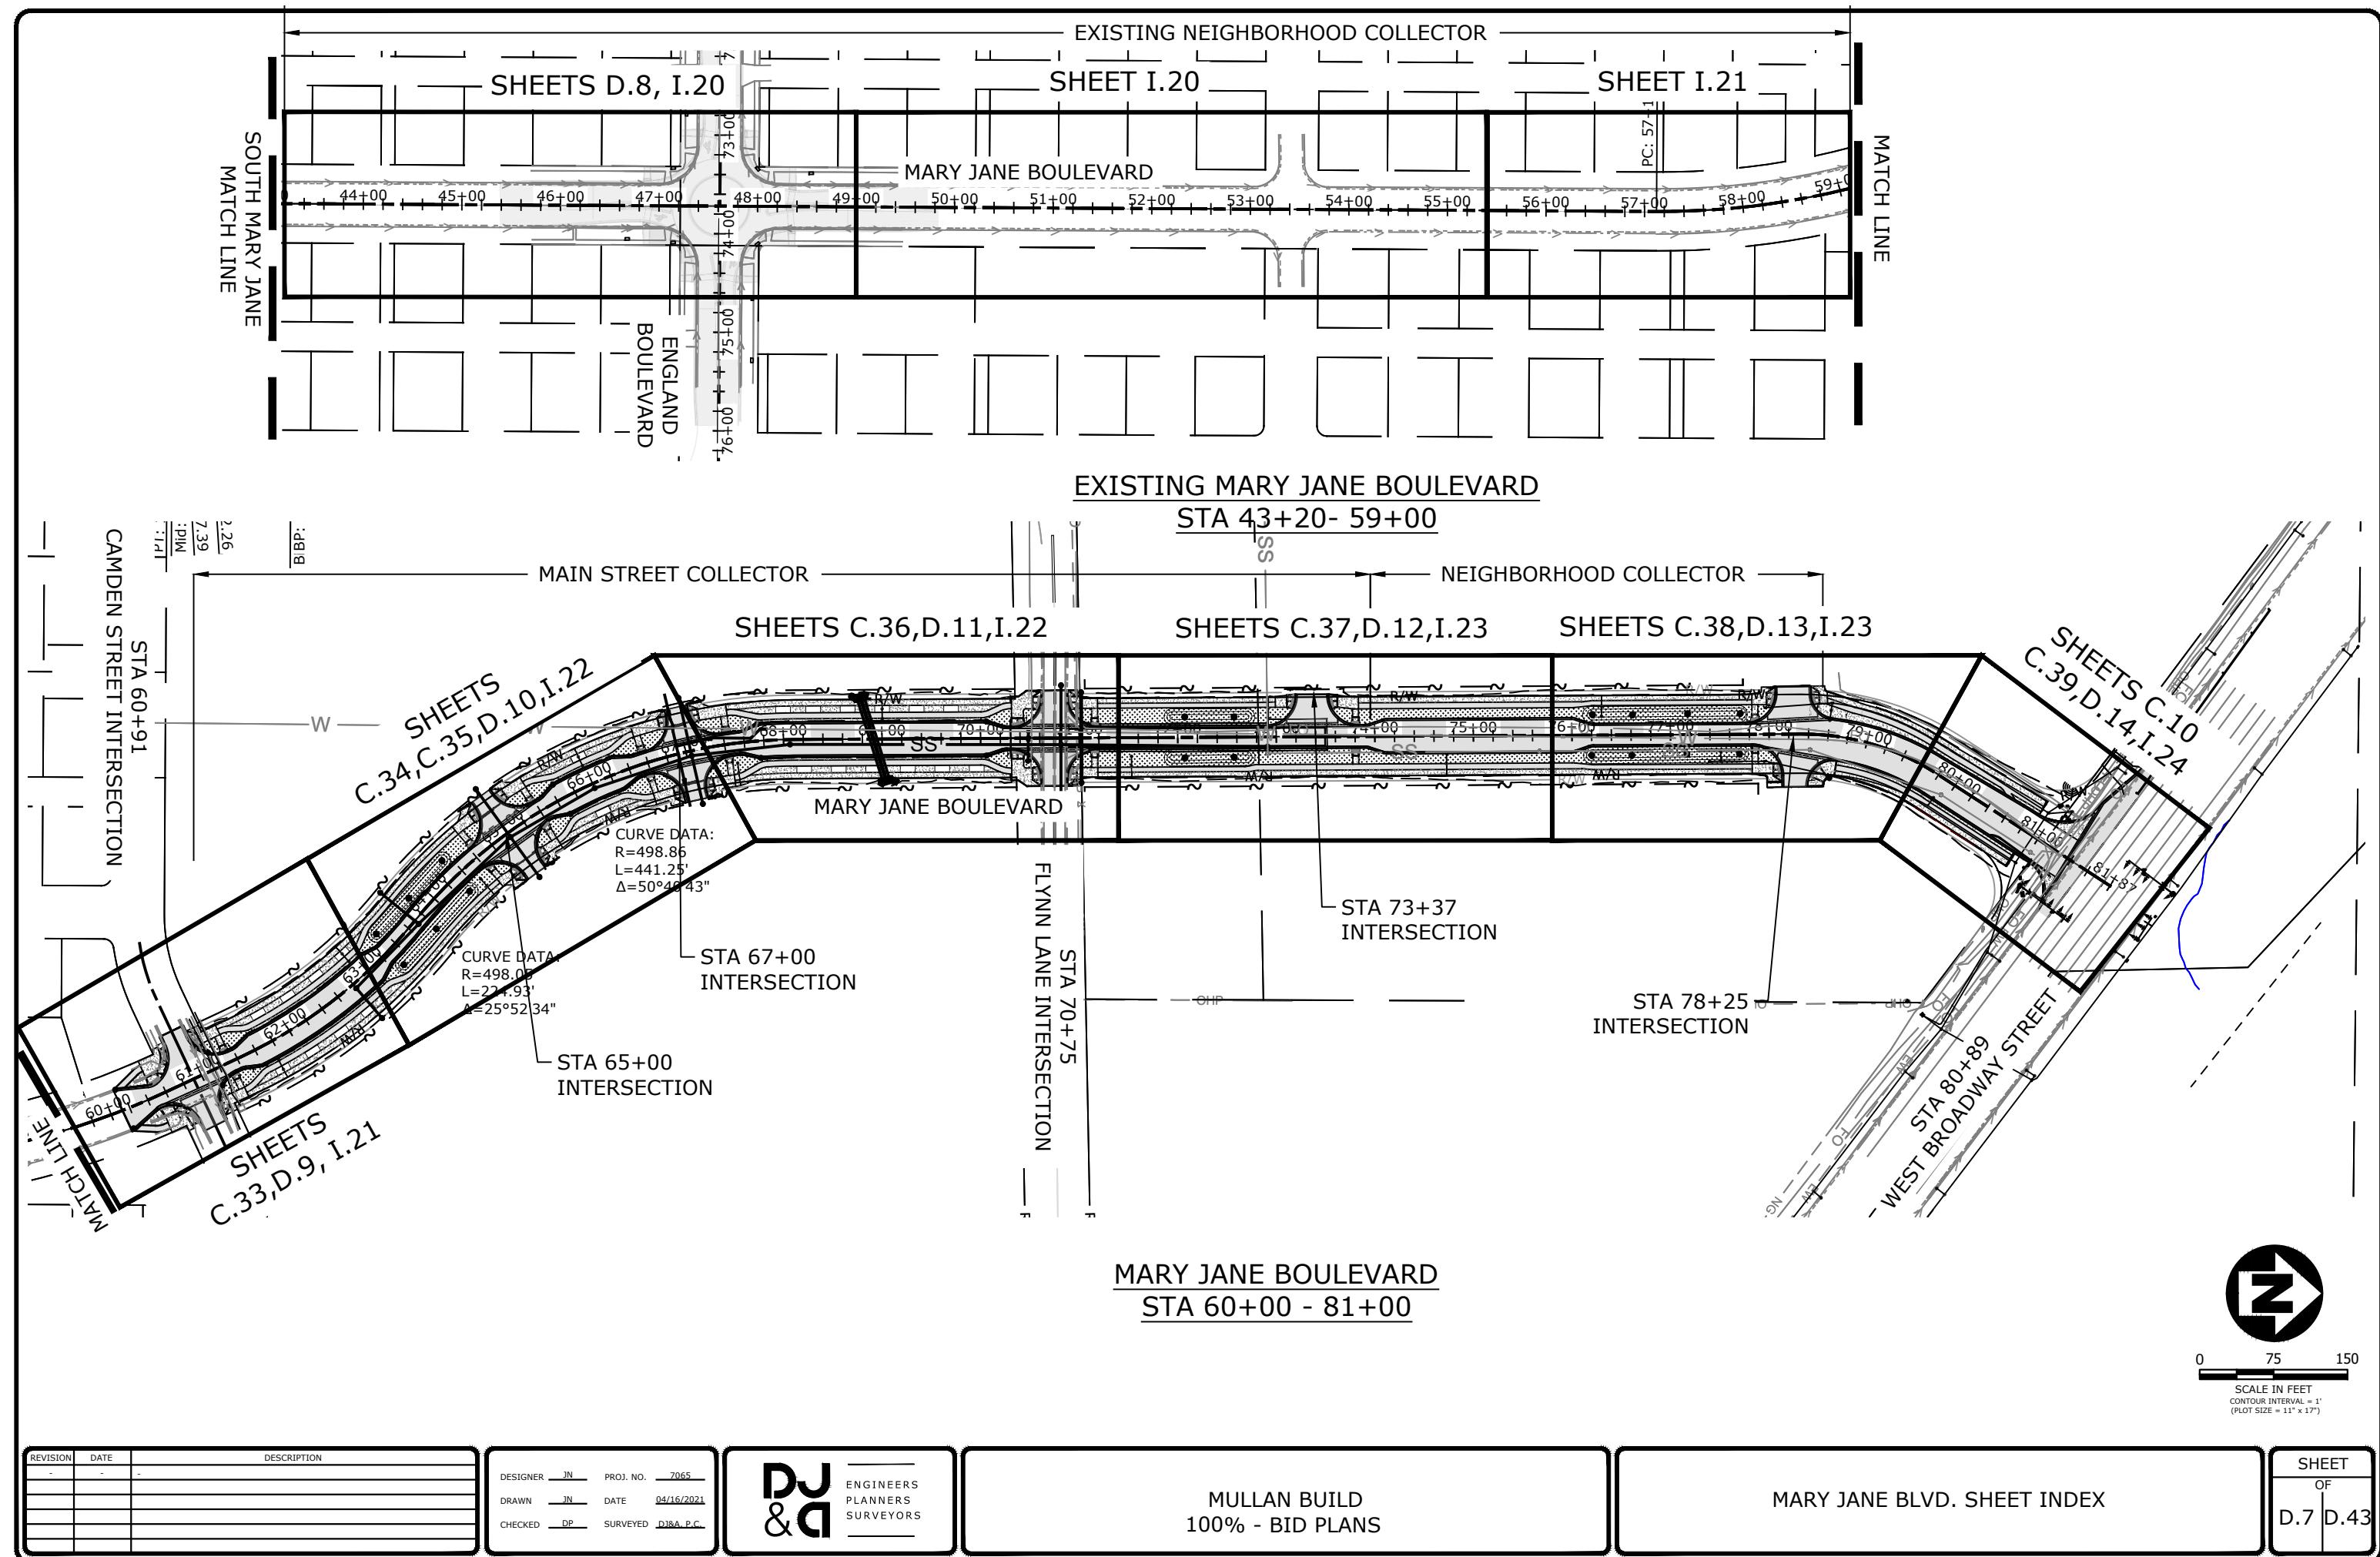


ENGLAND BOULEVARD CONTINUED ON SHEET D.33

EXISTING MARY JANE BOULEVARD STRIPING PLAN CONTINUED ON SHEET I.17

EXISTING JANE BOULEVARD STRIPING PLAN CONTINUED ON SHEET I.20

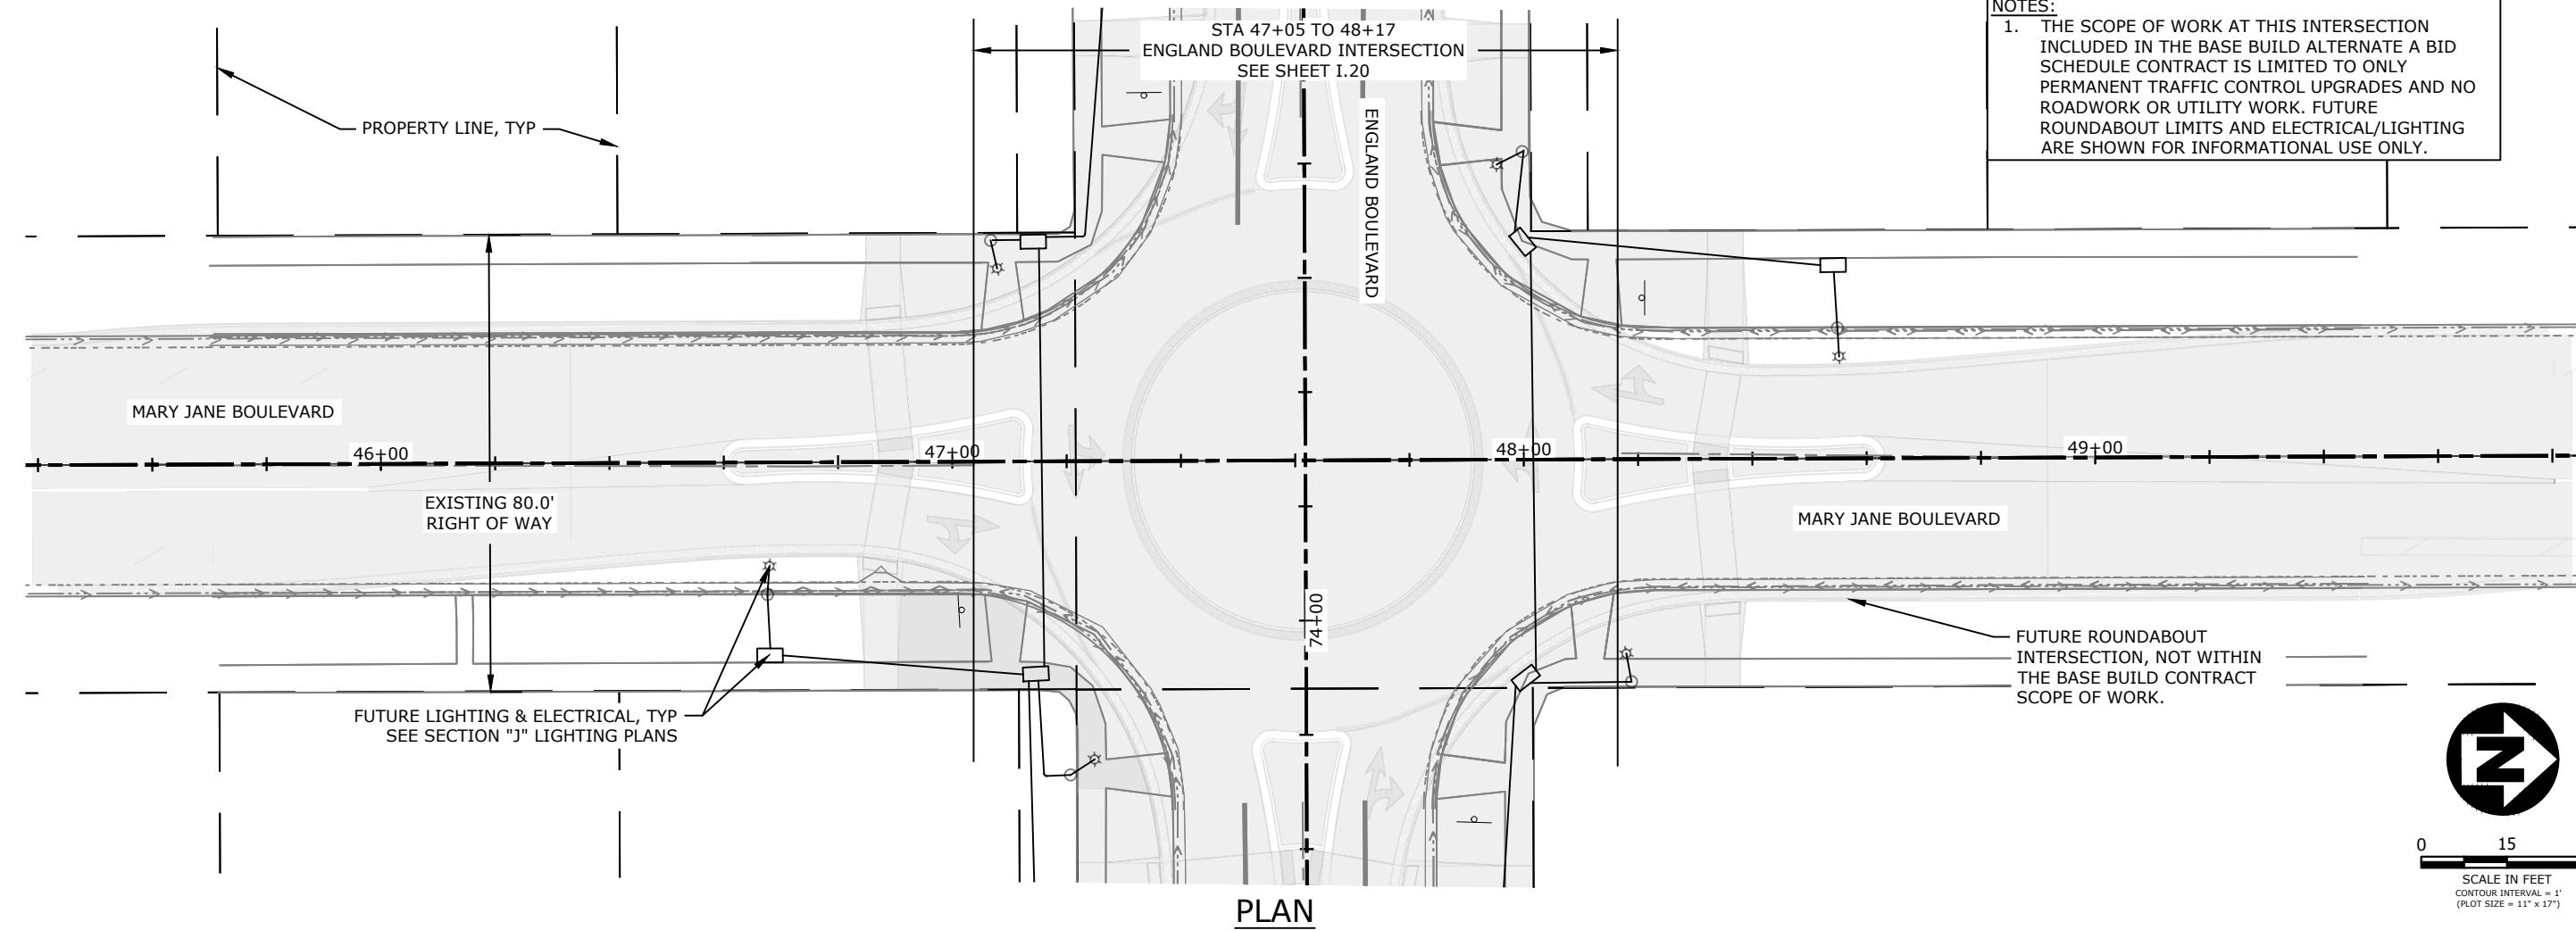

3185

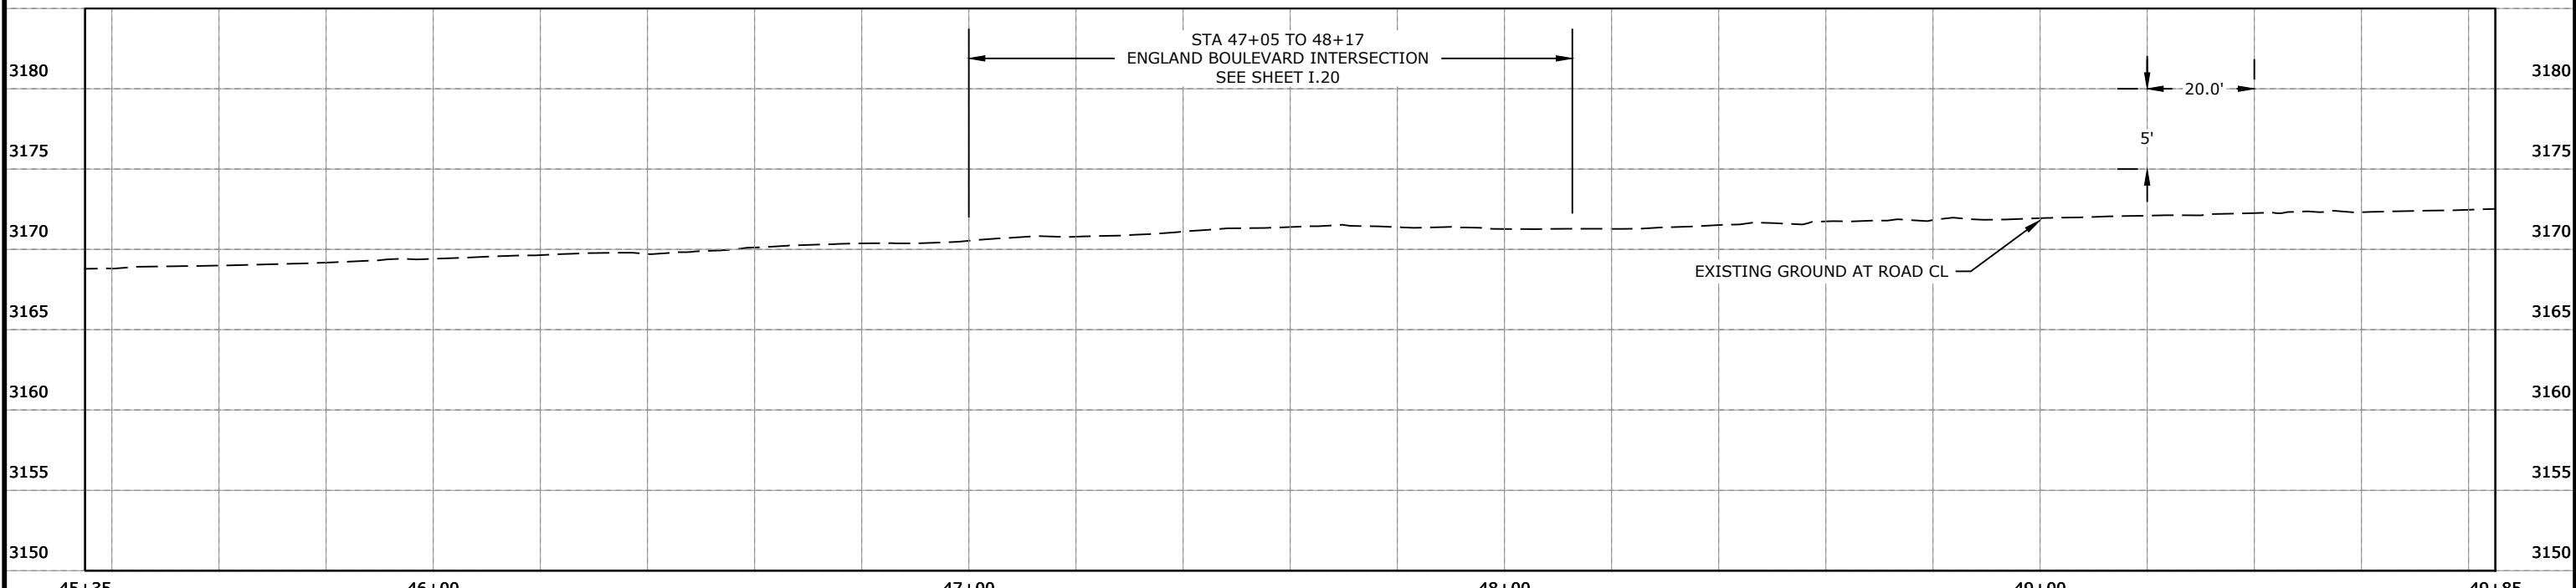

REVISION	DATE	DESCRIPTION
-	-	

DESIGNER <u>JN</u>	PROJ. NO. <u>7065</u>
DRAWN <u>JN</u>	DATE <u>04/16/2021</u>
CHECKED <u>DP</u>	SURVEYED <u>DIRA P.C.</u>






ENGINEERS
PLANNERS
SURVEYORS

MULLAN BUILD
100% - BID PLANS

SHEET	OF
D.8	D.43

EXISTING NORTH MARY JANE PLAN AND PROFILE
STA 45+35 TO 49+85

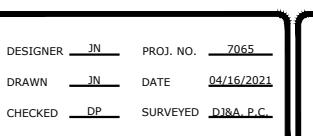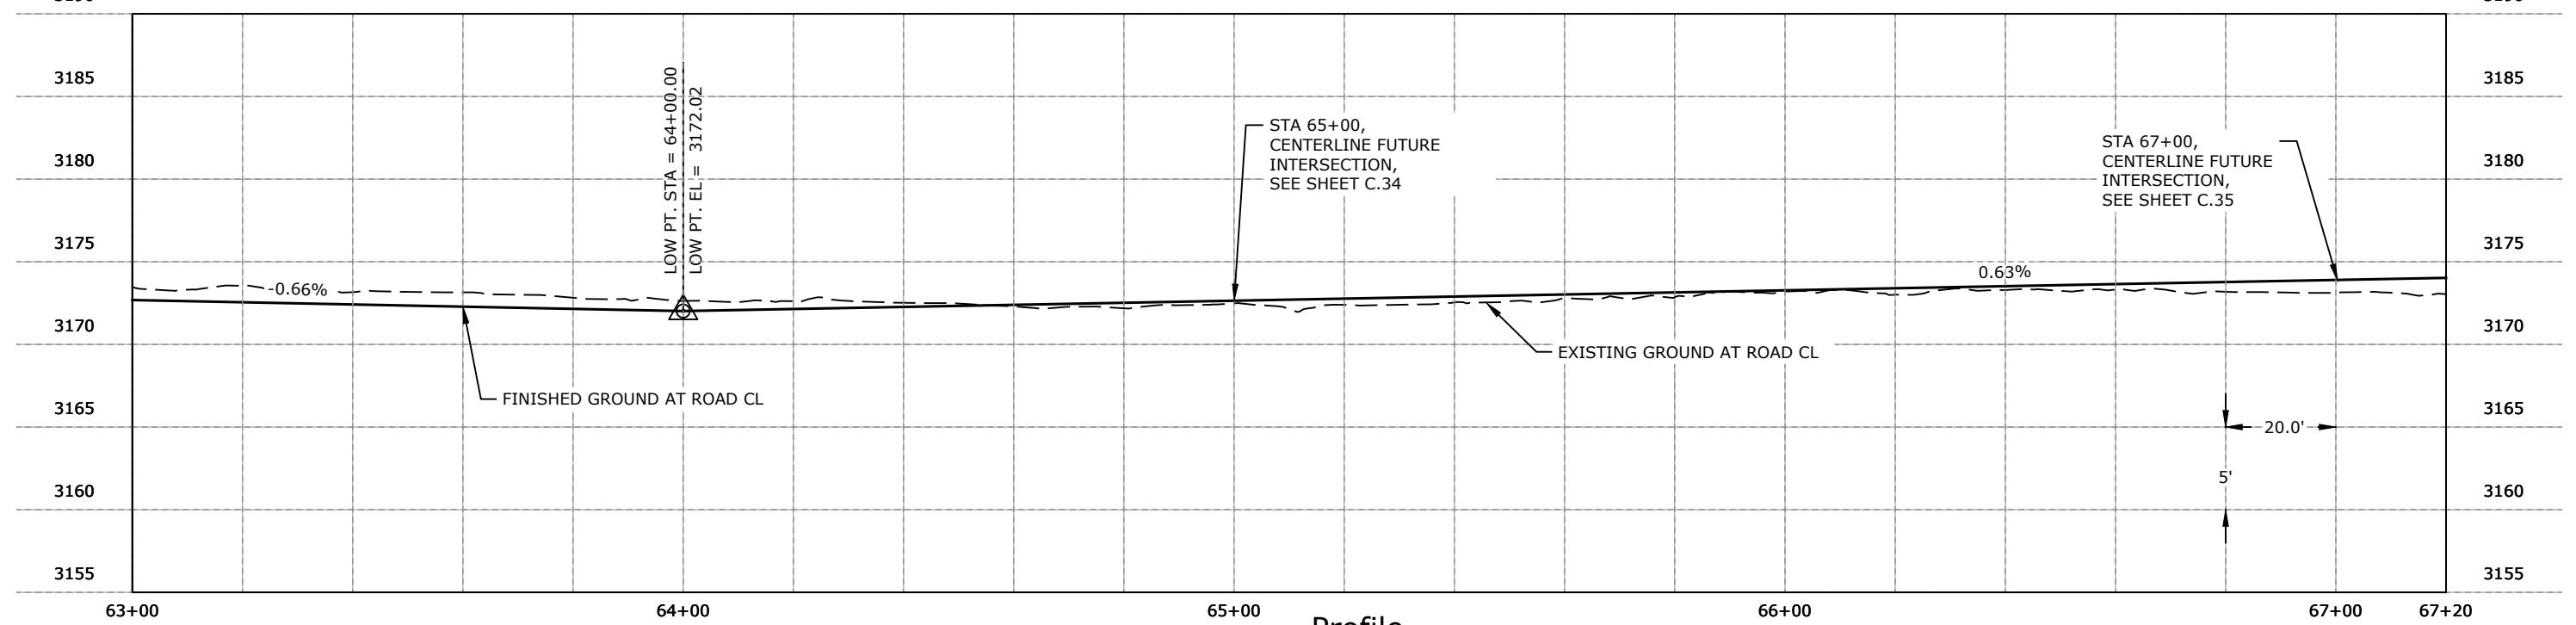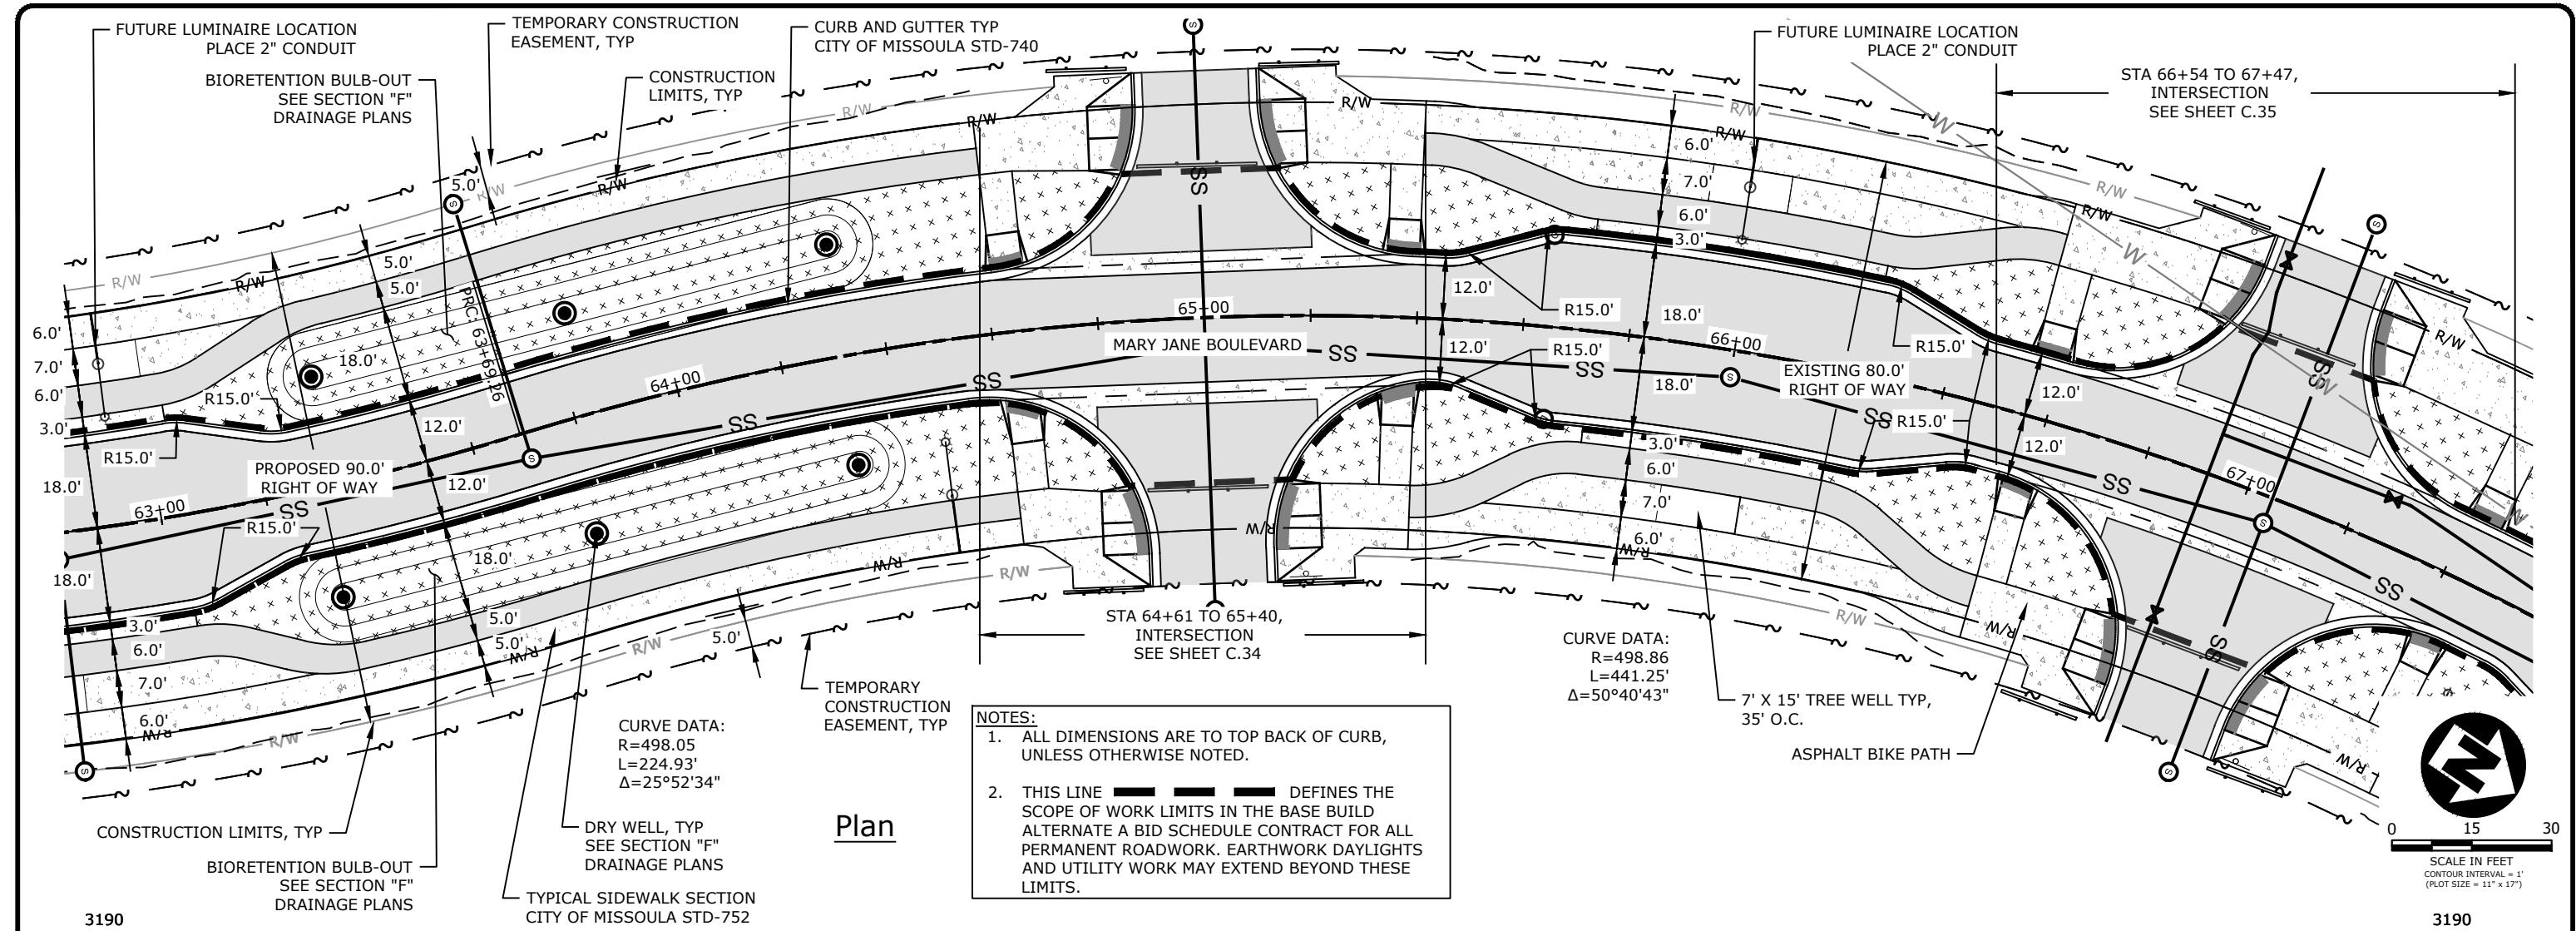

D
&
G

ENGINEERS
PLANNERS
SURVEYORS

111

10

1

M
100

10%

- 8 -

N B
ID

UI
BI



ANS

10

MULLAN
100% - BI

MARY JANE BLVD. PLAN AND PROFILE STA 63+00 TO 67+20

SHEET
OF
0.10 D.43

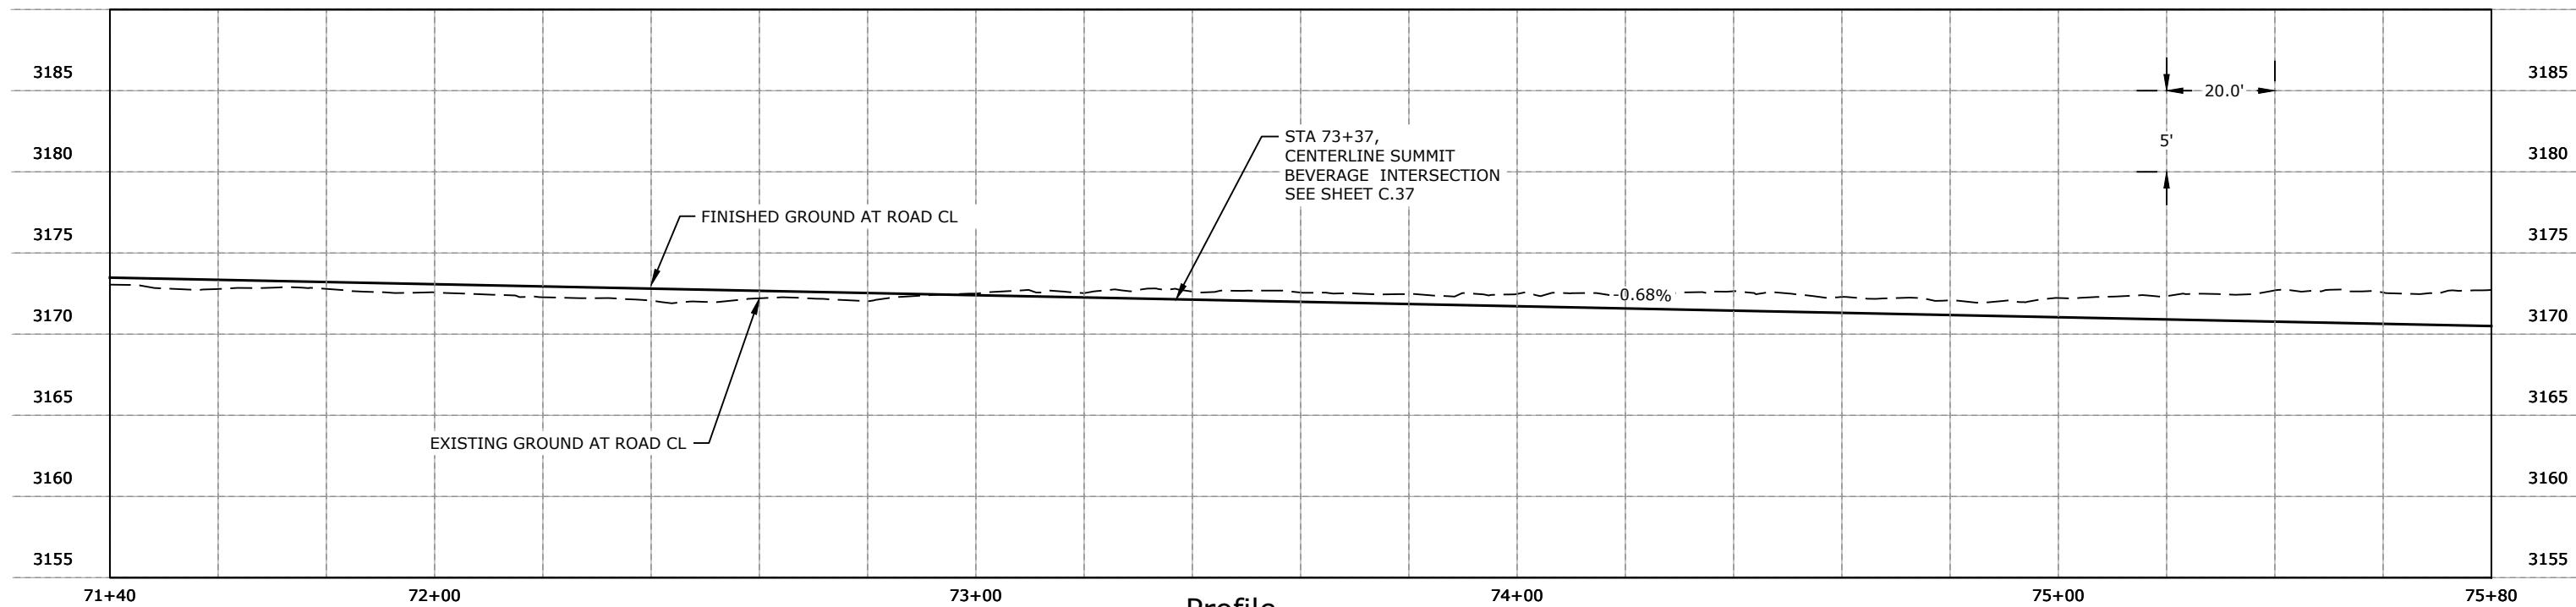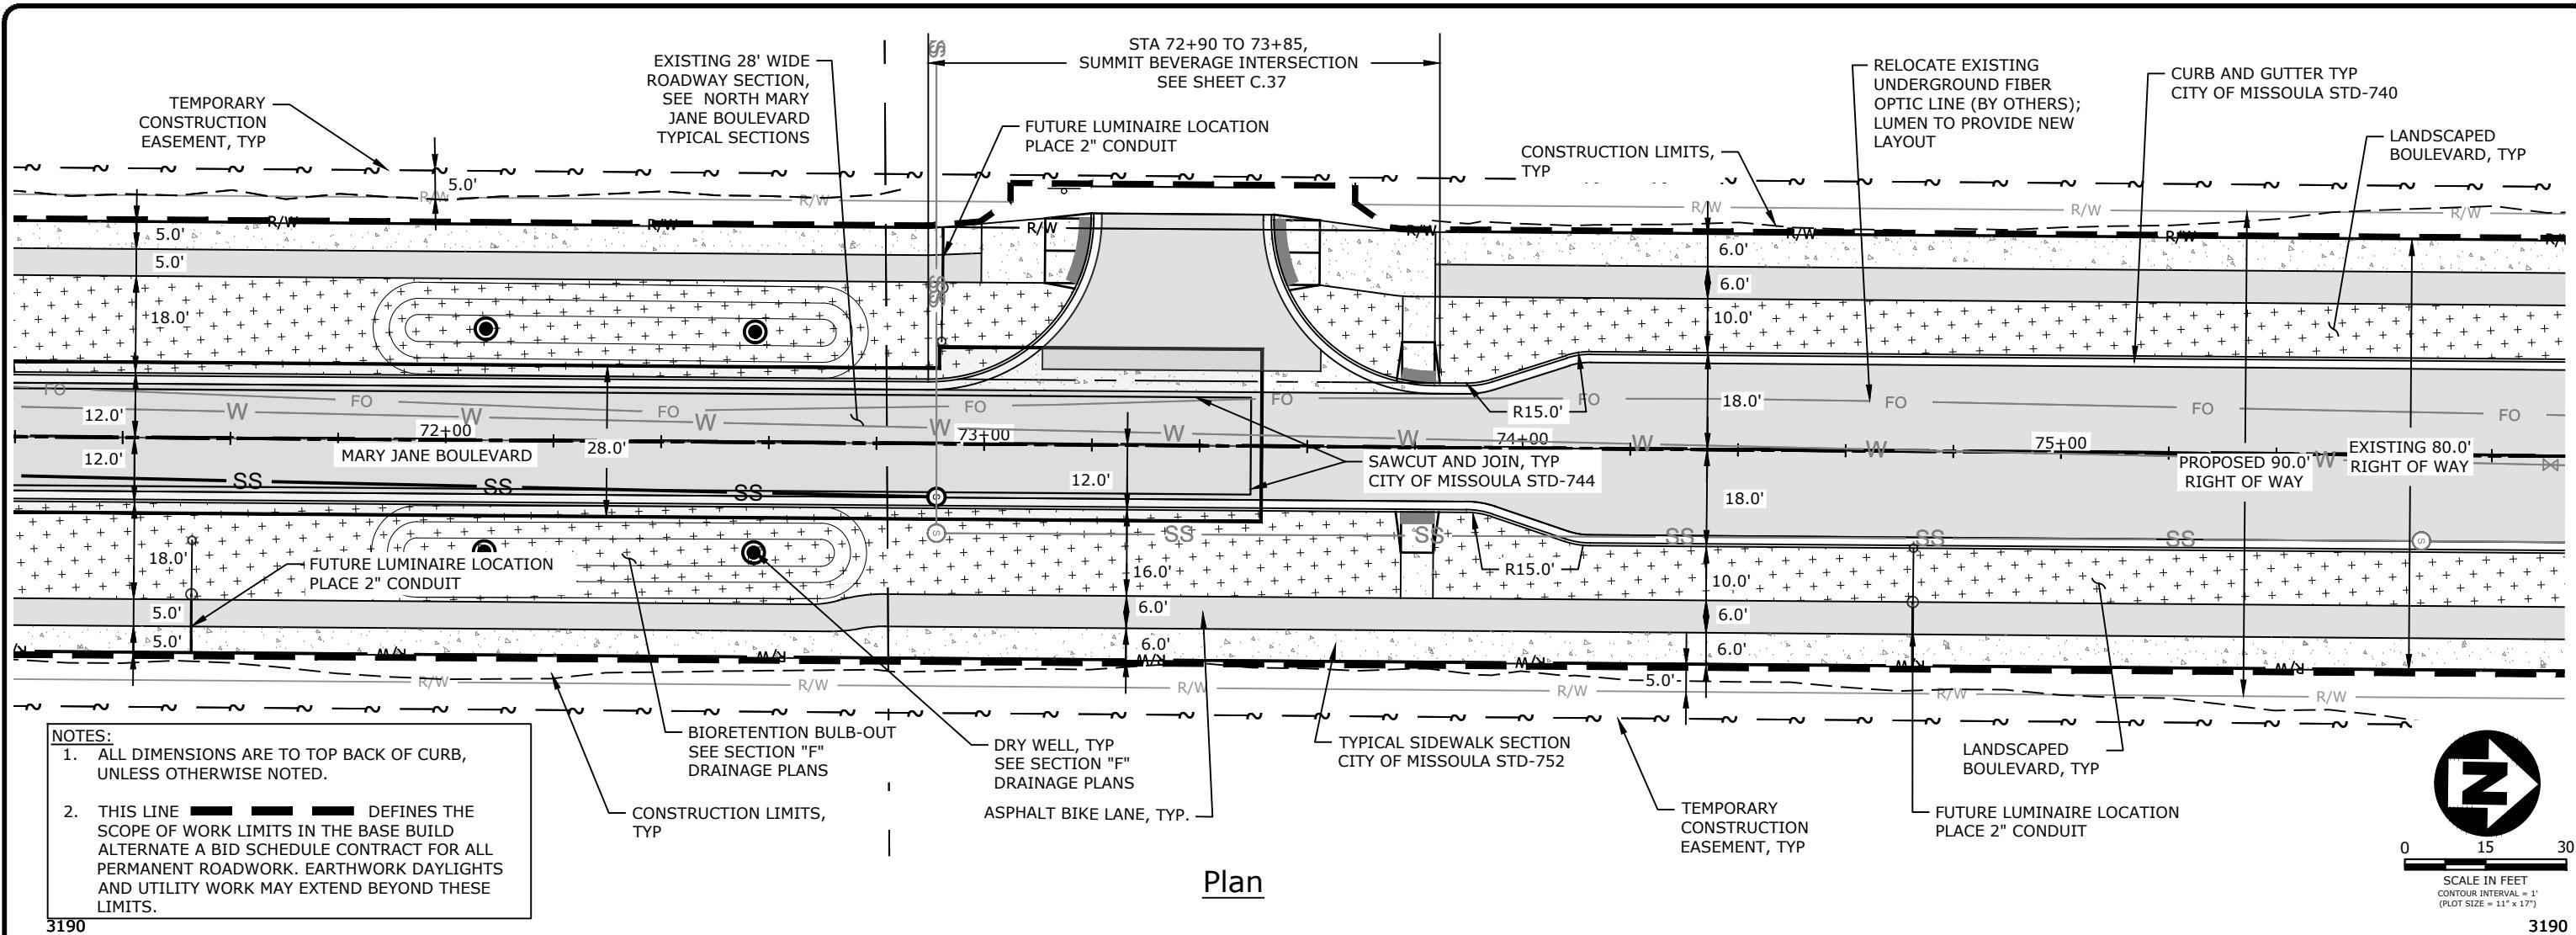

REVISION	DATE	DESCRIPTION
-	-	

DESIGNER	JN	PROJ. NO.	7065
DRAWN	JN	DATE	04/16/2021
CHECKED	DP	SURVEYED	DIRA P.C.





ENGINEERS
PLANNERS
SURVEYORS

MULLAN BUILD
100% - BID PLANS

MARY JANE BLVD. PLAN AND PROFILE STA 71+40 TO 75+80

SHEET	OF
D.12	D.43

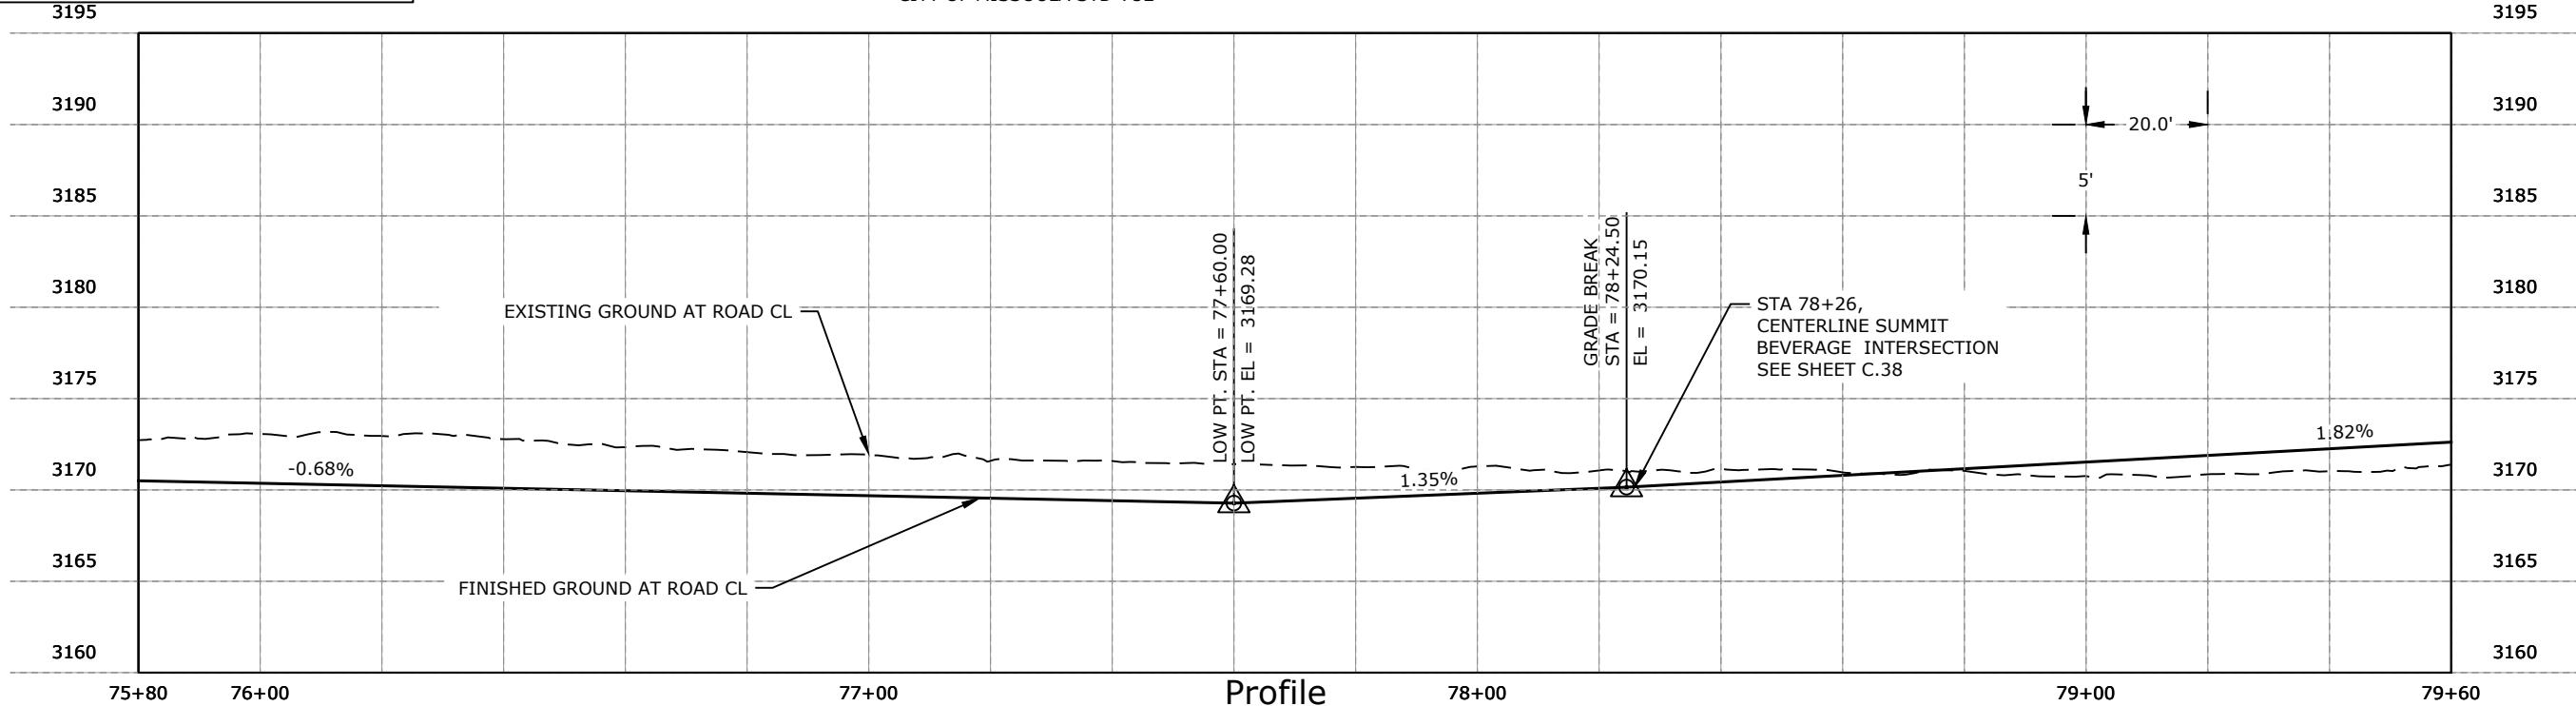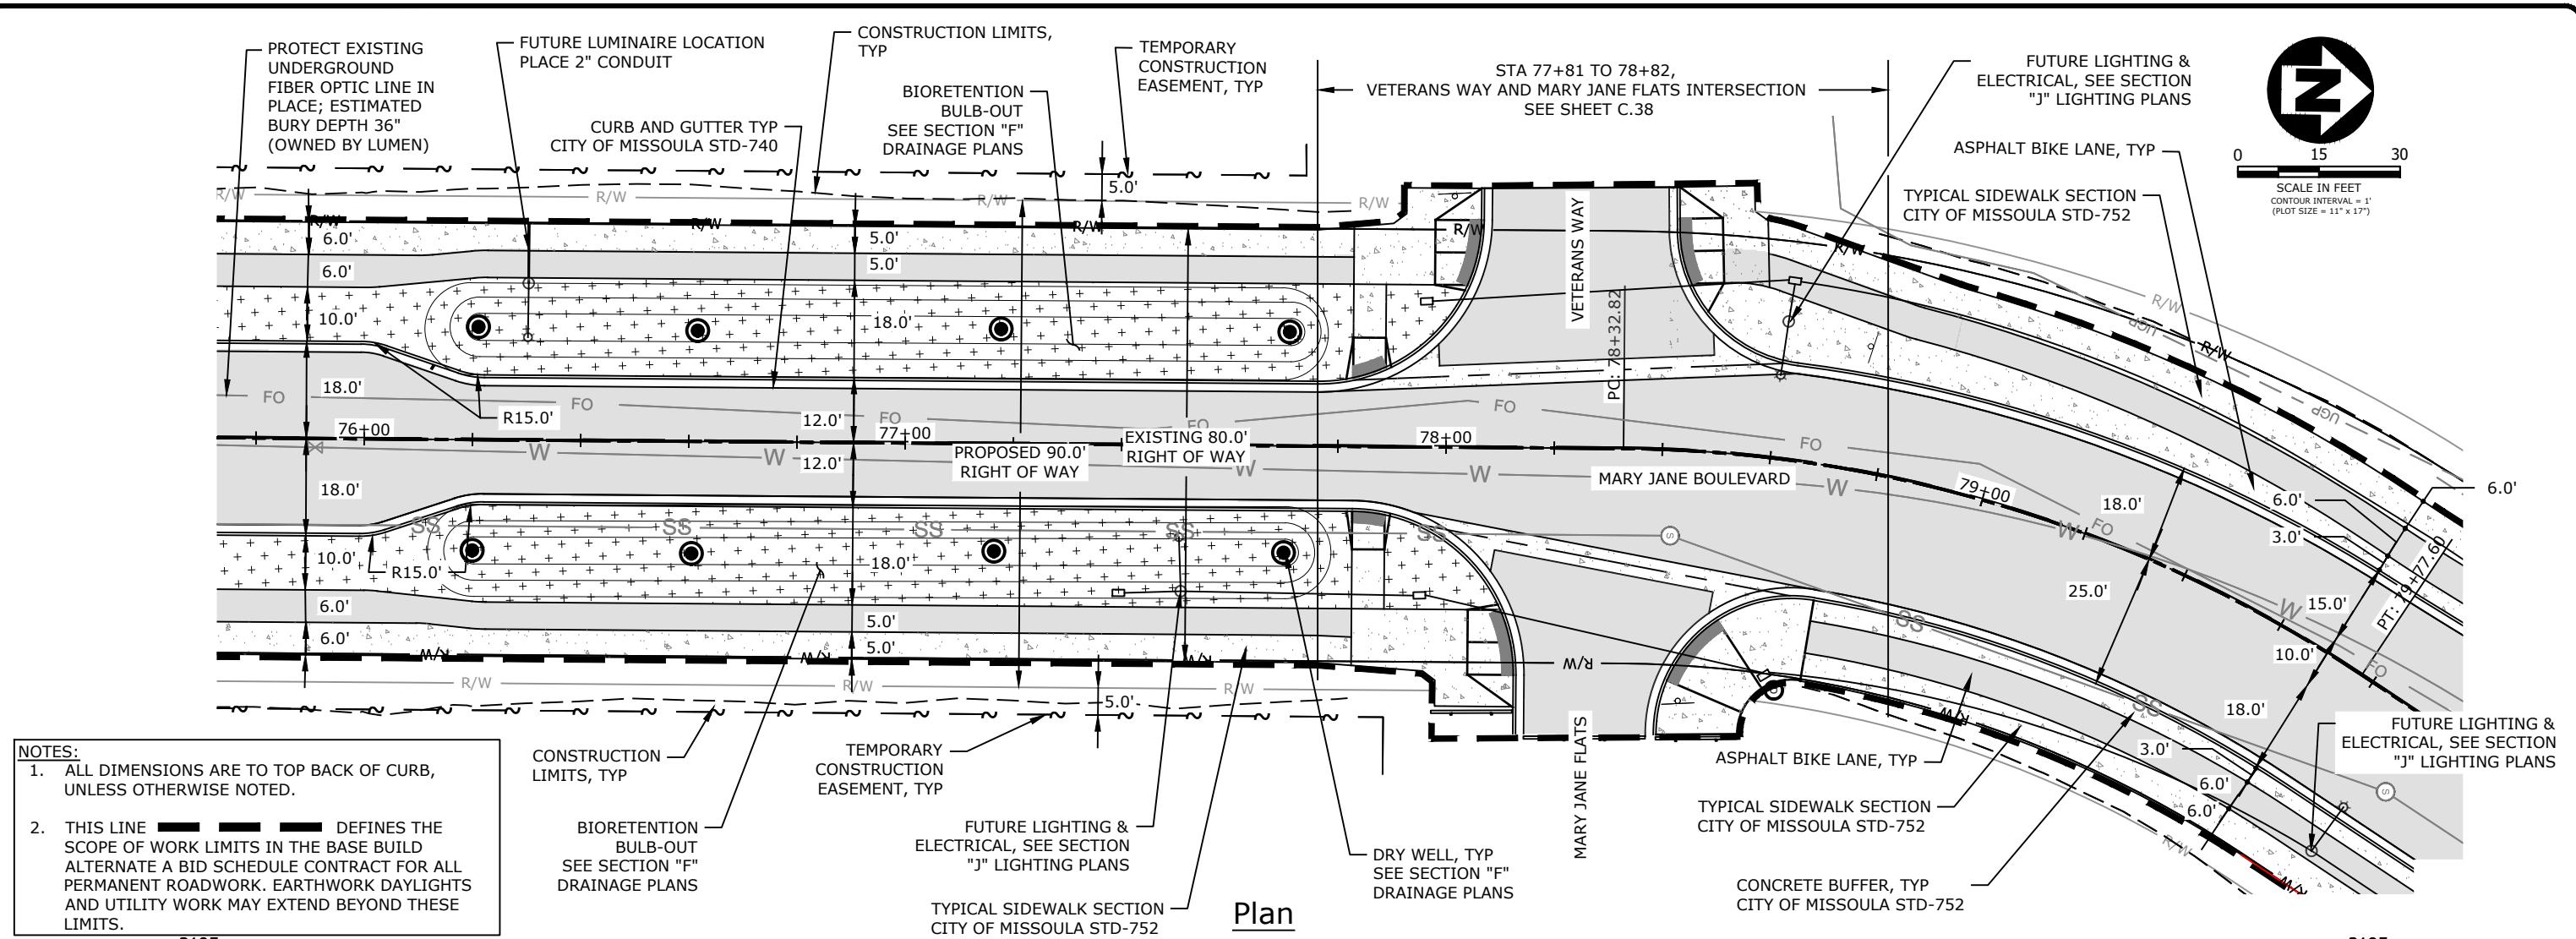

REVISION	DATE	DESCRIPTION
-	-	

DESIGNER	JN	PROJ. NO.	7065
DRAWN	JN	DATE	04/16/2021
CHECKED	DP	SURVEYED	DIRA P.C.



ENGINEERS
PLANNERS
SURVEYORS

Mullan BUILD
100% - BID PLANS

MARY JANE BLVD. PLAN AND PROFILE STA 75+80 TO 79+60

SHEET
OF D.13 D.43

