

0 75 150
SCALE IN FEET
CONTOUR INTERVAL = 1'
(PLOT SIZE = 11" x 17")

REVISION	DATE	DESCRIPTION
-	-	

DESIGNER	JN	PROJ. NO.	7065
DRAWN	JN	DATE	10/09/2020
CHECKED	-	SURVEYED	DIA P.C.



ENGINEERS
PLANNERS
SURVEYORS

MULLAN BUILD
PRELIMINARY 90% NOT FOR CONSTRUCTION

N. Mary Jane Sheet Index

SHEET	OF
D.7	D.42

ENGLAND BOULEVARD CONTINUED ON SHEET D.33

SOUTH MARY JANE BOULEVARD STRIPING PLAN CONTINUED ON SHEET D.6

PROPERTY LINE, TYP

STA 47+05 TO 48+17
ENGLAND BOULEVARD INTERSECTION
SEE SHEET I.21

ENGLAND BOULEVARD

EXISTING RIGHT OF WAY, TYP

MARY JANE BOULEVARD

46+00

47+00

48+00

49+00

MARY JANE BOULEVARD

NORTH MARY JANE BOULEVARD STRIPING PLAN CONTINUED ON SHEET D.9



SCALE IN FEET
CONTOUR INTERVAL = 1'
(PLOT SIZE = 11" x 17")

PLAN

3185

3185

STA 47+05 TO 48+17
ENGLAND BOULEVARD INTERSECTION
SEE SHEET I.21

3180

3180

3175

3175

3170

3170

3165

3165

3160

3160

3155

3155

3150

3150

45+35

46+00

47+00

48+00

49+00

49+85

PROFILE

REVISION	DATE	DESCRIPTION
-	-	

DESIGNER	JN	PROJ. NO.	7065
DRAWN	JN	DATE	10/09/2020
CHECKED	-	SURVEYED	DIA, P.C.




ENGINEERS
PLANNERS
SURVEYORS


MULLAN BUILD
PRELIMINARY 90% NOT FOR CONSTRUCTION

North Mary Jane Plan and Profile STA 46+40 TO 49+00

SHEET	OF
D.8	D.42

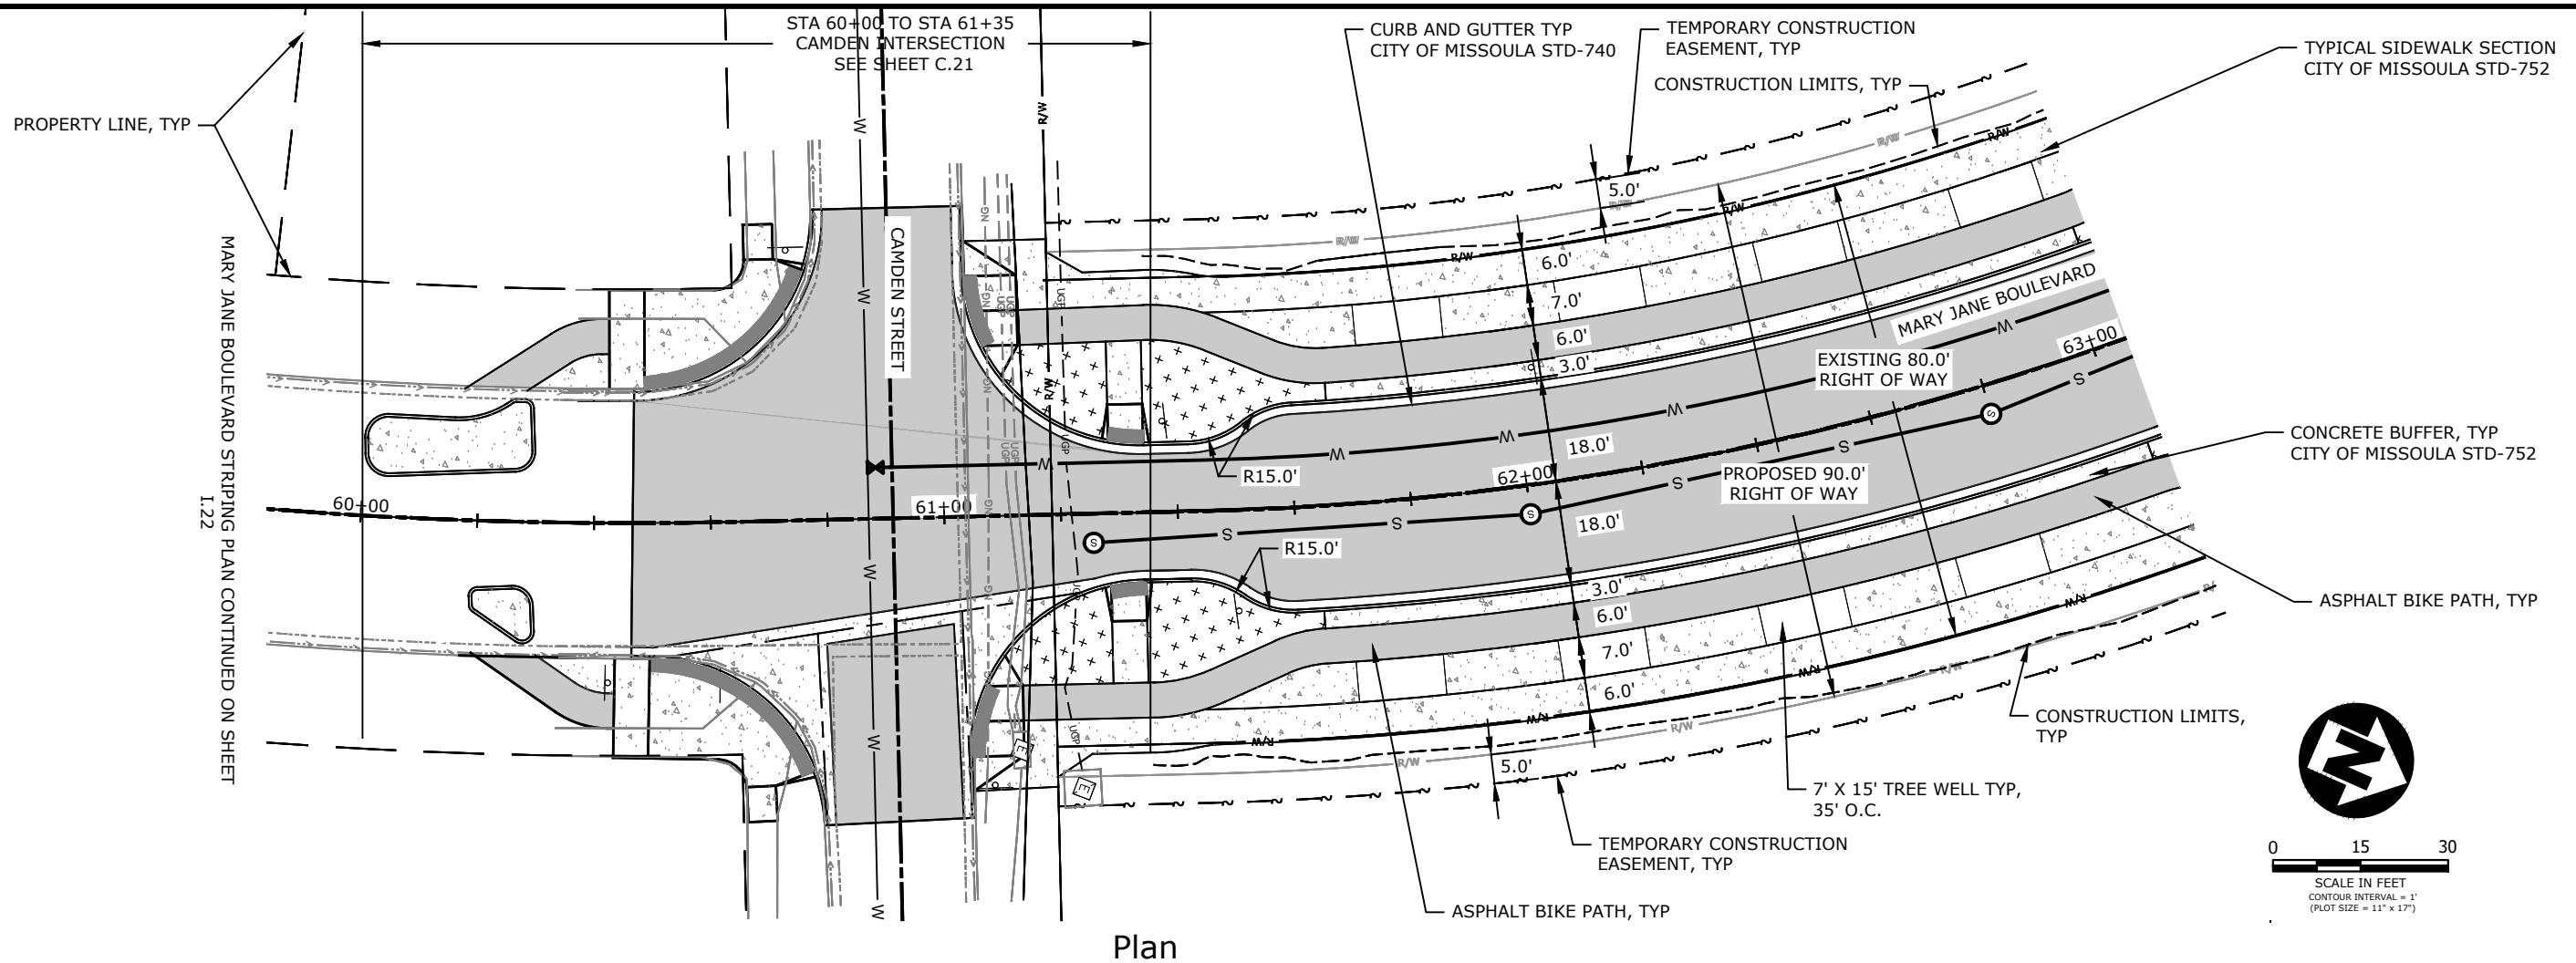

Pla

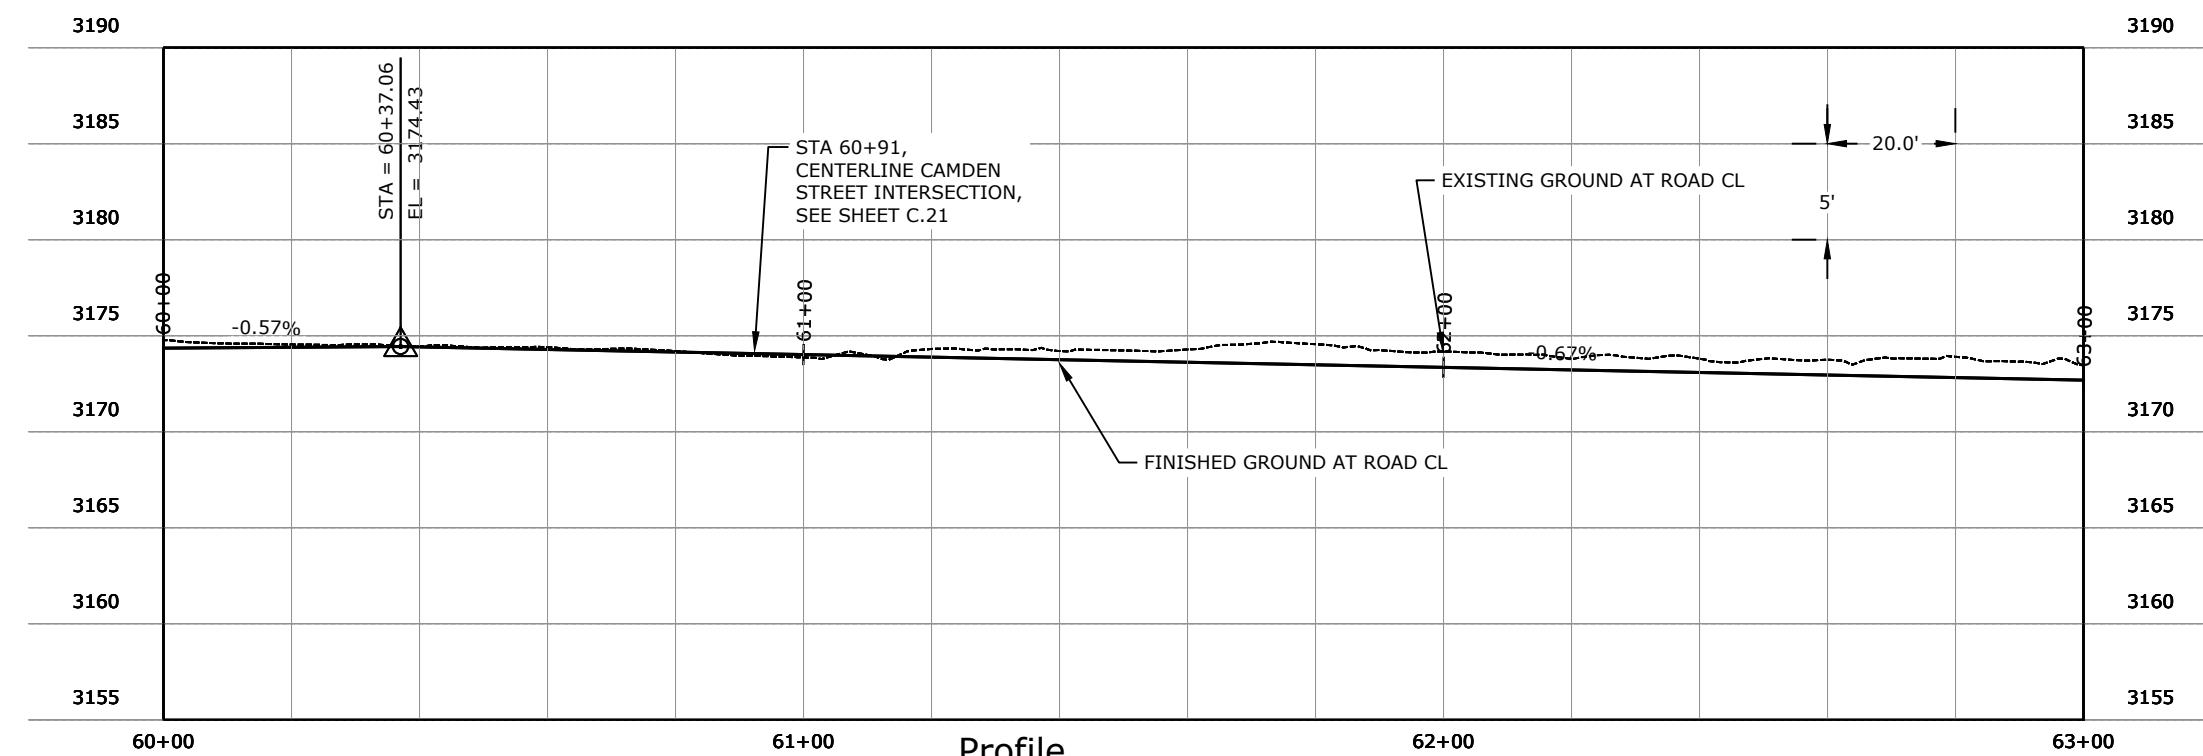

Profile

DESIGNER	JN	PROJ. NO.	7065
DRAWN	JN	DATE	10/09/2020
CHECKED	-	SURVEYED	DJA, P.C.



ENGINEER
PLANNER
SURVEYOR

RS
S
RS

卷之三

P

REL

11



NAI

AR

MULLAN BUILD
PRELIMINARY 90% NOT FOR CONSTRUCTION

North Mary Jane Plan and Profile STA 60+00 TO 63+00

SHEET
OF
D.9 D.42

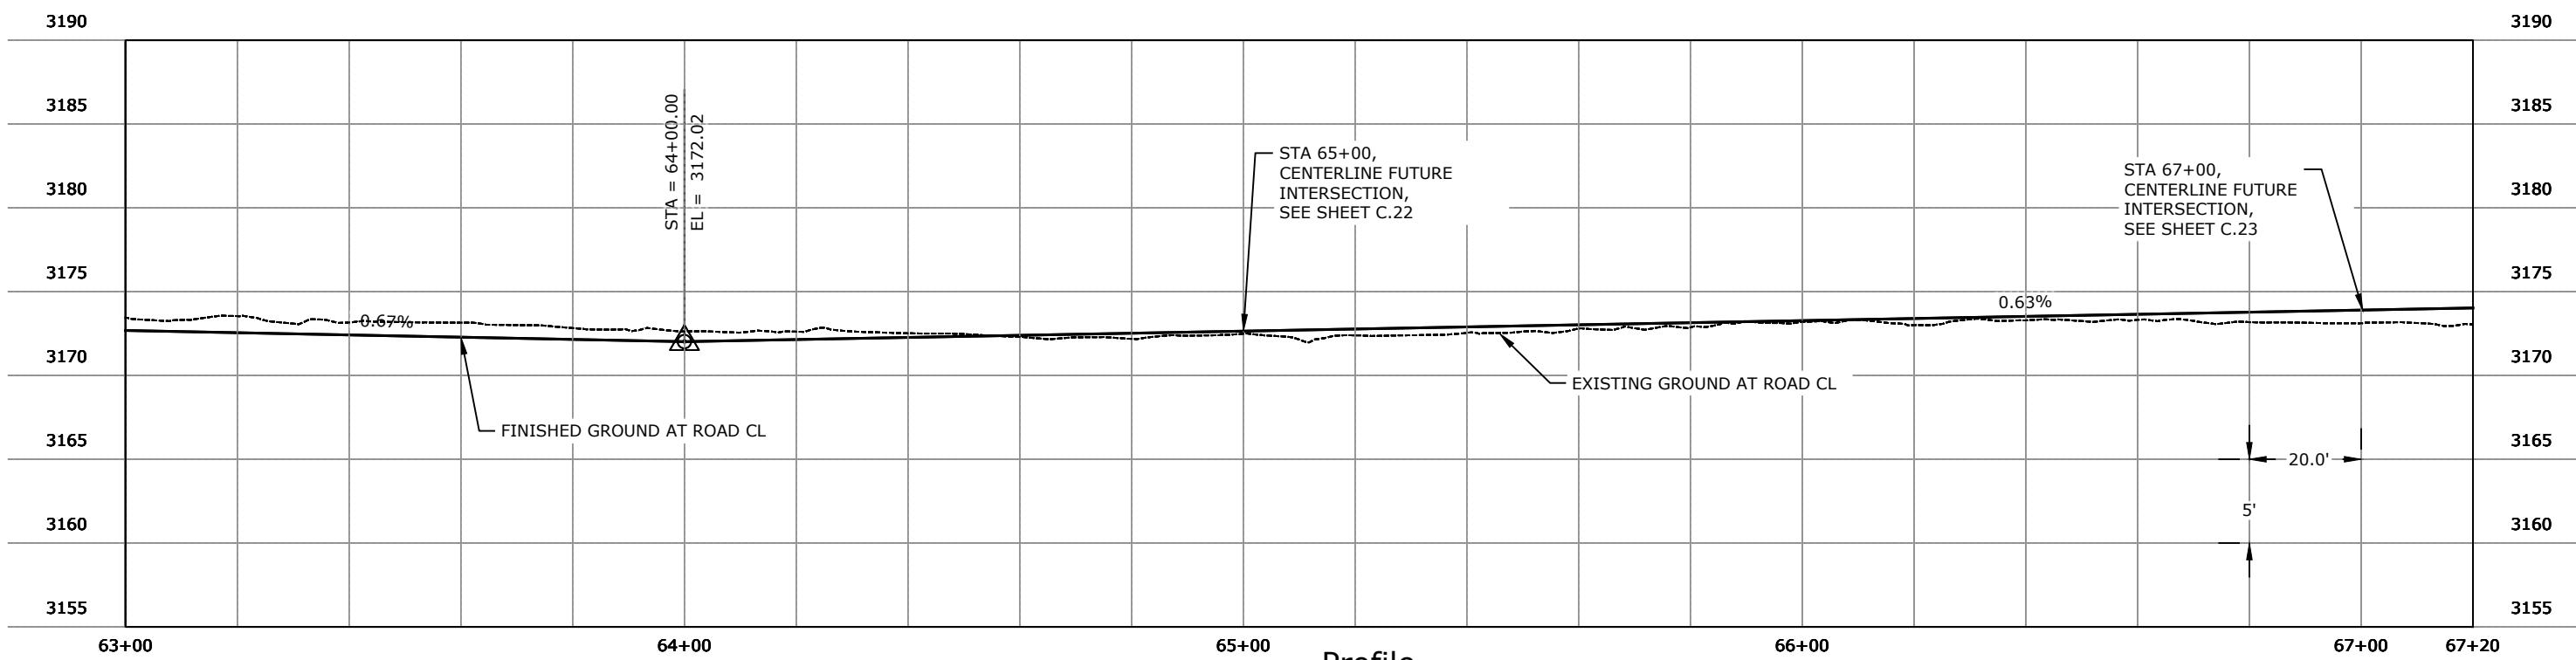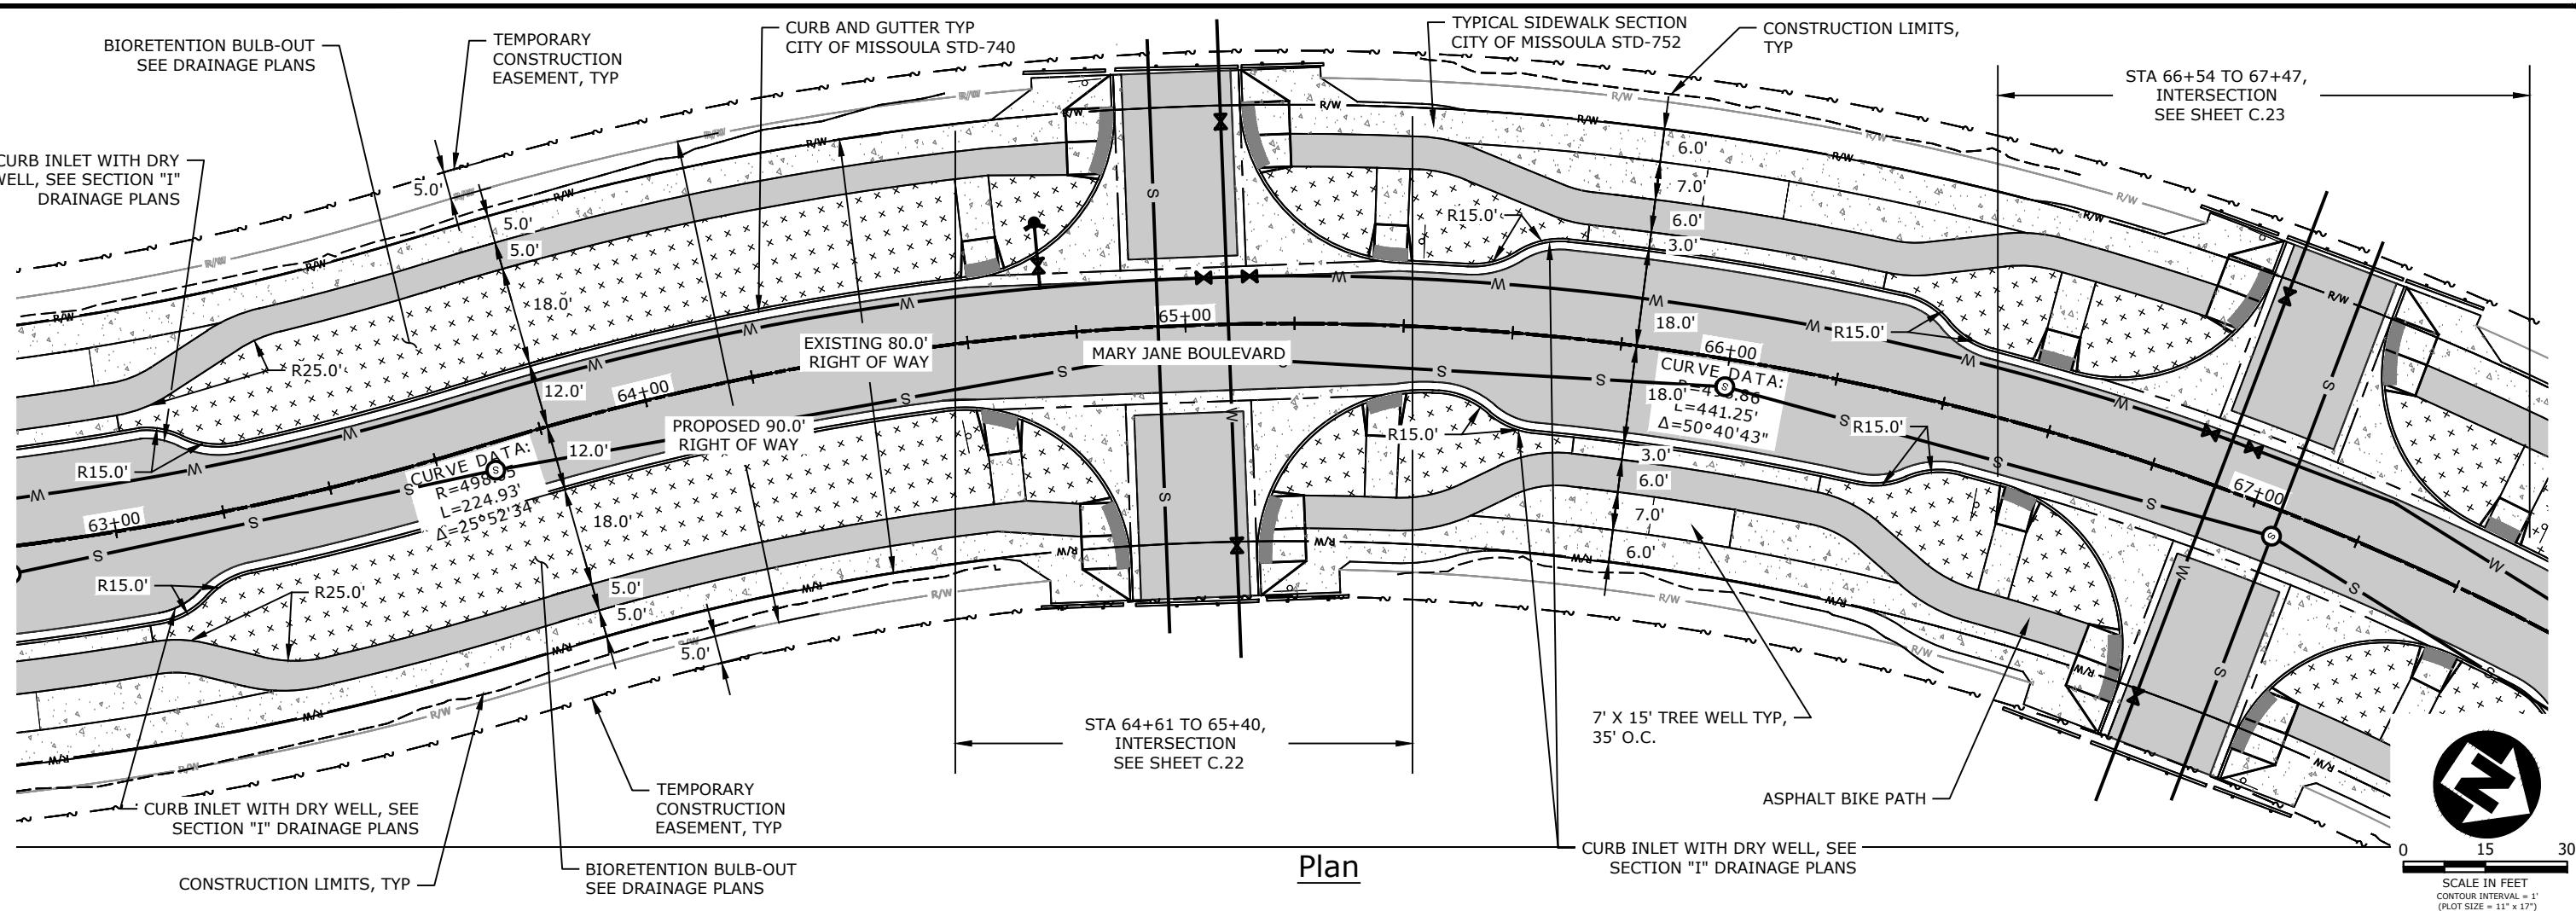

REVISION	DATE	DESCRIPTION
-	-	



DESIGNER	JN	PROJ. NO.	7065
DRAWN	JN	DATE	10/09/2020
CHECKED	-	SURVEYED	DIA P.C.



MULLAN BUILD
PRELIMINARY 90% NOT FOR CONSTRUCTION

North Mary Jane Plan and Profile STA 63+00 TO 67+20

SHEET
OF D.10 D.42

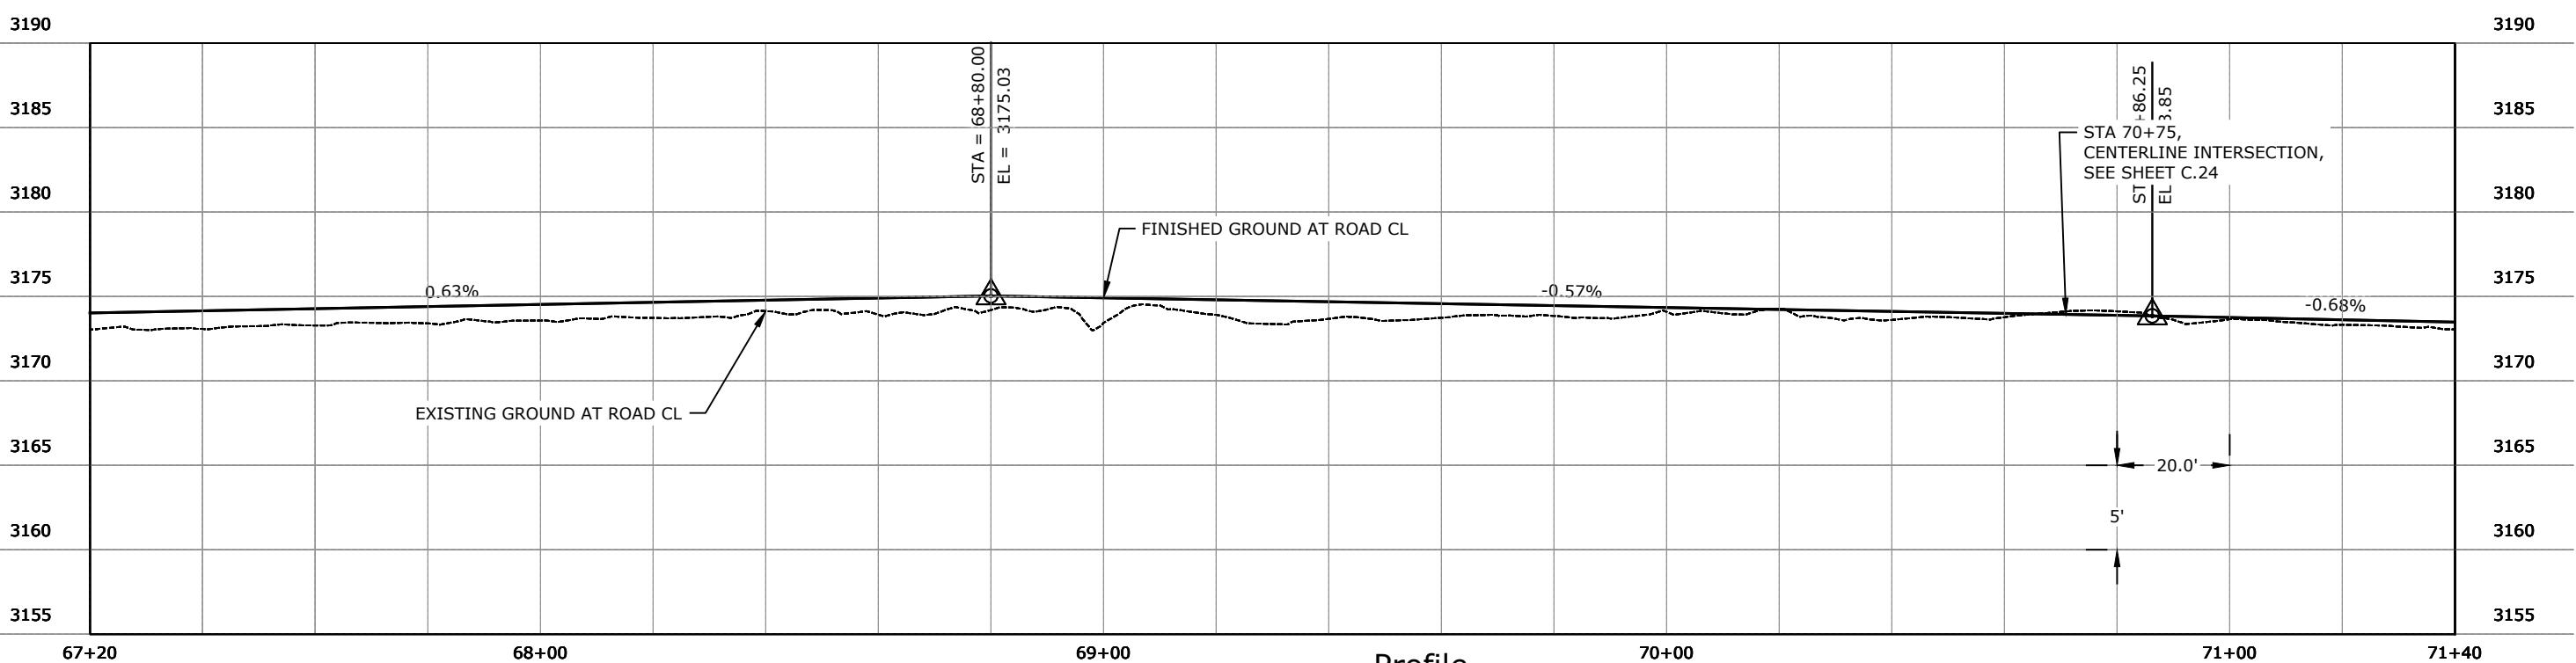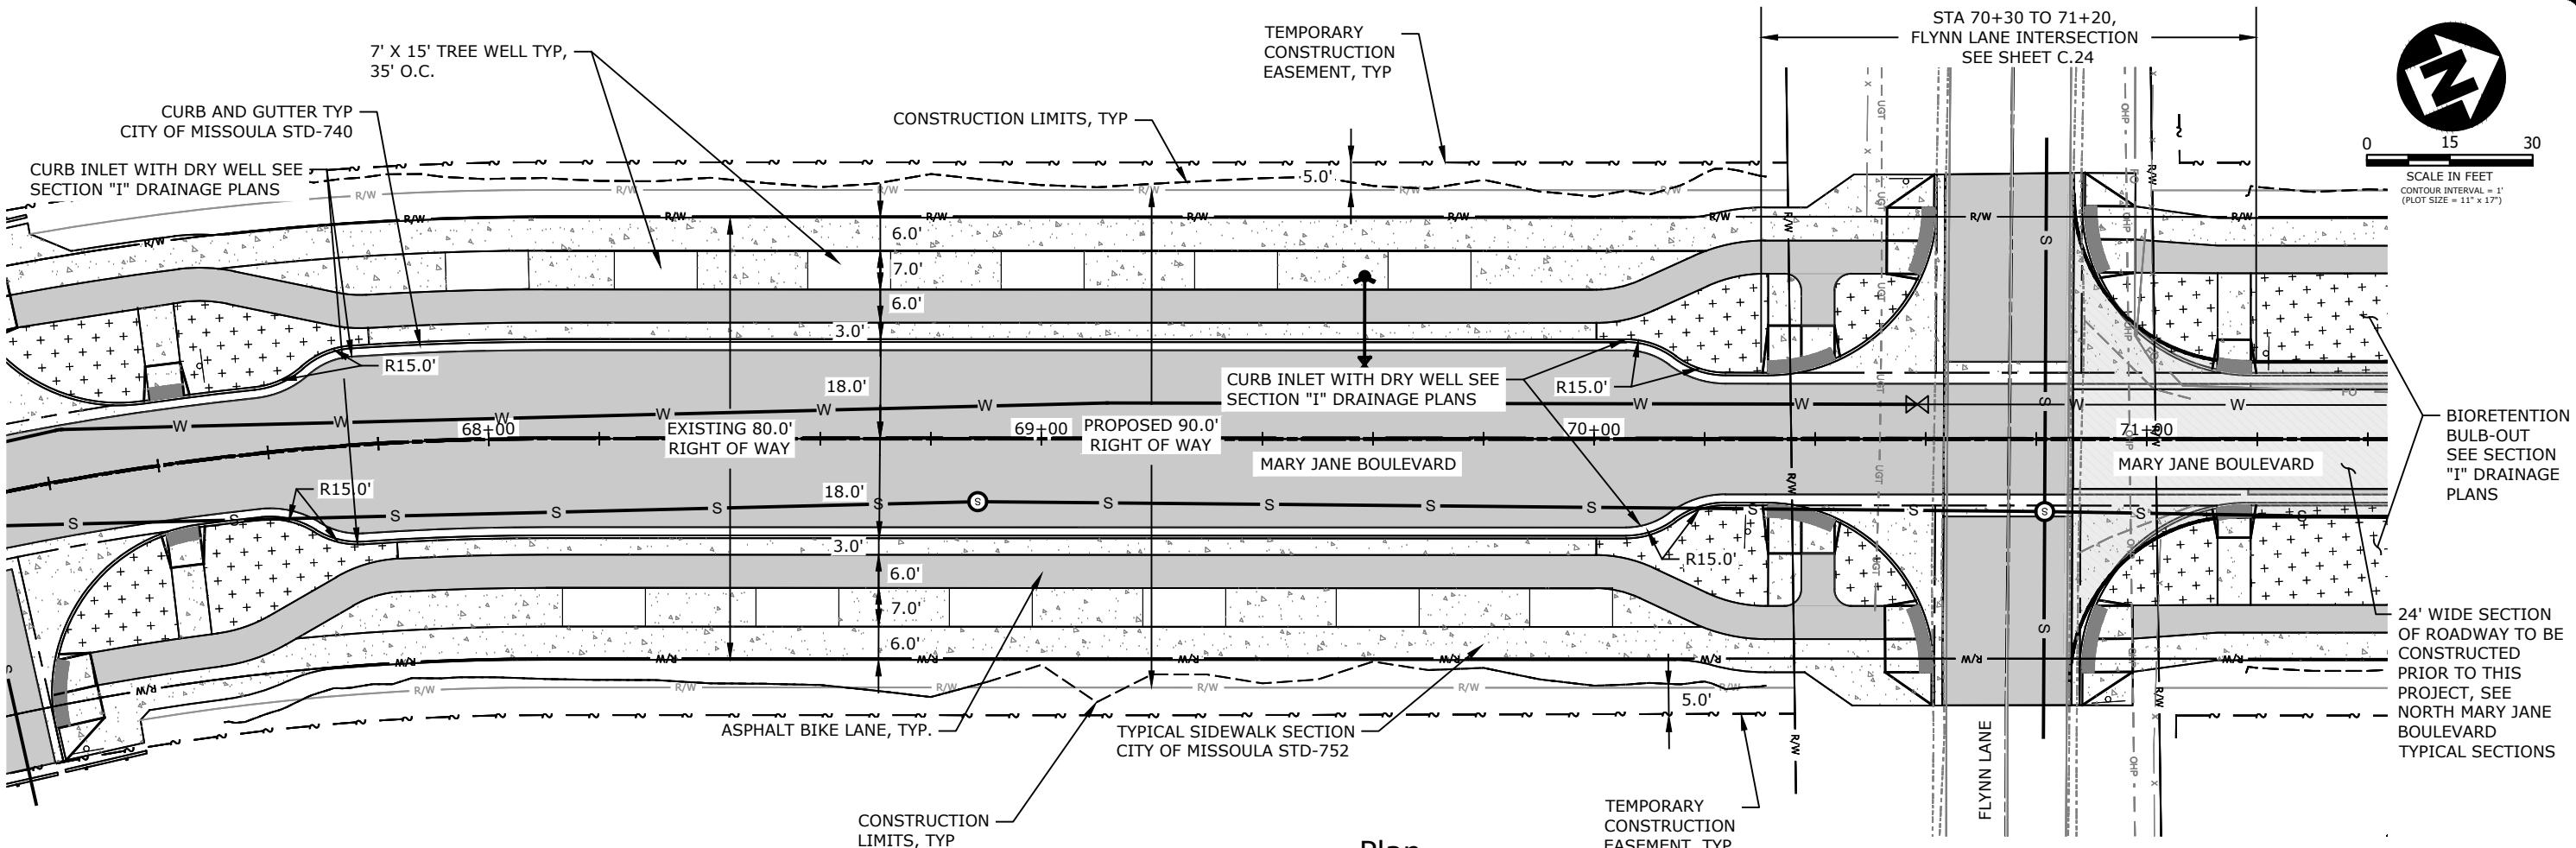

REVISION	DATE	DESCRIPTION
-	-	

DESIGNER	JN	PROJ. NO.	7065
DRAWN	JN	DATE	10/09/2020
CHECKED	-	SURVEYED	DIA P.C.




ENGINEERS
PLANNERS
SURVEYORS

MULLAN BUILD
PRELIMINARY 90% NOT FOR CONSTRUCTION

North Mary Jane Plan and Profile STA 67+20 TO 71+40


SHEET	OF	D.11	D.42

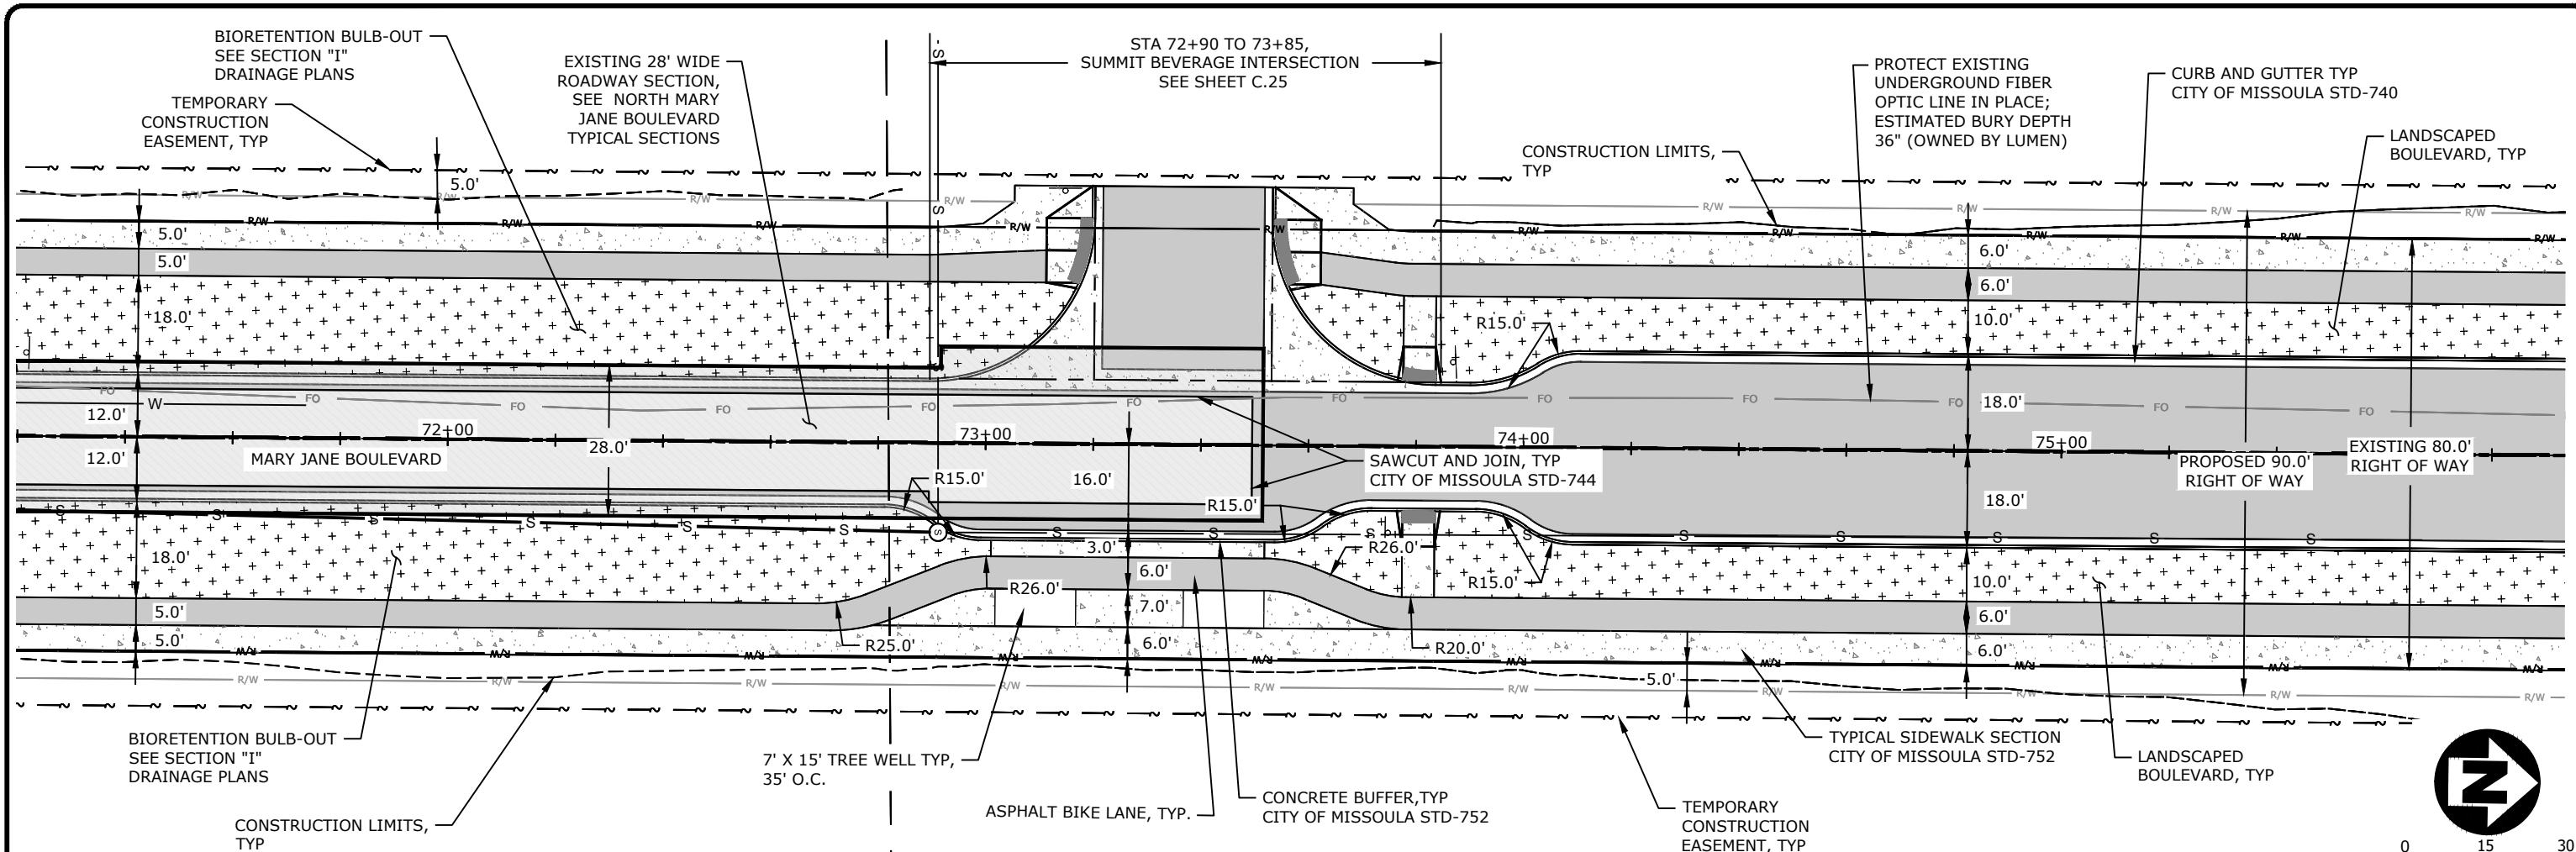

Plan

3190

3190

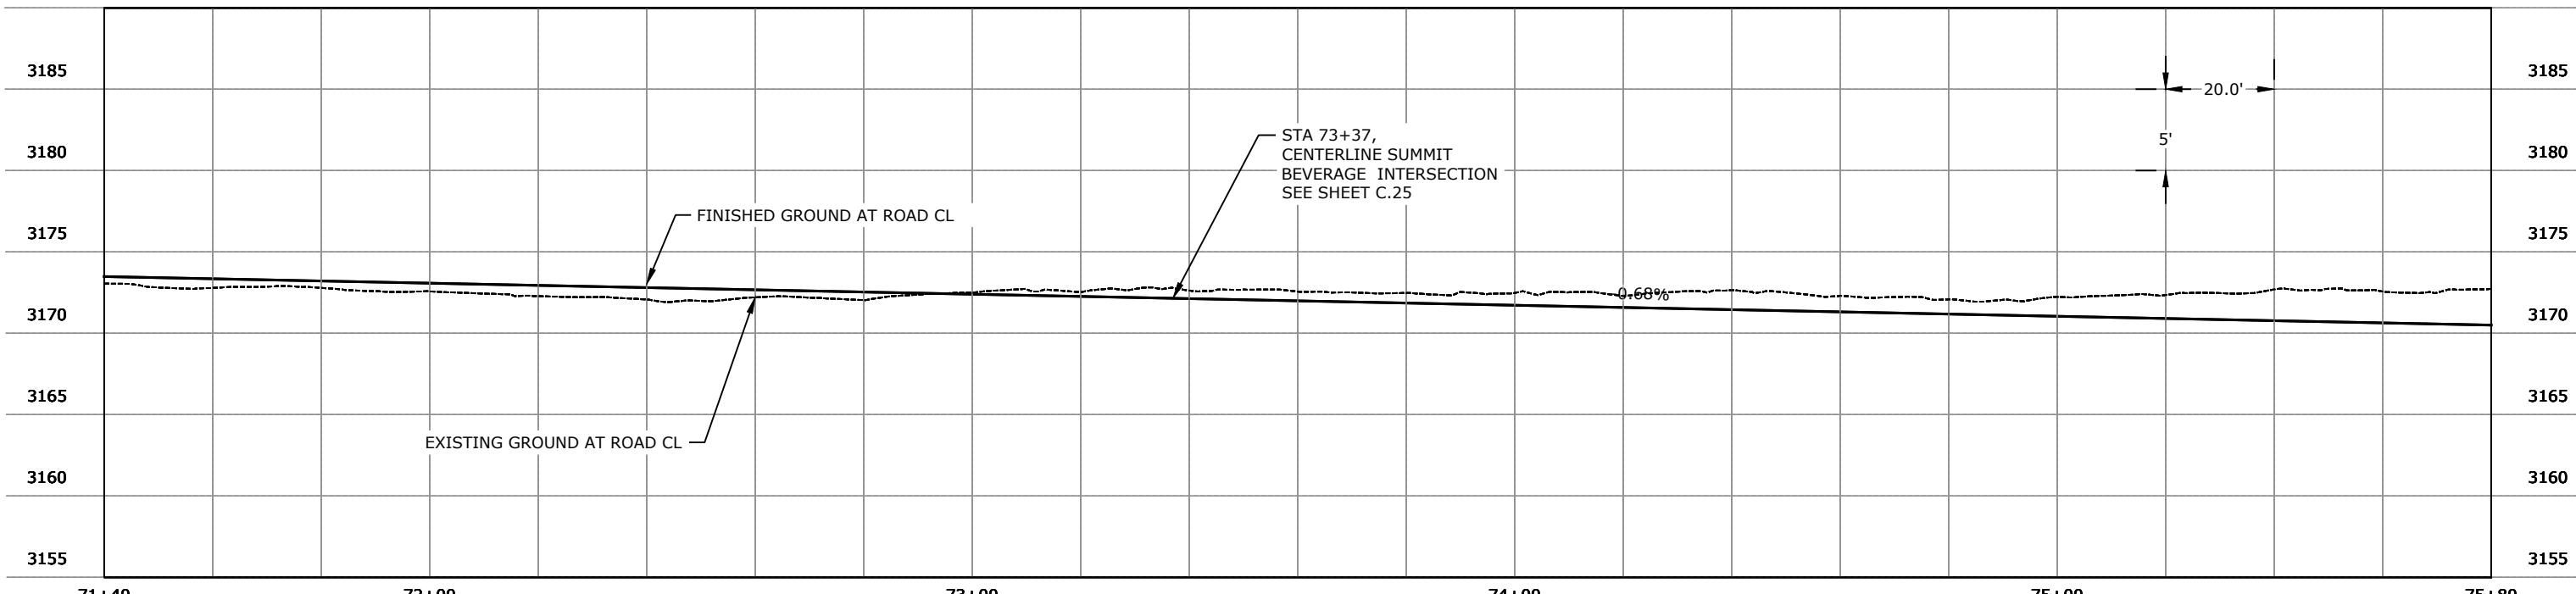

Profile

REVISION	DATE	DESCRIPTION
-	-	

DESIGNER	JN	PROJ. NO.	7065
DRAWN	JN	DATE	10/09/2020
CHECKED	-	SURVEYED	DIA P.C.





Engineering
Planning
Surveying

MULLAN BUILD
PRELIMINARY 90% NOT FOR CONSTRUCTION

SHEET	OF
D.12	D.42

North Mary Jane Plan and Profile STA 71+40 TO 75+80

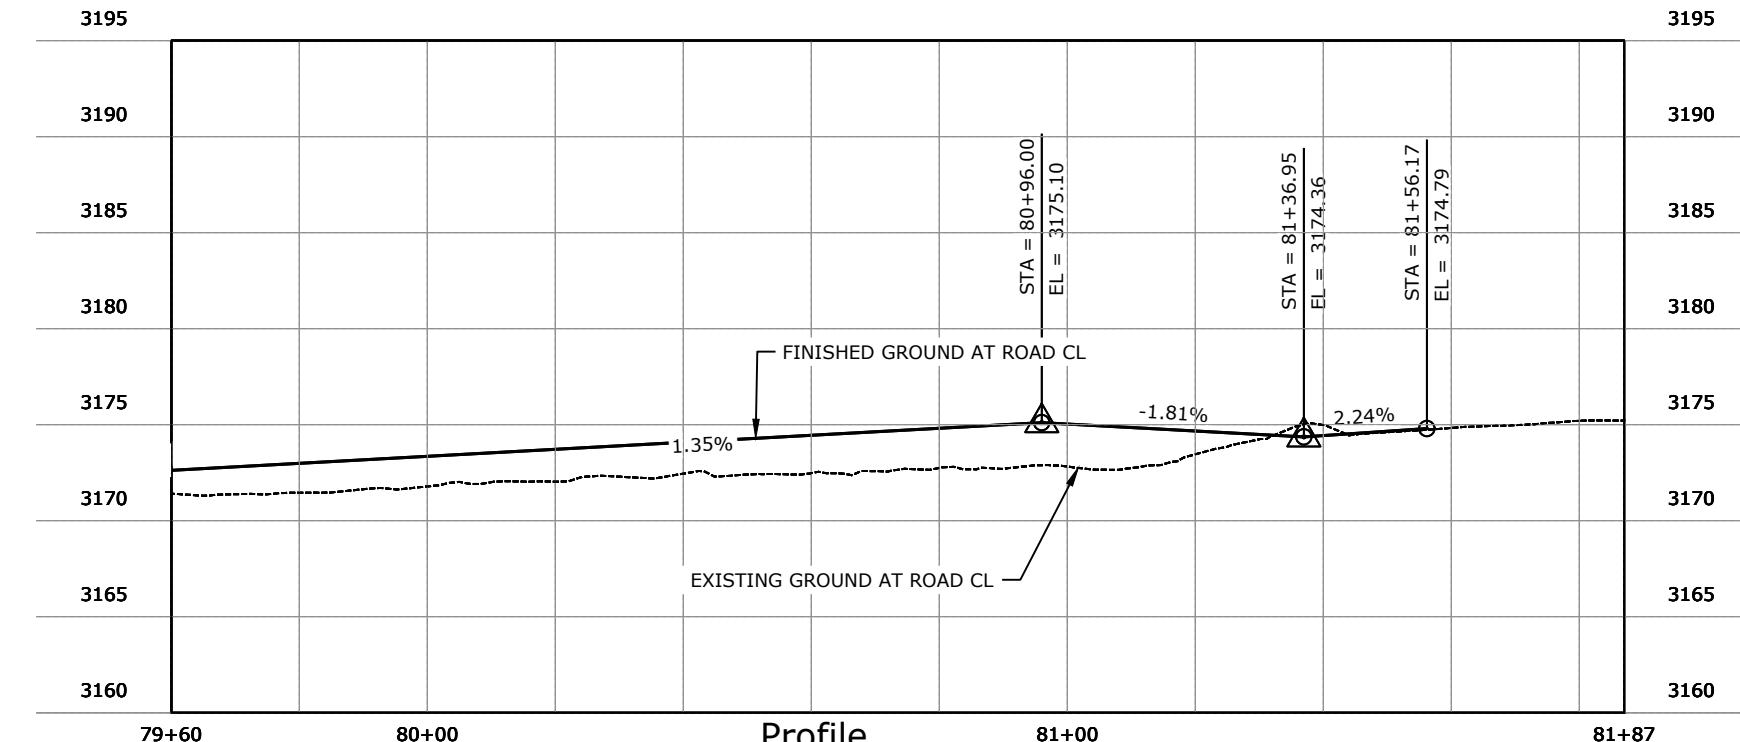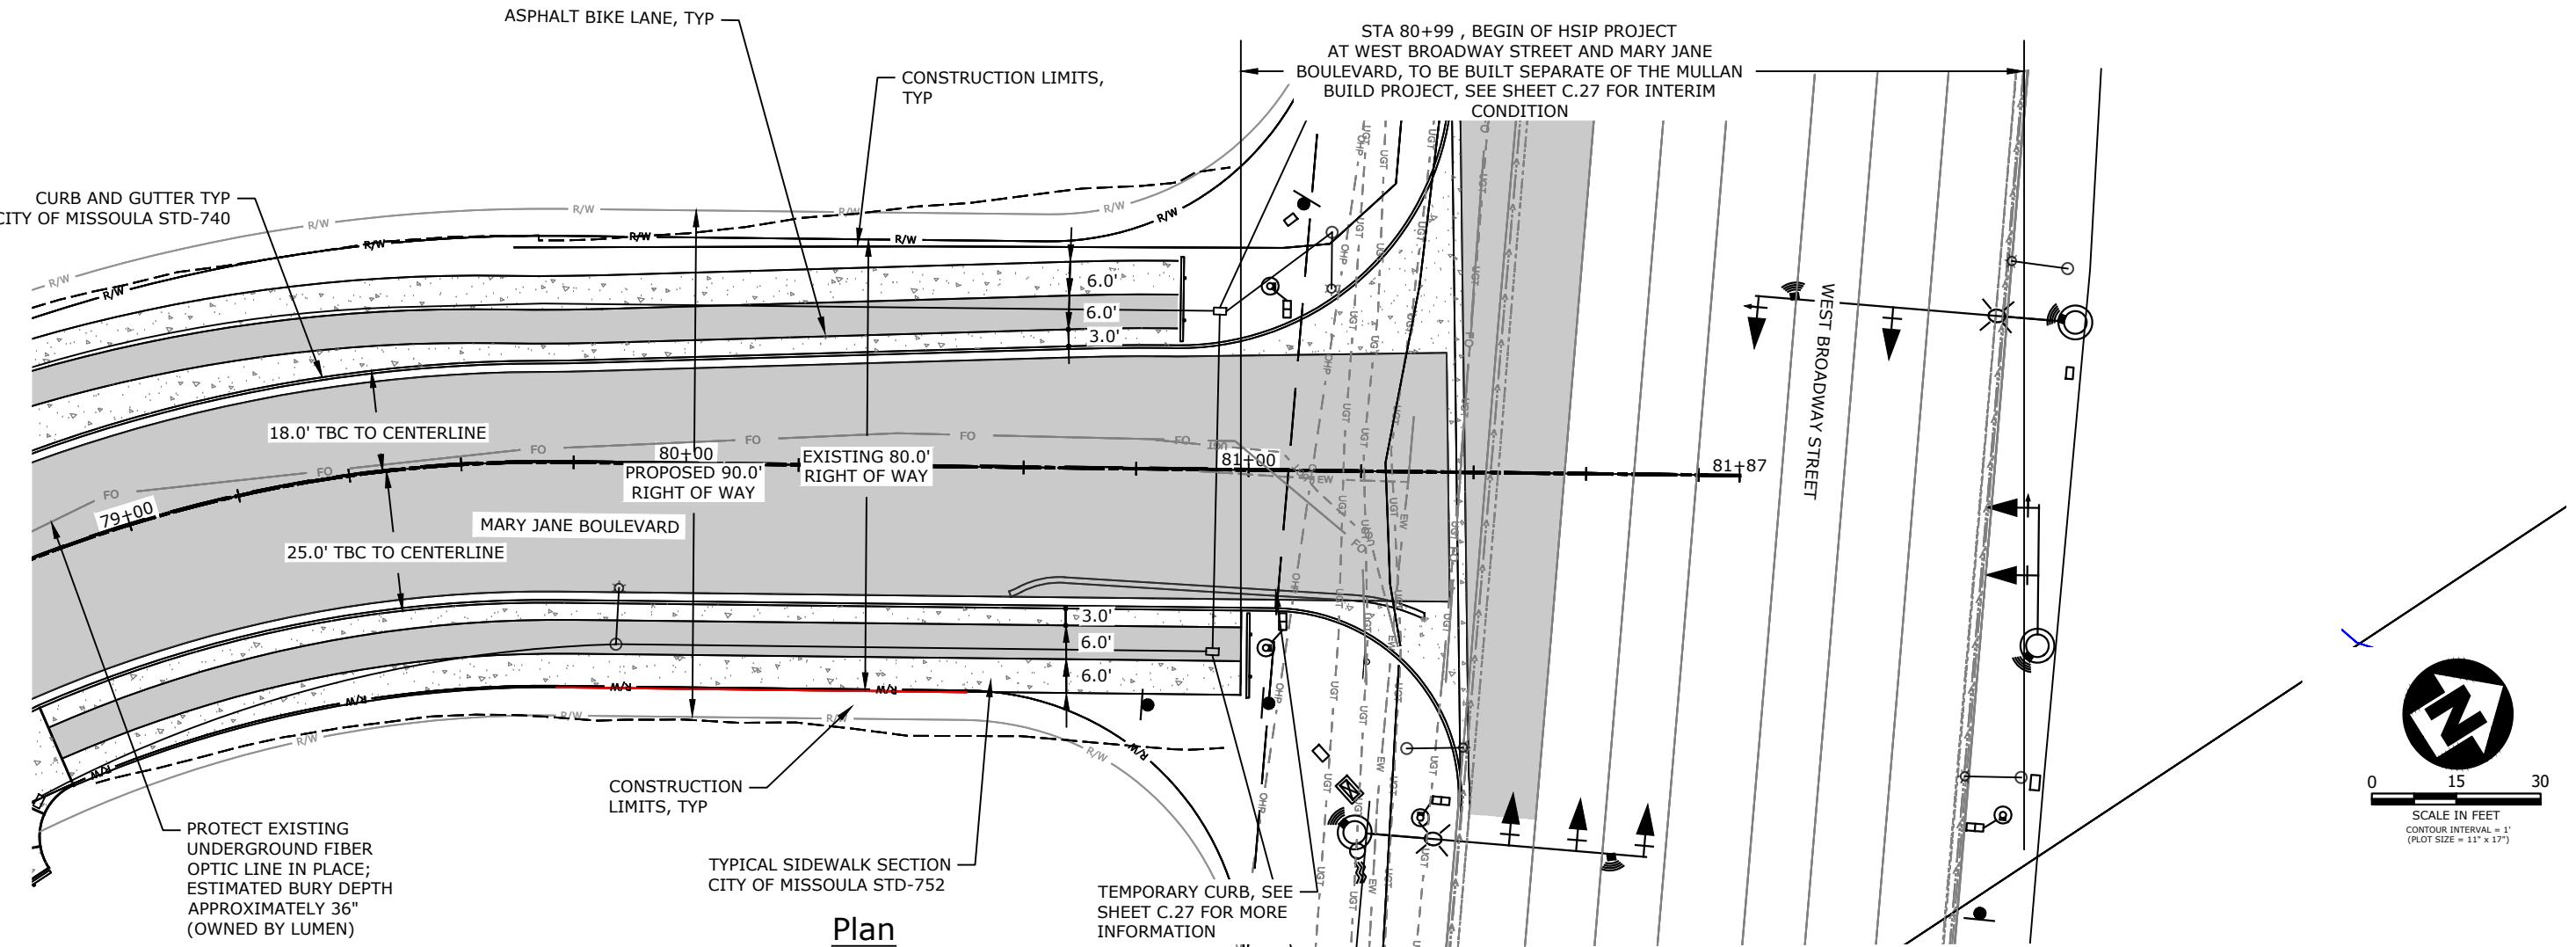

REVISION	DATE	DESCRIPTION
-	-	

DESIGNER	JN	PROJ. NO.	7065
DRAWN	JN	DATE	10/09/2020
CHECKED	-	SURVEYED	DIA, P.C.



ENGINEERS
PLANNERS
SURVEYORS

Mullan BUILD
PRELIMINARY 90% NOT FOR CONSTRUCTION

North Mary Jane Plan and Profile

SHEET	OF
D.14	D.42