



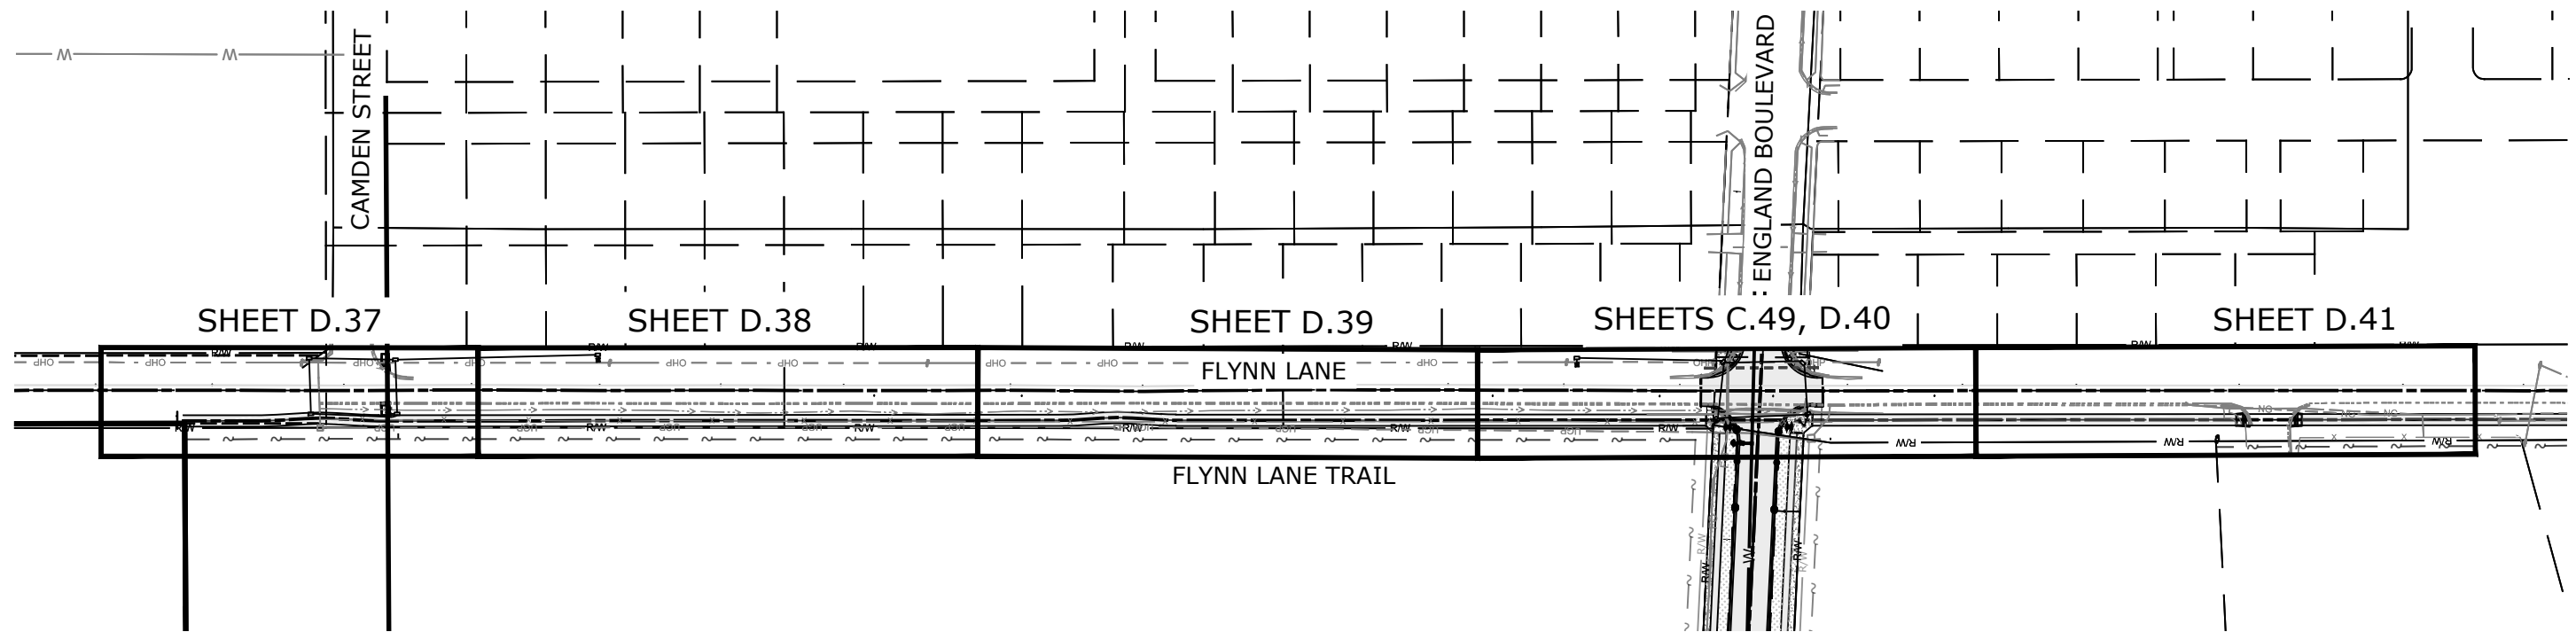

SHEETS D.37 - D.41
STA 10+00 - 30+20

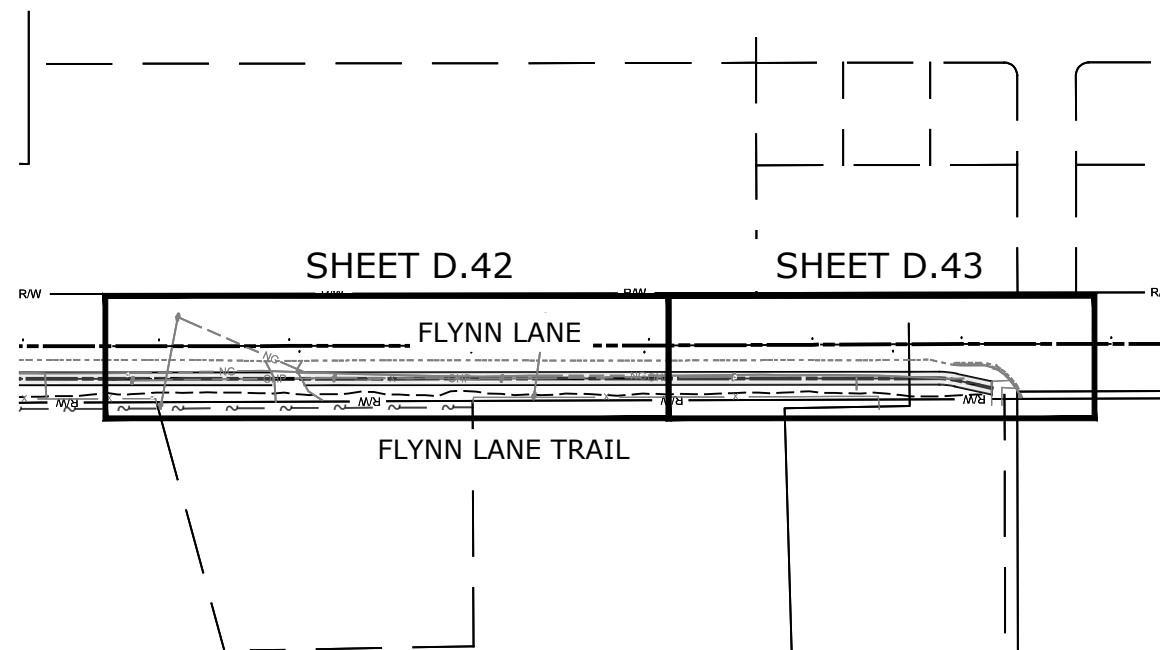


SHEETS D.42 - D.43
STA 30+20 - 37+20

NOTE:
 THE FLYNN LANE TRAIL SCOPE HAS BEEN DEFERRED, AND THEREFORE IS NOT INCLUDED IN THE BASE BUILD ALTERNATE A BID SCHEDULE CONTRACT. SHEETS D.36-D.43 HAVE BEEN INCLUDED IN THIS PACKAGE FOR REFERENCE ONLY. SEE SPECIAL PROVISIONS AND SHEET A.4 FOR MORE INFORMATION.

REVISION	DATE	DESCRIPTION

DESIGNER		PROJ. NO.	
DRAWN		DATE	
CHECKED		SURVEYED	DJ&A, P.C.


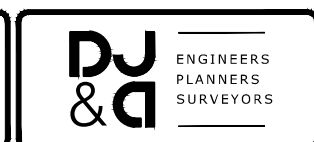


MULLAN BUILD
 100% - BID PLANS

FLYNN LANE TRAIL SUMMARY

SHEET
 OF
 D.36 D.43

NOTE:
THE FLYNN LANE TRAIL SCOPE HAS BEEN DEFERRED, AND THEREFORE IS NOT INCLUDED IN THE BASE BUILD ALTERNATE A BID SCHEDULE CONTRACT. SHEETS D.36-D.43 HAVE BEEN INCLUDED IN THIS PACKAGE FOR REFERENCE ONLY. SEE SPECIAL PROVISIONS AND SHEET A.4 FOR MORE INFORMATION.

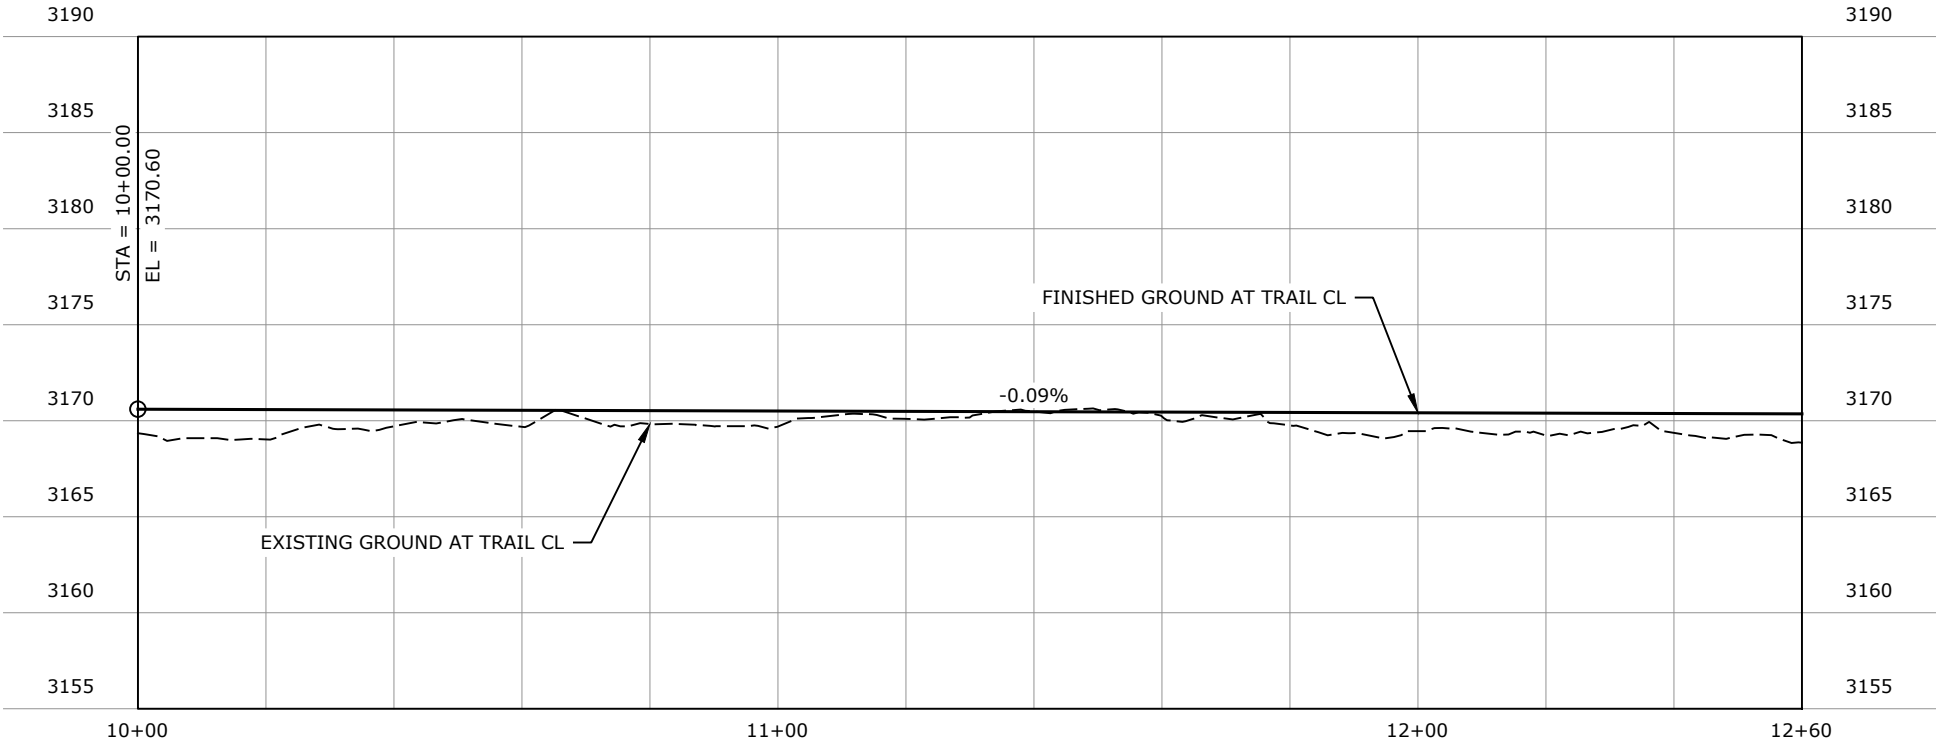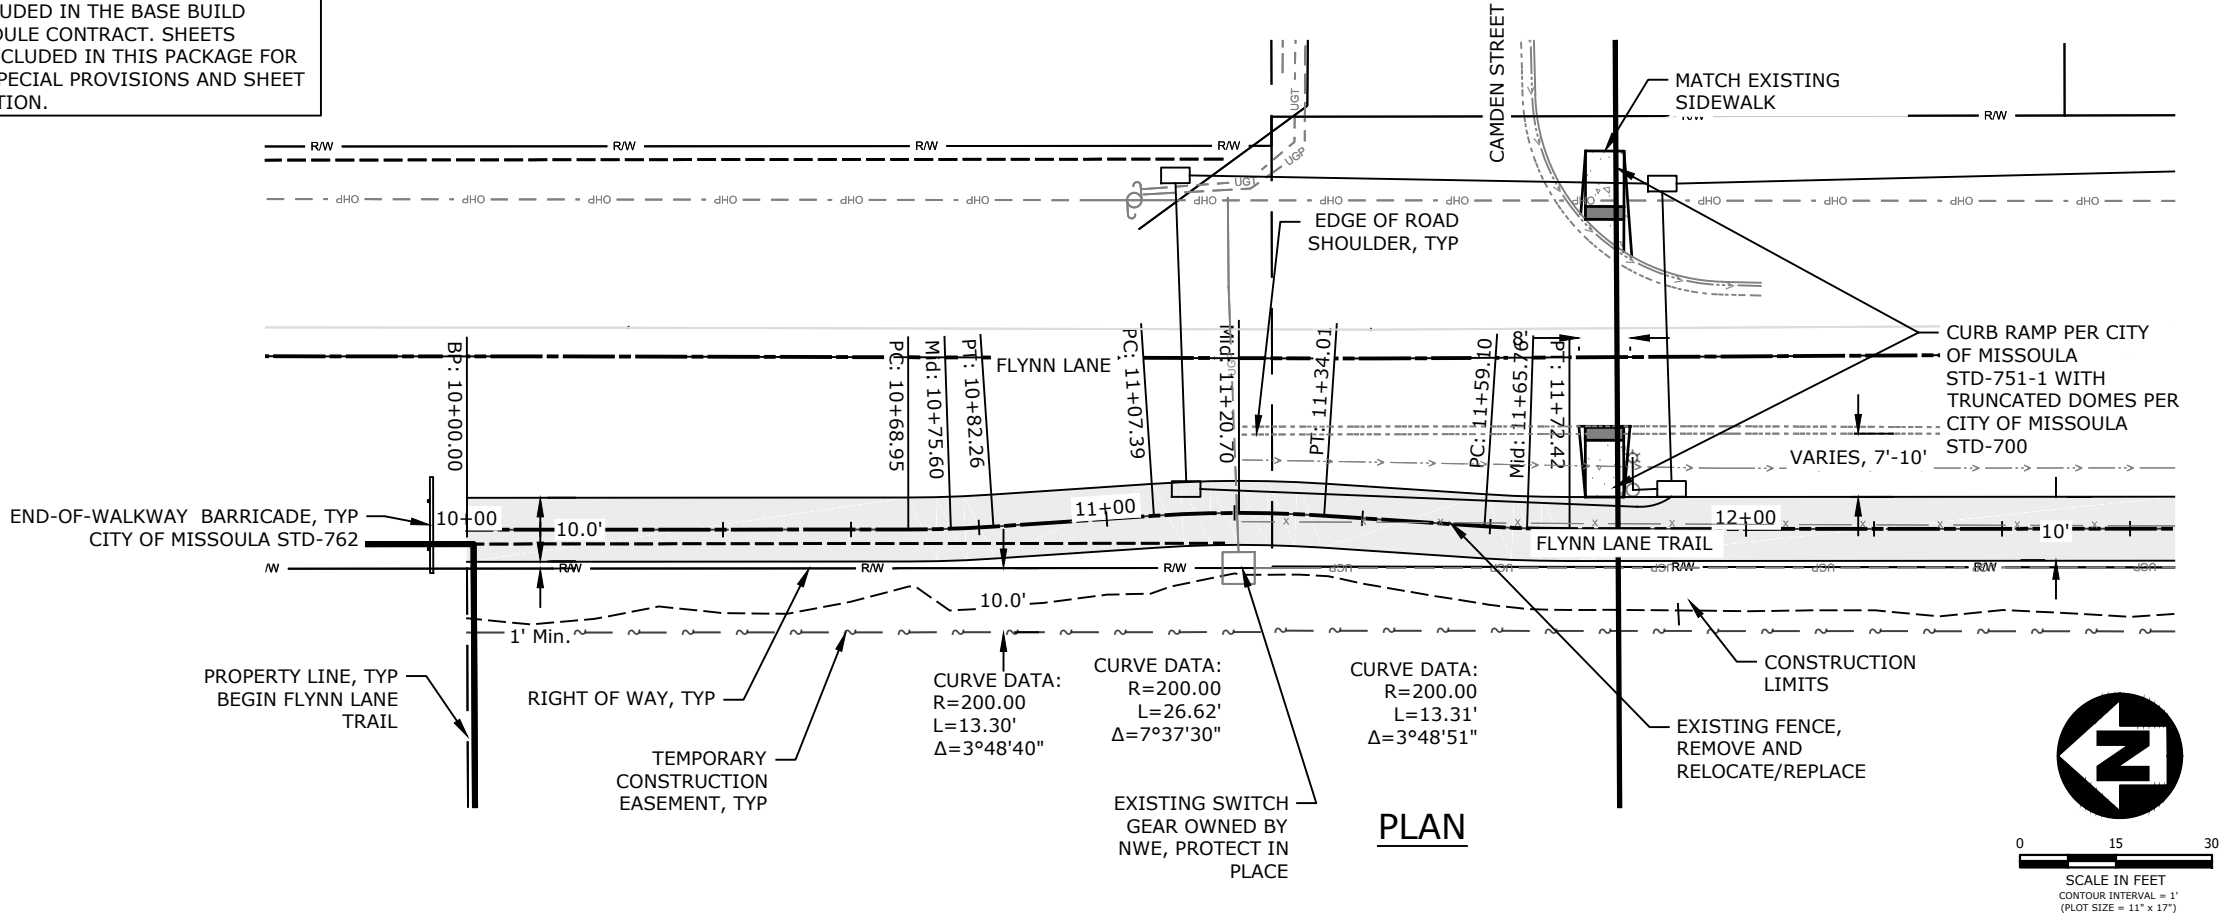

PROFILE

REVISION	DATE	DESCRIPTION

DESIGNER	JN	PROJ. NO.	7065
DRAWN	JN	DATE	04/16/2021
CHECKED	DP	SURVEYED	DJ&A, P.C.


DJ
&A

ENGINEERS
PLANNERS
SURVEYORS


MULLAN BUILD
100% - BID PLANS

FLYNN LANE TRAIL PLAN AND PROFILE STA 10+00 - 12+60


SHEET
OF
D.37D.43

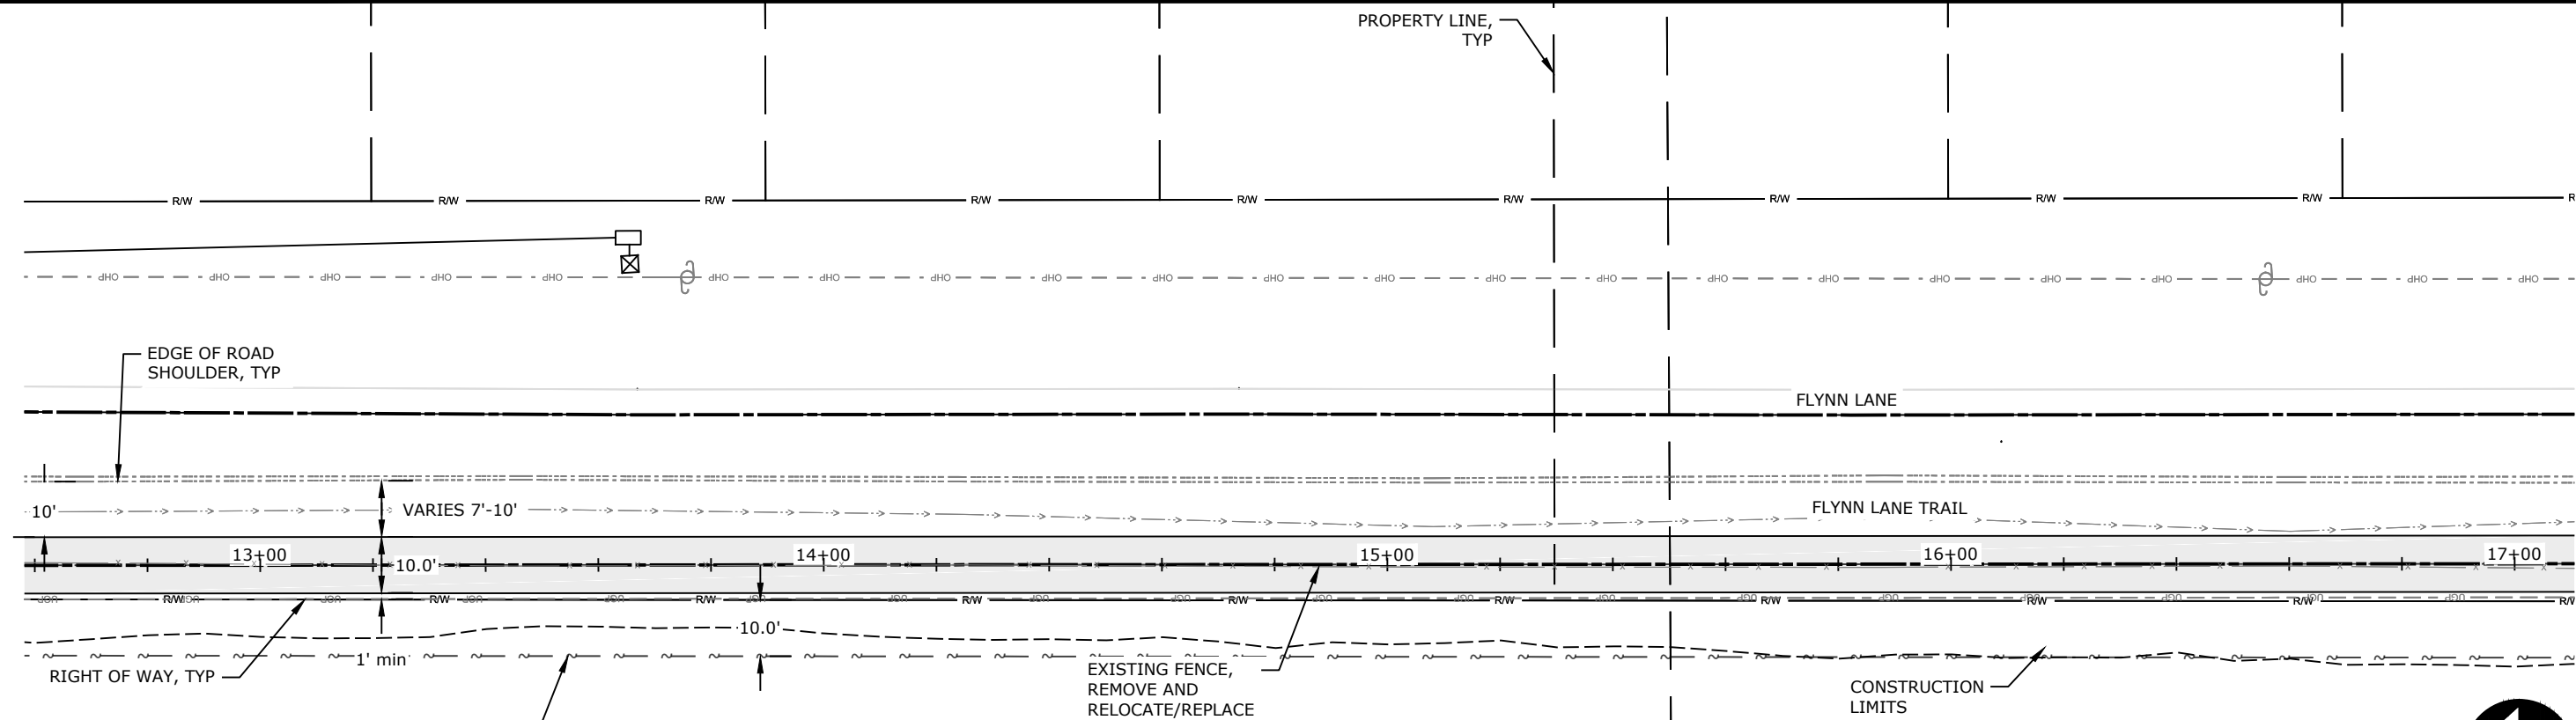

NOTE:
THE FLYNN LANE TRAIL SCOPE HAS BEEN DEFERRED, AND THEREFORE IS NOT INCLUDED IN THE BASE BUILD ALTERNATE A BID SCHEDULE CONTRACT. SHEETS D.36-D.43 HAVE BEEN INCLUDED IN THIS PACKAGE FOR REFERENCE ONLY. SEE SPECIAL PROVISIONS AND SHEET A.4 FOR MORE INFORMATION.

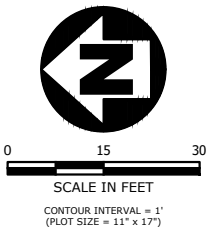


PLAN

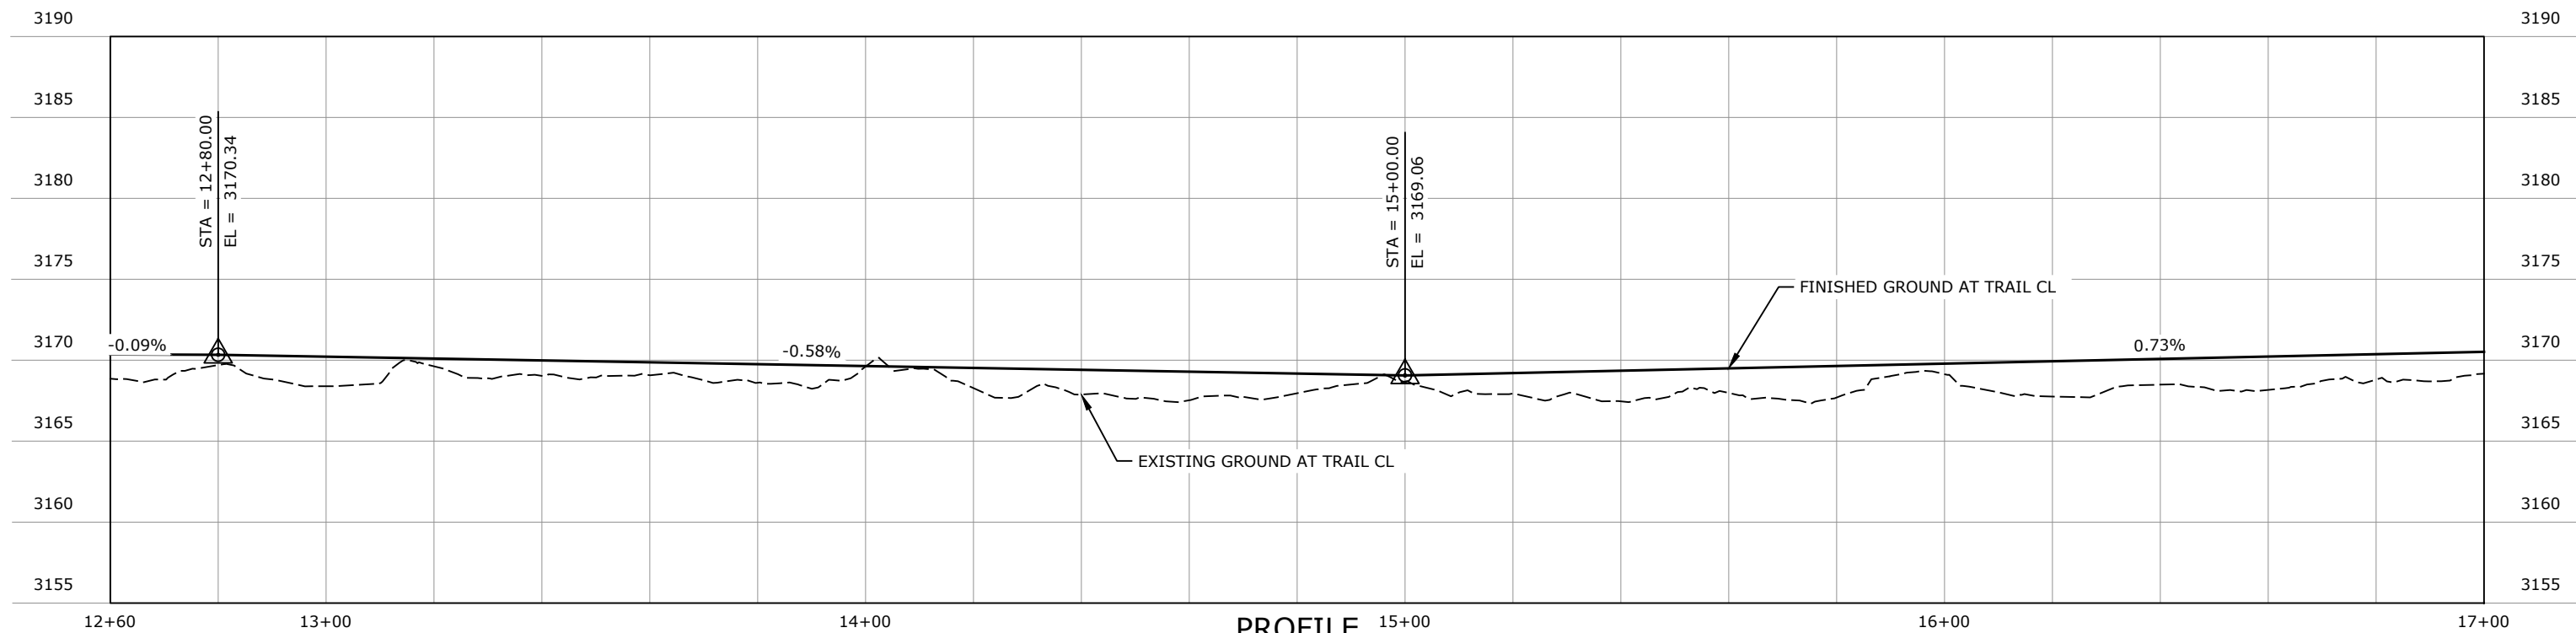

PROFILE

REVISION	DATE	DESCRIPTION
-	-	-
-	-	-
-	-	-
-	-	-
-	-	-


DESIGNER	JN	PROJ. NO.	7065
DRAWN	JN	DATE	04/16/2021
CHECKED	DP	SURVEYED	DJ&A, P.C.

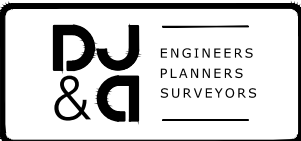

MULLAN BUILD
100% - BID PLANS



FLYNN LANE TRAIL PLAN AND PROFILE STA 12+60 - 17+00

SHEET	D.38
OF	D.43

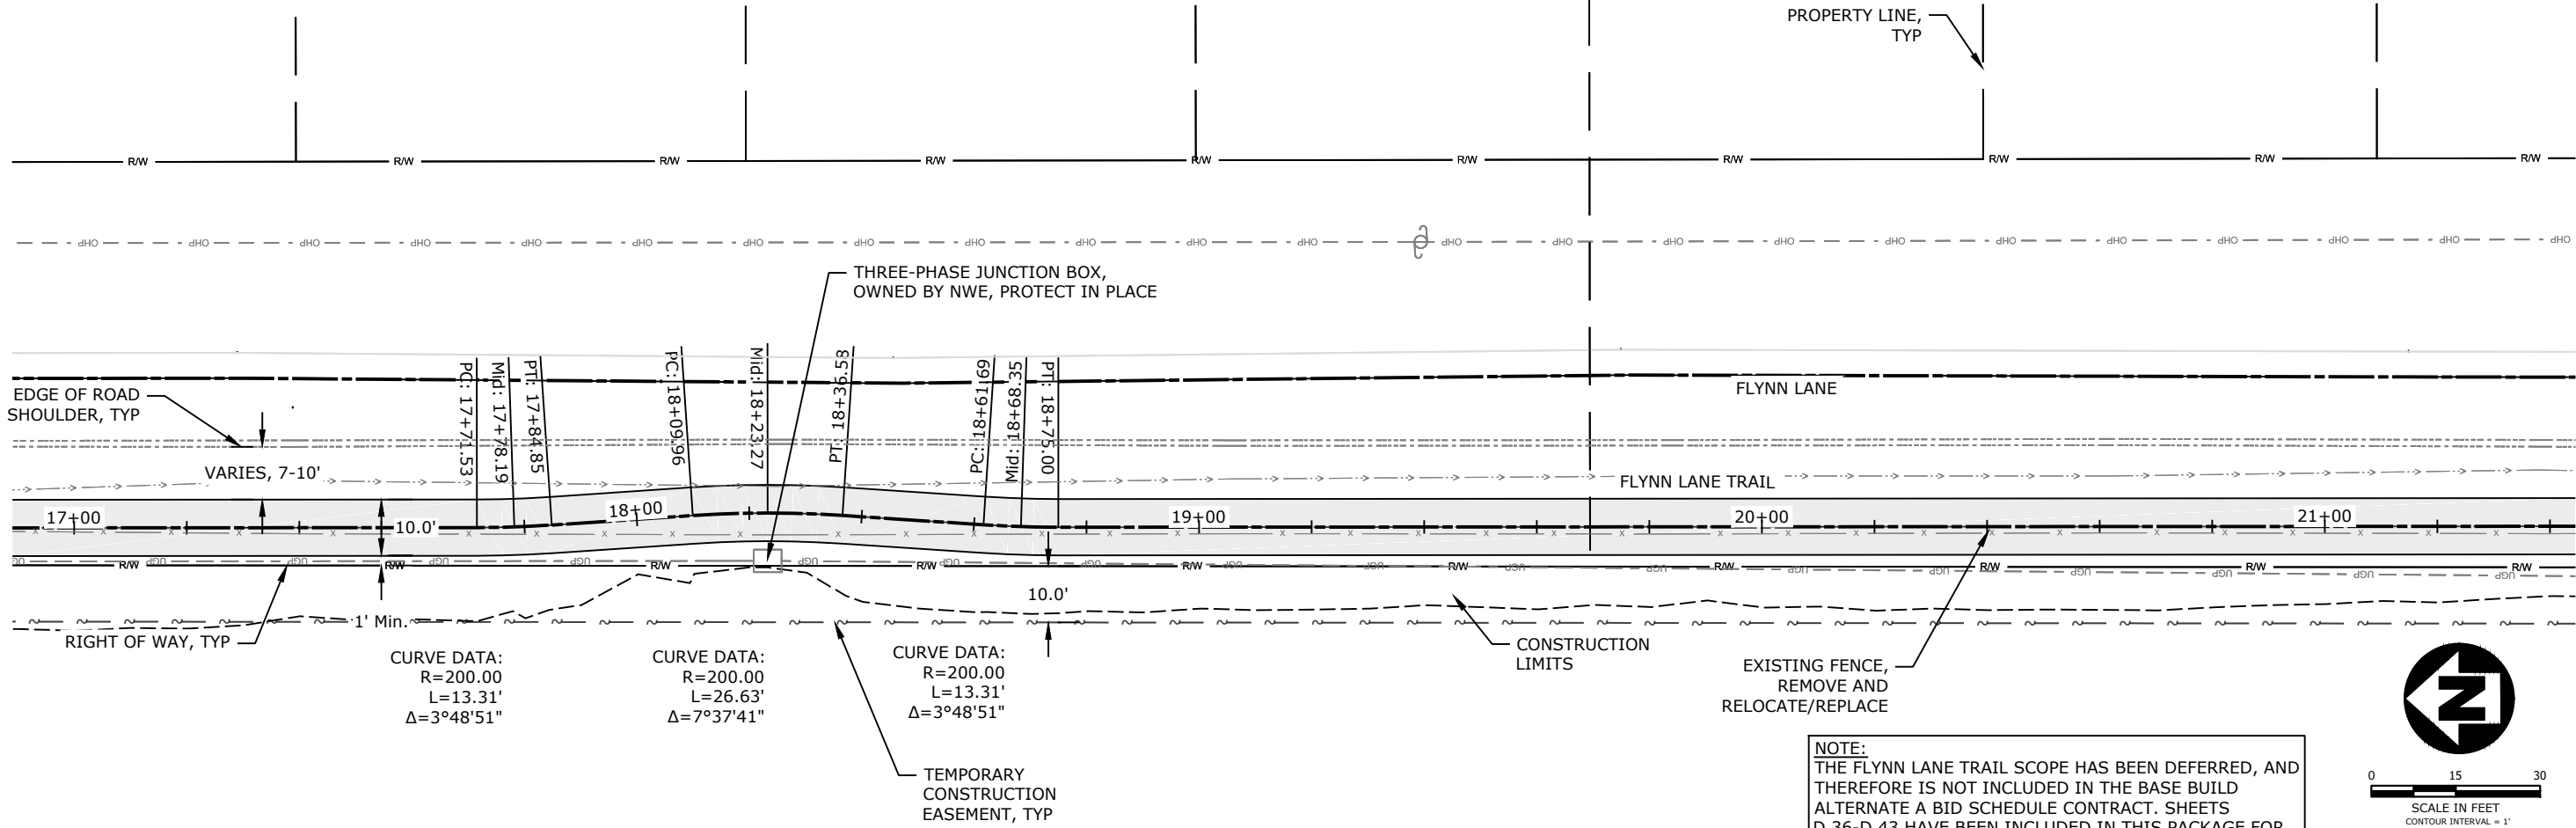

PLAN


NOTE:
THE FLYNN LANE TRAIL SCOPE HAS BEEN DEFERRED, AND THEREFORE IS NOT INCLUDED IN THE BASE BUILD ALTERNATE A BID SCHEDULE CONTRACT. SHEETS D.36-D.43 HAVE BEEN INCLUDED IN THIS PACKAGE FOR REFERENCE ONLY. SEE SPECIAL PROVISIONS AND SHEET A.4 FOR MORE INFORMATION.

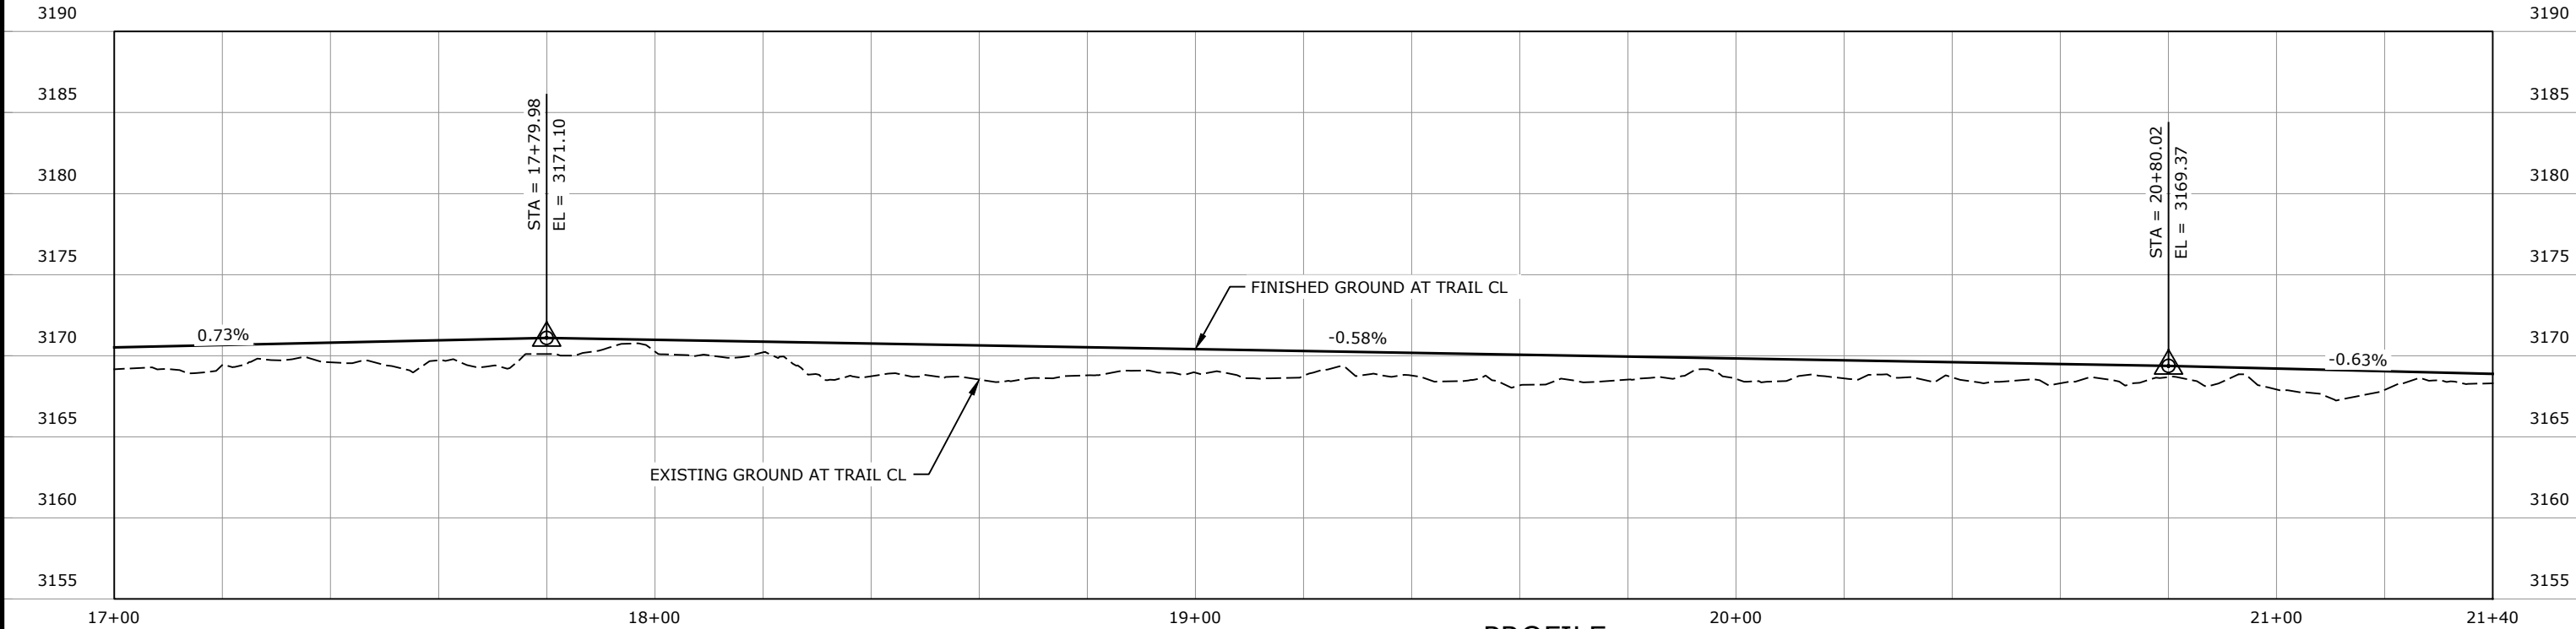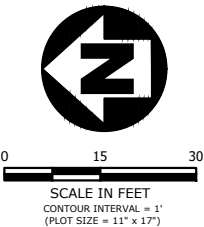

PROFILE

REVISION	DATE	DESCRIPTION

DESIGNER	JN	PROJ. NO.	7065
DRAWN	JN	DATE	04/16/2021
CHECKED	DP	SURVEYED	DJ&A, P.C.

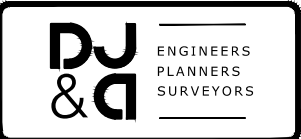


MULLAN BUILD
100% - BID PLANS


FLYNN LANE TRAIL PLAN AND PROFILE STA 17+00- 21+40

SHEET	OF
D.39	D.43

NOTE:
THE FLYNN LANE TRAIL SCOPE HAS BEEN DEFERRED, AND THEREFORE IS NOT INCLUDED IN THE BASE BUILD ALTERNATE A BID SCHEDULE CONTRACT. SHEETS D.36-D.43 HAVE BEEN INCLUDED IN THIS PACKAGE FOR REFERENCE ONLY. SEE SPECIAL PROVISIONS AND SHEET A.4 FOR MORE INFORMATION.

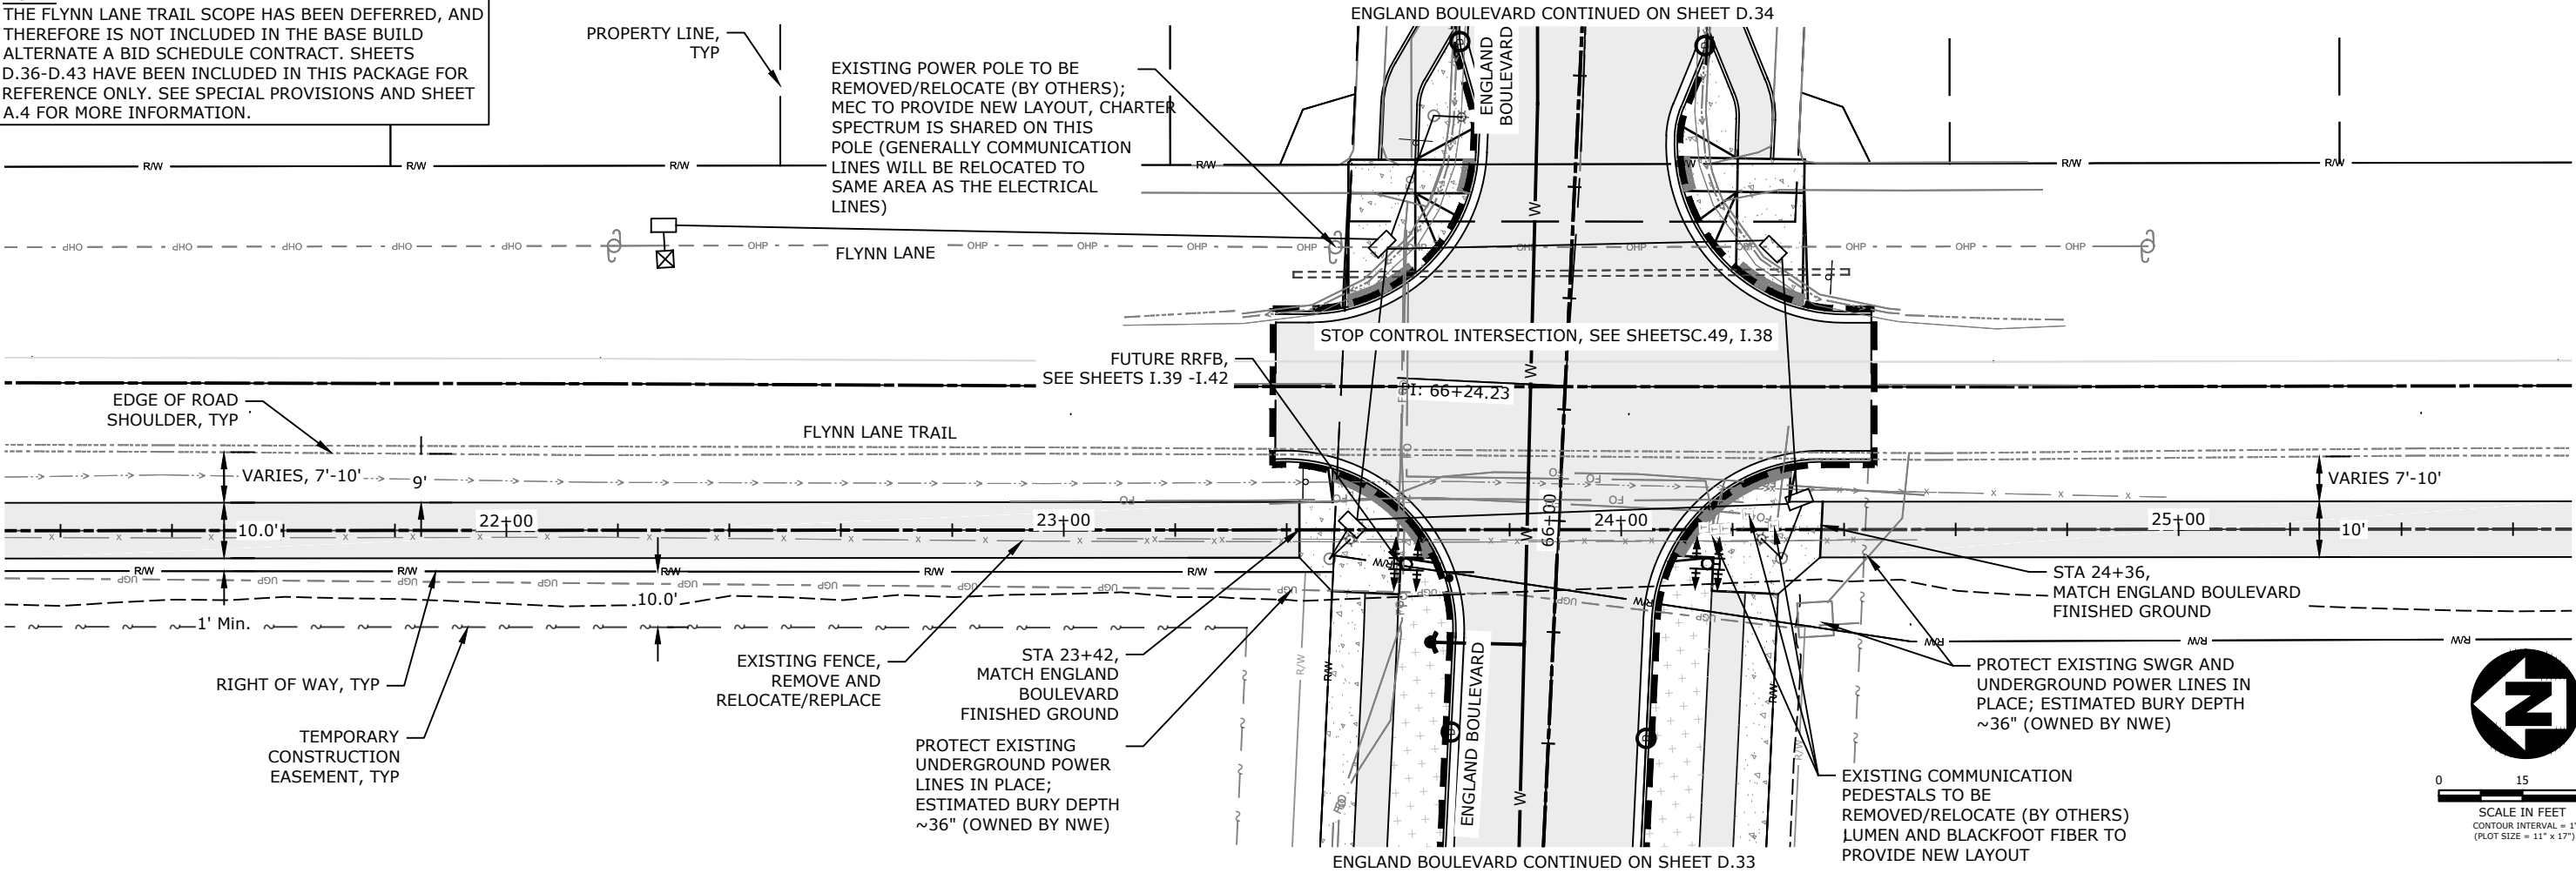

PLAN

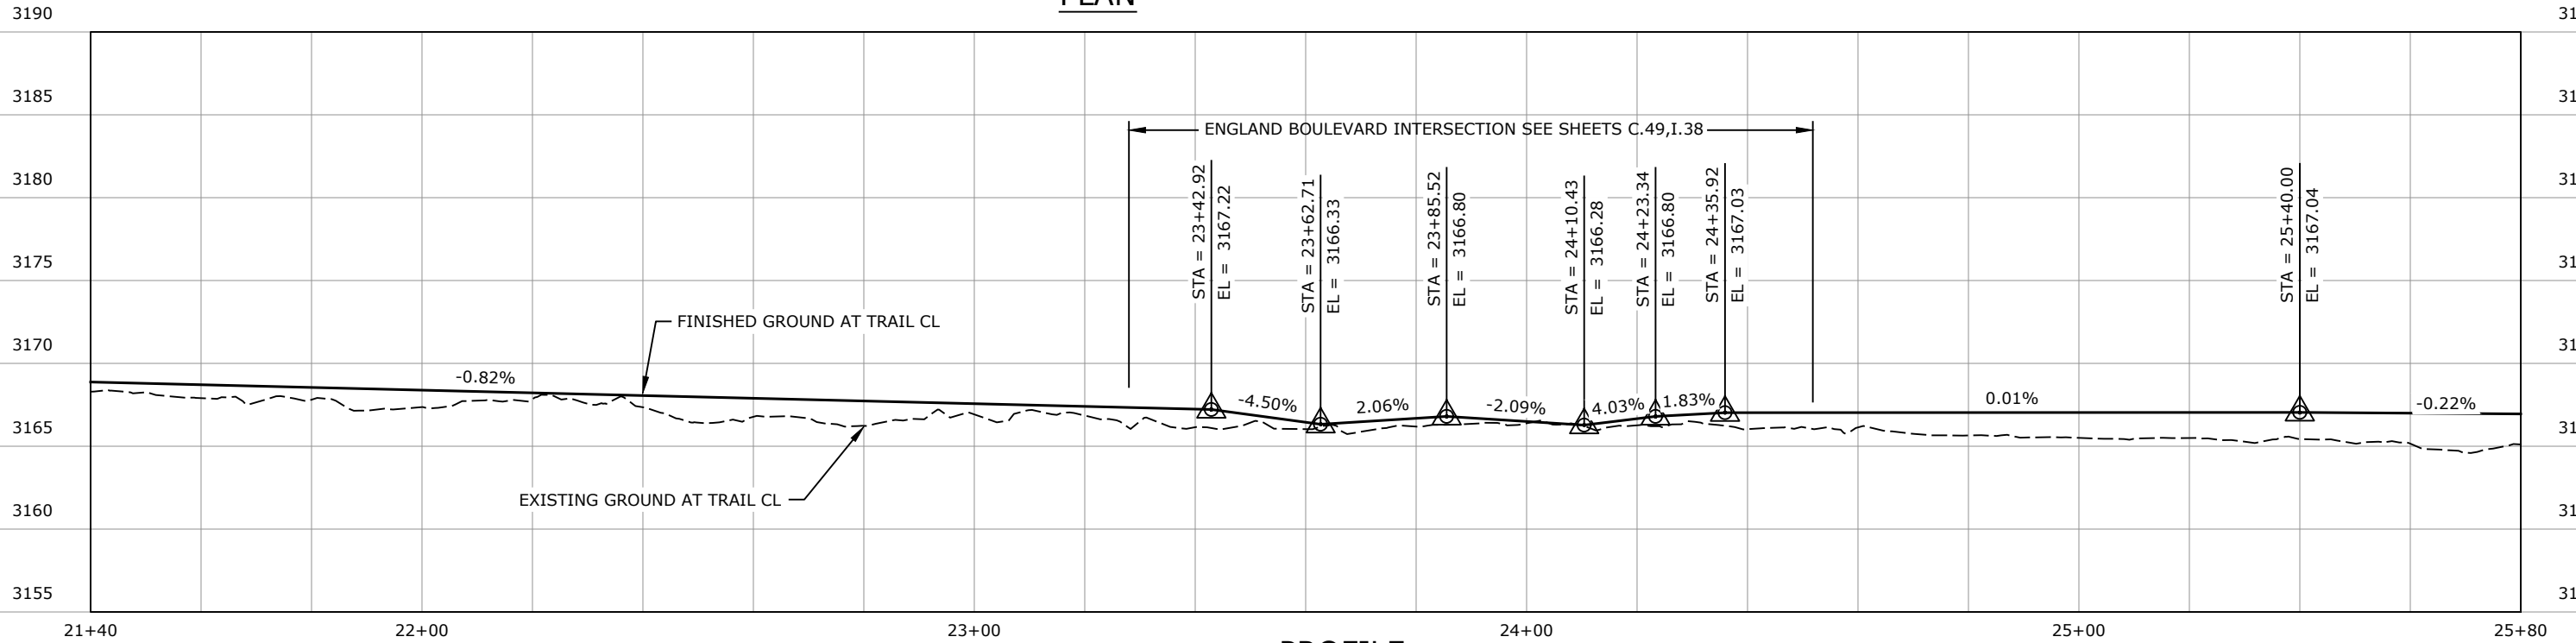

PROFILE

REVISION	DATE	DESCRIPTION


DESIGNER	JN	PROJ. NO.	7065
DRAWN	JN	DATE	04/16/2021
CHECKED	DP	SURVEYED	DJ&A, P.C.




MULLAN BUILD
100% - BID PLANS

FLYNN LANE TRAIL PLAN AND PROFILE STA 21+40 - 25+80


SHEET	OF
D.40	D.43

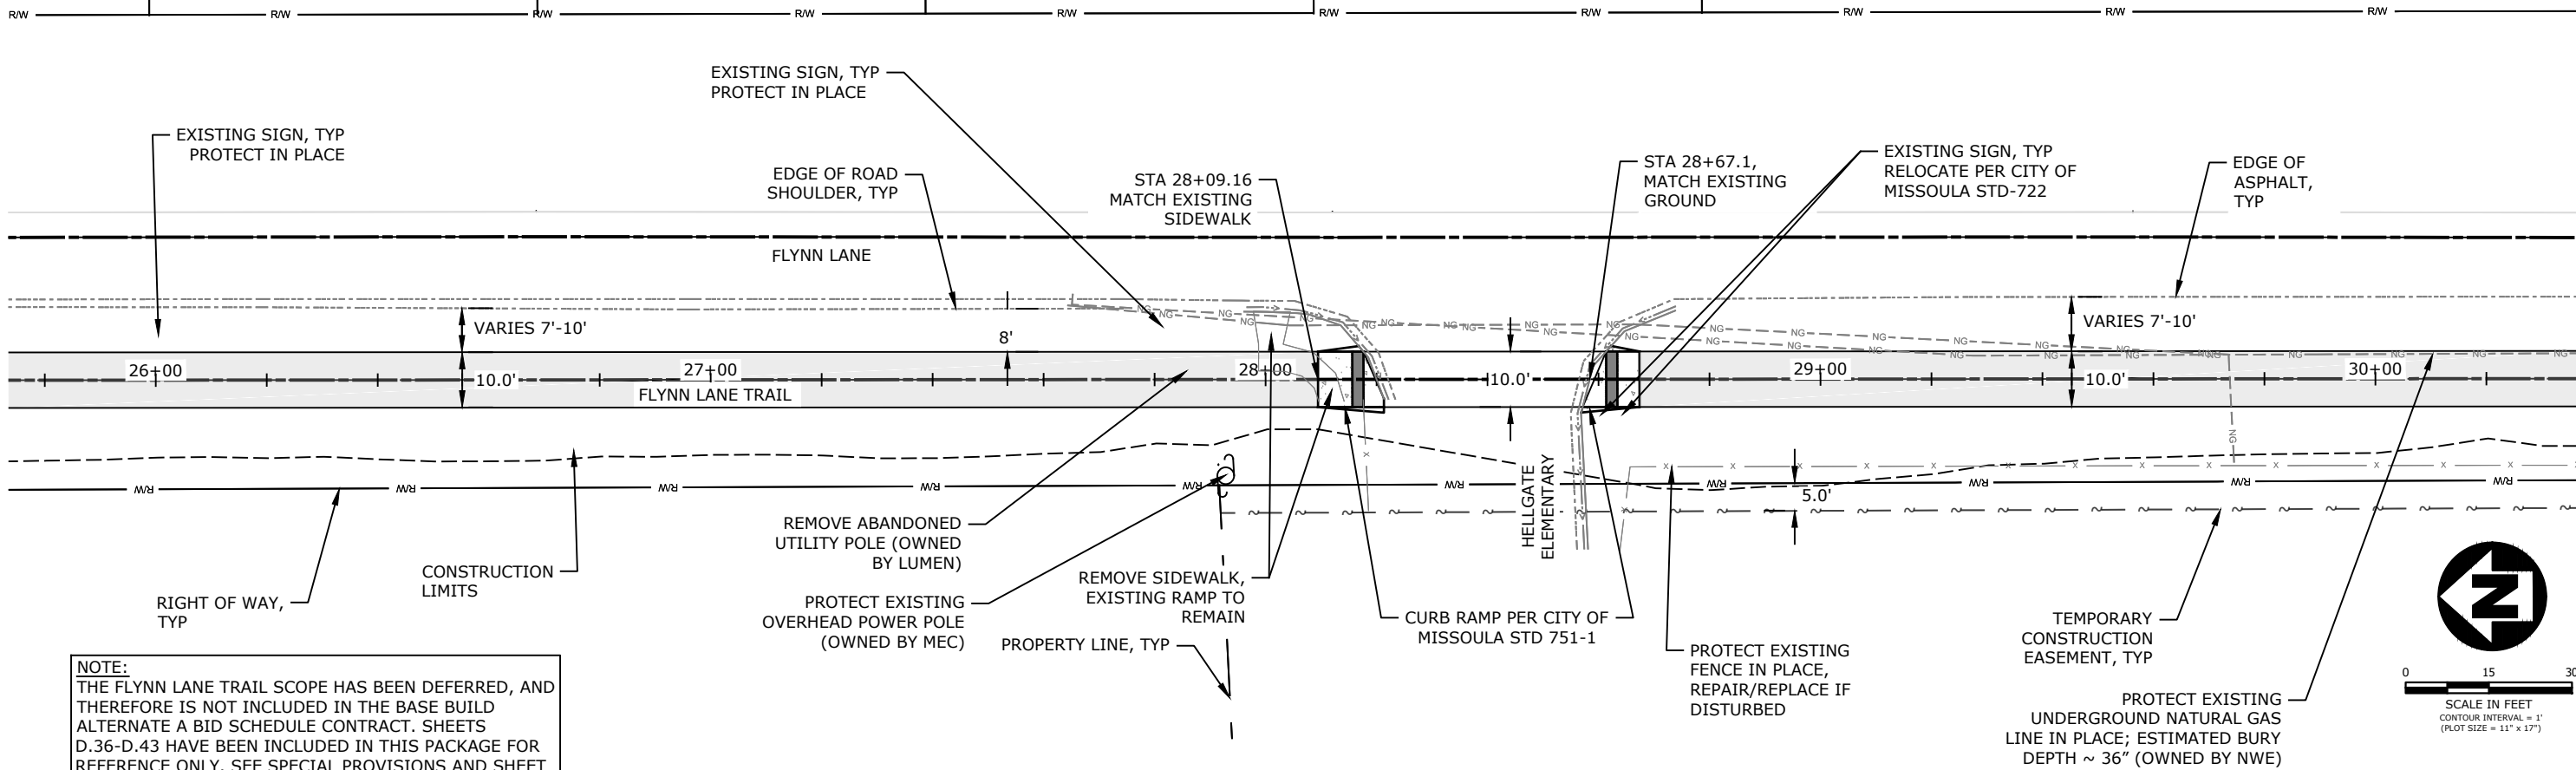

NOTE:
THE FLYNN LANE TRAIL SCOPE HAS BEEN DEFERRED, AND THEREFORE IS NOT INCLUDED IN THE BASE BUILD ALTERNATE A BID SCHEDULE CONTRACT. SHEETS D.36-D.43 HAVE BEEN INCLUDED IN THIS PACKAGE FOR REFERENCE ONLY. SEE SPECIAL PROVISIONS AND SHEET A.4 FOR MORE INFORMATION.

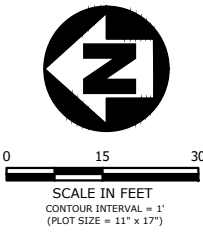


PLAN

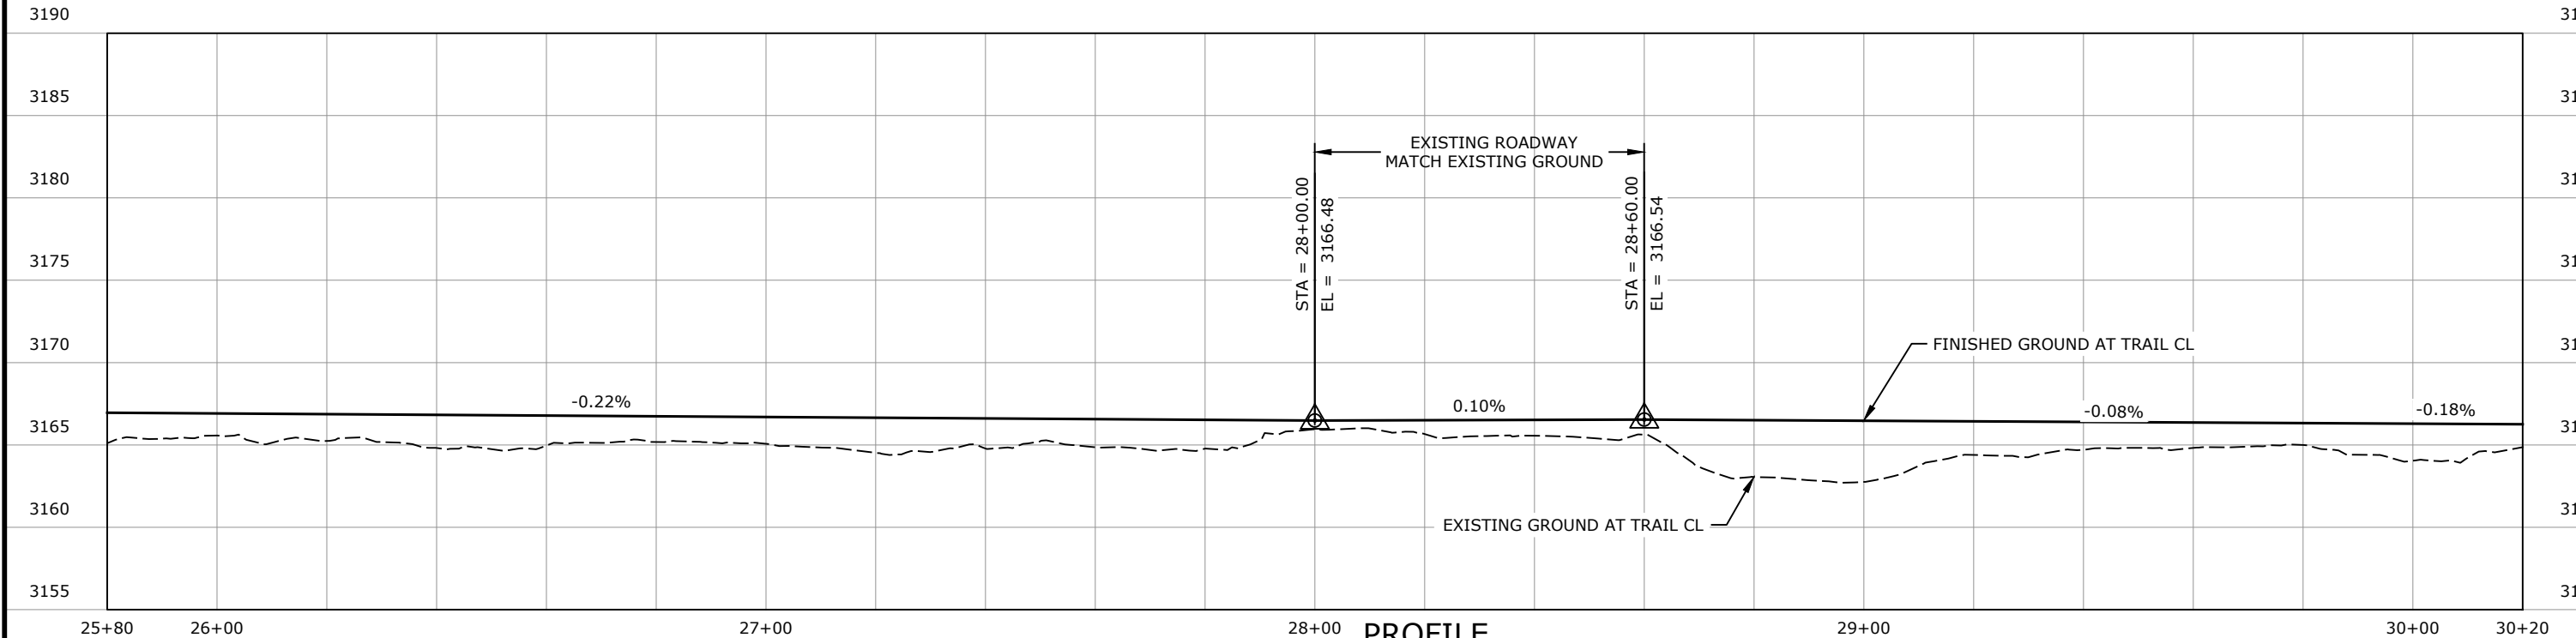

PROFILE

REVISION	DATE	DESCRIPTION


DESIGNER	JN	PROJ. NO.	7065
DRAWN	JN	DATE	04/16/2021
CHECKED	DP	SURVEYED	DJ&A, P.C.

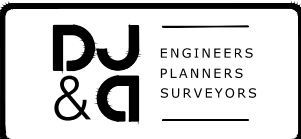


MULLAN BUILD
100% - BID PLANS

FLYNN LANE TRAIL PLAN AND PROFILE STA 25+80 - 30+20

SHEET	OF
D.41	D.43

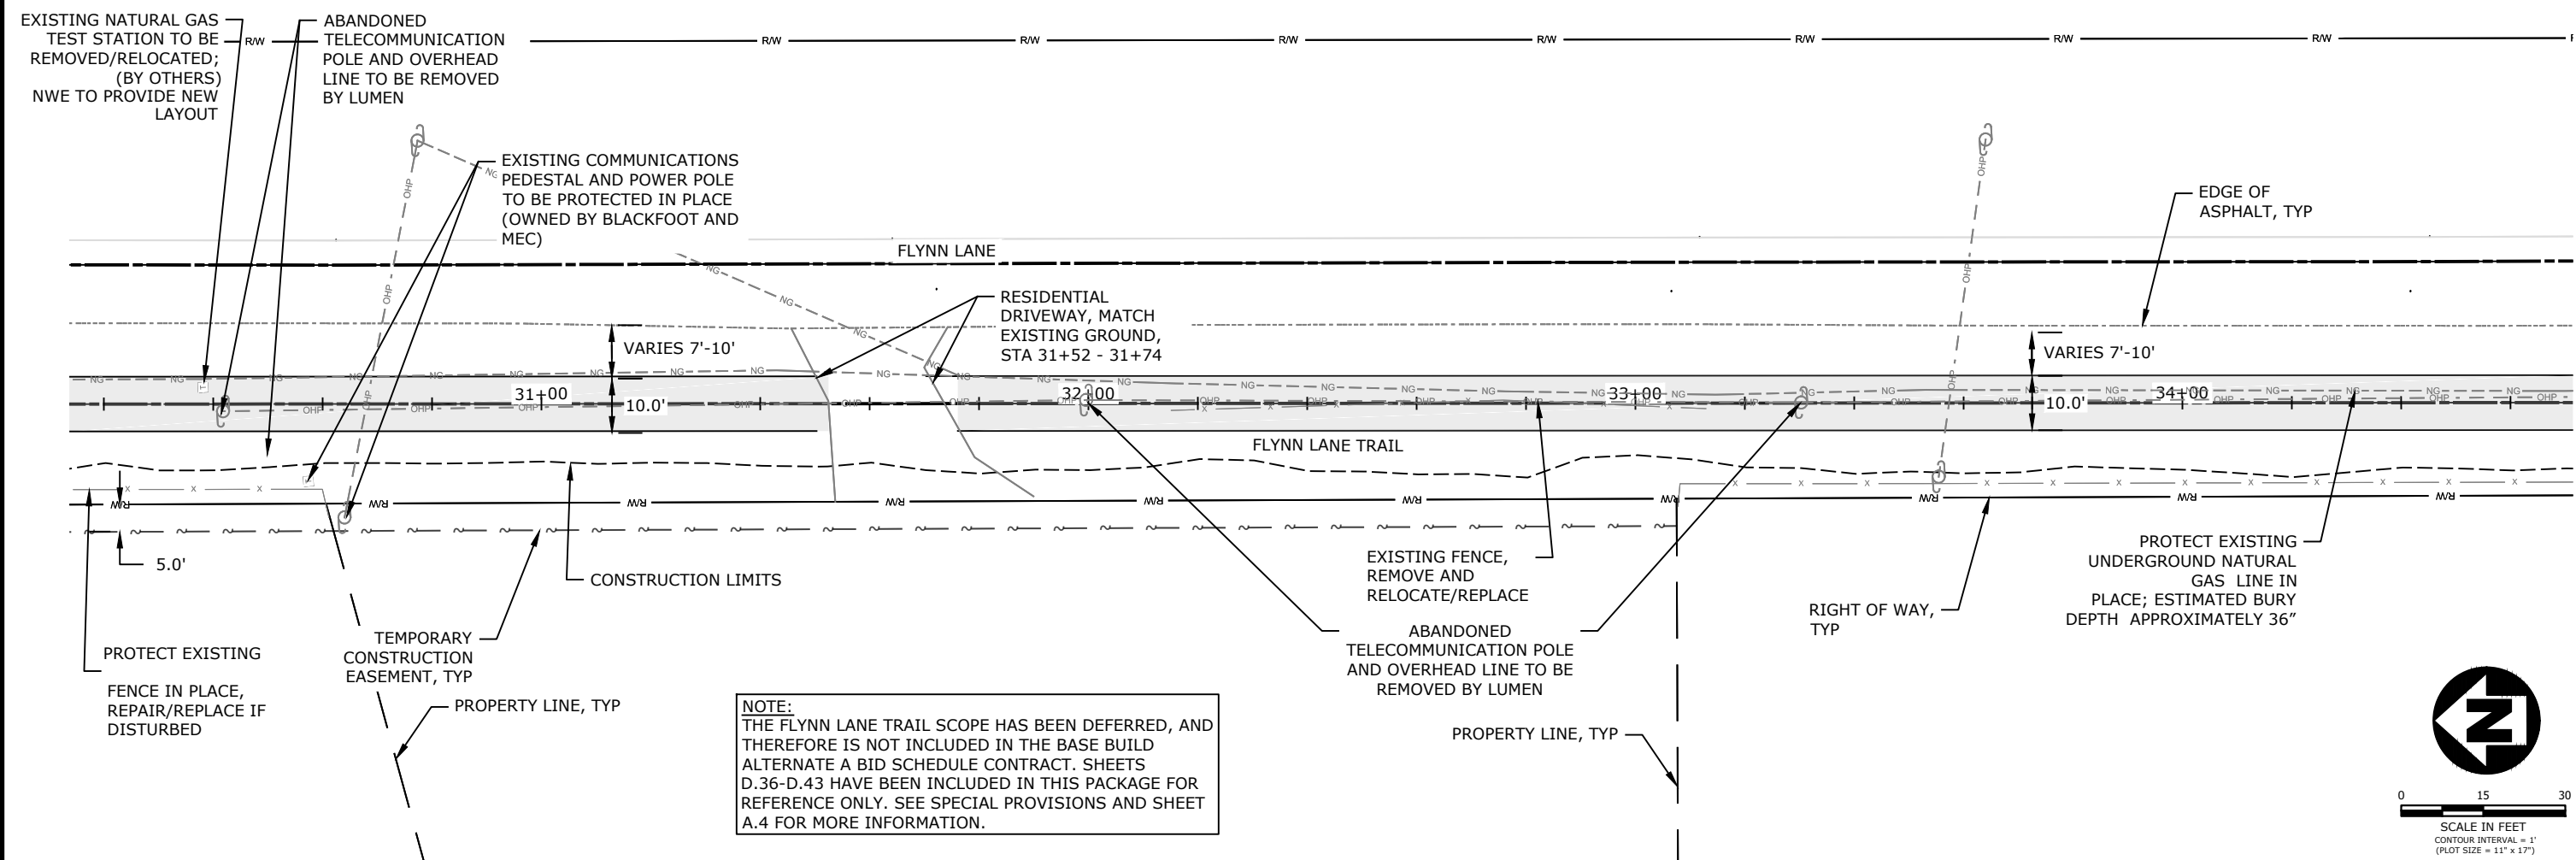

PLAN

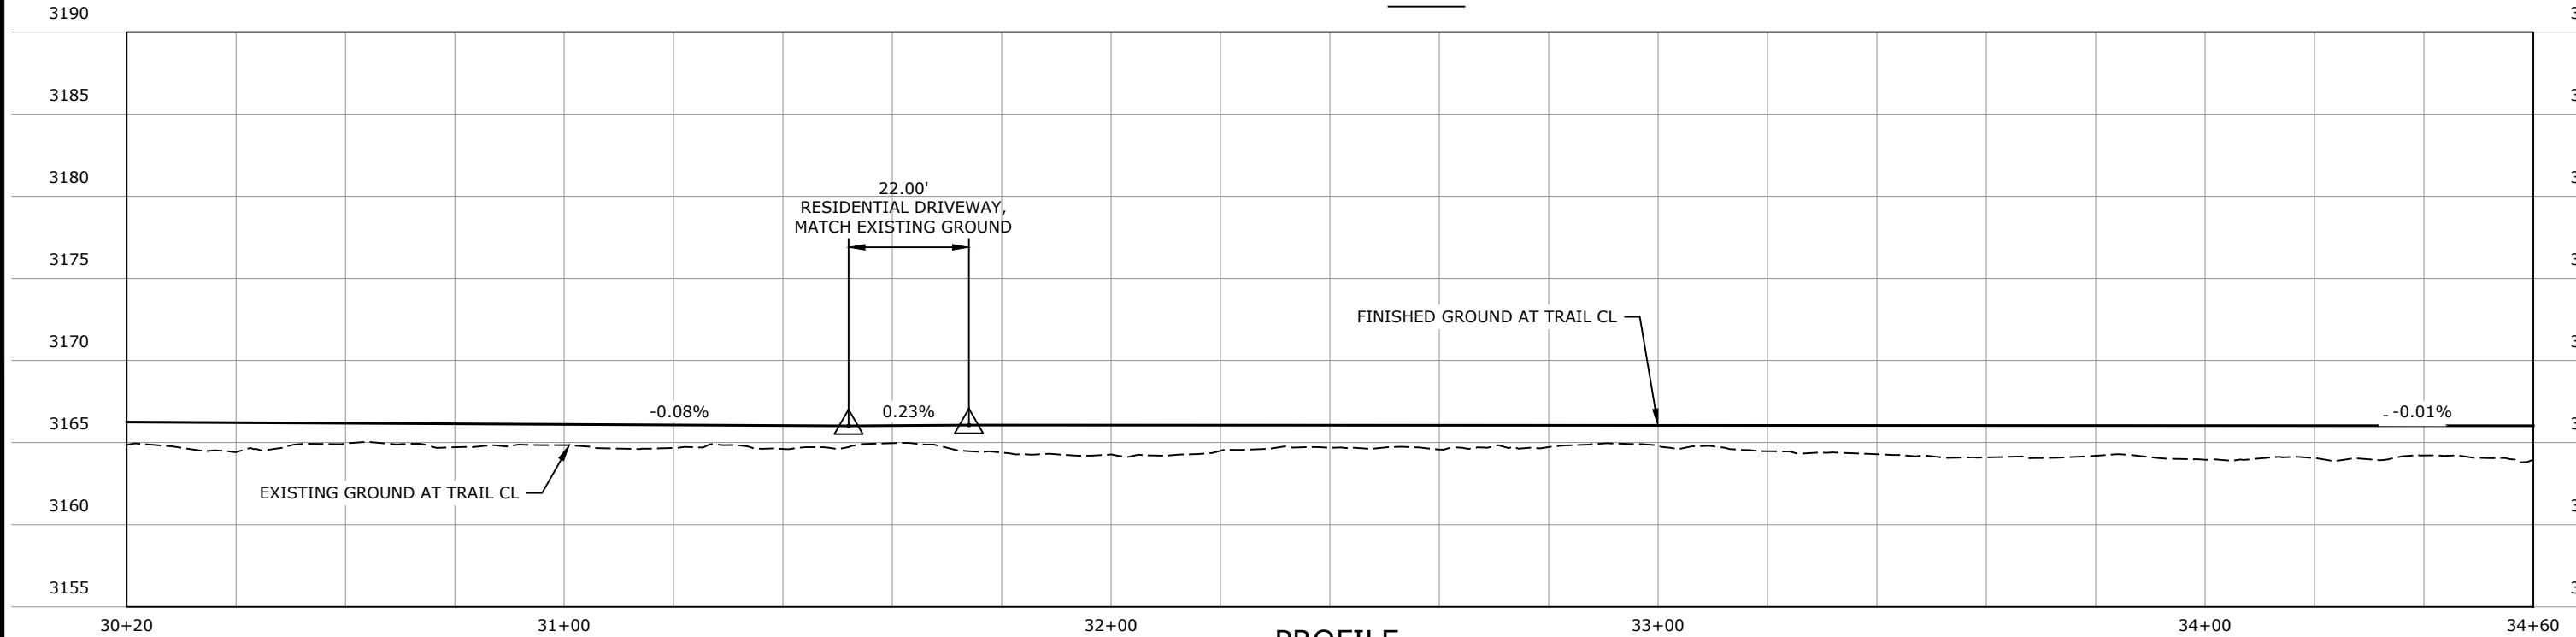

PROFILE

REVISION	DATE	DESCRIPTION

DESIGNER	JN	PROJ. NO.	7065
DRAWN	JN	DATE	04/16/2021
CHECKED	DP	SURVEYED	DJ&A, P.C.




ENGINEERS
PLANNERS
SURVEYORS


MULLAN BUILD
100% - BID PLANS

FLYNN LANE TRAIL PLAN AND PROFILE STA 30+20 - 34+60

SHEET	OF
D.42	D.43

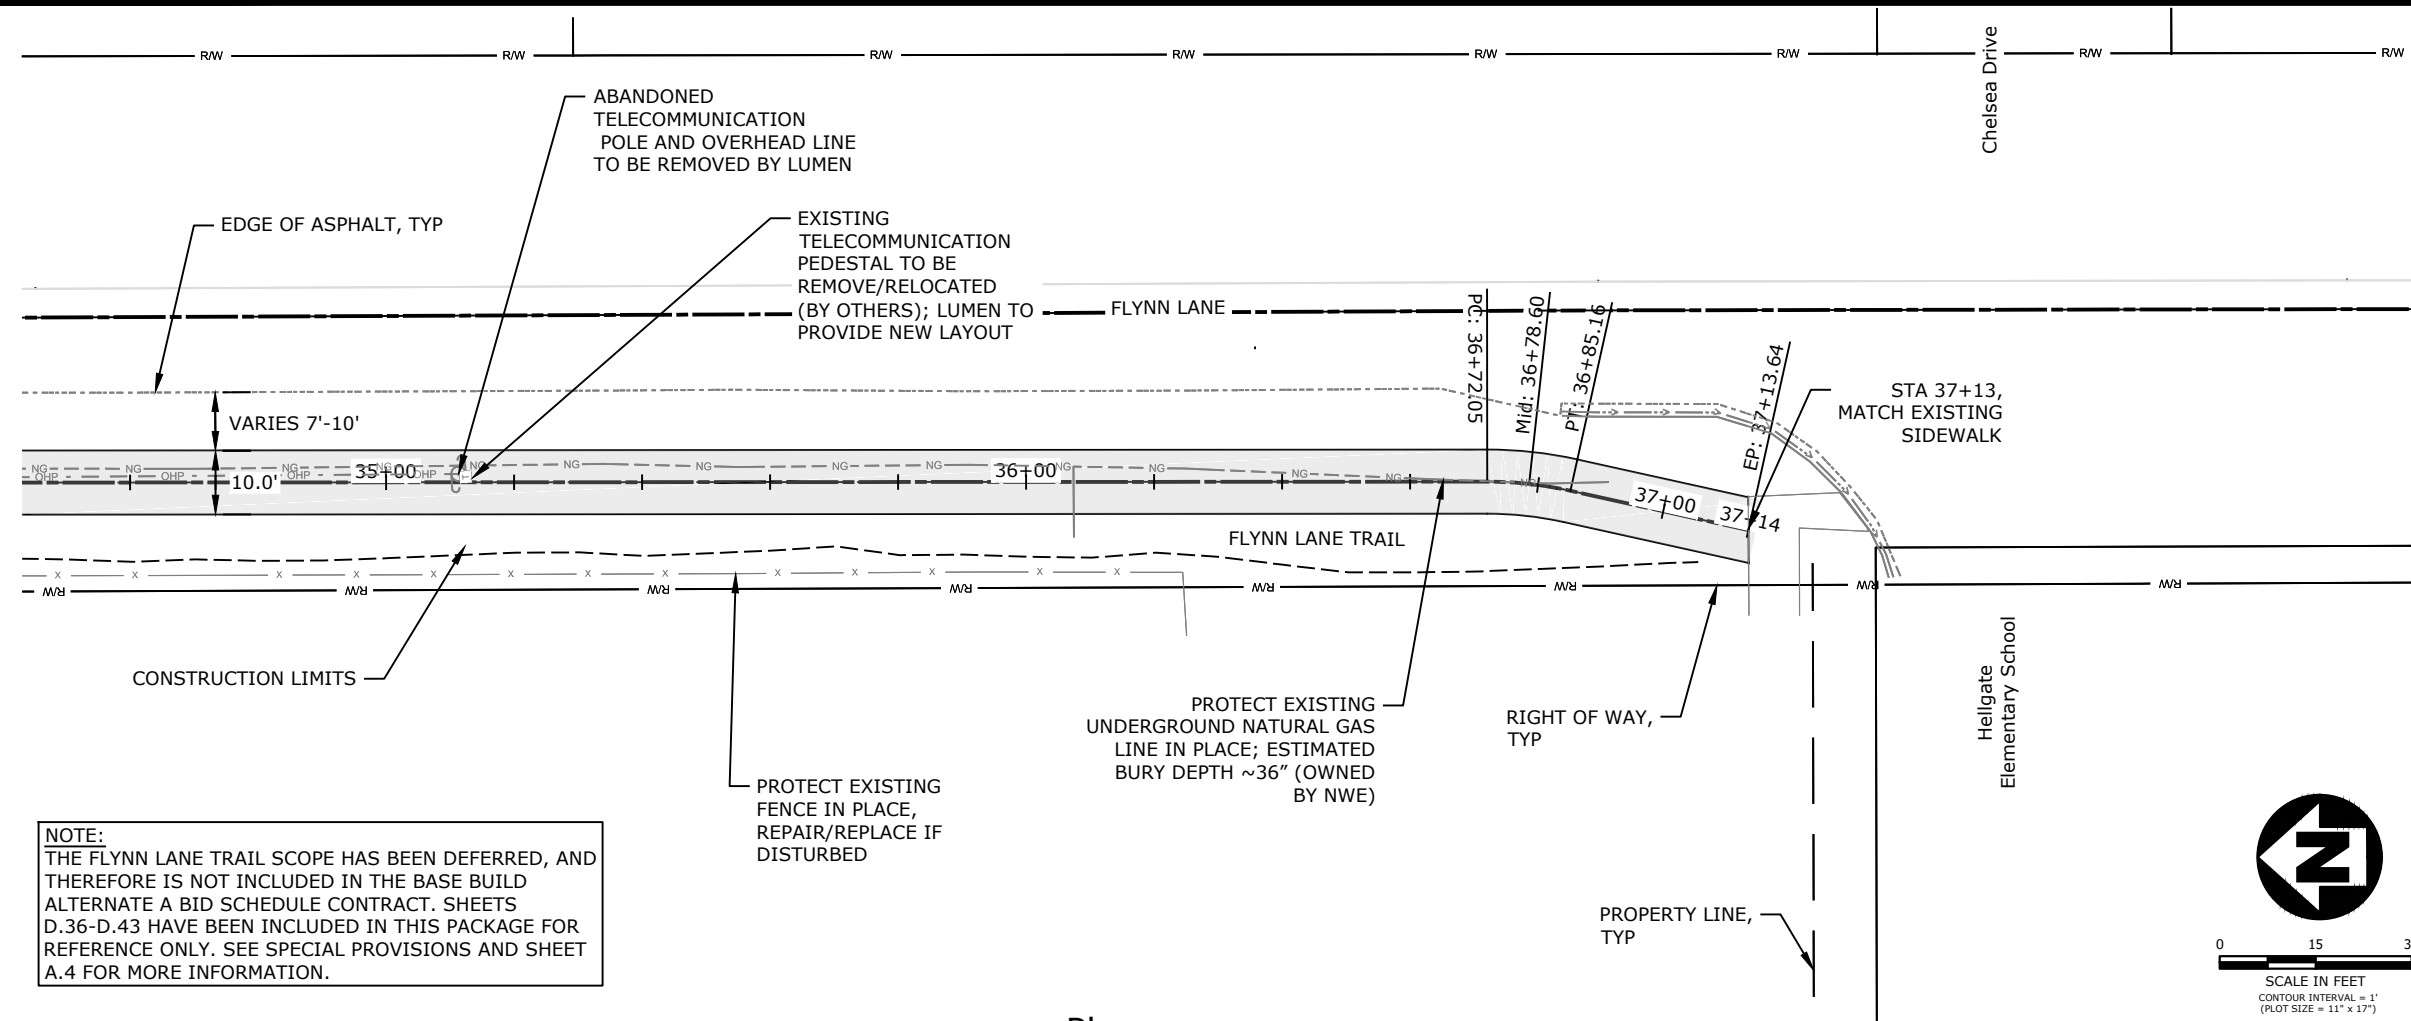

Plan

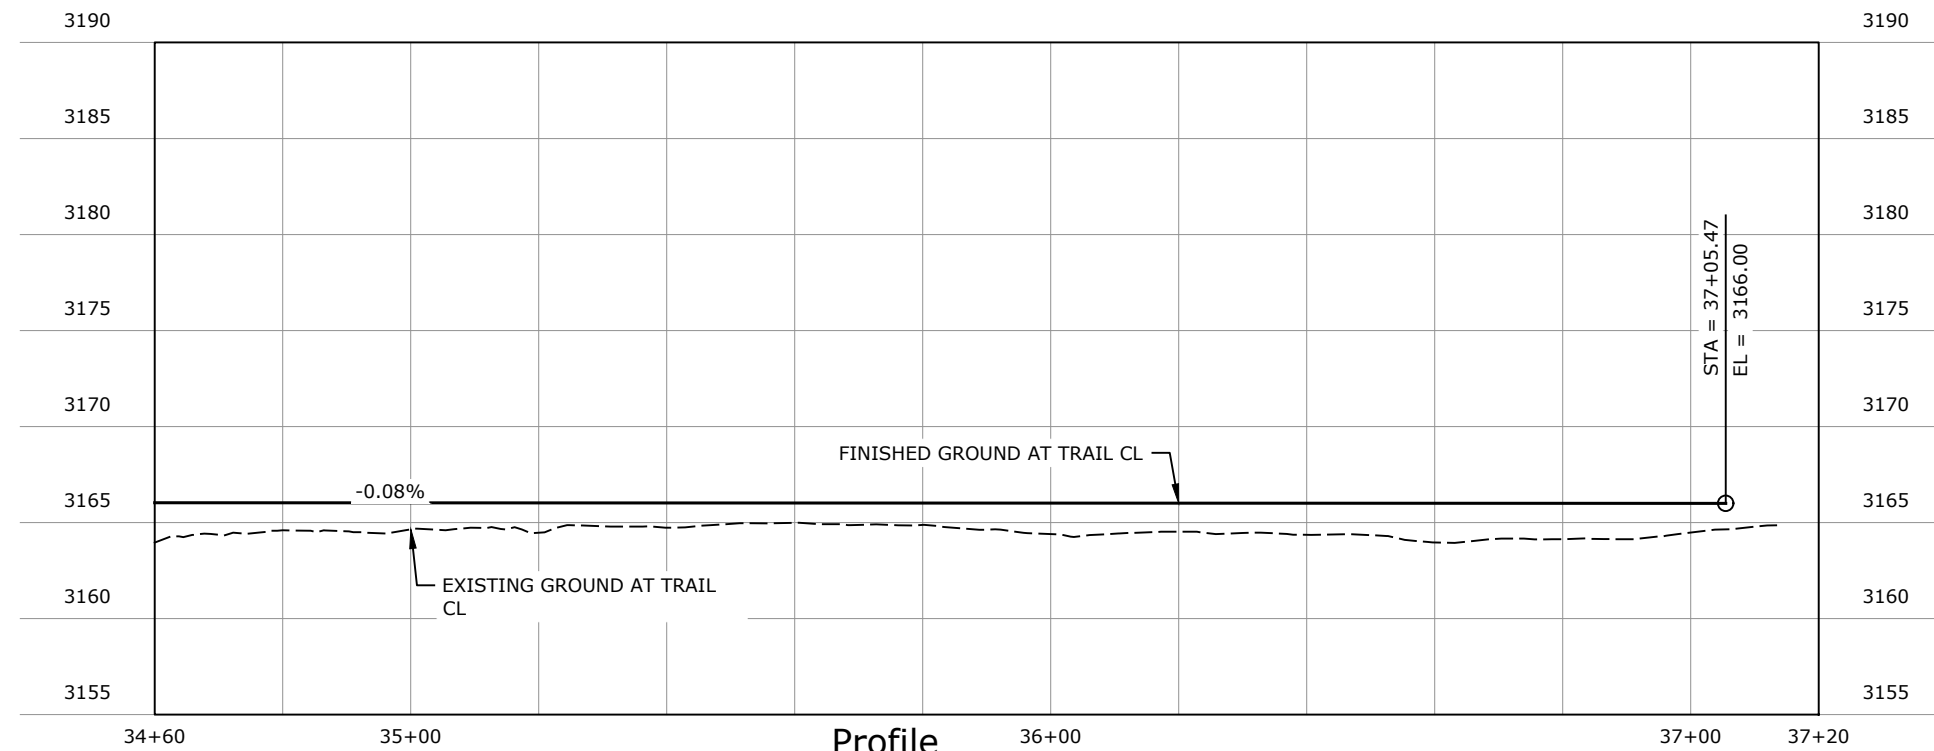

Profile

REVISION	DATE	DESCRIPTION

DESIGNER	JN	PROJ. NO.	7065
DRAWN	JN	DATE	04/16/2021
CHECKED	DP	SURVEYED	DJ&A, P.C.



ENGINEERS
PLANNERS
SURVEYORS

MULLAN BUILD
100% - BID PLANS

FLYNN LANE TRAIL PLAN AND PROFILE STA 34+60 - 37+20

SHEET
OF
D.43 D.43