


**GEORGE ELMER DRIVE**  
**STA 10+00 - 31+00**



**GEORGE ELMER DRIVE**  
**STA 40+00 - 57+60**

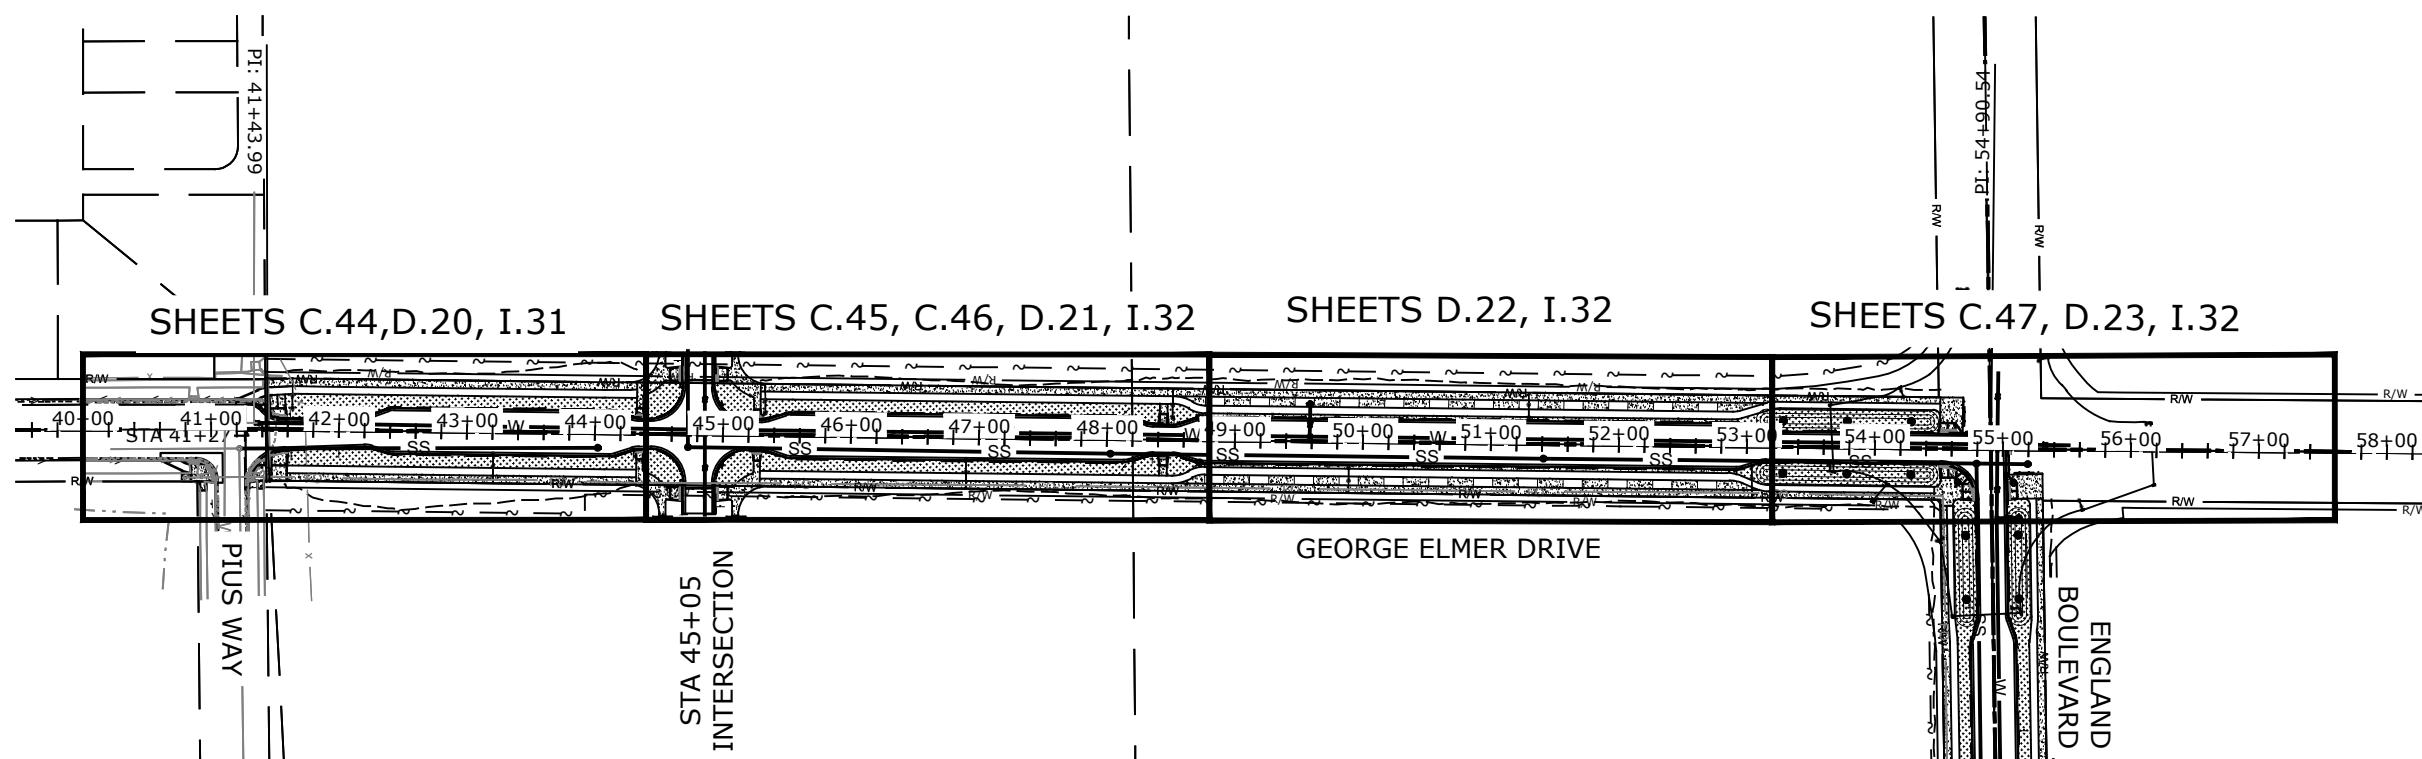

0 75 150  
SCALE IN FEET  
CONTOUR INTERVAL = 1'  
(PLOT SIZE = 11" x 17")

REVISION	DATE	DESCRIPTION
-	-	

DESIGNER	JN	PROJ. NO.	7065
DRAWN	JN	DATE	04/16/2021
CHECKED	PD	SURVEYED	DIRA P.C.






ENGINEERS  
PLANNERS  
SURVEYORS

MULLAN BUILD  
100% - BID PLANS

GEORGE ELMER DRIVE PLAN AND PROFILE  
SUMMARY

SHEET	OF
D.15	D.43

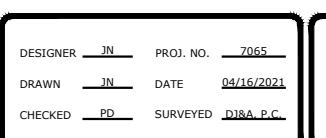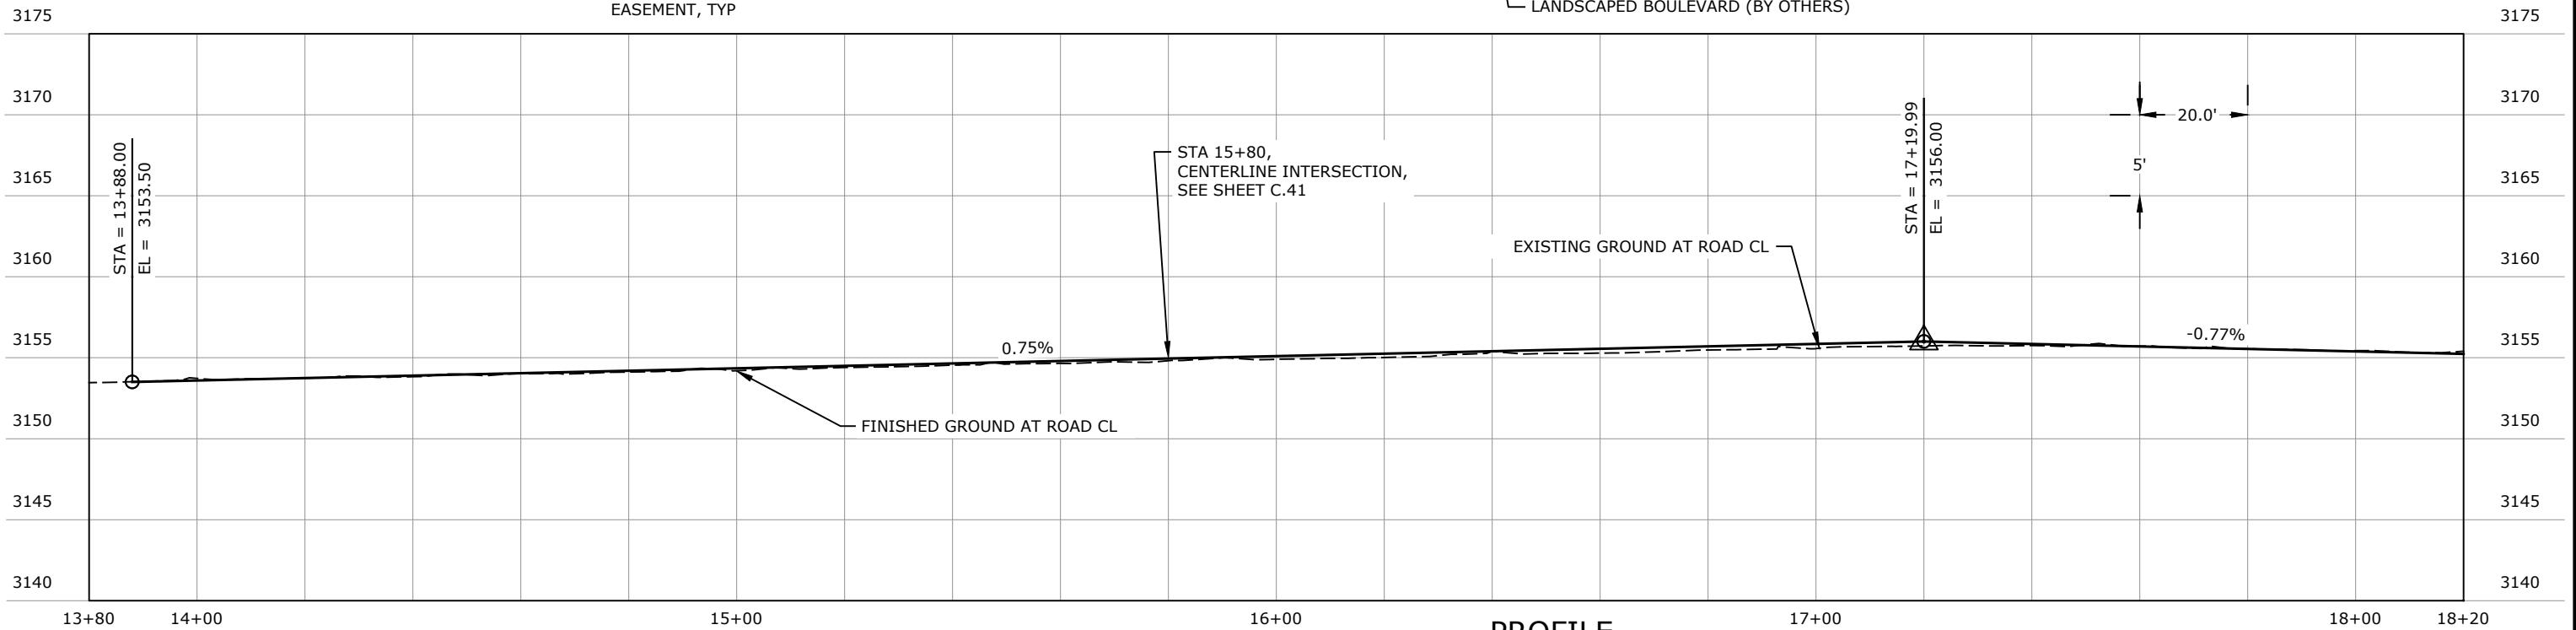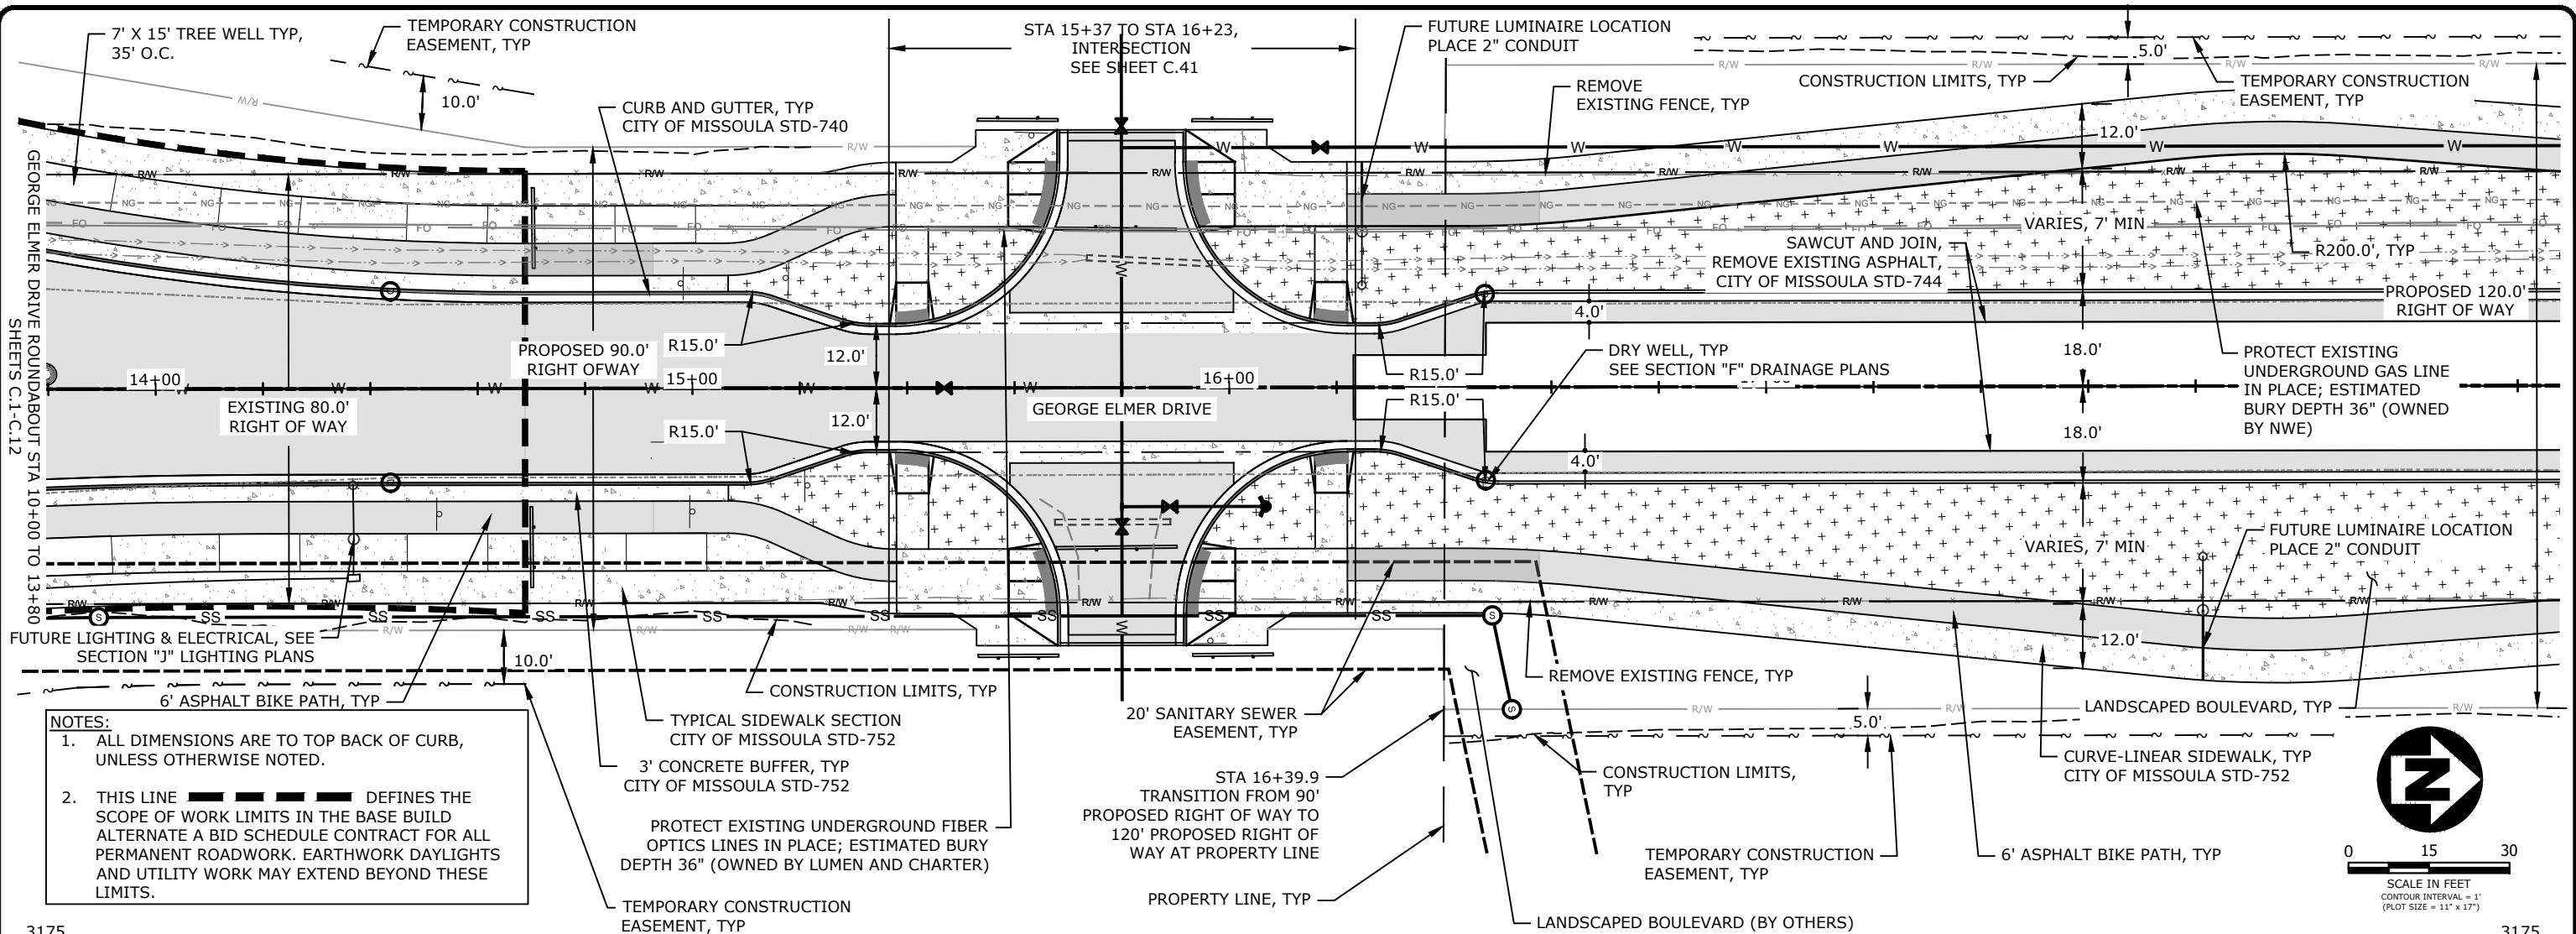

D  
&  
C

**ENGINEERS  
PLANNERS  
SURVEYORS**

6

100

10

MUN  
2009

ULL  
%

—A  
—B

N E  
ID

BUI  
PI

10


10

MULLAN BUILD  
100% - BID PLANS



GEORGE ELMER DRIVE PLAN AND PROFILE  
STA 13+80 TO 18+20

SHEET  
OF  
D.16 D.43



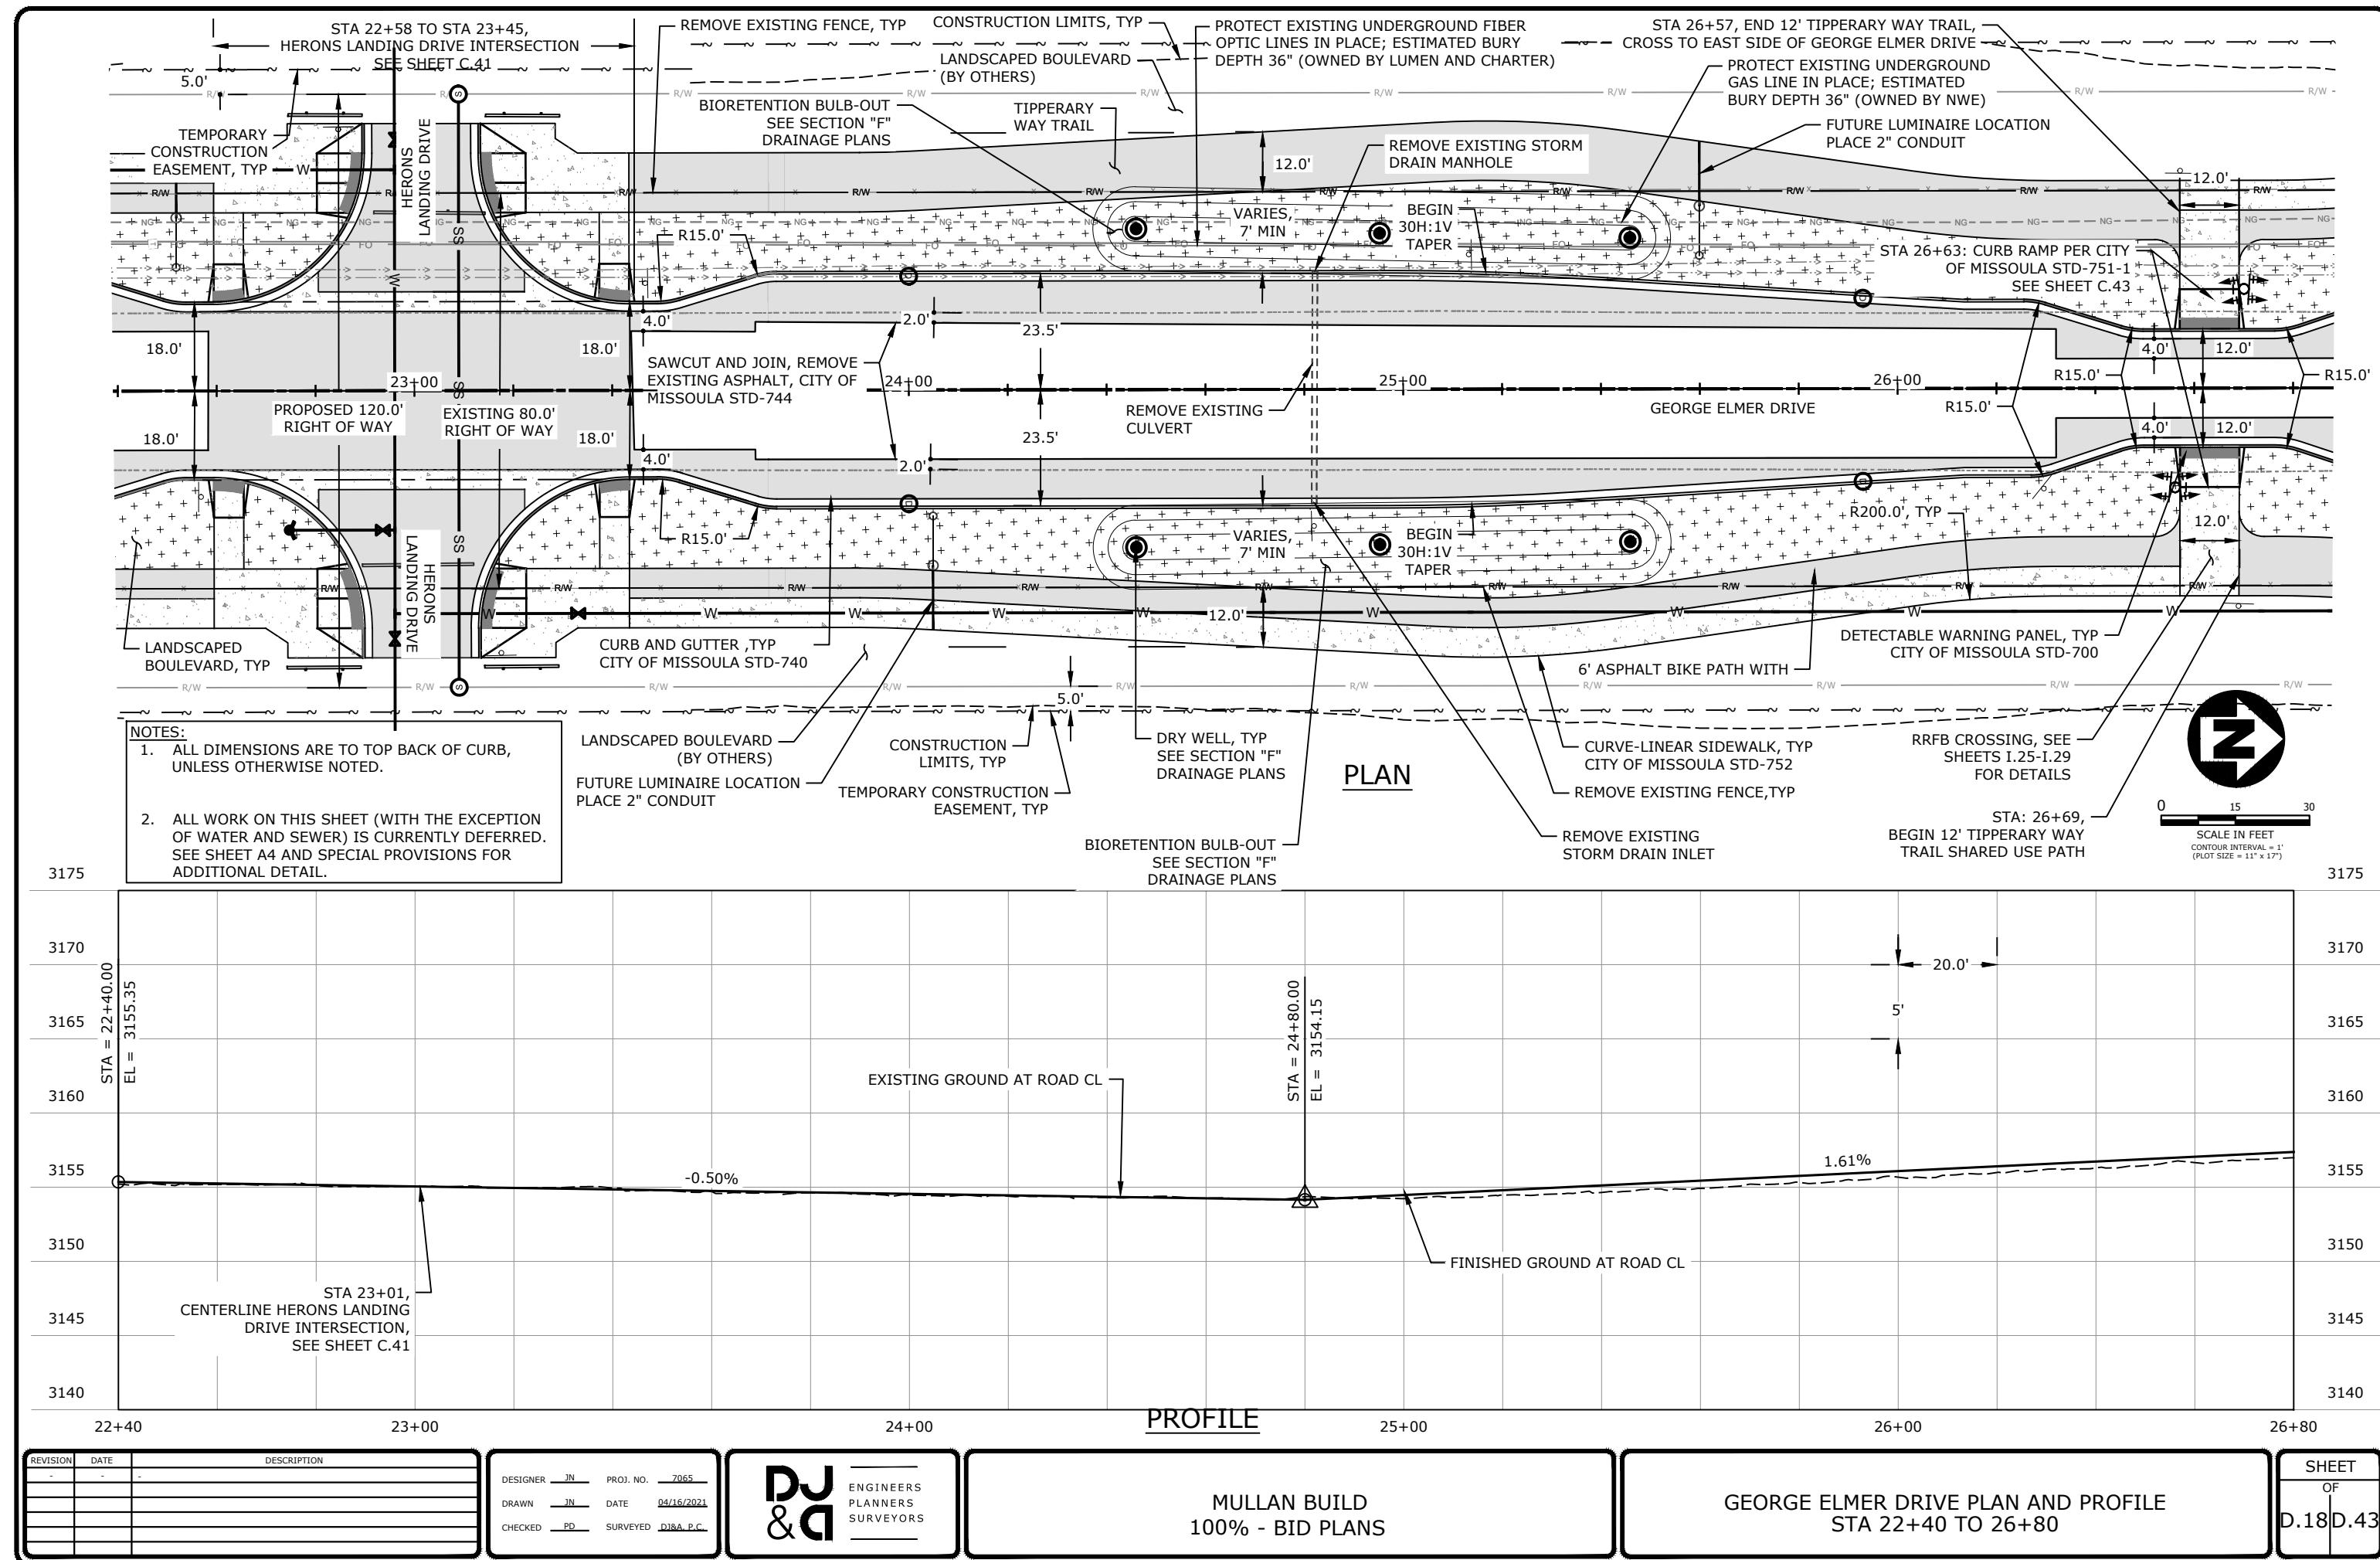



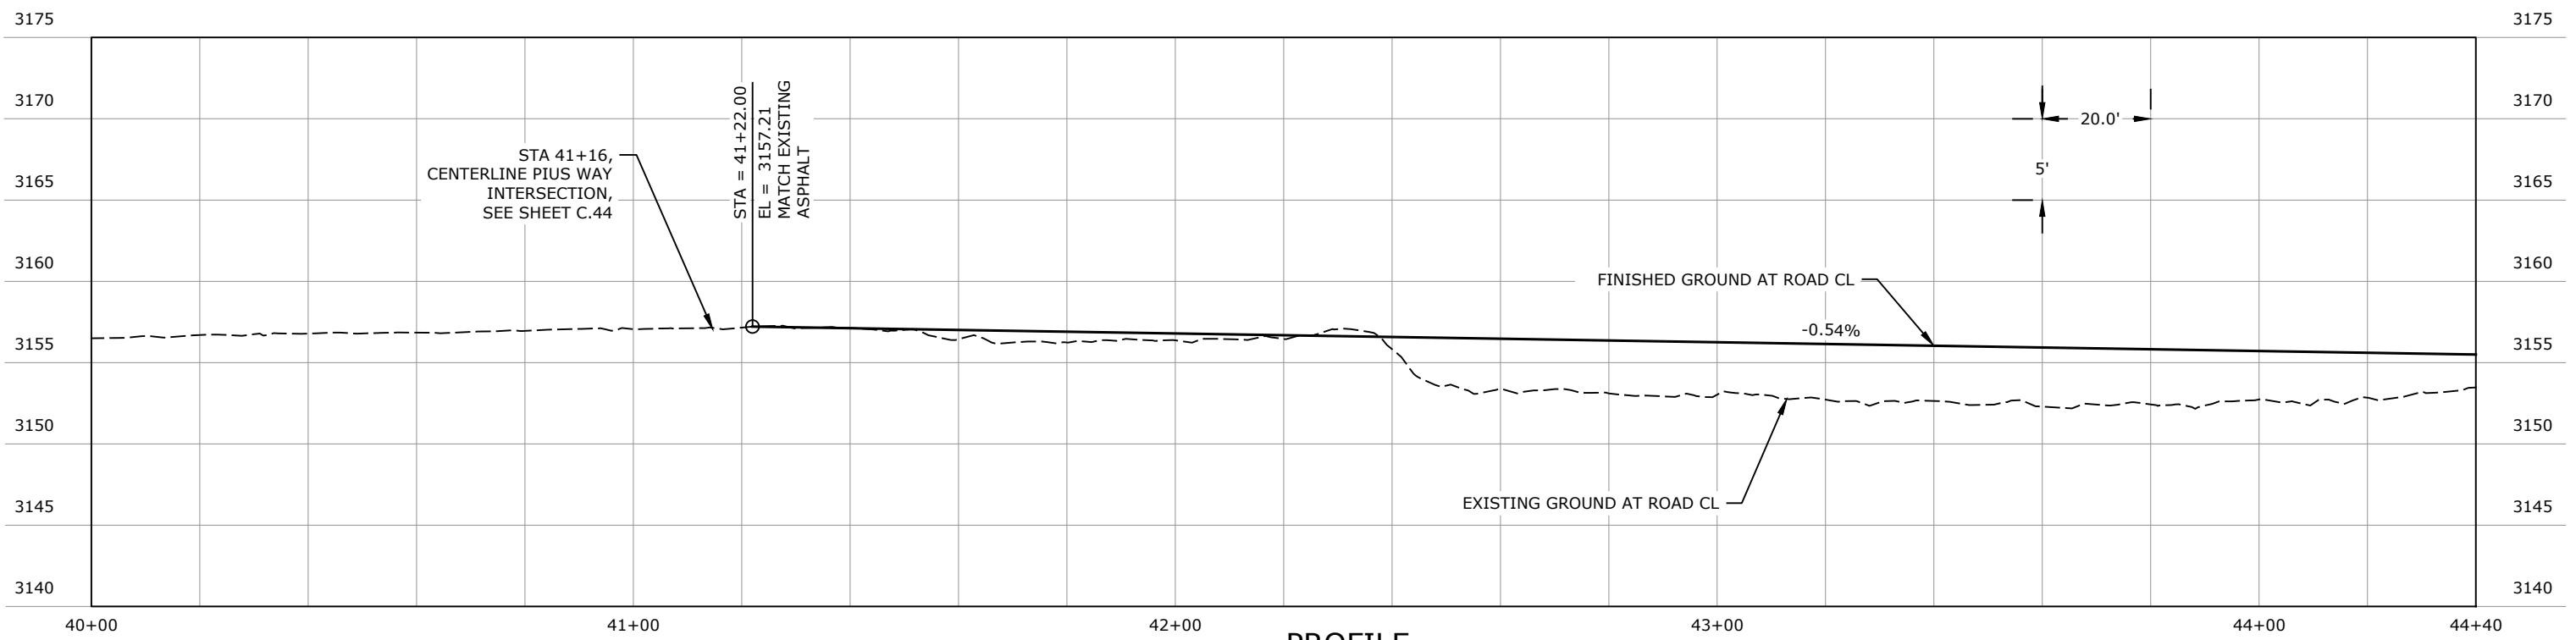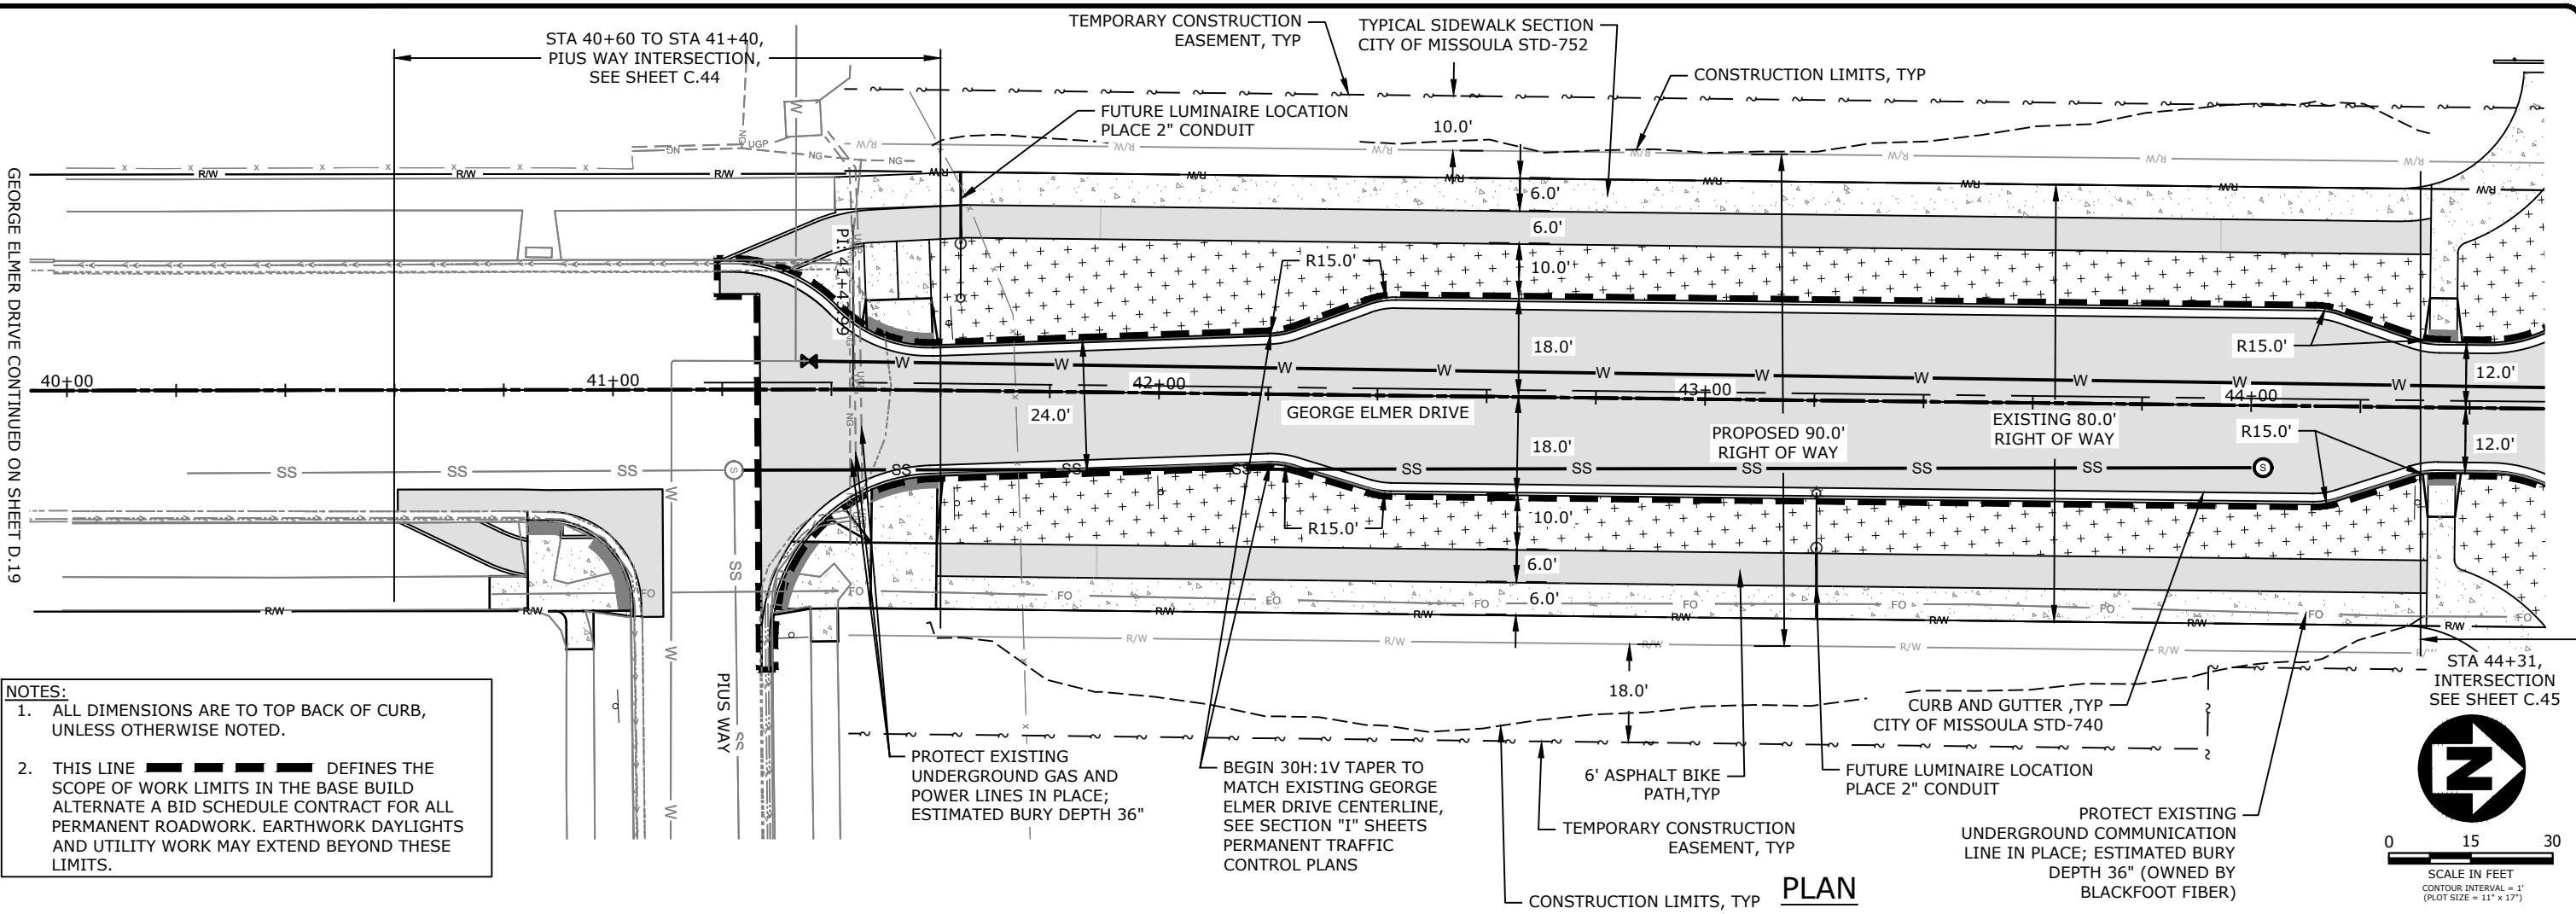

REVISION	DATE	DESCRIPTION
-	-	

DESIGNER	JN	PROJ. NO.	7065
DRAWN	JN	DATE	04/16/2021
CHECKED	PD	SURVEYED	DIRA P.C.






ENGINEERS  
PLANNERS  
SURVEYORS

MULLAN BUILD  
100% - BID PLANS

GEORGE ELMER DRIVE PLAN AND PROFILE  
STA 40+00 TO 44+40

SHEET
OF D.20D.43

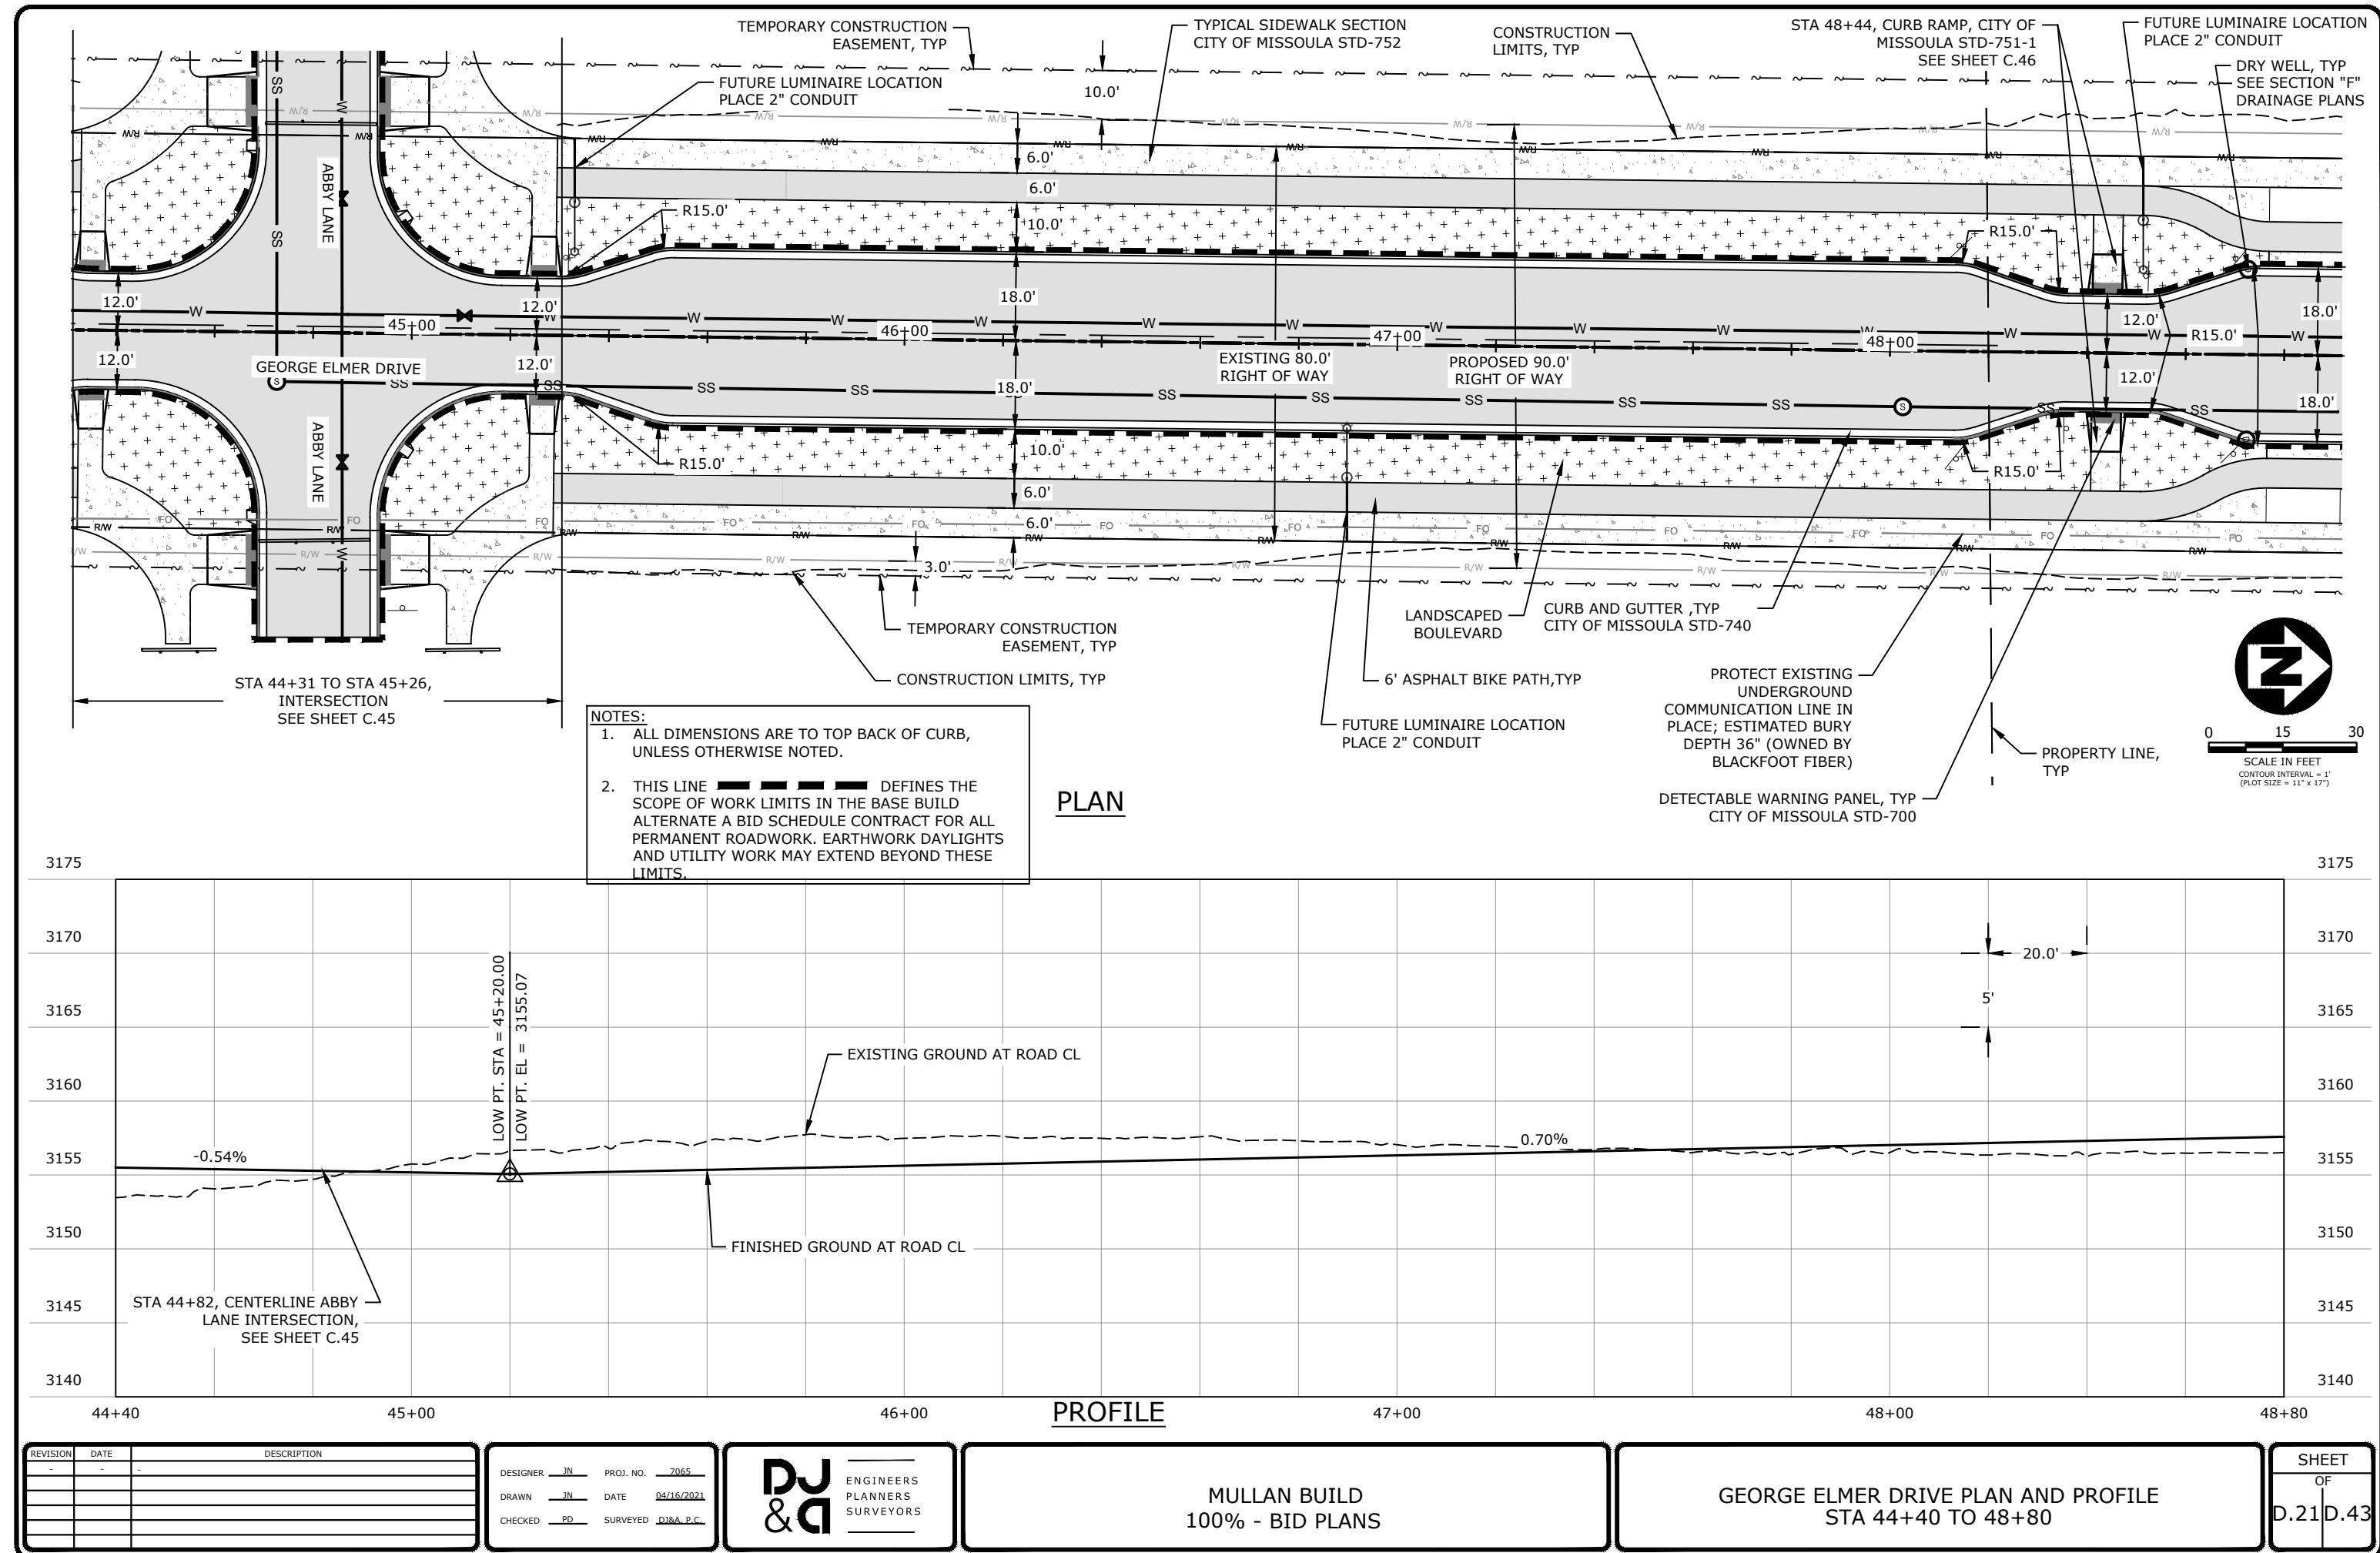

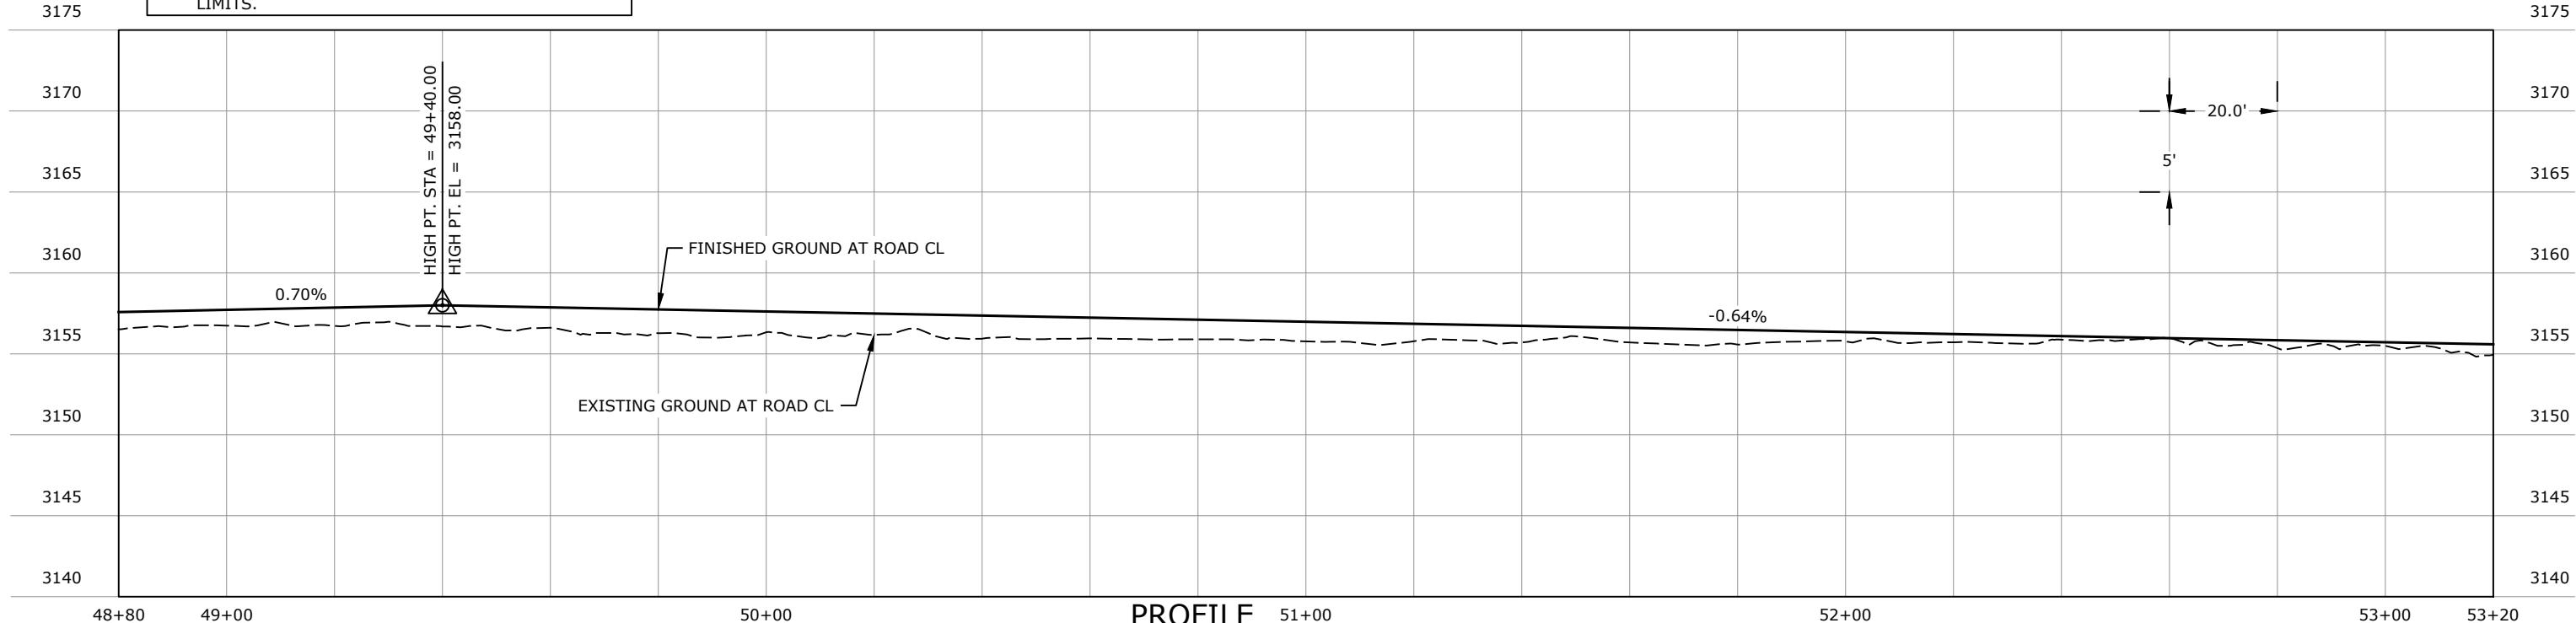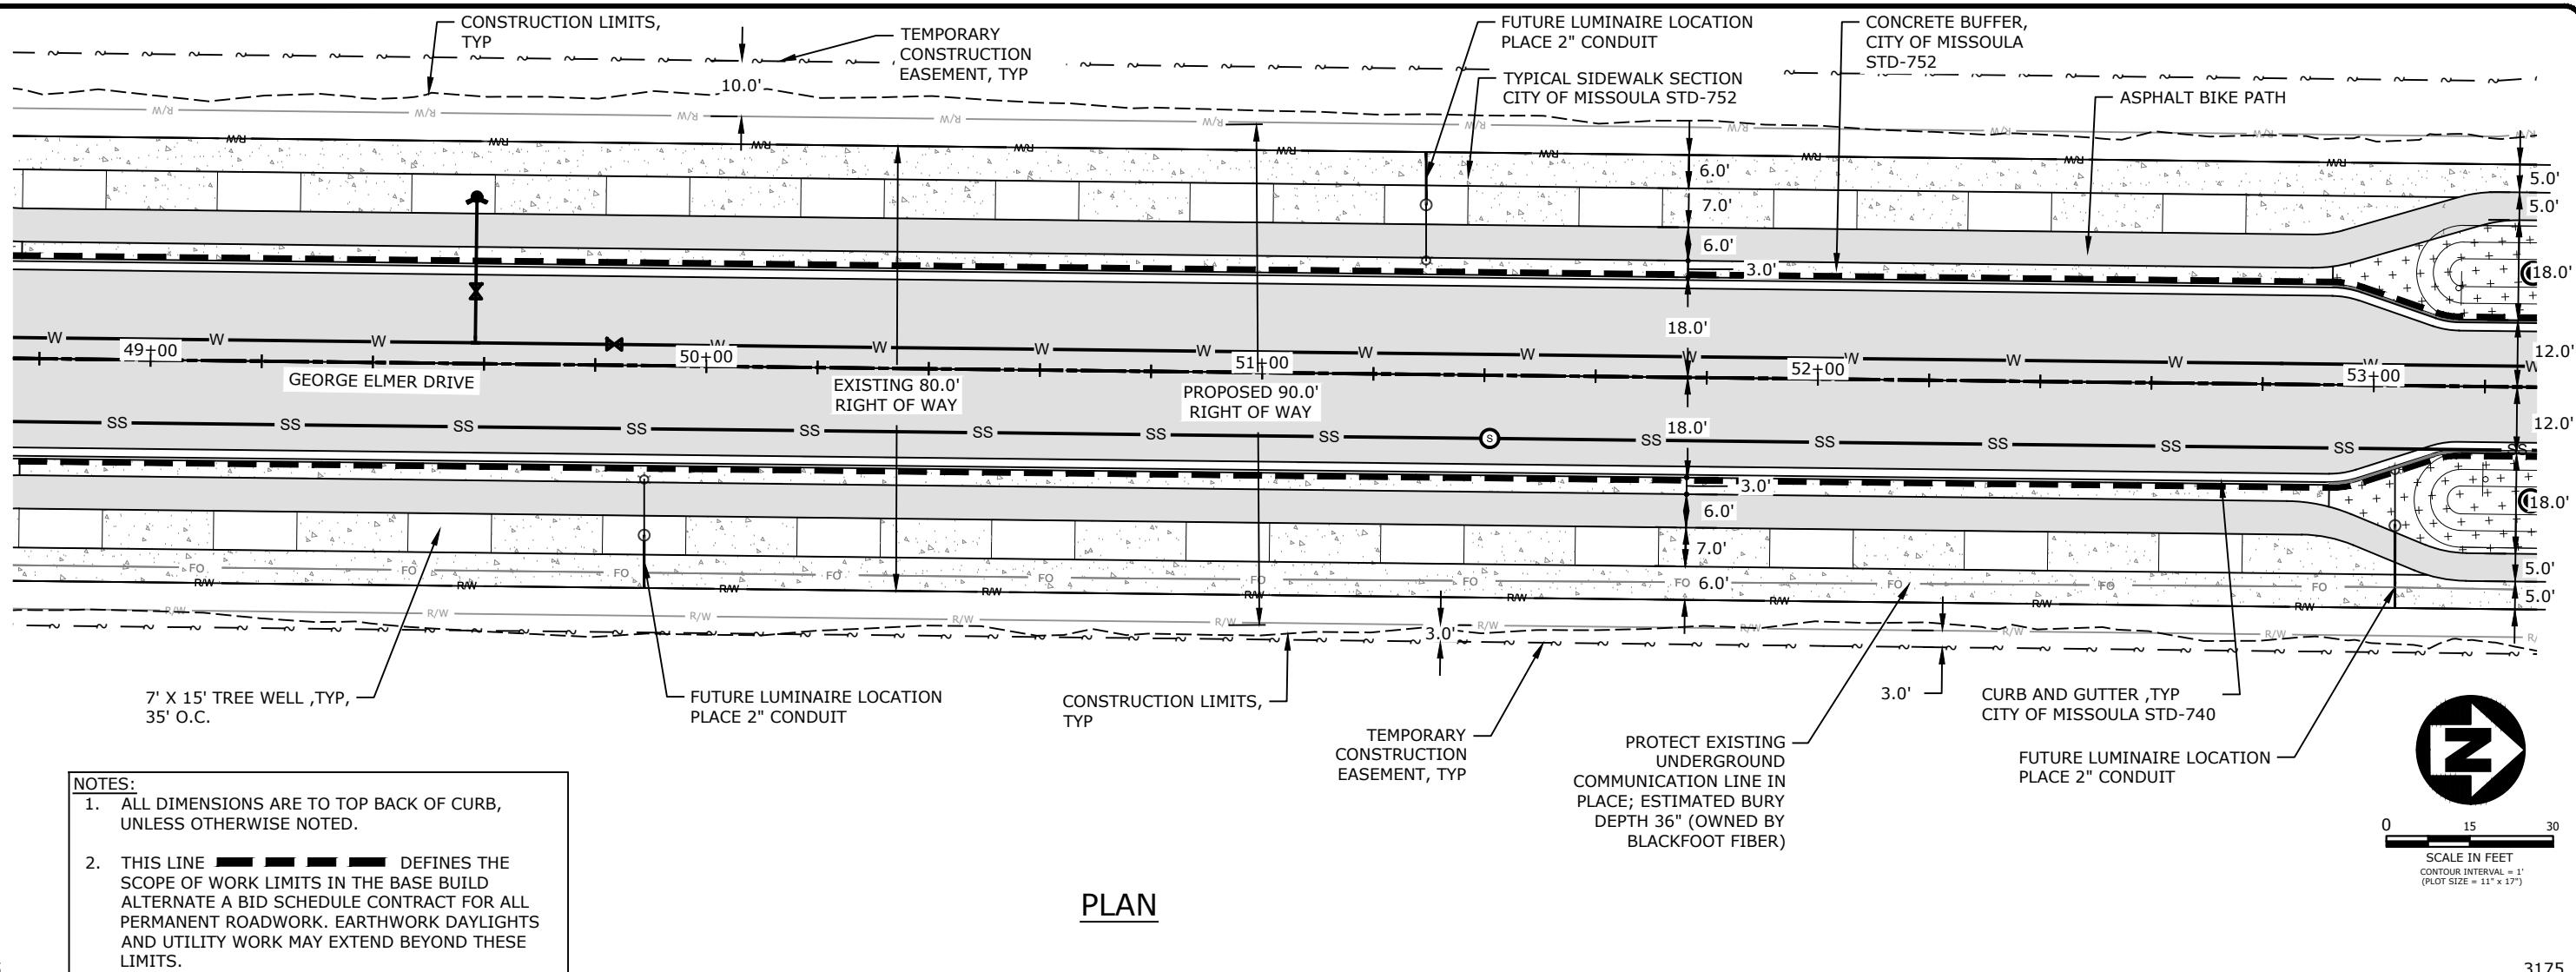

REVISION	DATE	DESCRIPTION
-	-	

DESIGNER	JN	PROJ. NO.	7065
DRAWN	JN	DATE	04/16/2021
CHECKED	PD	SURVEYED	DIRA P.C.




**D&C**

ENGINEERS  
PLANNERS  
SURVEYORS

**MULLAN BUILD  
100% - BID PLANS**


**GEORGE ELMER DRIVE PLAN AND PROFILE  
STA 48+80 TO 53+20**

SHEET
OF D.22 D.43

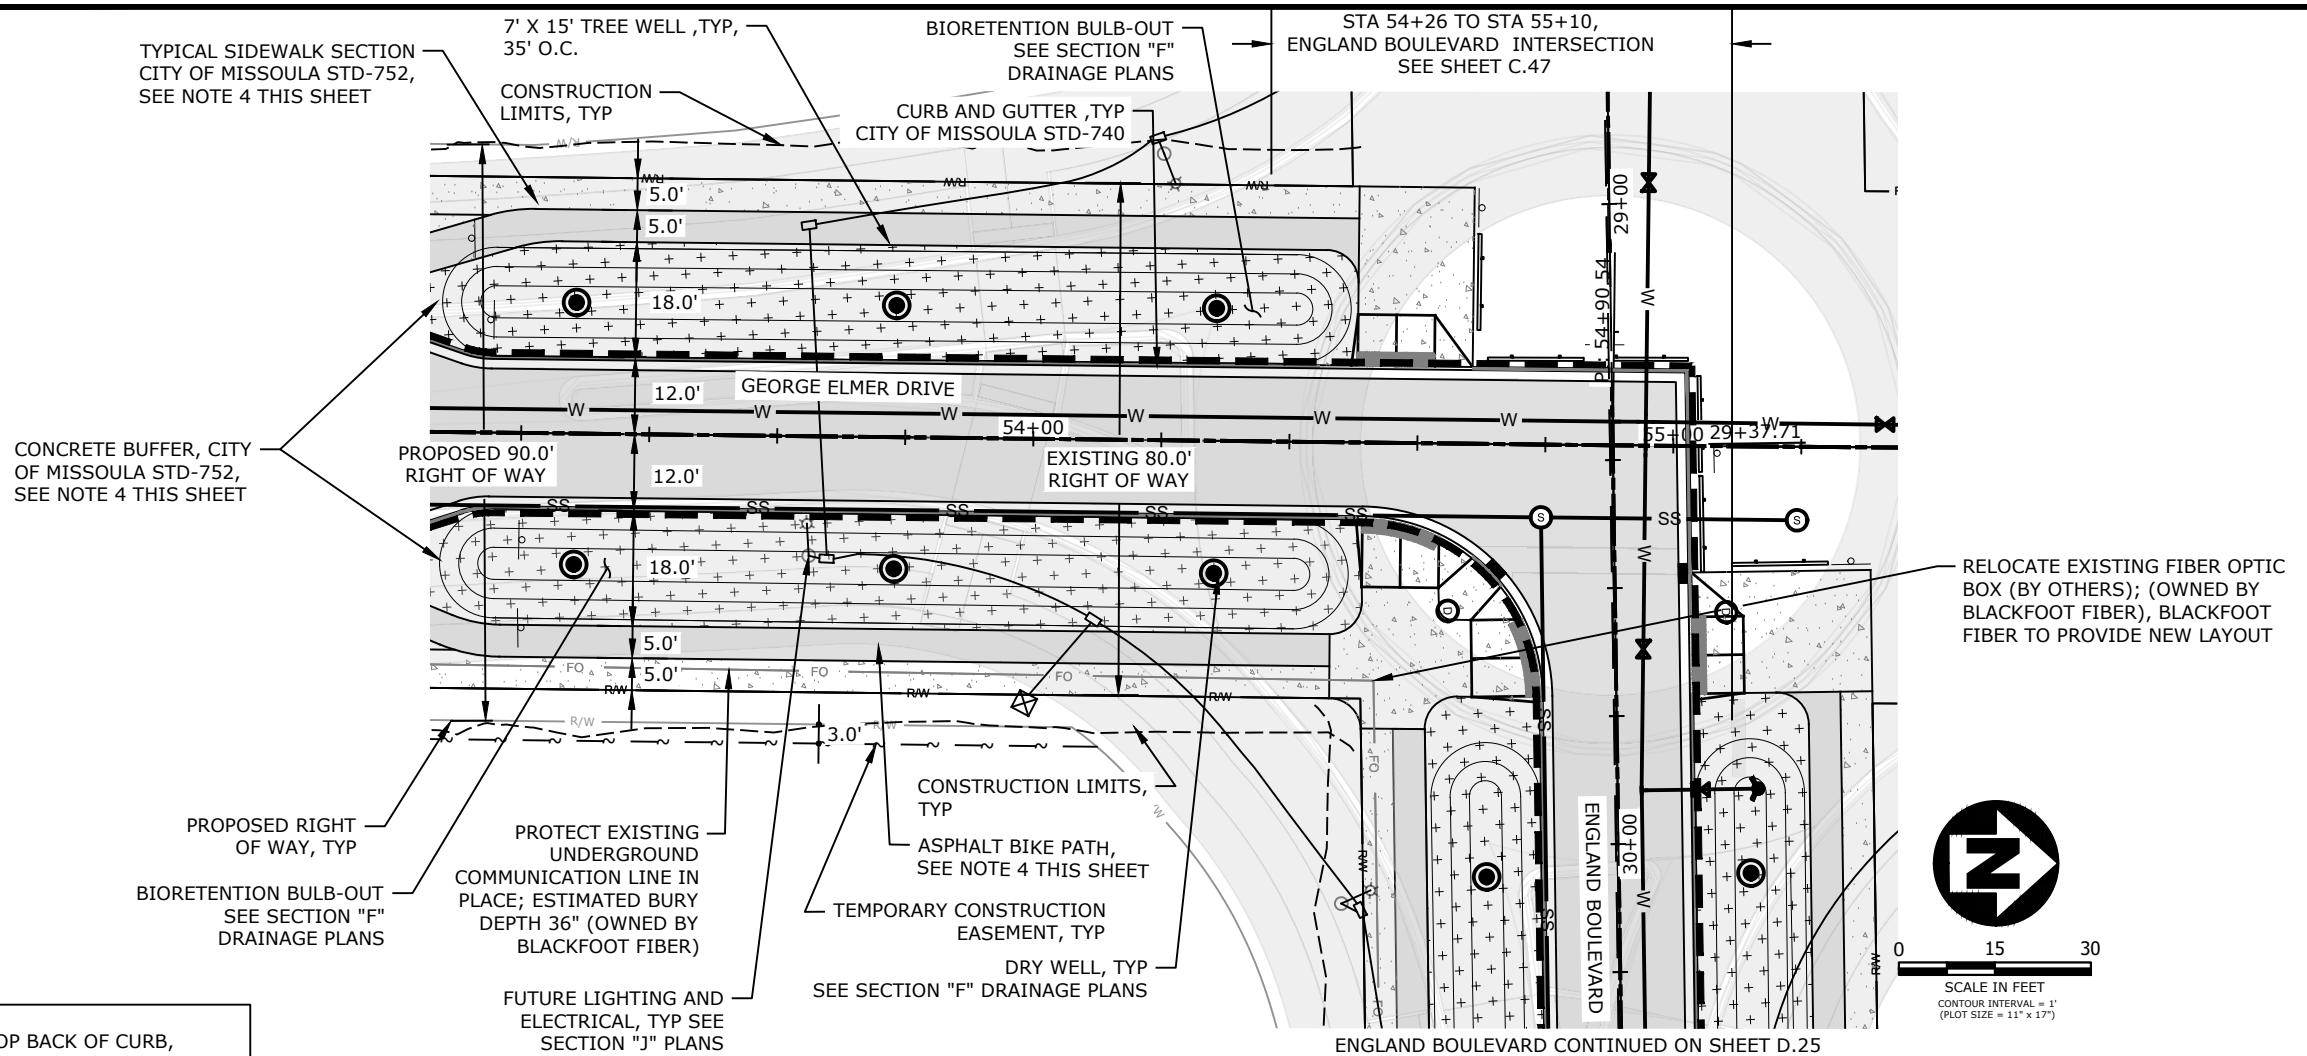

NOTES:

1. ALL DIMENSIONS ARE TO TOP BACK OF CURB, UNLESS OTHERWISE NOTED.
2. THIS LINE [solid line] DEFINES THE SCOPE OF WORK LIMITS IN THE BASE BUILD ALTERNATE A BID SCHEDULE CONTRACT FOR ALL PERMANENT ROADWORK. EARTHWORK DAYLIGHTS AND UTILITY WORK MAY EXTEND BEYOND THESE LIMITS.
3. THE ROADWAY SCOPE OF WORK AT THIS INTERSECTION INCLUDED IN THE BASE BUILD ALTERNATE A BID SCHEDULE CONTRACT IS LIMITED TO ONLY THE WORK SHOWN WITHIN THE SCOPE OF WORK LIMITS. FUTURE ROUNDABOUT LIMITS AND ELECTRICAL/LIGHTING ARE SHOWN FOR INFORMATIONAL USE ONLY.
4. THE BIKE LANE AND SIDEWALK SHOWN OUTSIDE THE SCOPE OF WORK LIMITS IS THE INTERIM OPTION TO BE INSTALLED PRIOR TO THE CONSTRUCTION OF THE ROUNDABOUT.

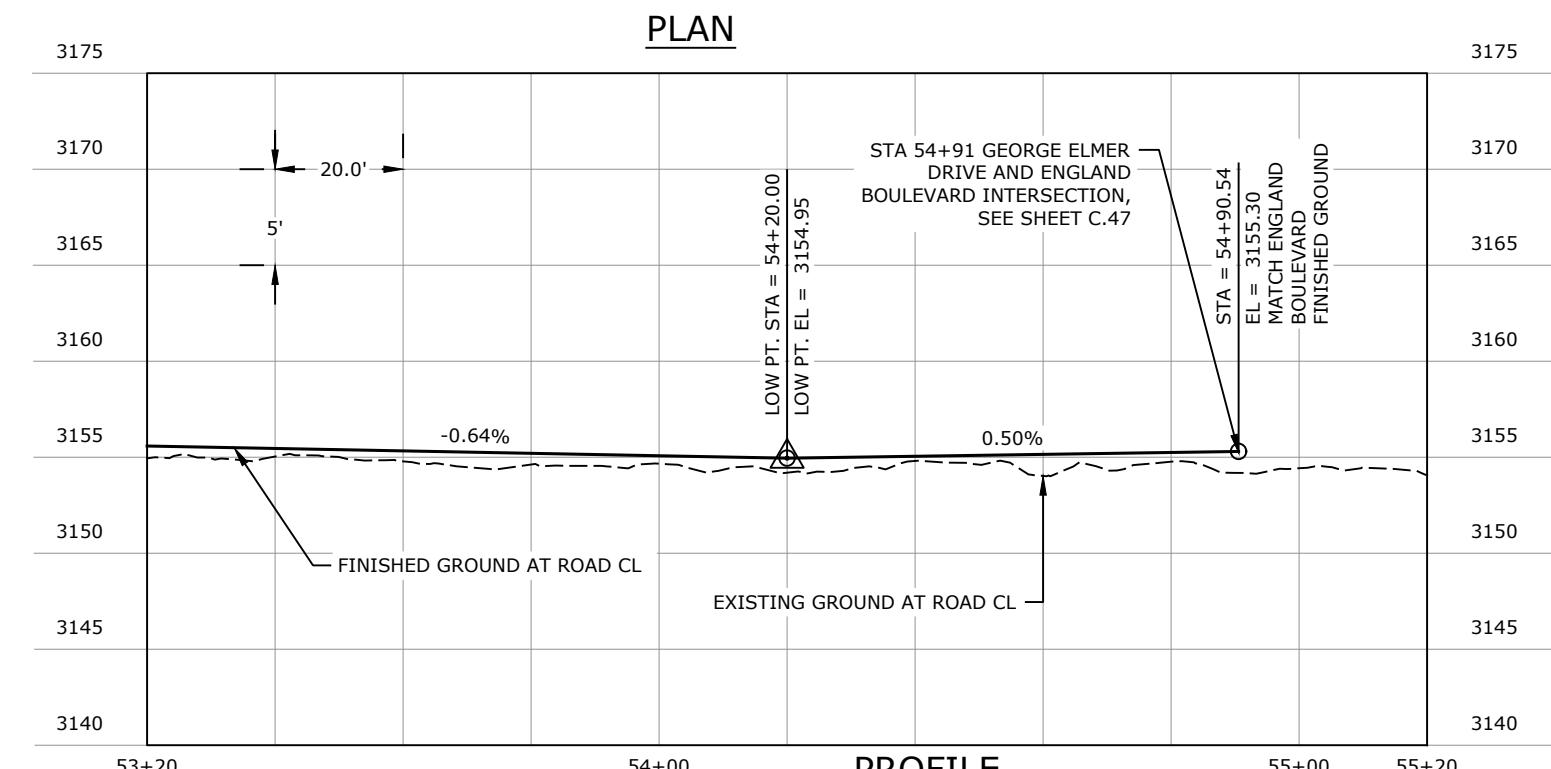

REVISION	DATE	DESCRIPTION
-	-	-

DESIGNER	JN	PROJ. NO.	7065
DRAWN	JN	DATE	04/16/2021
CHECKED	PD	SURVEYED	DIRA P.C.



ENGINEERS  
PLANNERS  
SURVEYORS

MULLAN BUILD  
100% - BID PLANS

GEORGE ELMER DRIVE PLAN AND PROFILE  
STA 53+20 TO 57+60

SHEET	OF
D.23	D.43