


**PLAN**

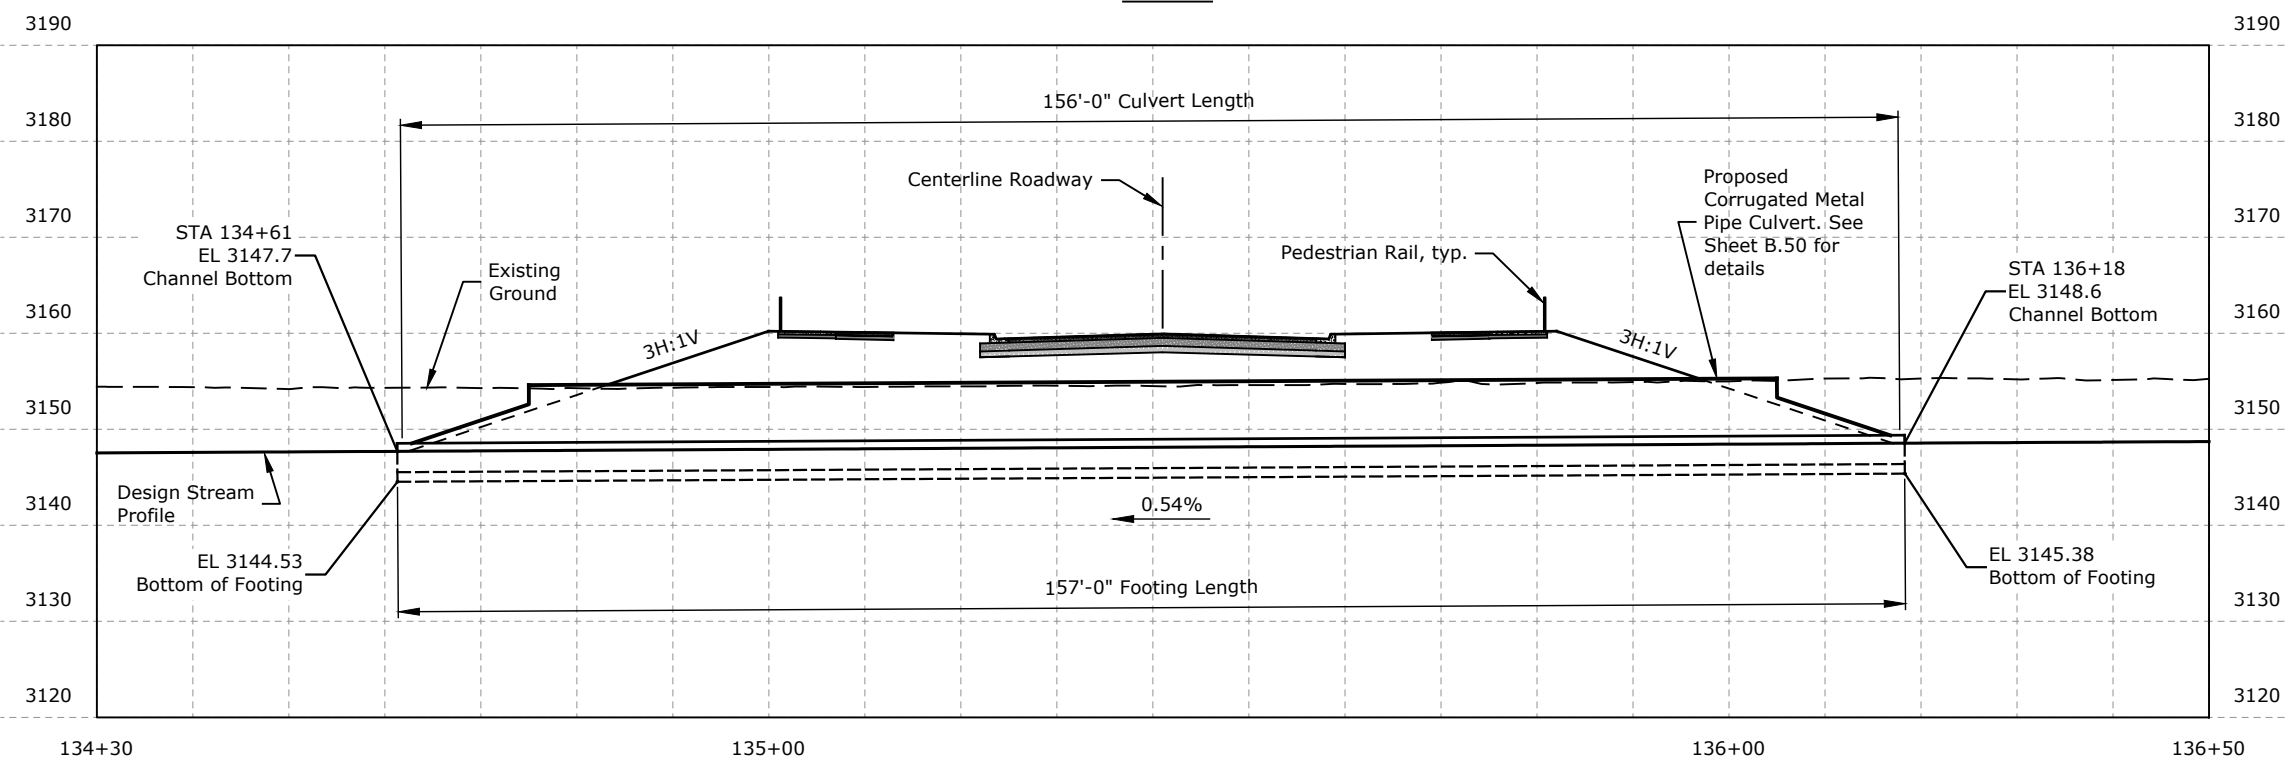

**PROFILE ALONG CENTERLINE CULVERT**


CROSSING OPTION NO. 1 AND OPTION NO. 2  
GENERAL DESCRIPTION:

OPTION NO. 1: (2) Corrugated Steel Pipe Arch Culverts.

OPTION NO. 2: (1) Corrugated Steel Structural Plate Single Radius Arch Culvert

REVISION	DATE	DESCRIPTION


DESIGNER	PROJ. NO.
DRAWN	DATE
CHECKED	SURVEYED
	DJ&A, P.C.

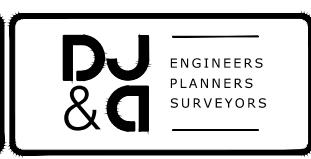


Mullan BUILD  
PRELIMINARY 30% NOT FOR CONSTRUCTION

Grant Creek Crossing Options 1 & 2 Culvert Plan & Profile

SHEET  
OF  
B.49 B.52

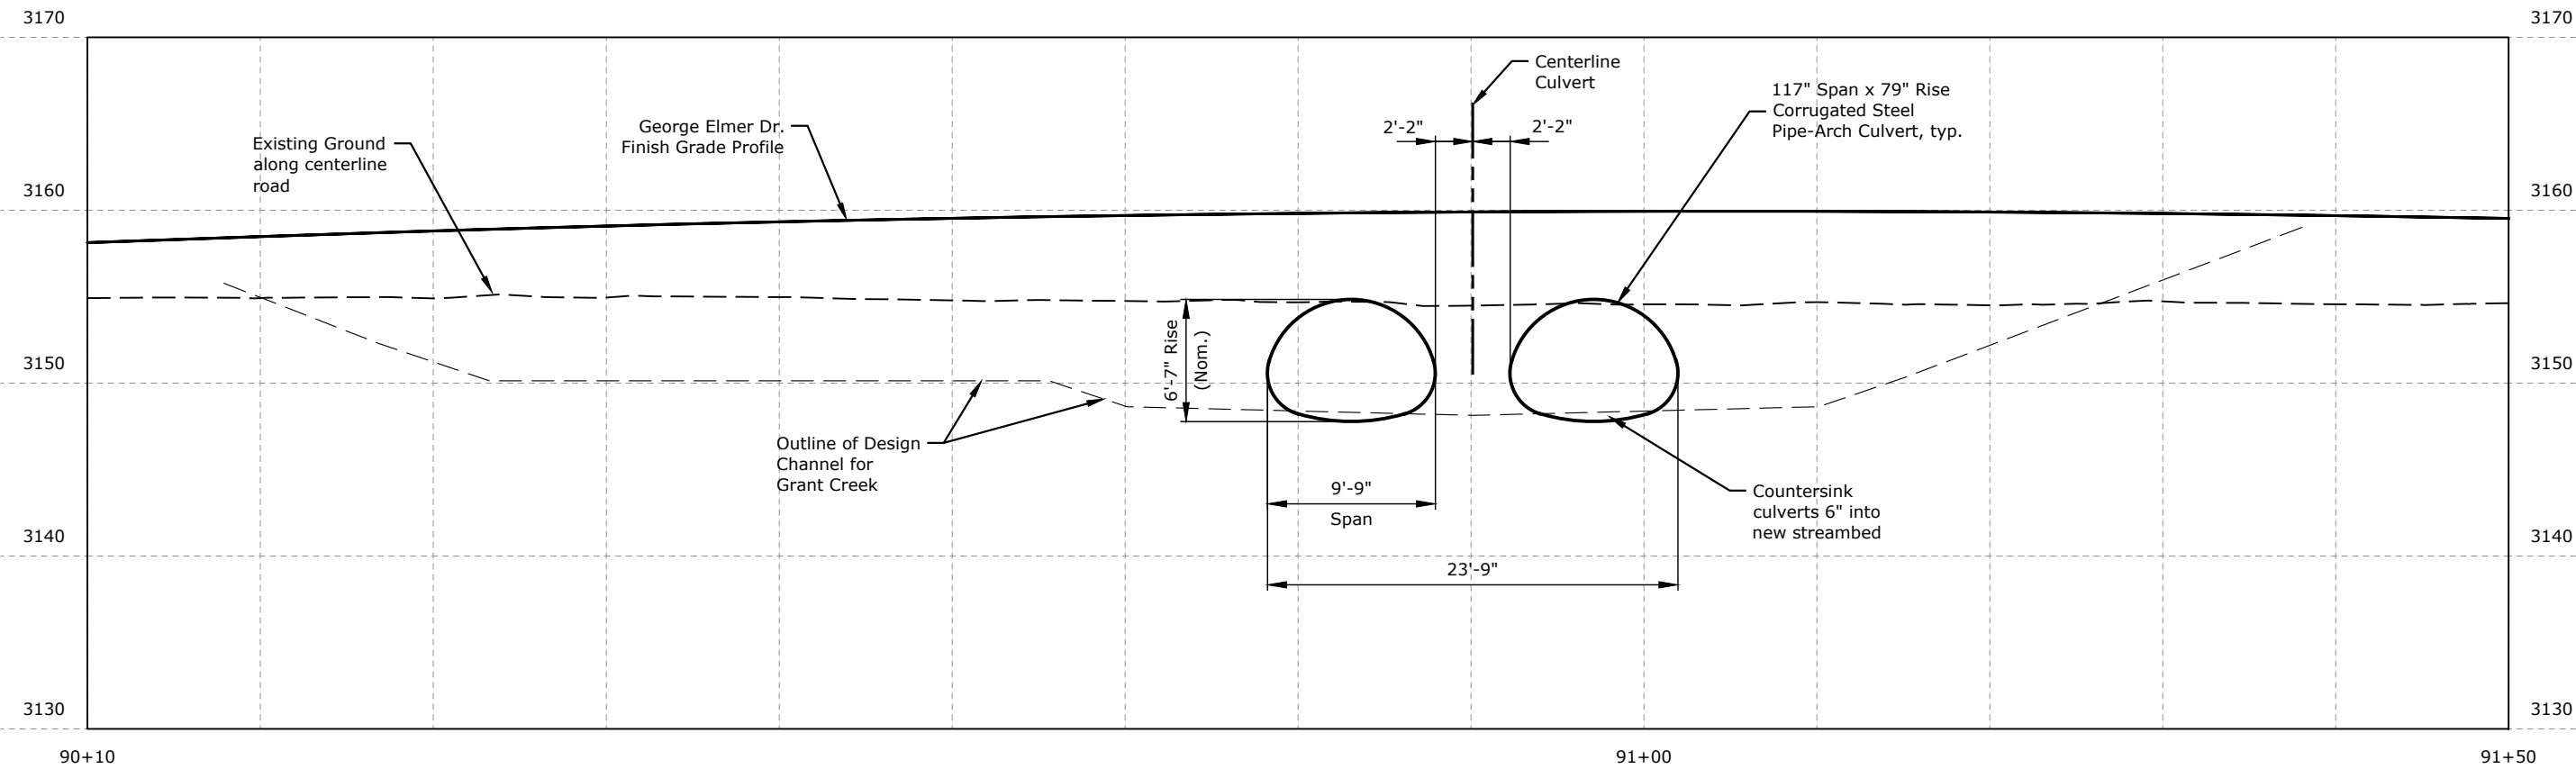


**GRANT CREEK CROSSING OPTION NO. 1**

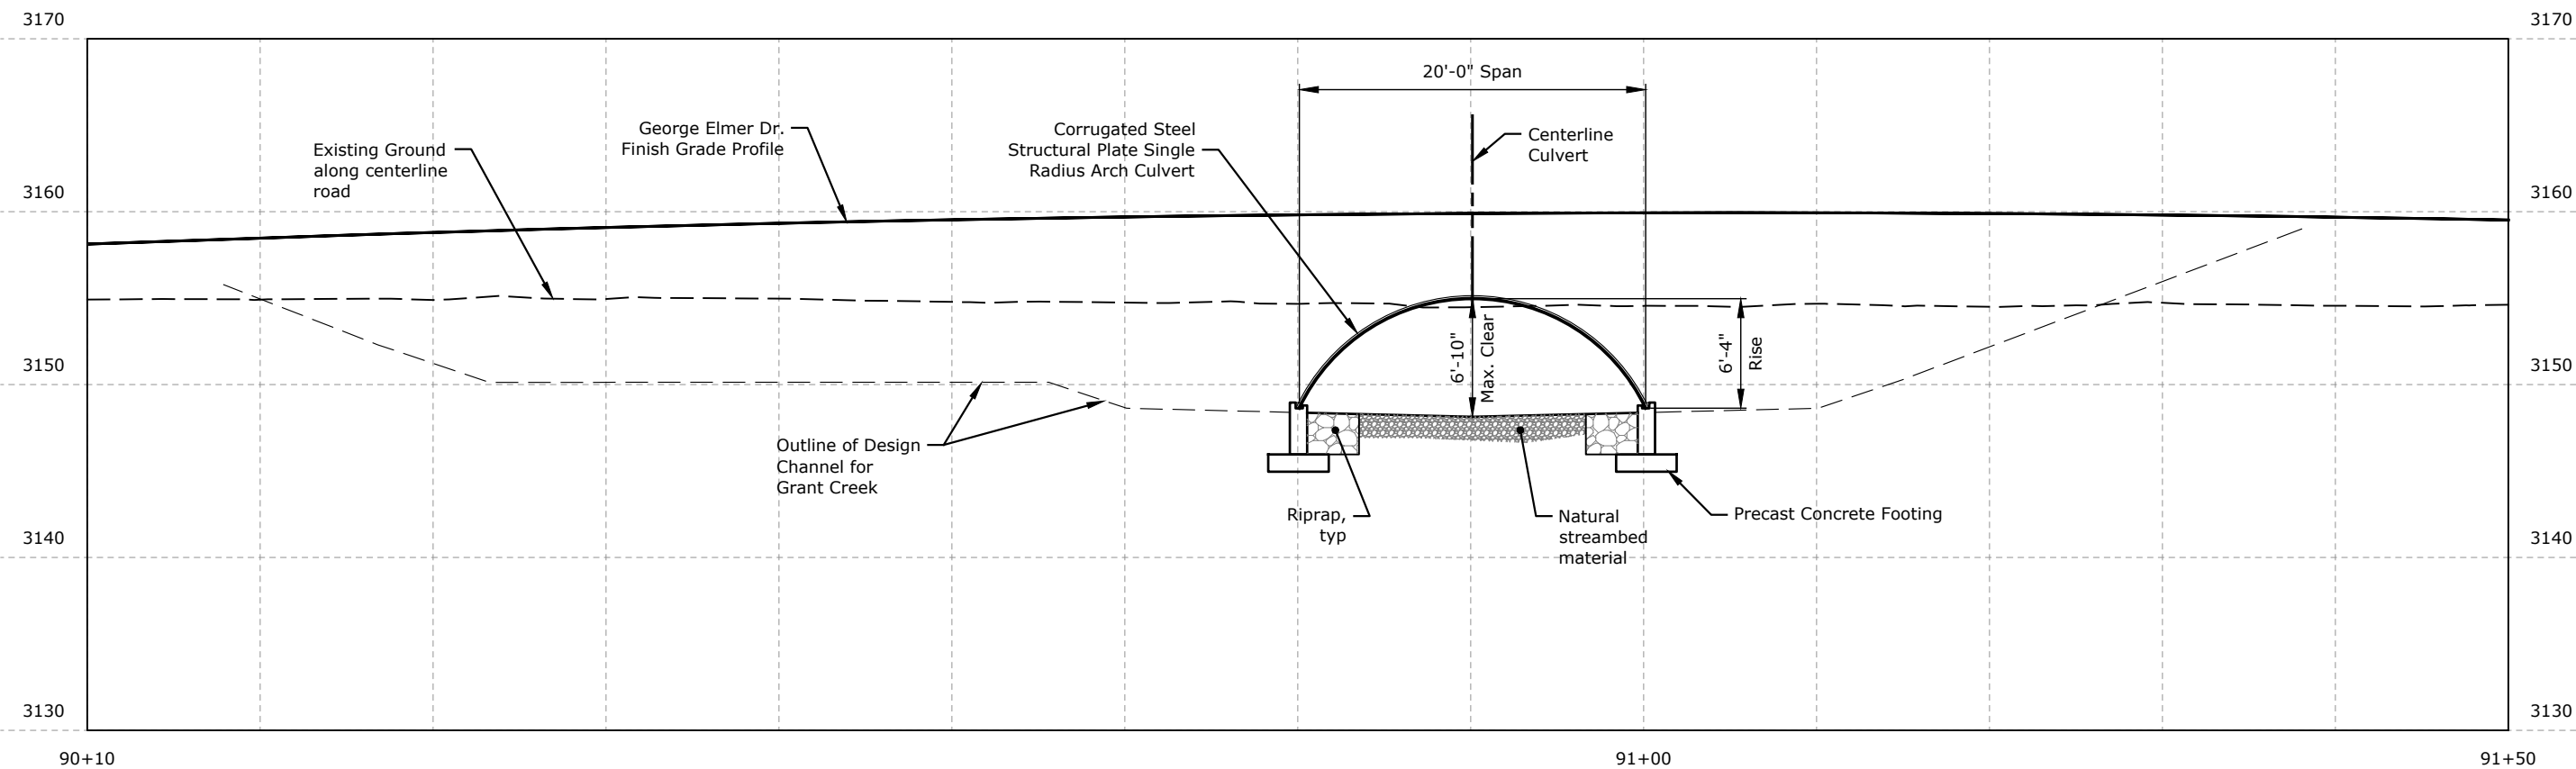

**GRANT CREEK CROSSING OPTION NO. 2**

REVISION	DATE	DESCRIPTION


DESIGNER	PROJ. NO.
DRAWN	DATE
CHECKED	SURVEYED
	D&A, P.C.

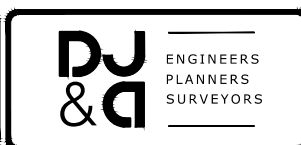


Mullan BUILD  
 PRELIMINARY 30% NOT FOR CONSTRUCTION

Grant Creek Crossing Options 1 & 2 Culvert Cross Sections

SHEET	OF
B.50	B.52

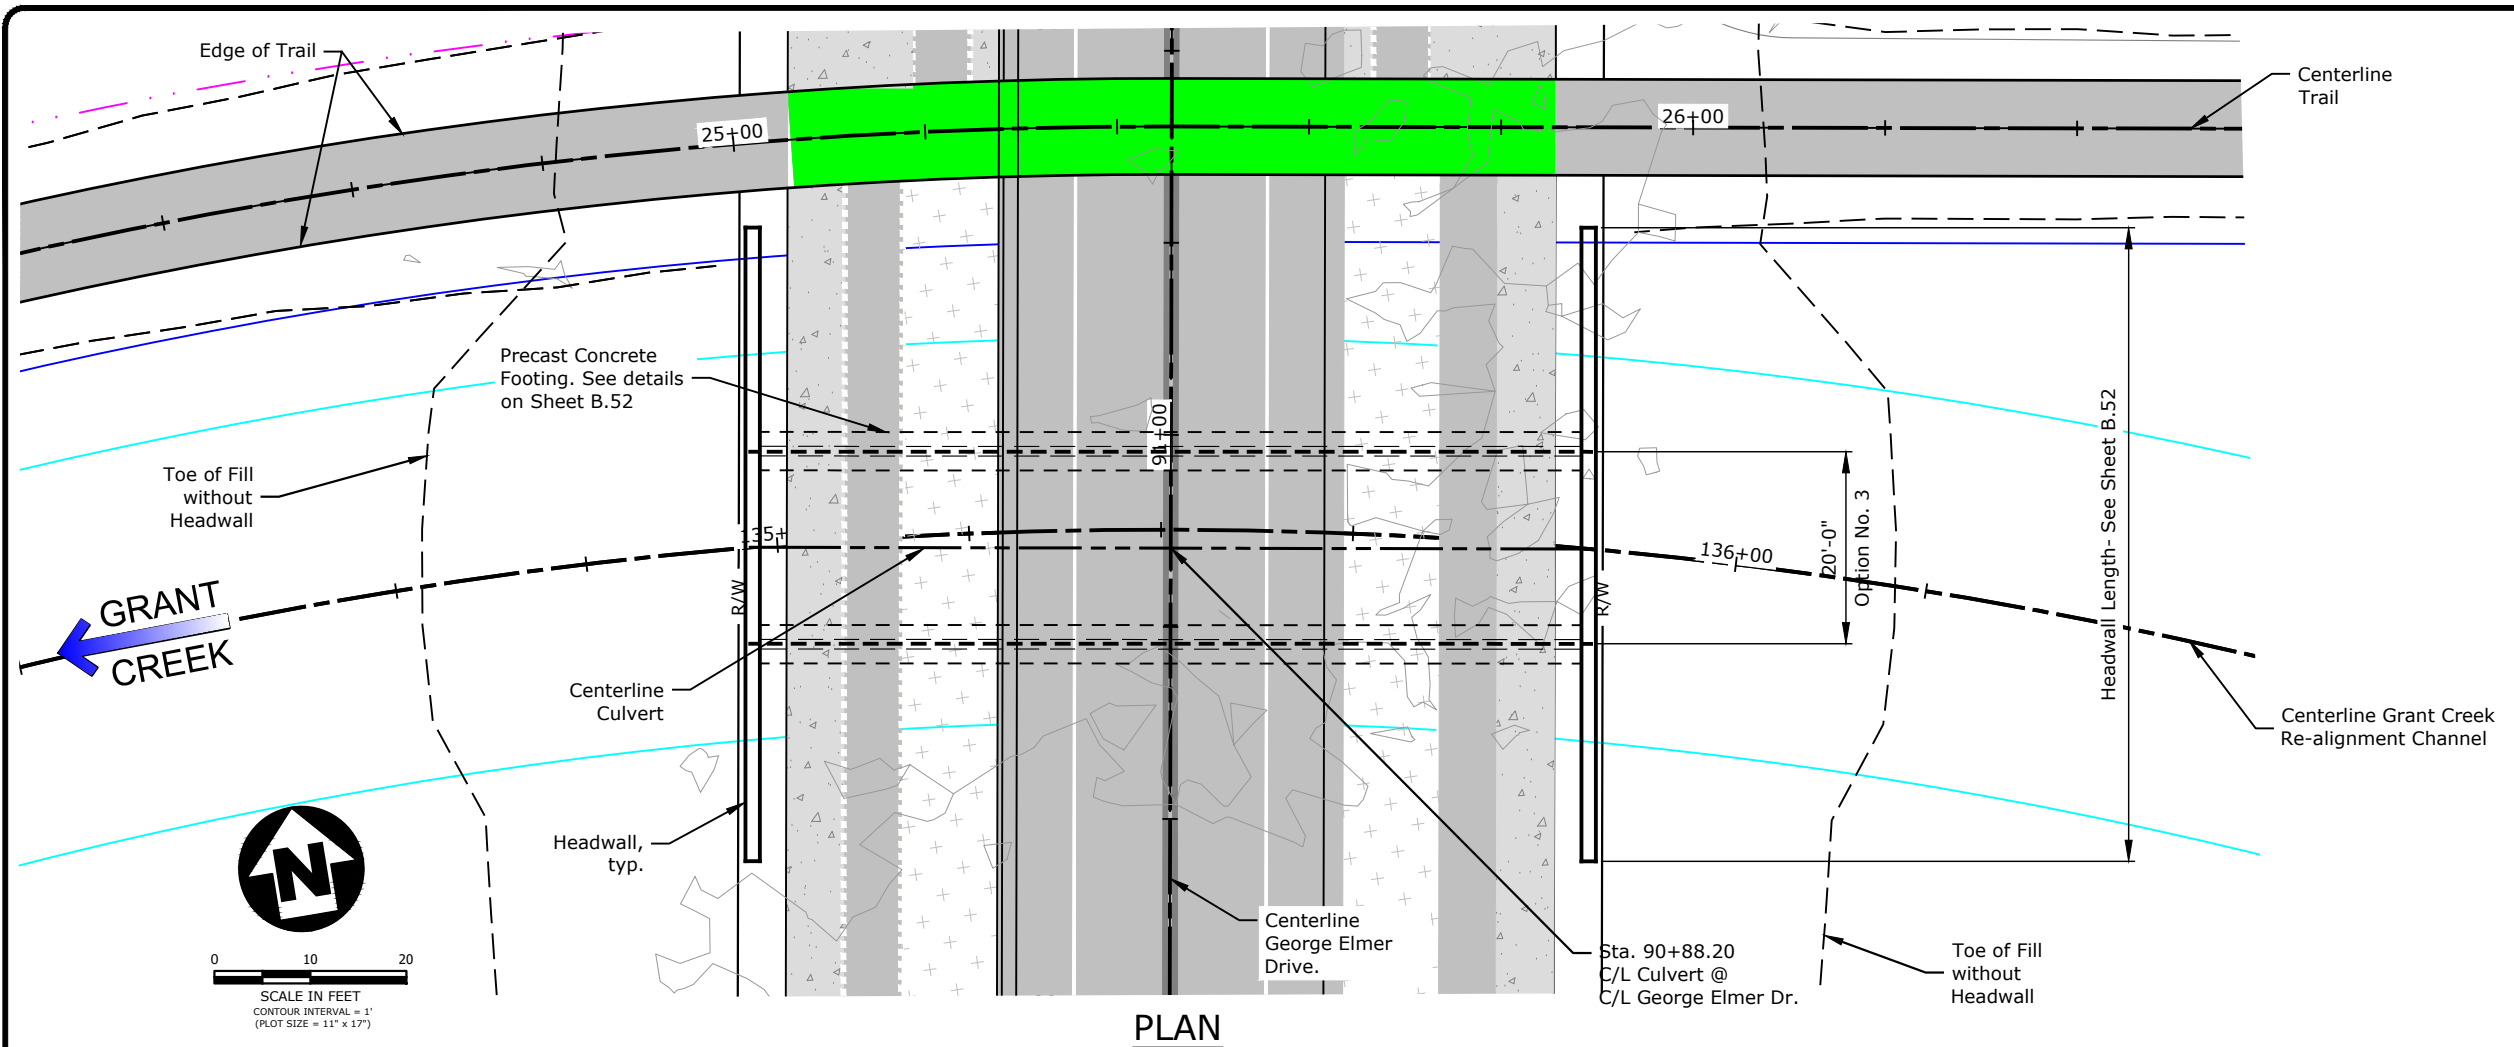

**PLAN**

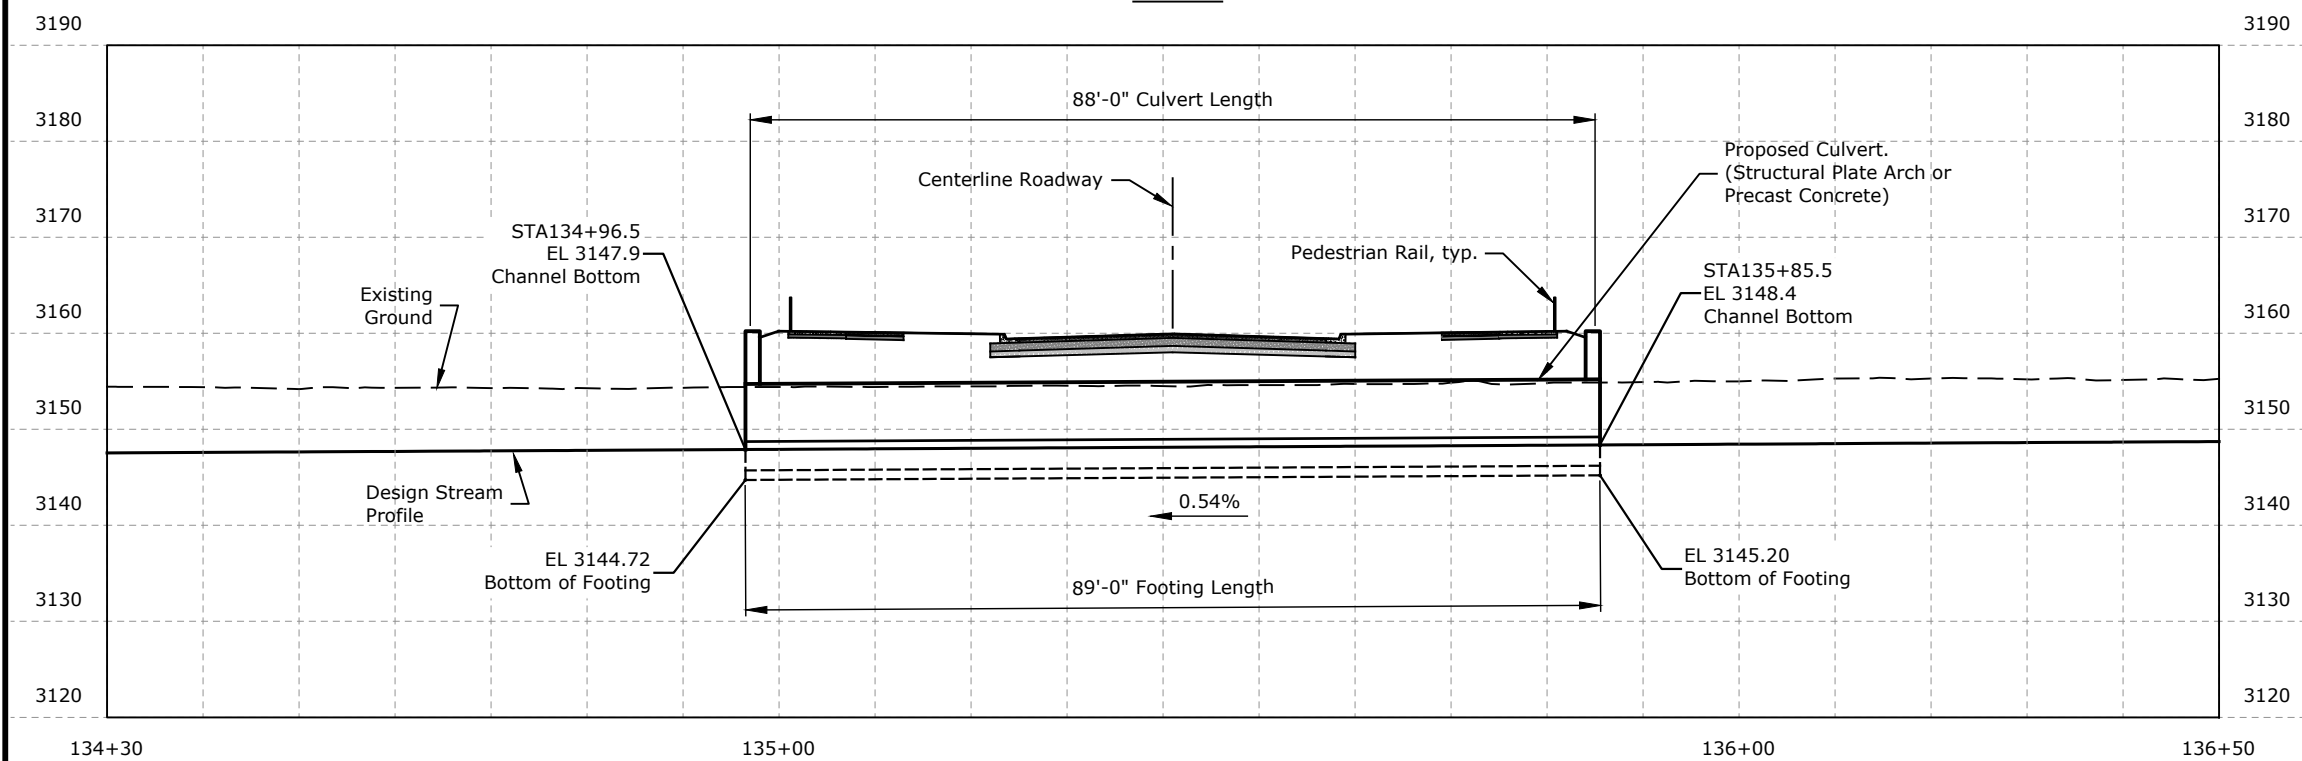

**PROFILE ALONG CENTERLINE CULVERT**


CROSSING OPTION NO. 3 AND OPTION NO. 4  
GENERAL DESCRIPTION:

OPTION NO. 3: (1) Corrugated Steel Structural Plate Single Radius Arch Culvert with Headwall.

OPTION NO. 4: (1) Precast Concrete Open Bottom Culvert with Headwall

REVISION	DATE	DESCRIPTION


DESIGNER	PROJ. NO.
DRAWN	DATE
CHECKED	SURVEYED

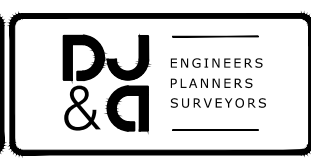


Mullan BUILD  
PRELIMINARY 30% NOT FOR CONSTRUCTION

Grant Creek Crossing Options 3 & 4 Culvert Plan & Profile

SHEET  
OF  
B.51 B.52

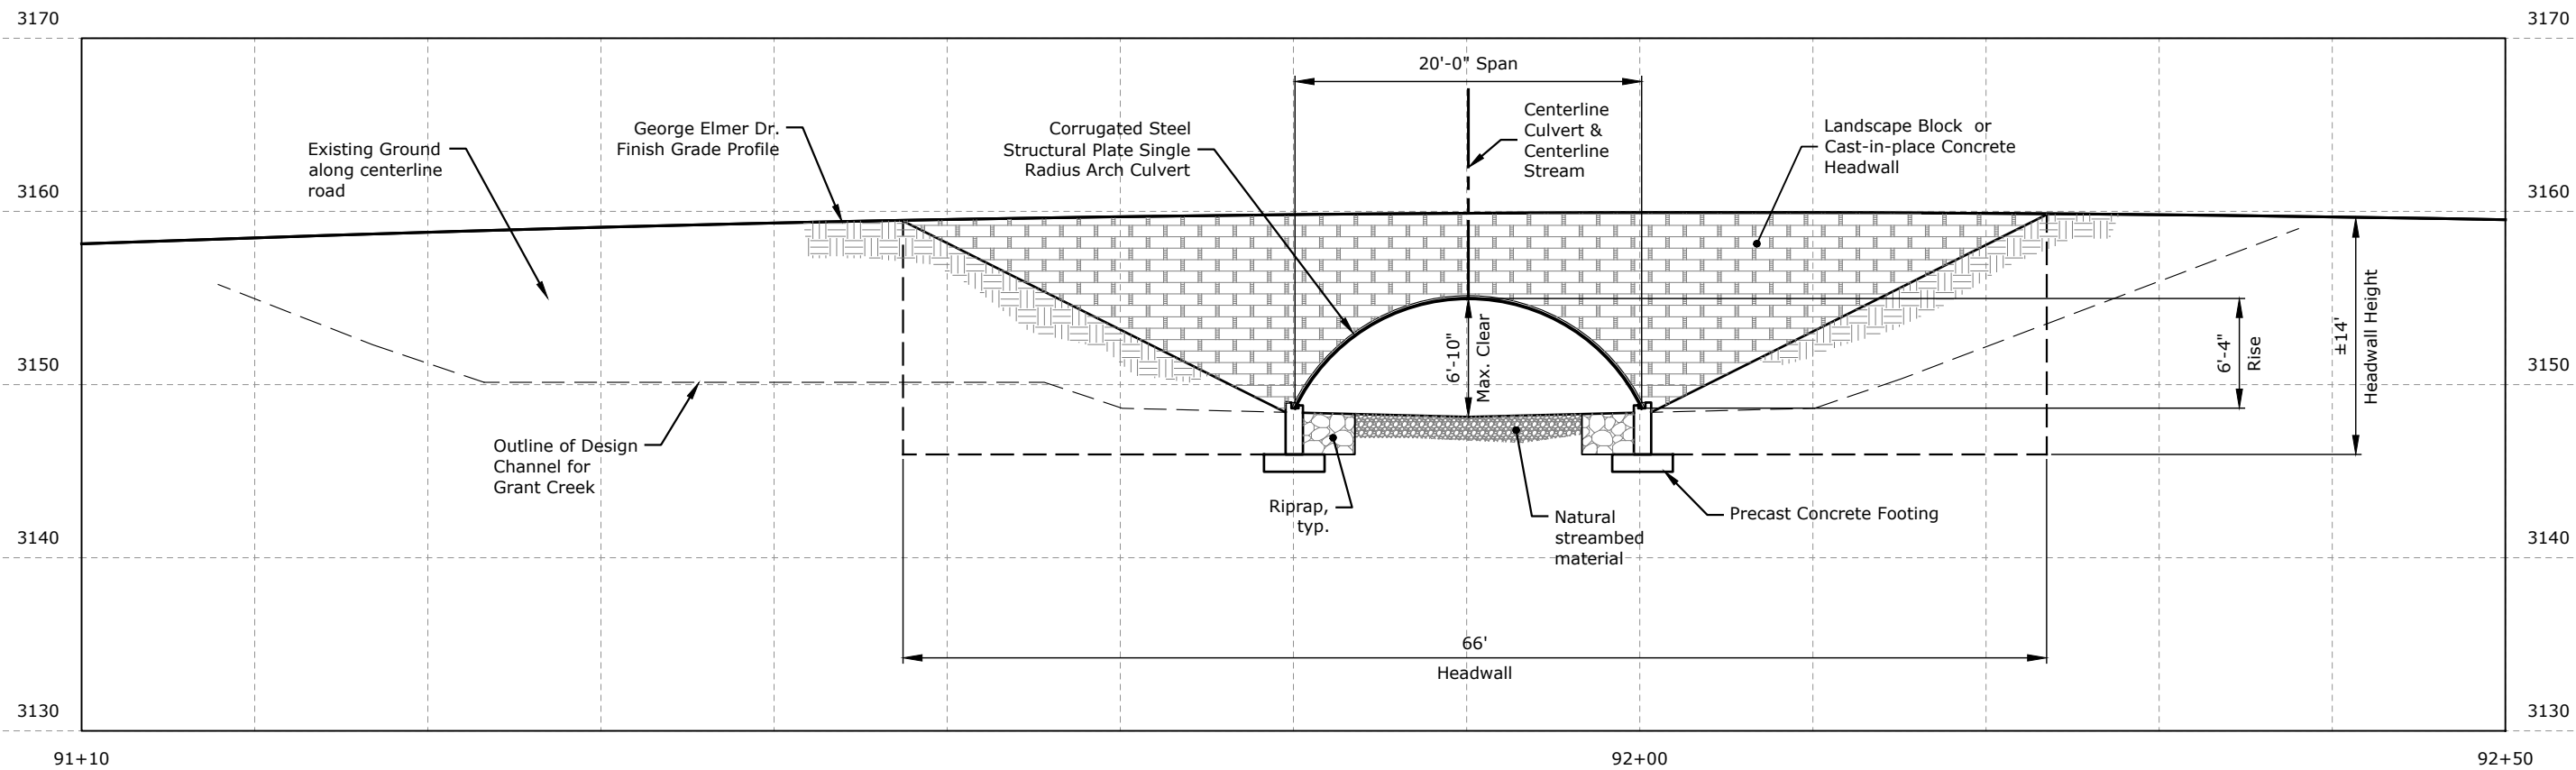


**GRANT CREEK CROSSING OPTION NO. 3**

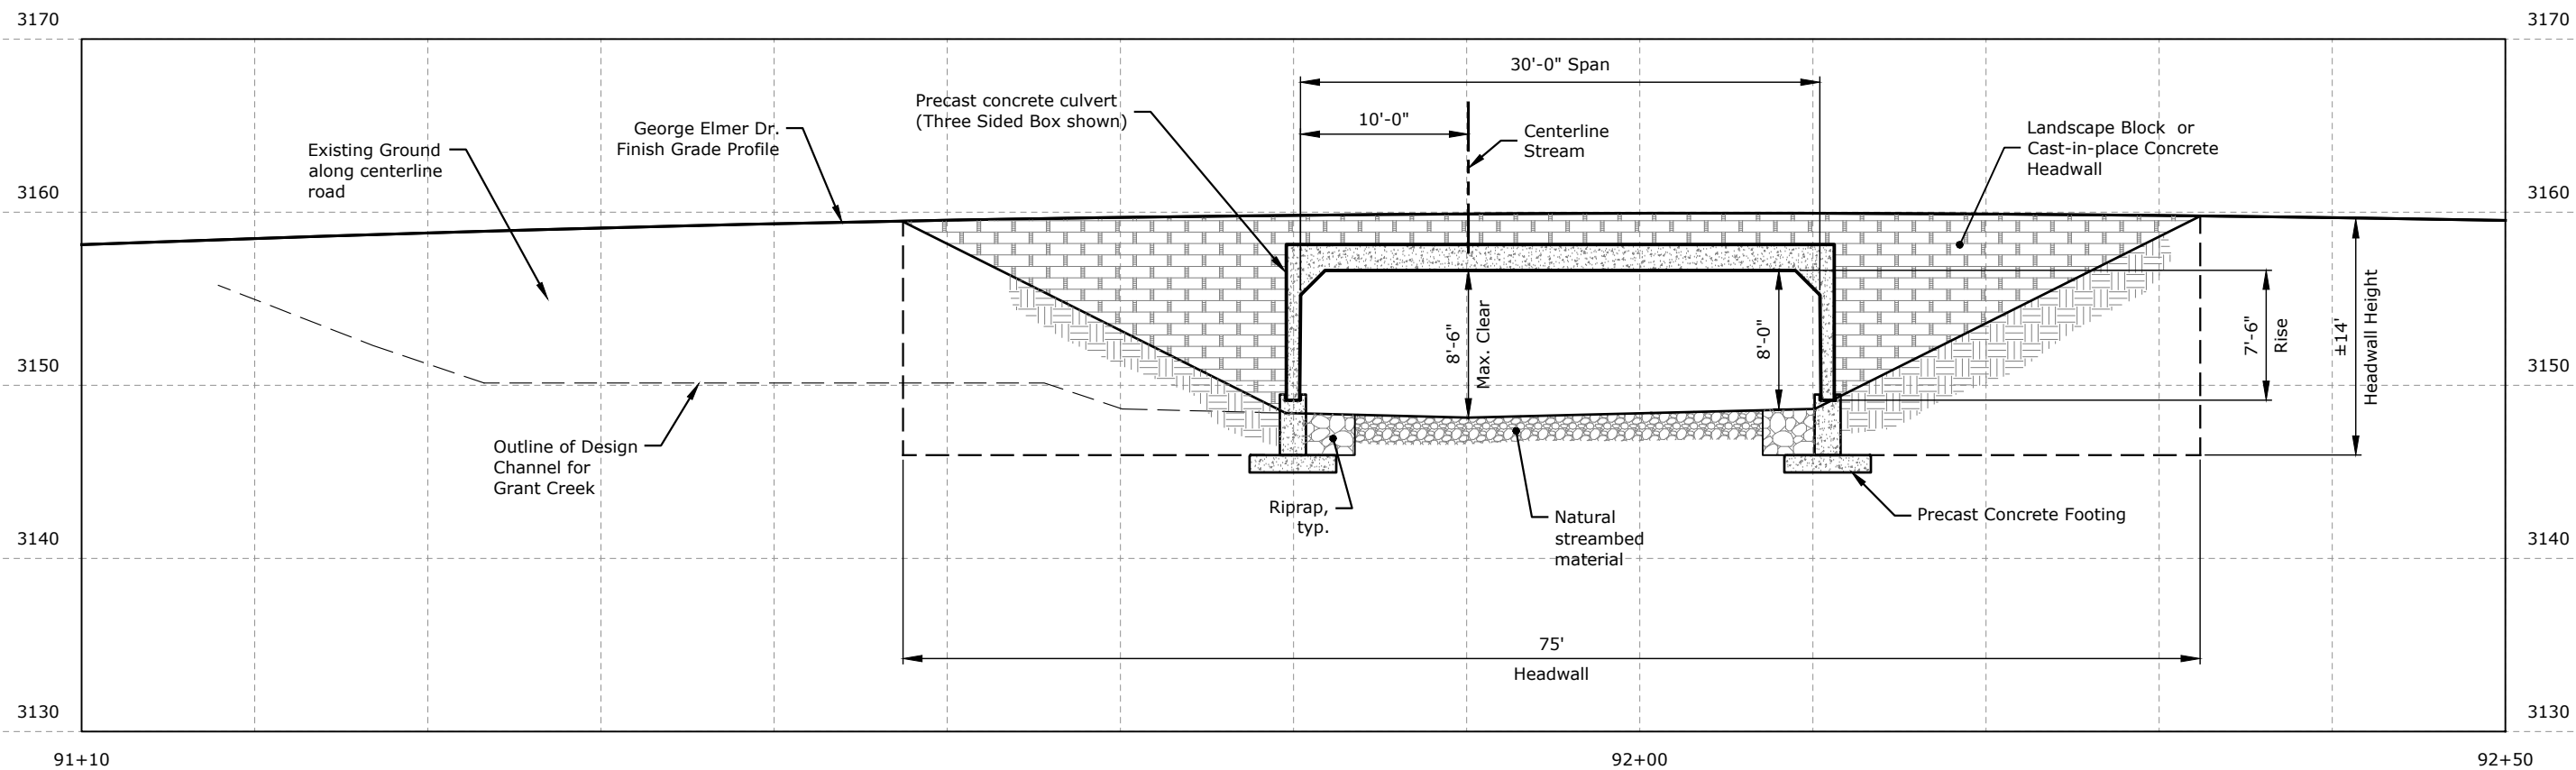

**GRANT CREEK CROSSING OPTION NO. 4**

REVISION	DATE	DESCRIPTION

DESIGNER	PROJ. NO.
DRAWN	DATE
CHECKED	SURVEYED
	D&A, P.C.

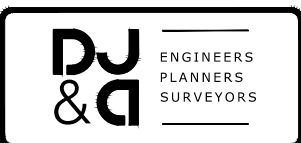

Mullan Build Project  
 PRELIMINARY 30% NOT FOR CONSTRUCTION

Plan and Profile Sheet

SHEET	OF
1	1