



Mary Jane Boulevard
Continued on Sheet
B.36

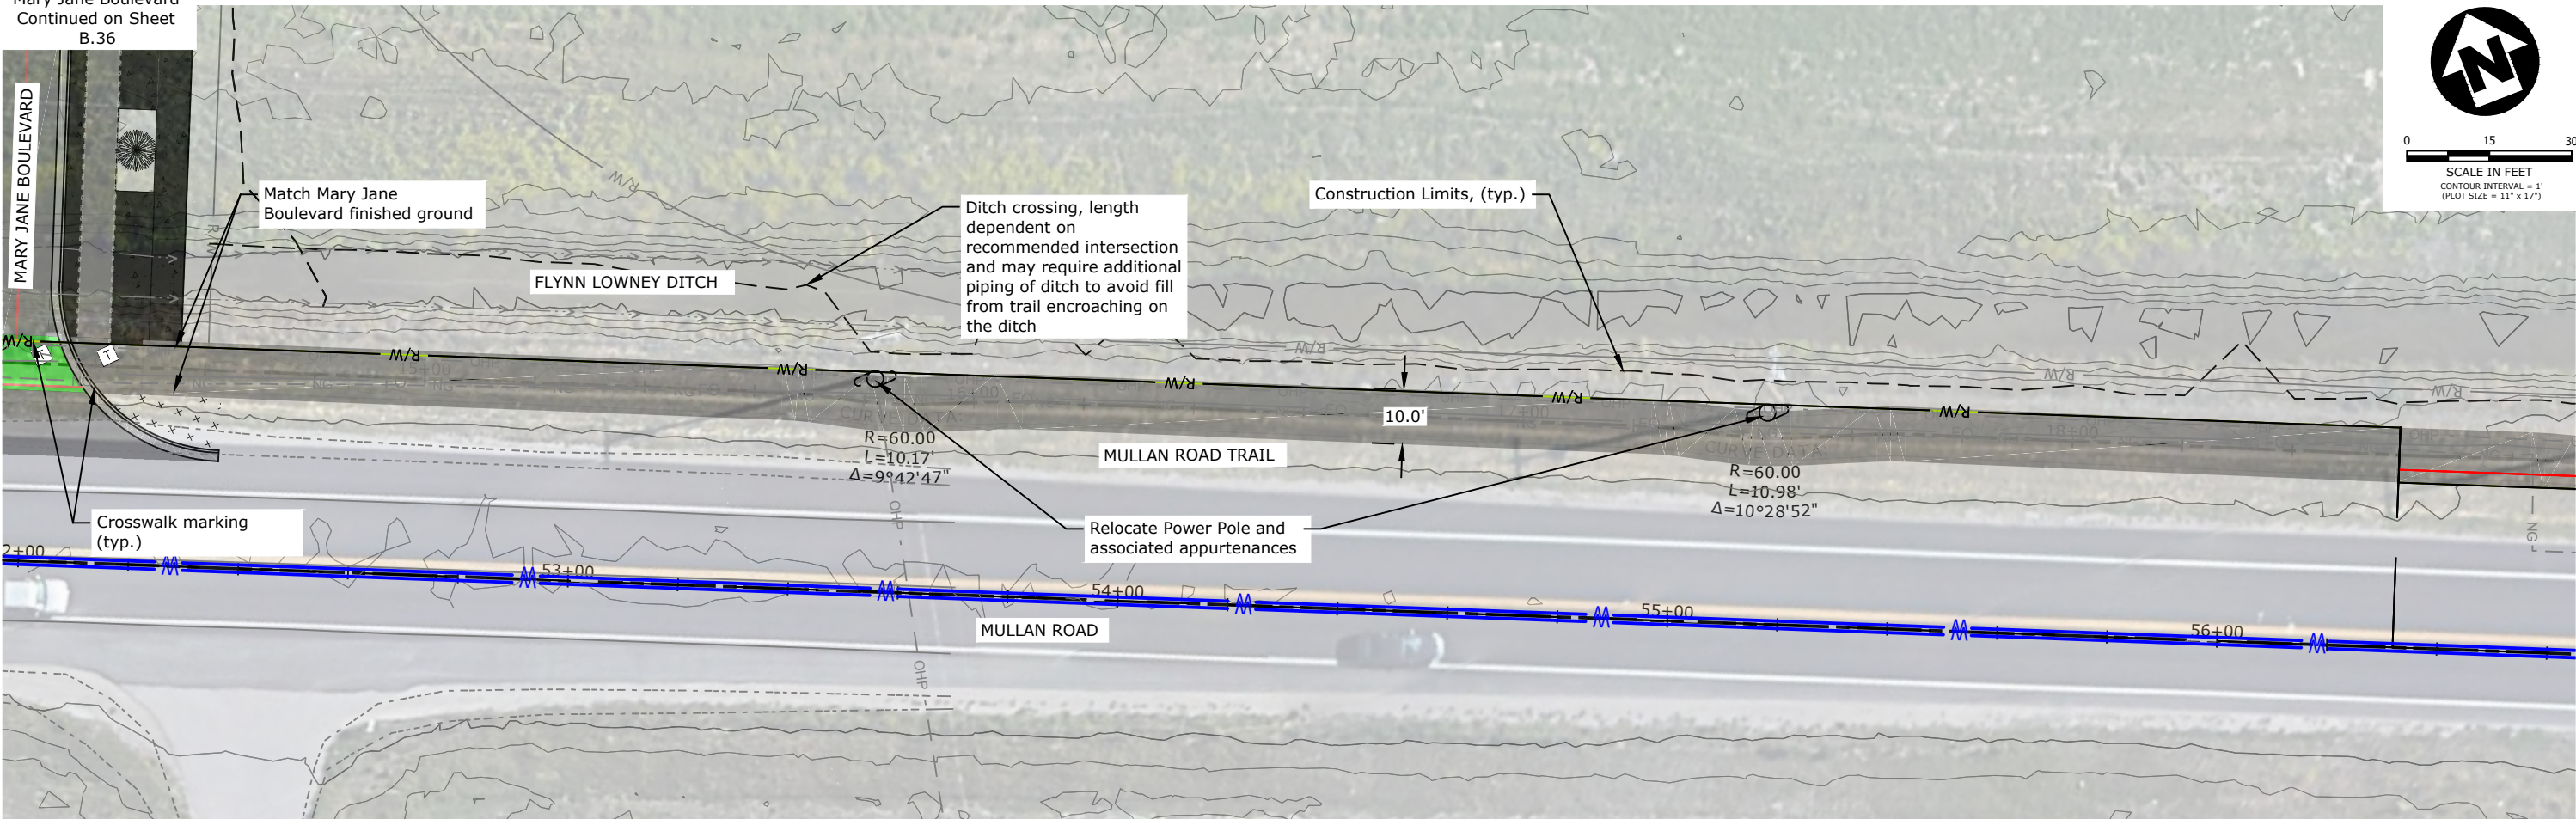


Plan

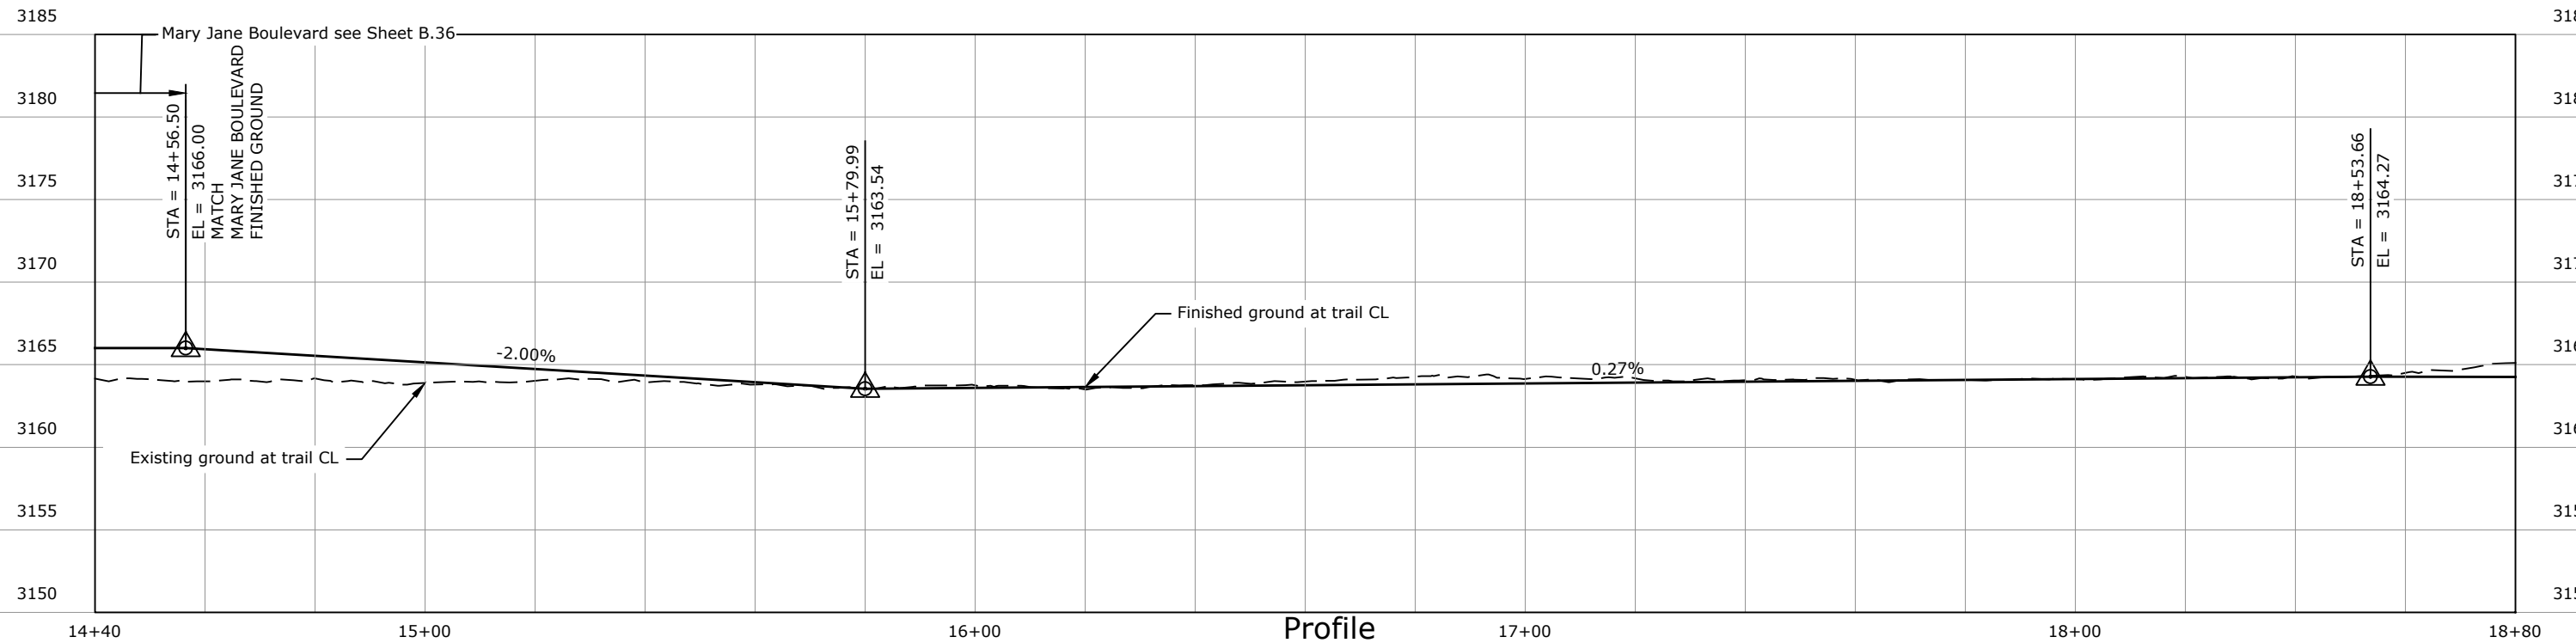

Profile

REVISION	DATE	DESCRIPTION


DESIGNER		PROJ. NO.	
DRAWN		DATE	
CHECKED		SURVEYED	DJA, P.C.

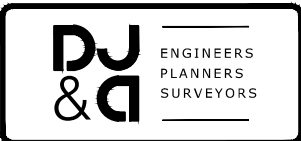


Mullan BUILD
PRELIMINARY 30% NOT FOR CONSTRUCTION

Mullan Trail Plan and Profile STA 14+40 TO 18+80

SHEET	
OF	
C.44	C.52

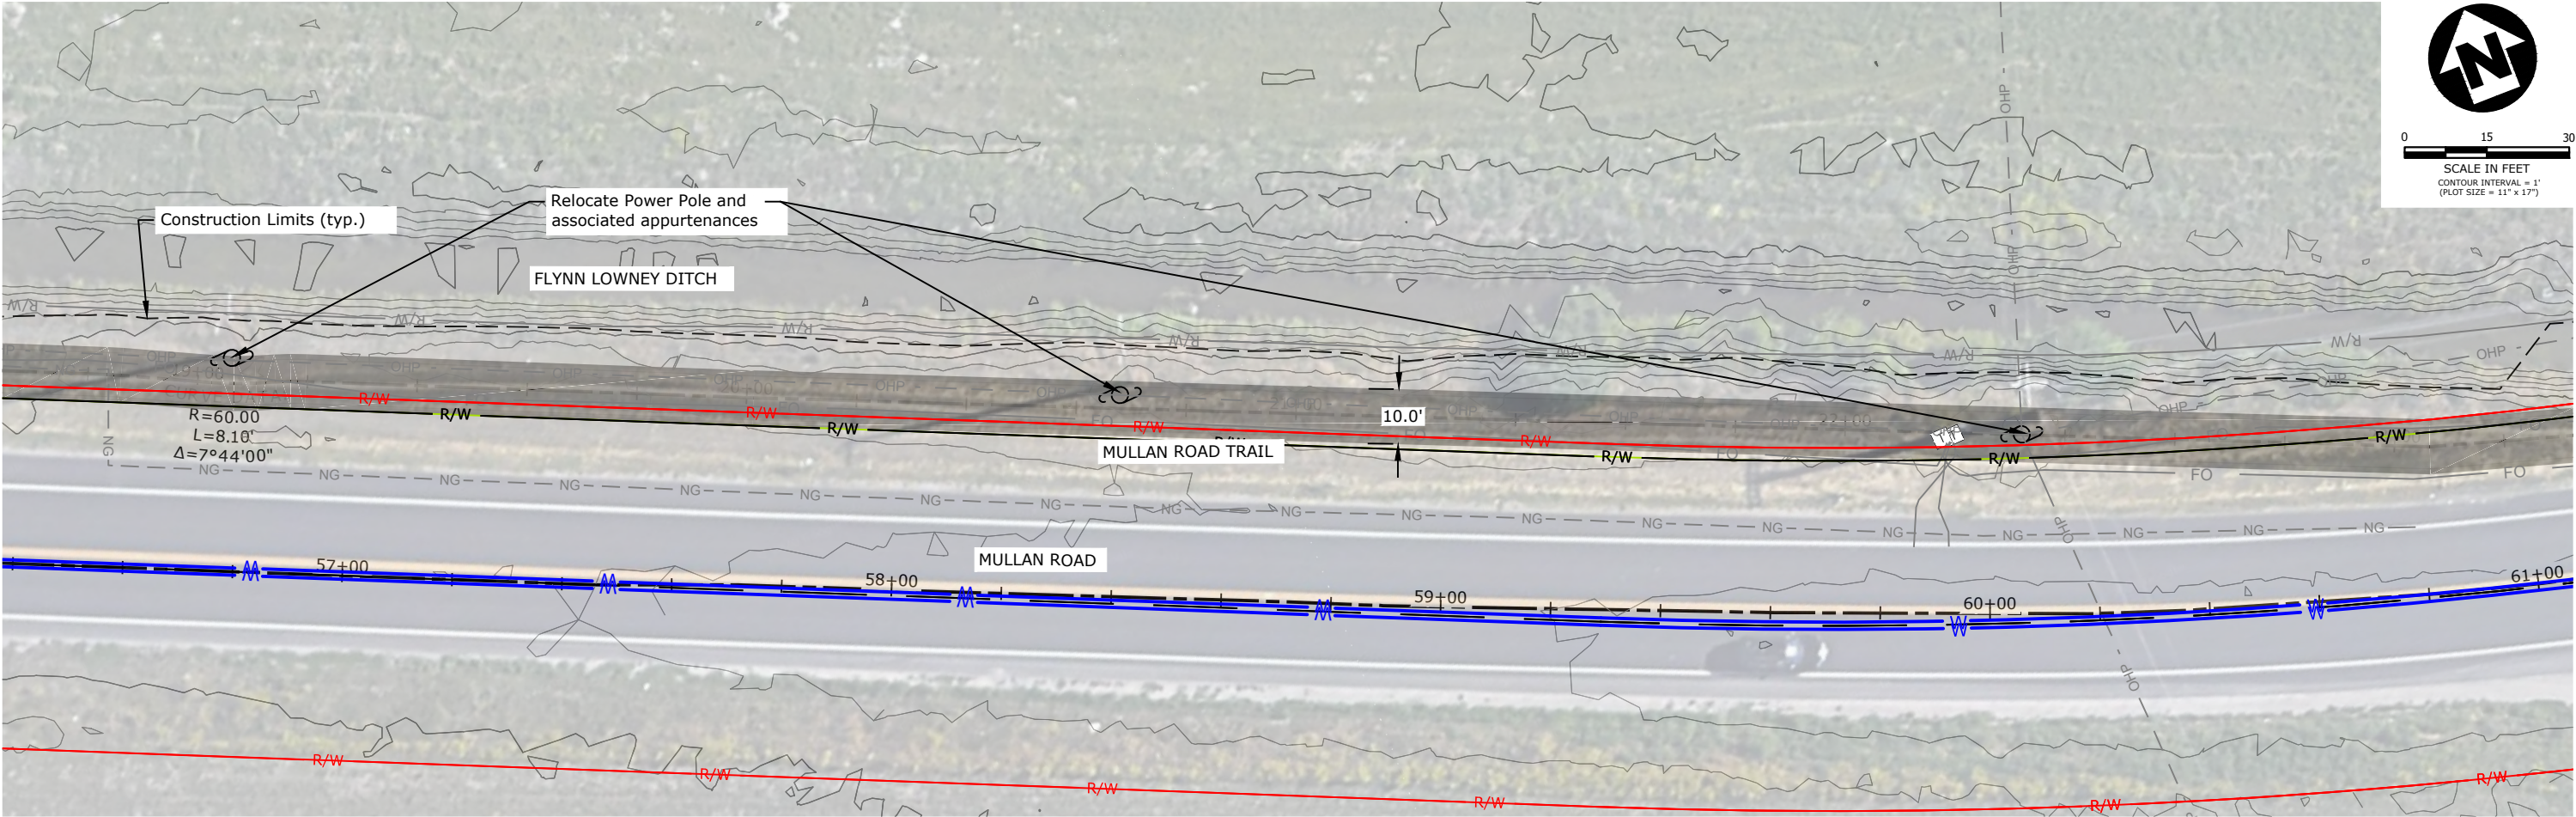


Plan

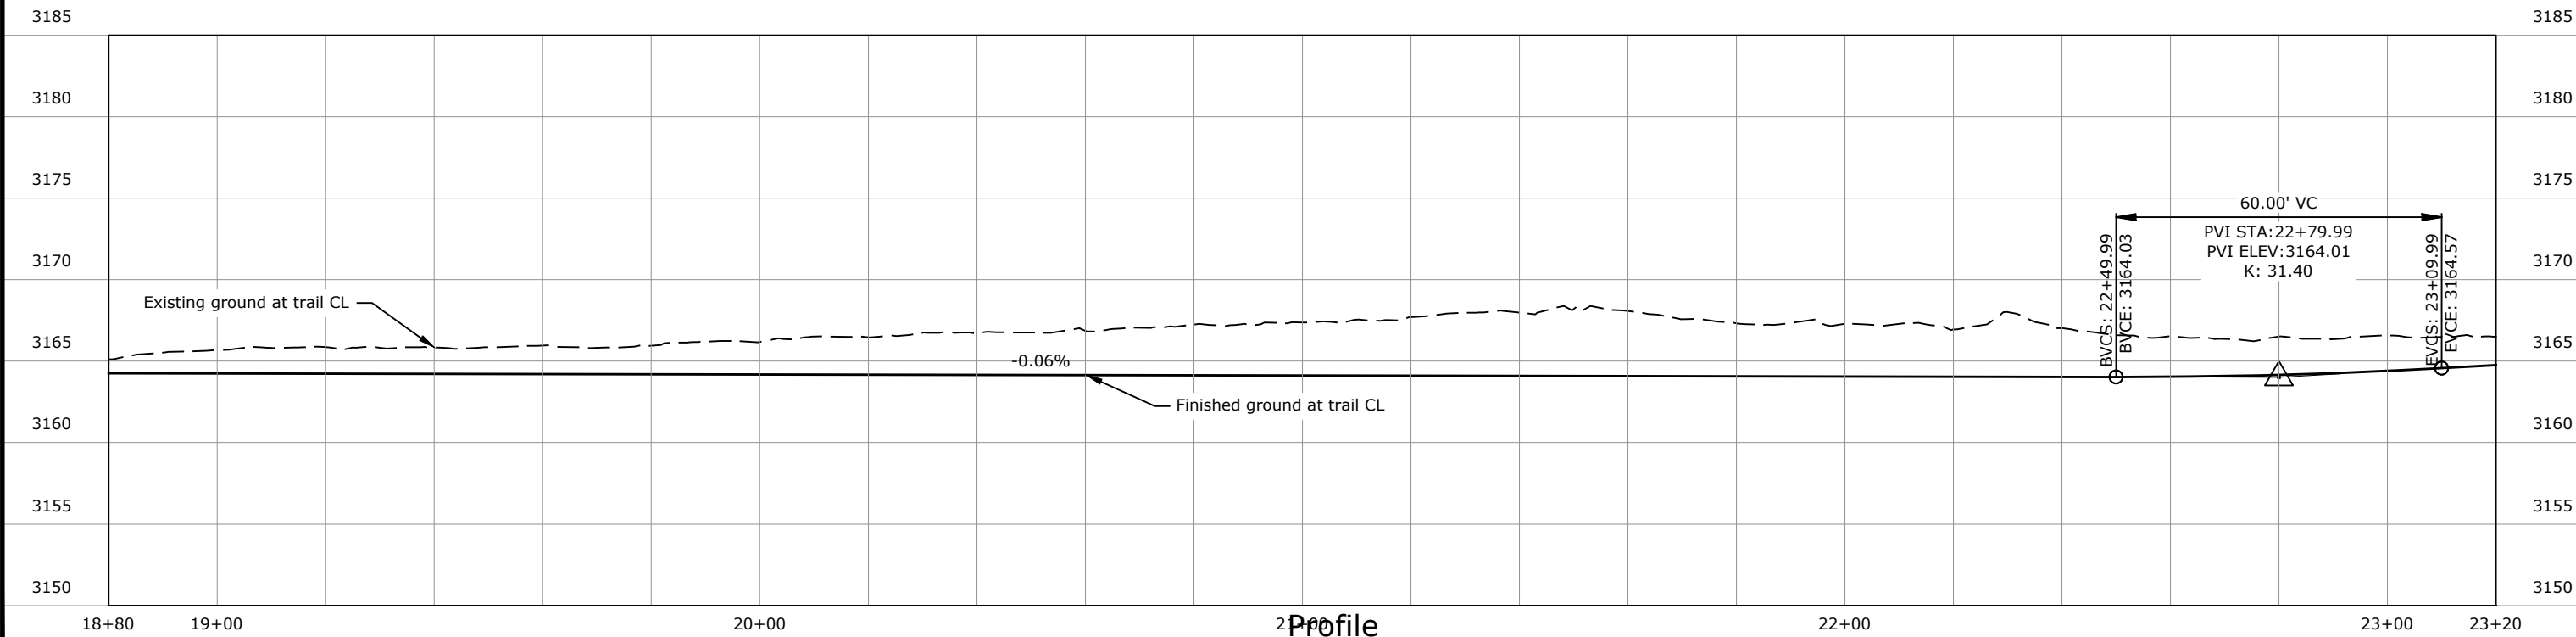

Profile

REVISION	DATE	DESCRIPTION


DESIGNER		PROJ. NO.	
DRAWN		DATE	
CHECKED		SURVEYED	DJA, P.C.

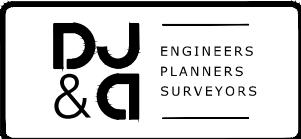


Mullan BUILD
PRELIMINARY 30% NOT FOR CONSTRUCTION

Mullan Trail Plan and Profile STA 18+80 TO 23+20

SHEET	
OF	
C.45	C.52

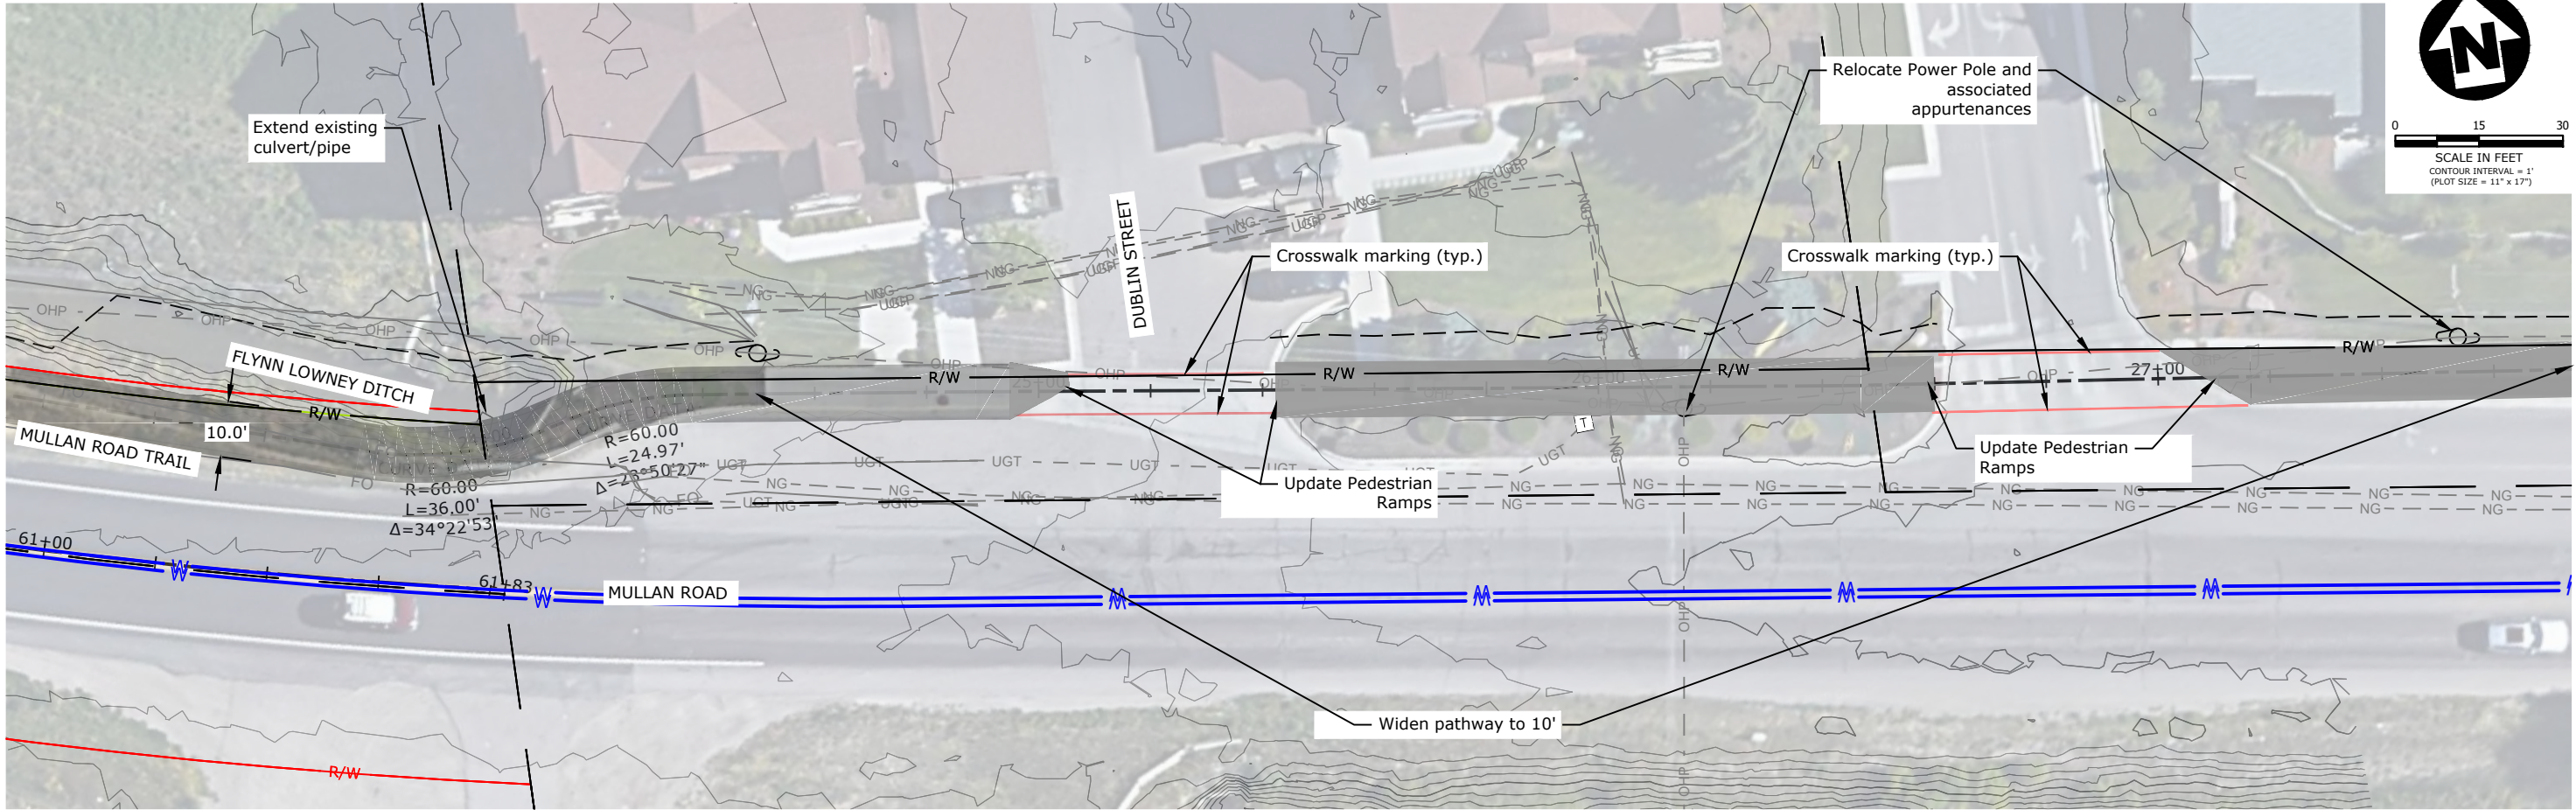


Plan

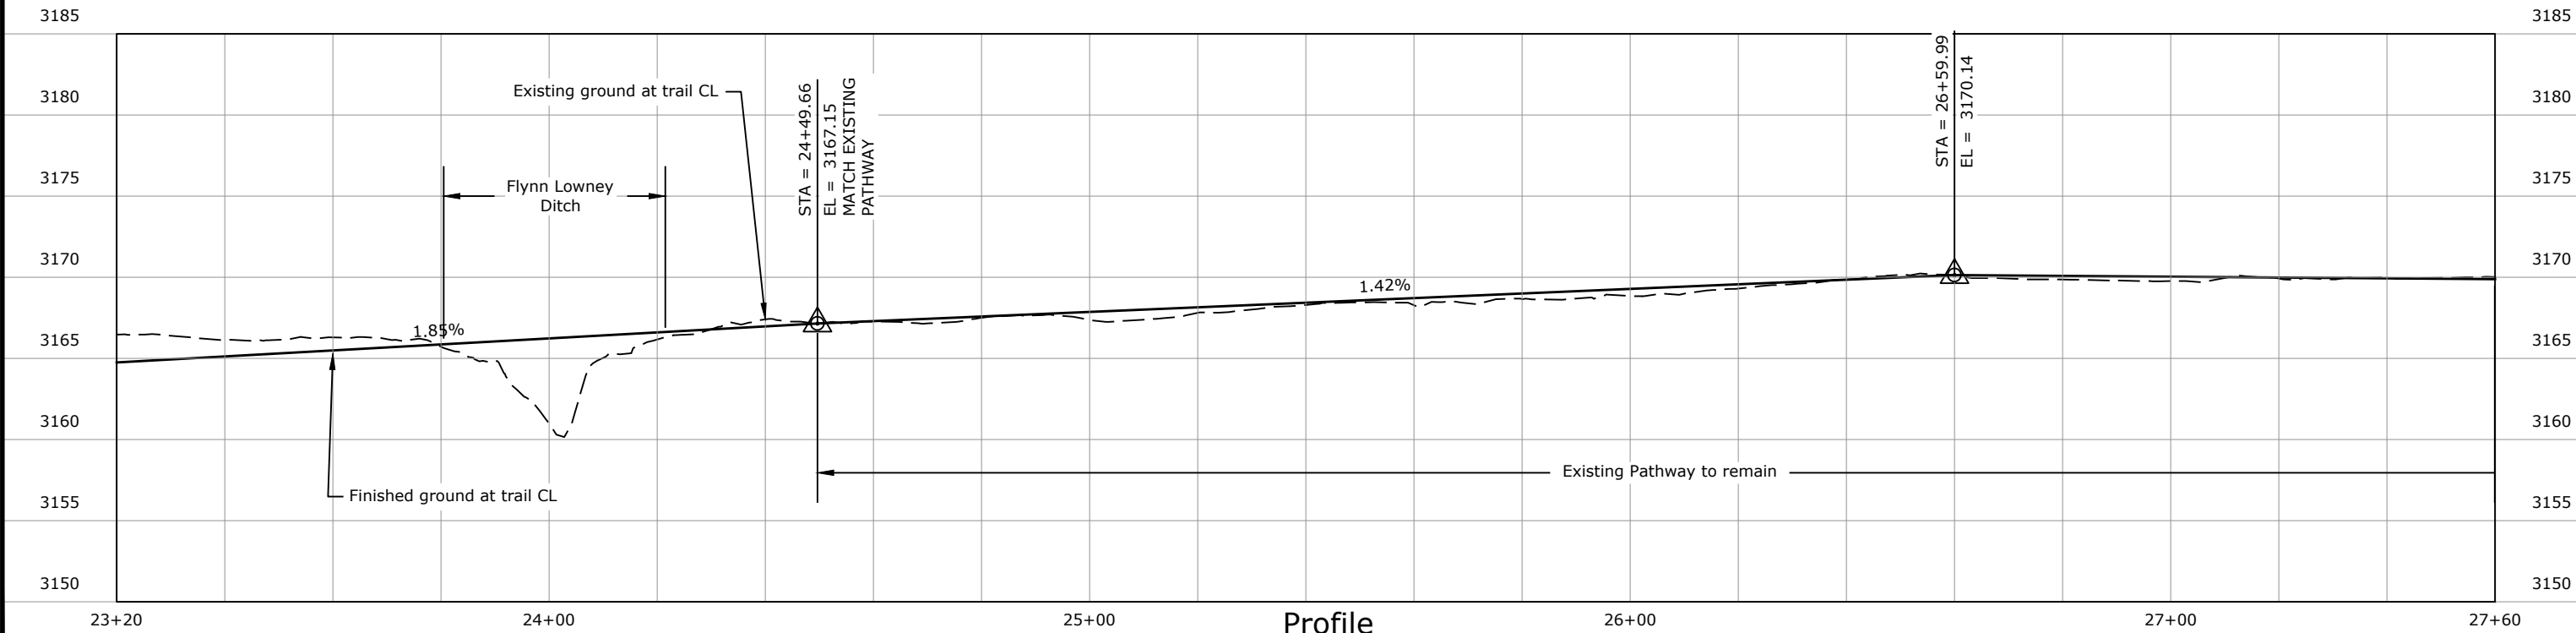

Profile

REVISION	DATE	DESCRIPTION


DESIGNER		PROJ. NO.	
DRAWN		DATE	
CHECKED		SURVEYED	DJA, P.C.

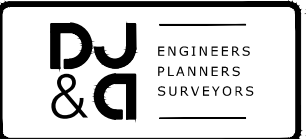


Mullan BUILD
PRELIMINARY 30% NOT FOR CONSTRUCTION

Mullan Trail Plan and Profile STA 23+20 TO 27+60

SHEET	
OF	
C.46	C.52

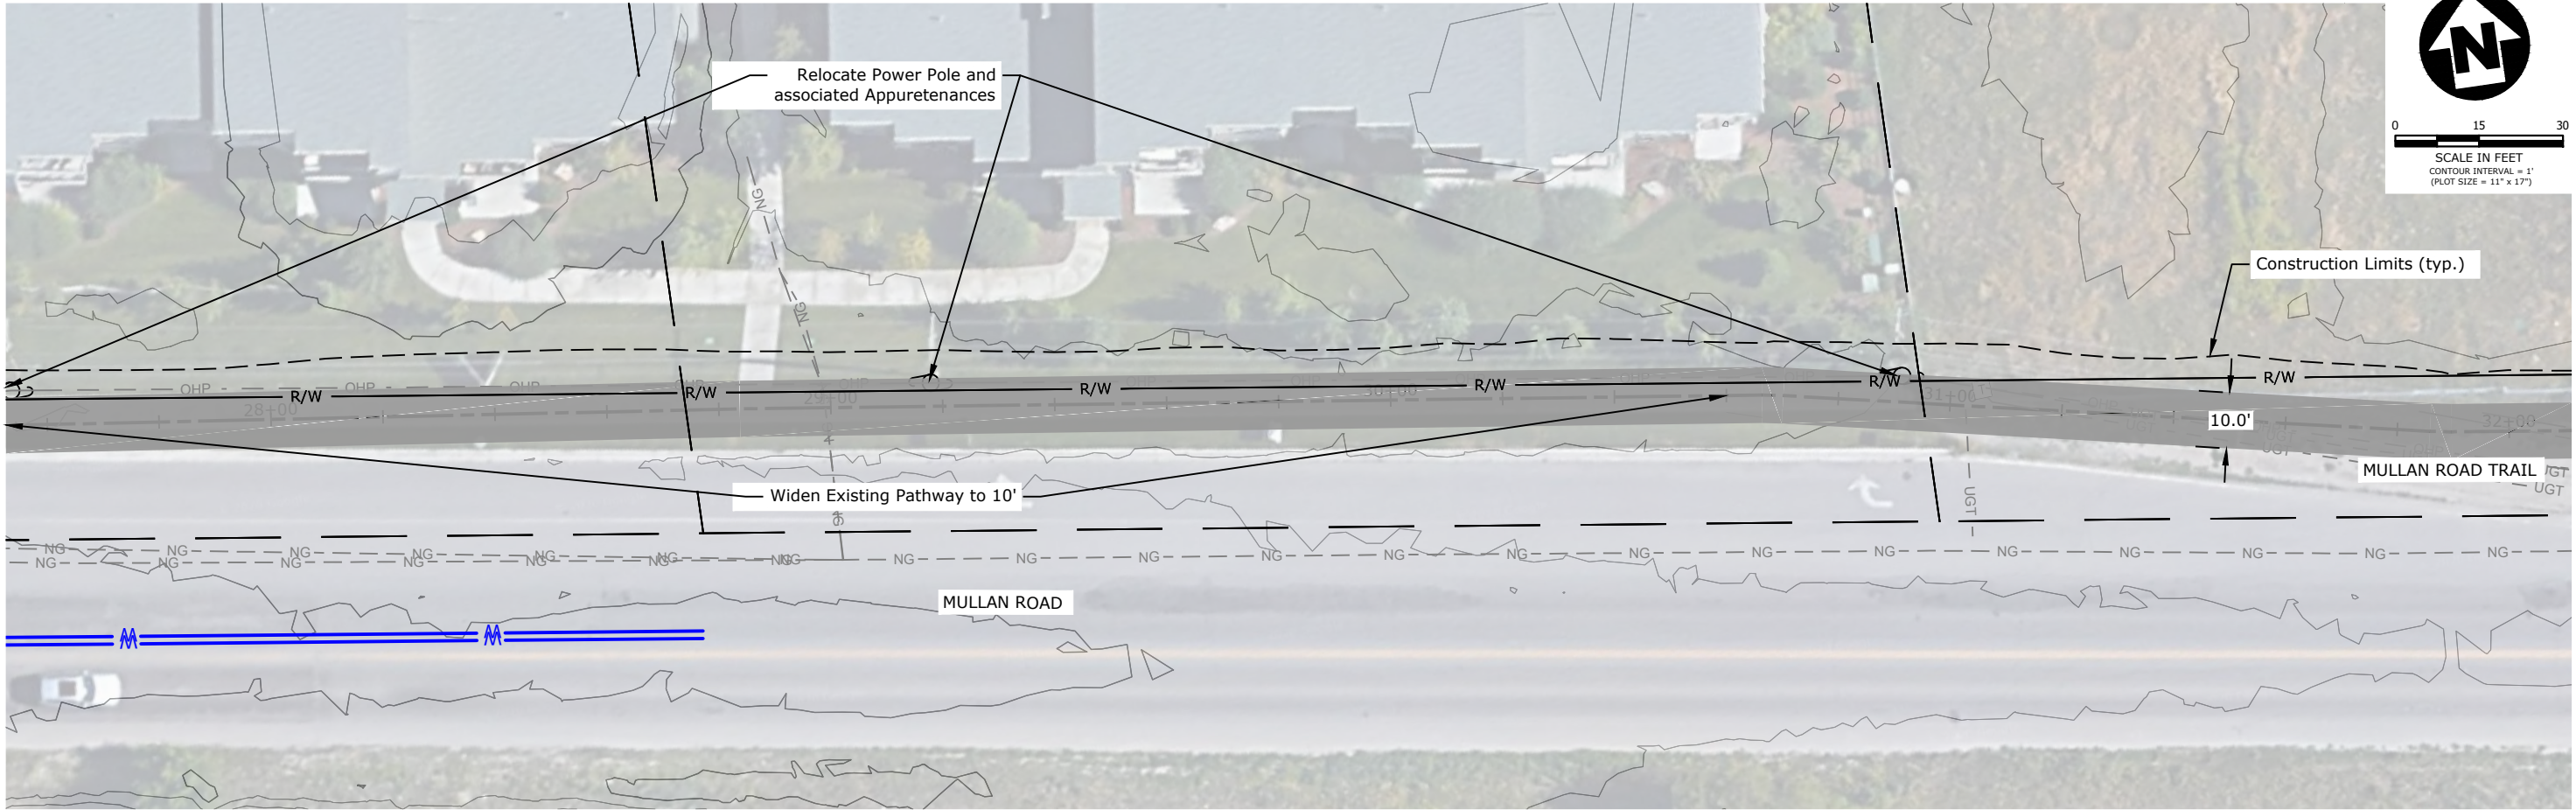


Plan

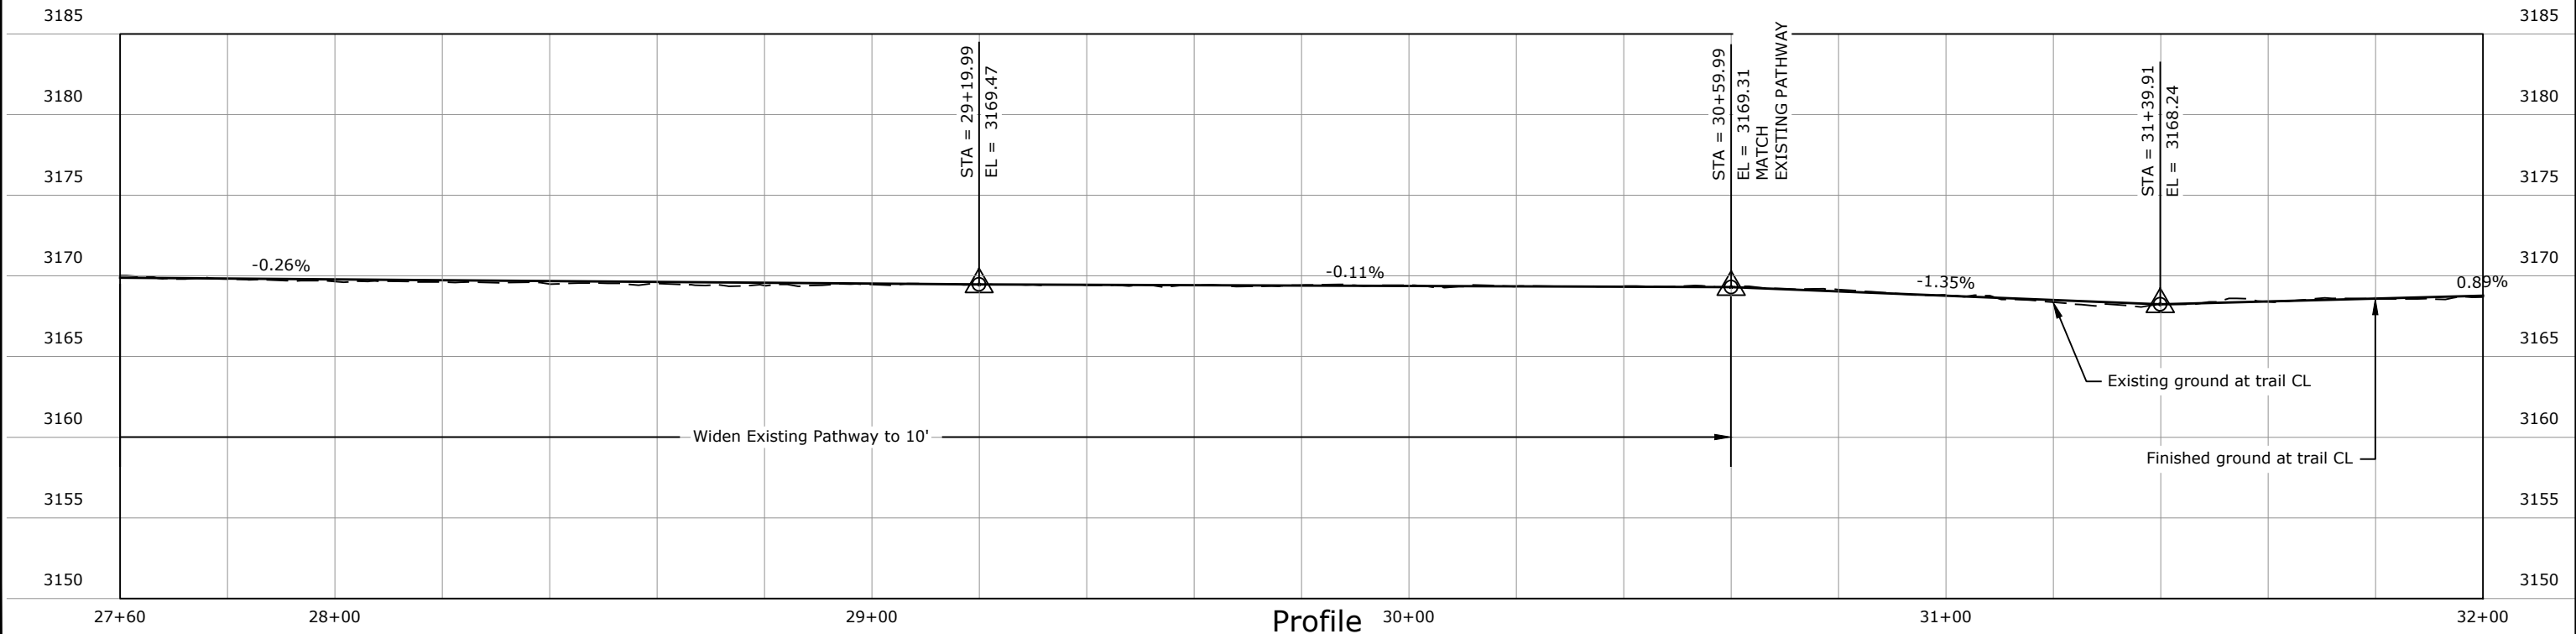

REVISION	DATE	DESCRIPTION


DESIGNER		PROJ. NO.	
DRAWN		DATE	
CHECKED		SURVEYED	DJA, P.C.

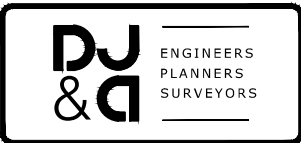


Mullan BUILD
PRELIMINARY 30% NOT FOR CONSTRUCTION

Mullan Trail Plan and Profile STA 27+60 TO 32+00

SHEET	
OF	
C.47	C.52

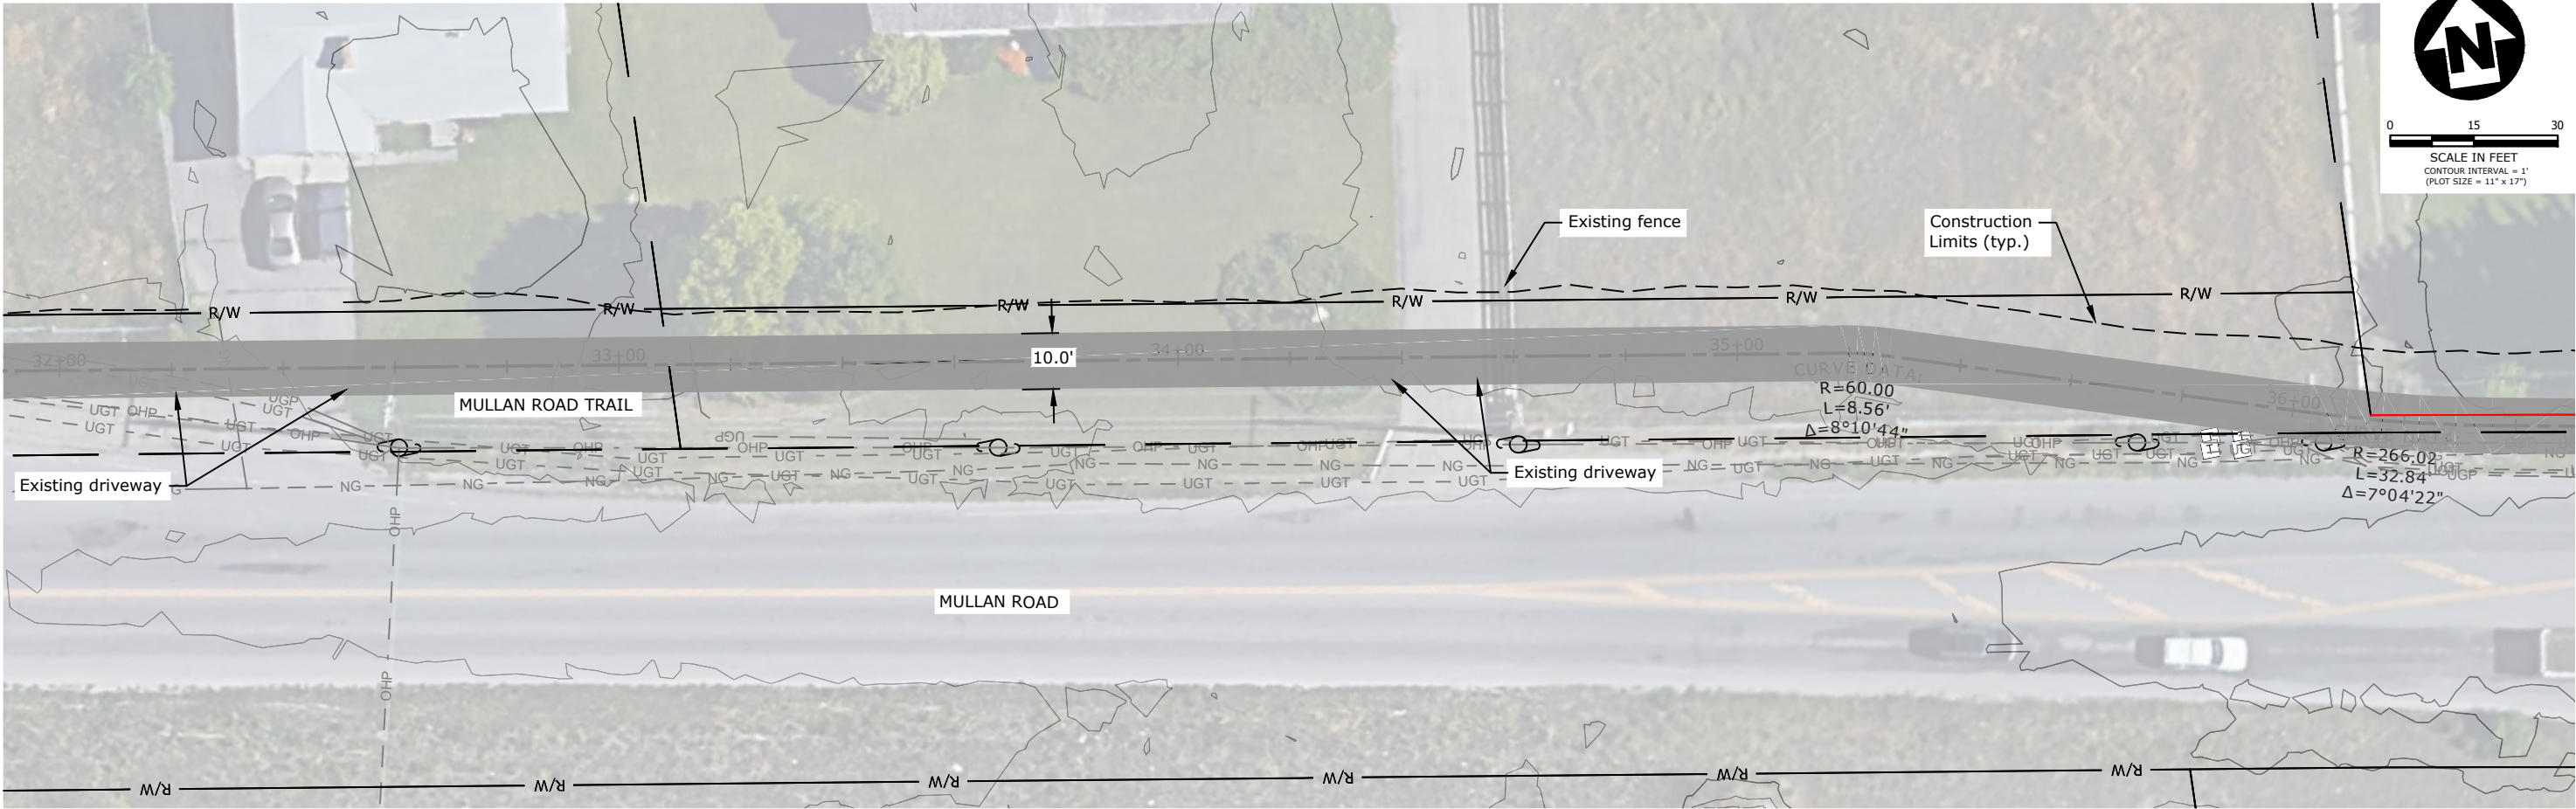

Plan

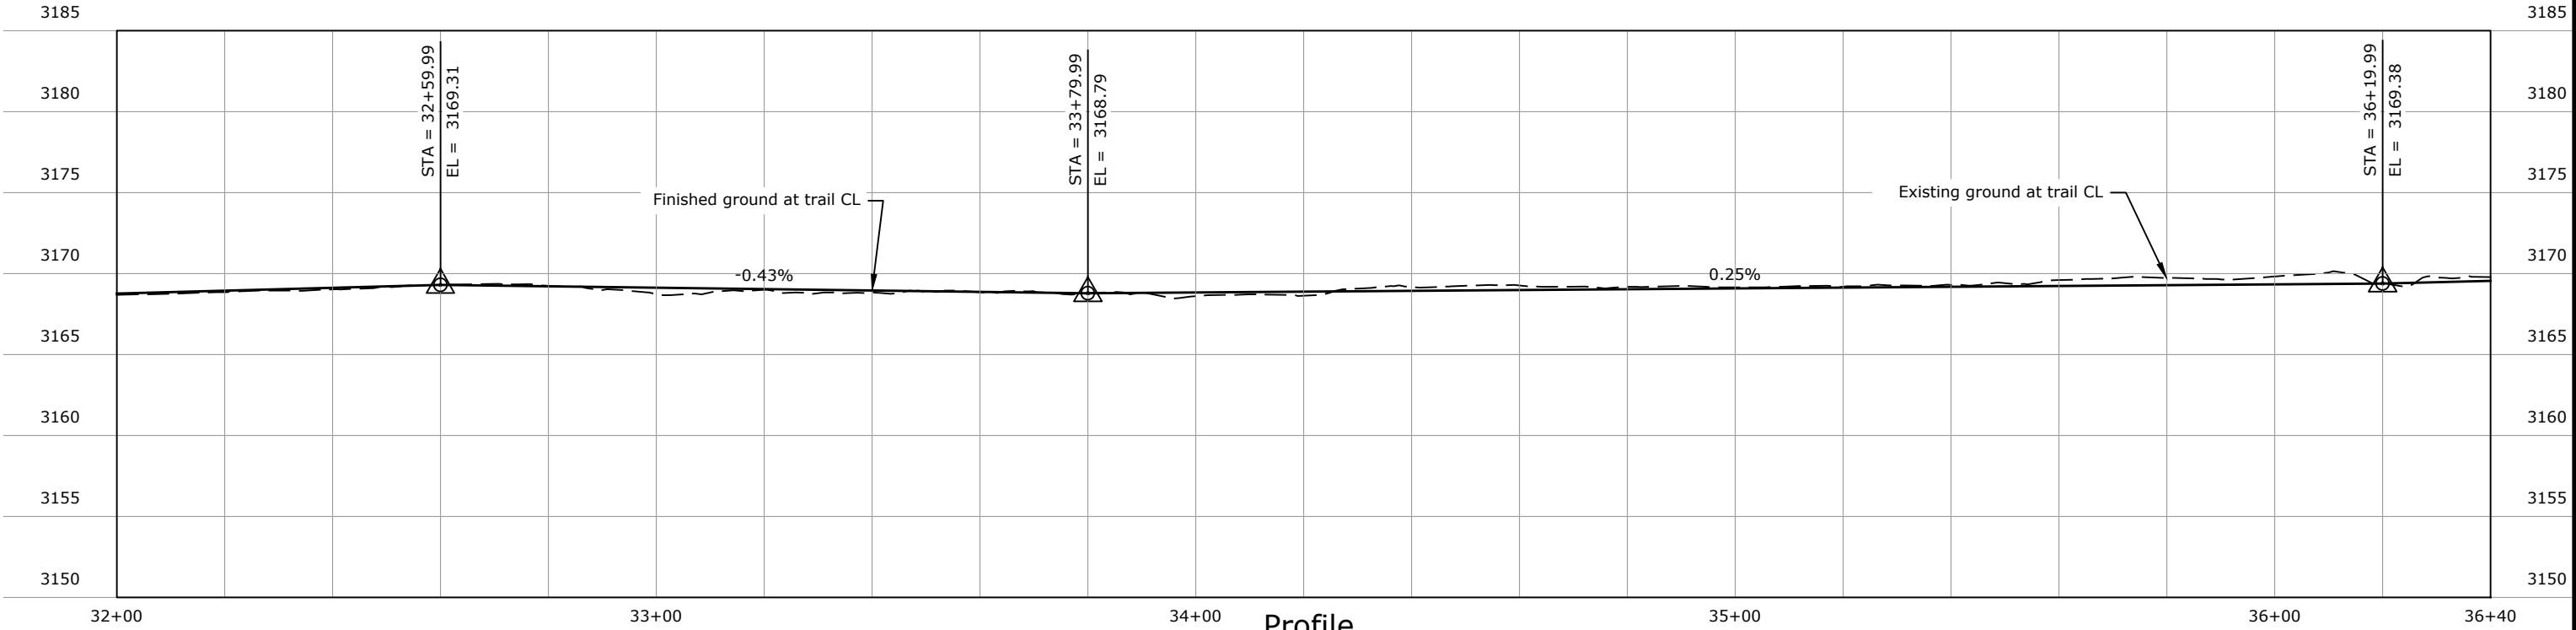

Profile

REVISION	DATE	DESCRIPTION

DESIGNER		PROJ. NO.	
DRAWN		DATE	
CHECKED		SURVEYED	DJA, P.C.


DU
&D

ENGINEERS
PLANNERS
SURVEYORS


Mullan BUILD
PRELIMINARY 30% NOT FOR CONSTRUCTION

Mullan Trail Plan and Profile STA 32+00 TO 36+40

SHEET	
OF	
C.48	C.52

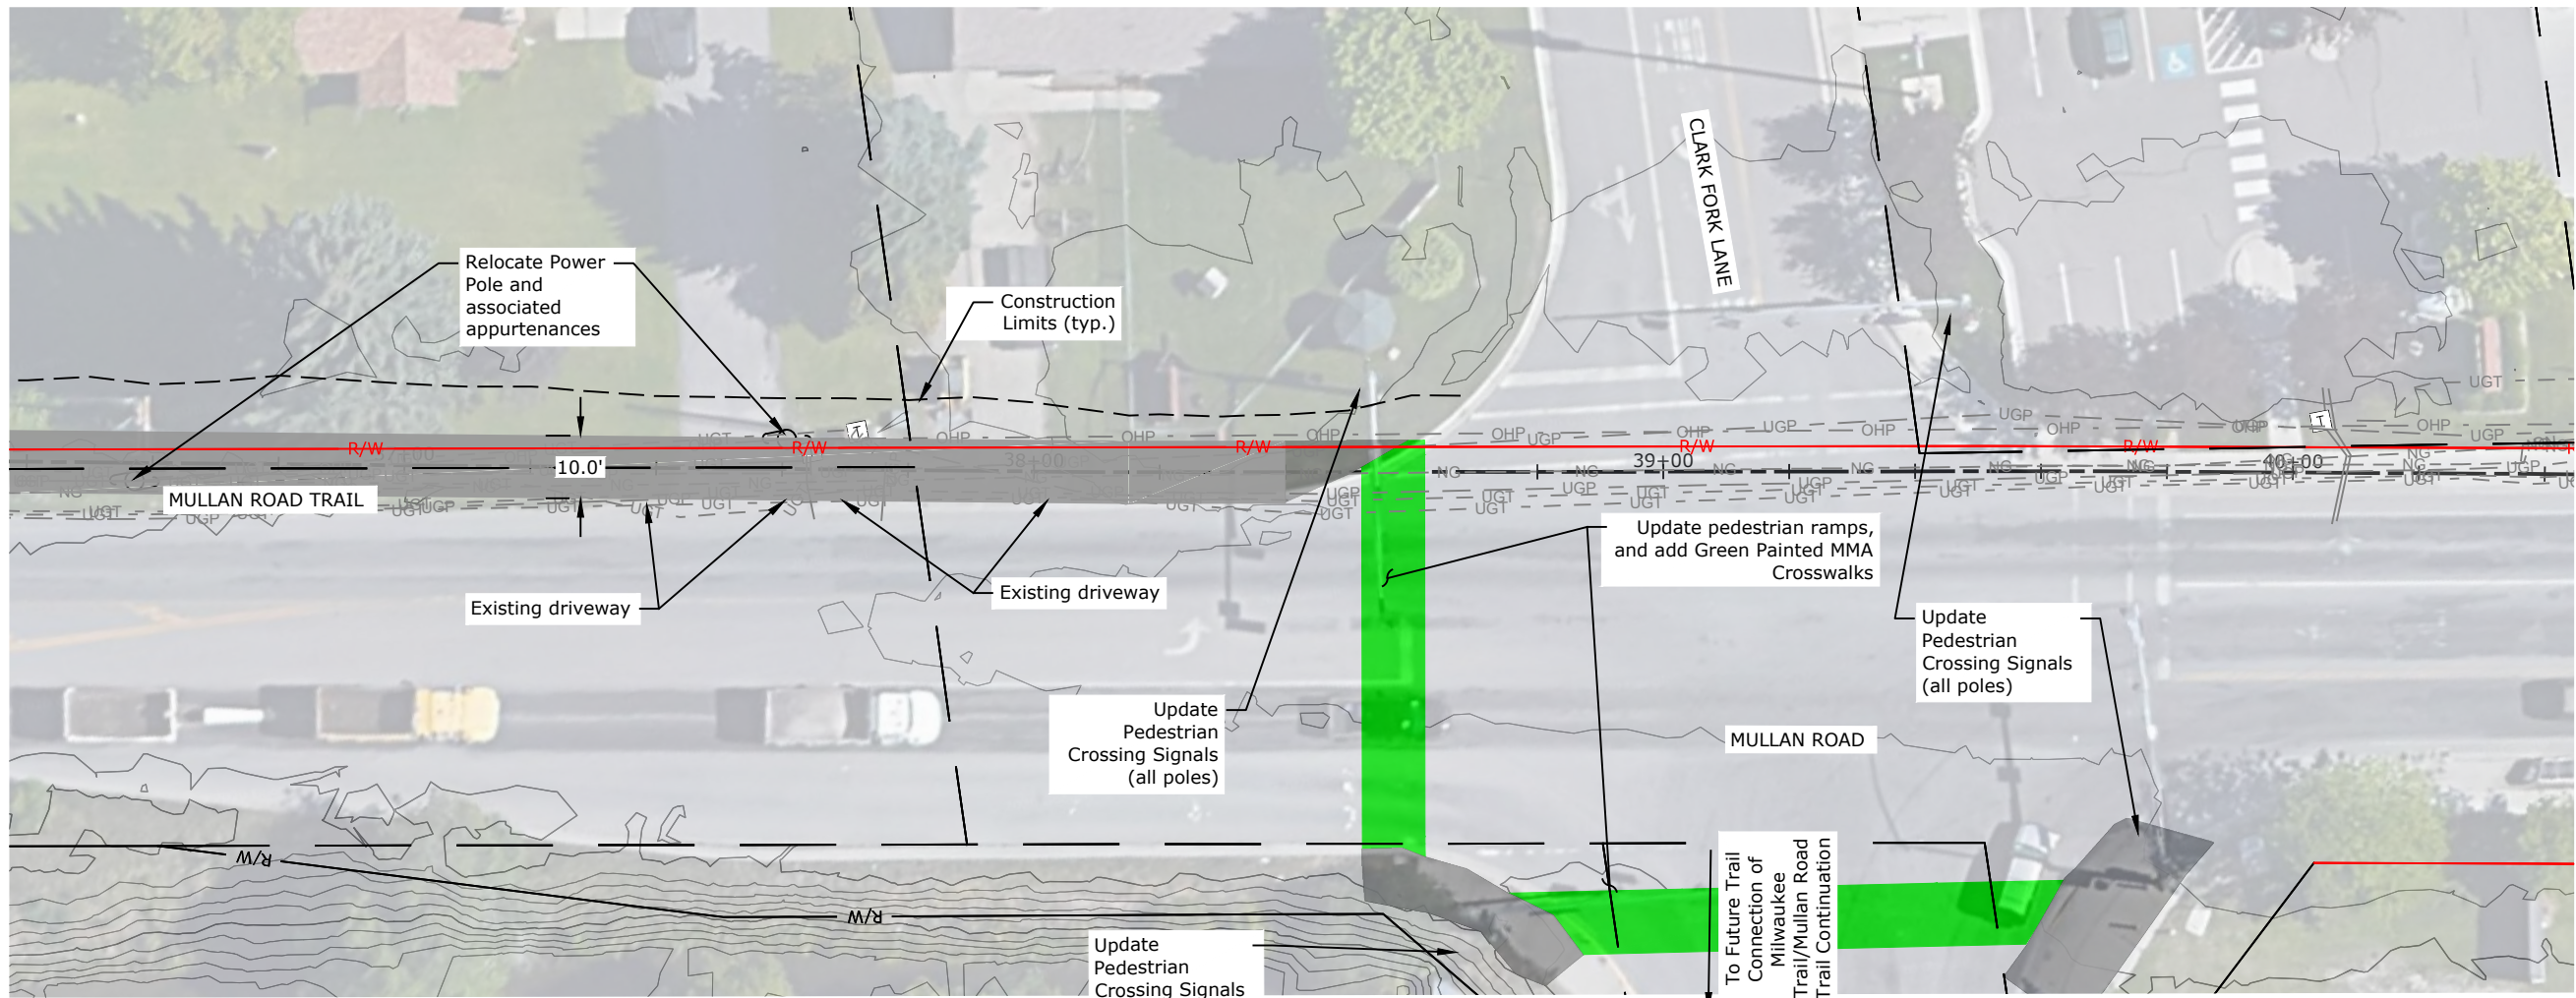


Plan

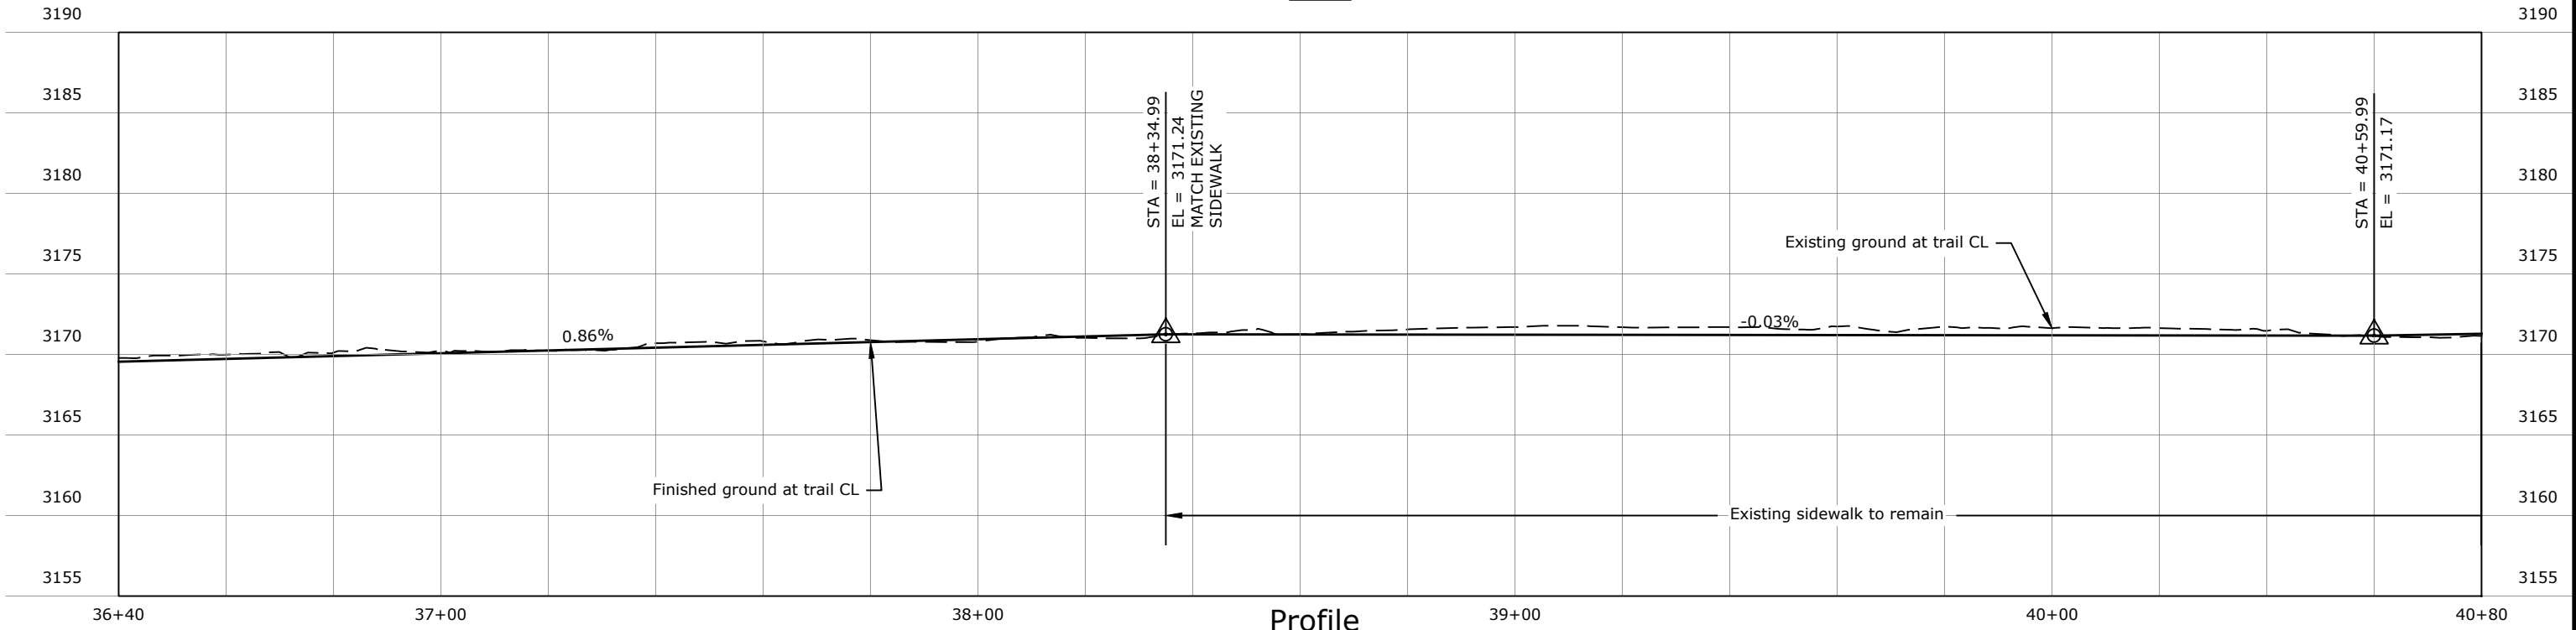

Profile

REVISION	DATE	DESCRIPTION

DESIGNER		PROJ. NO.	
DRAWN		DATE	
CHECKED		SURVEYED	DJA, P.C.

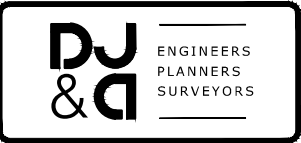

Mullan BUILD
PRELIMINARY 30% NOT FOR CONSTRUCTION

Mullan Trail Plan and Profile STA 36+40 TO 40+80

SHEET	
OF	
C.49	C.52