



George Elmer Drive Continued on Sheet B.1

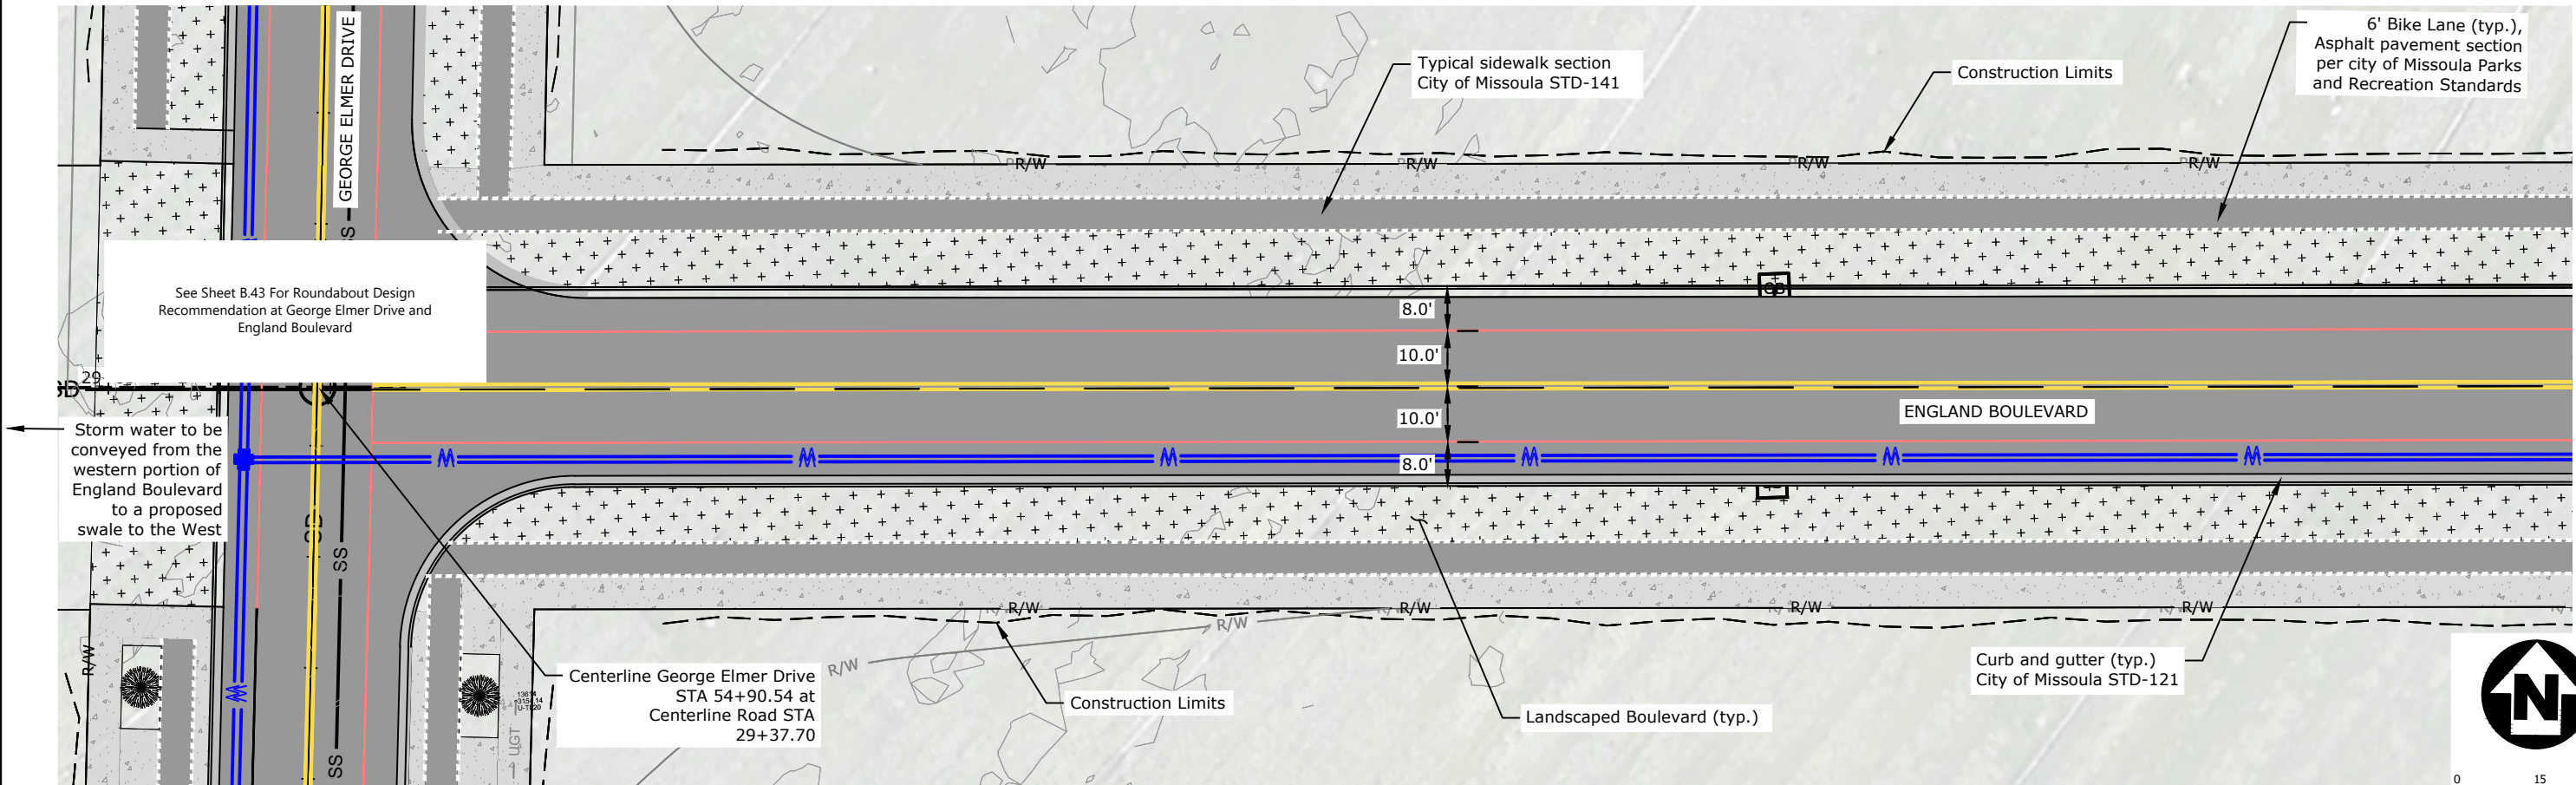


George Elmer Drive Continued on Sheet B.19

Plan

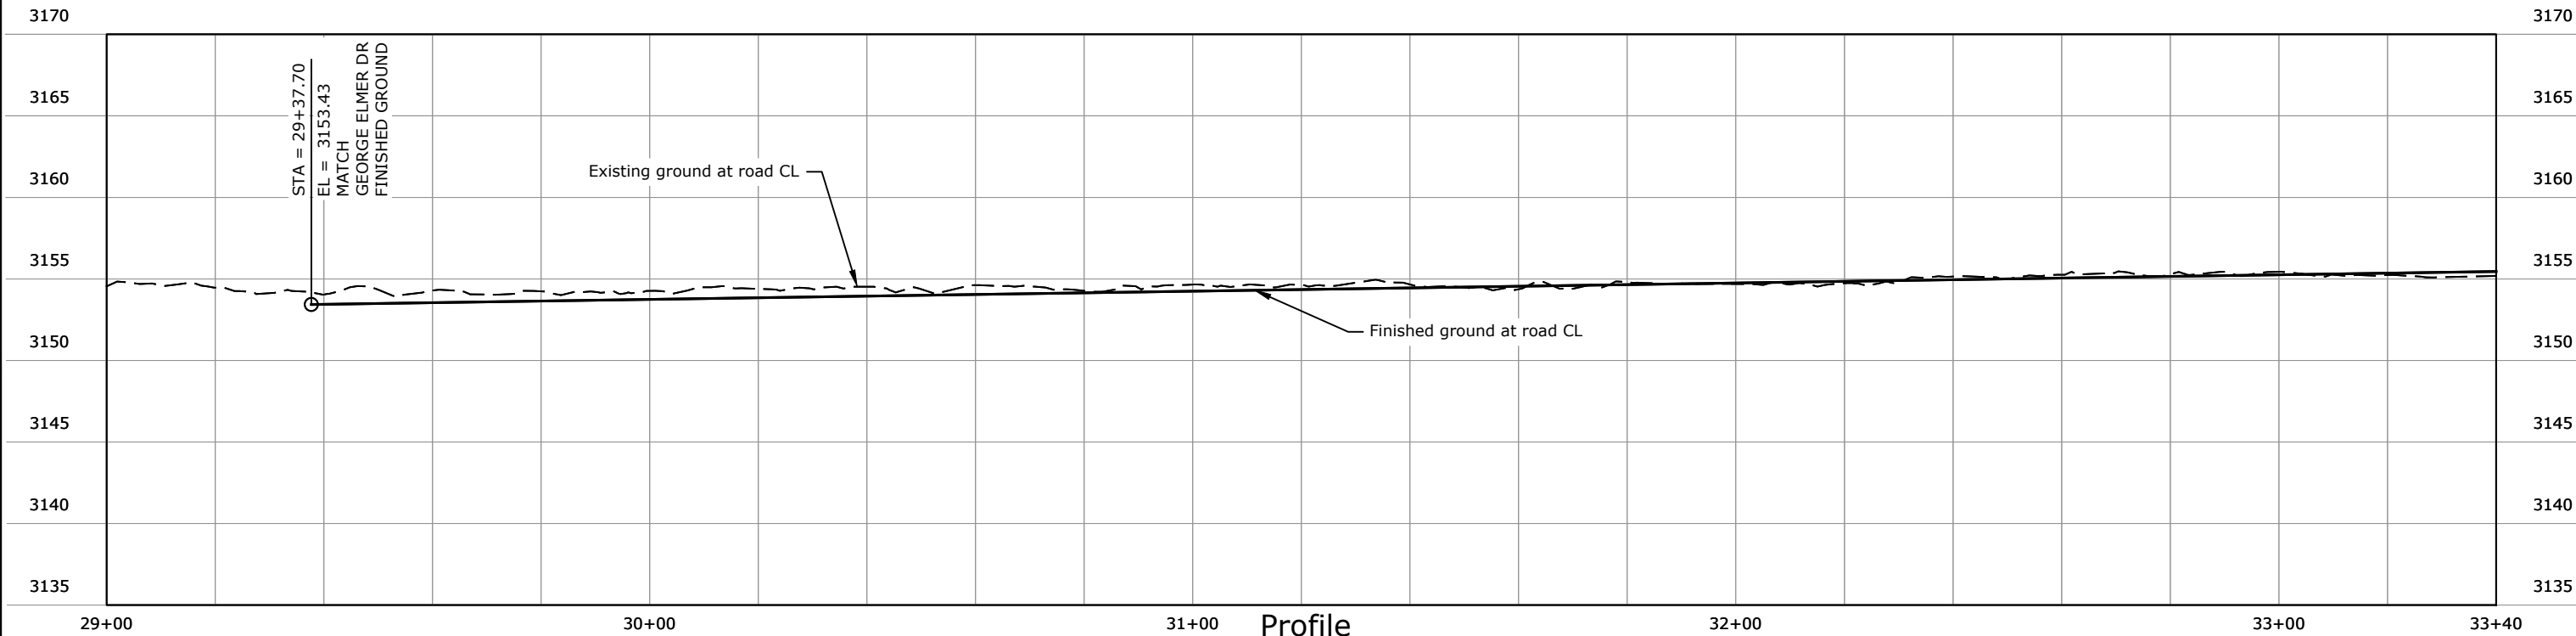

REVISION	DATE	DESCRIPTION



DESIGNER		PROJ. NO.	
DRAWN		DATE	
CHECKED		SURVEYED	DJA, P.C.

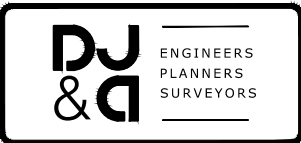


Mullan BUILD
PRELIMINARY 30% NOT FOR CONSTRUCTION

England Boulevard Plan and Profile STA 29+00 TO 33+40

SHEET	
OF	
B.20	B.52

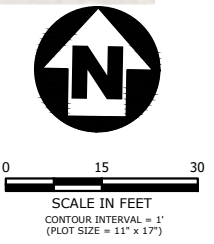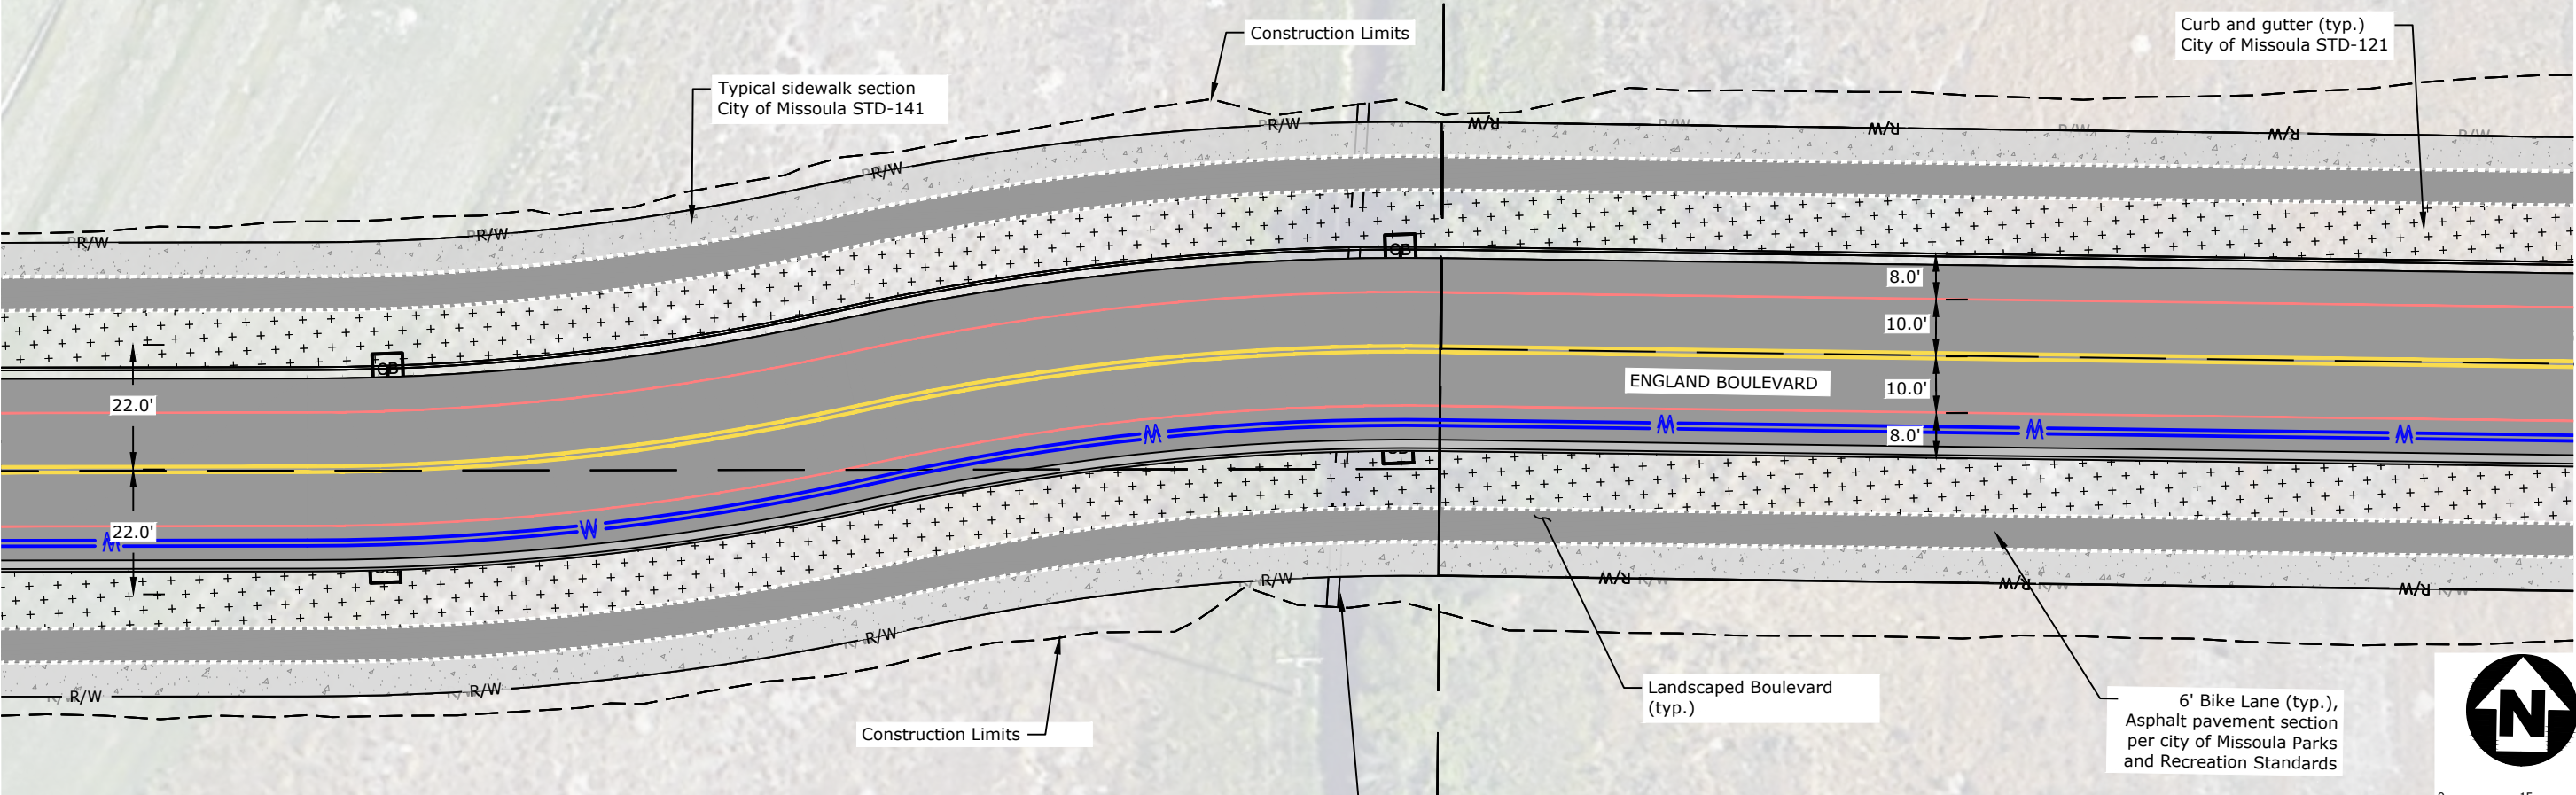


Plan

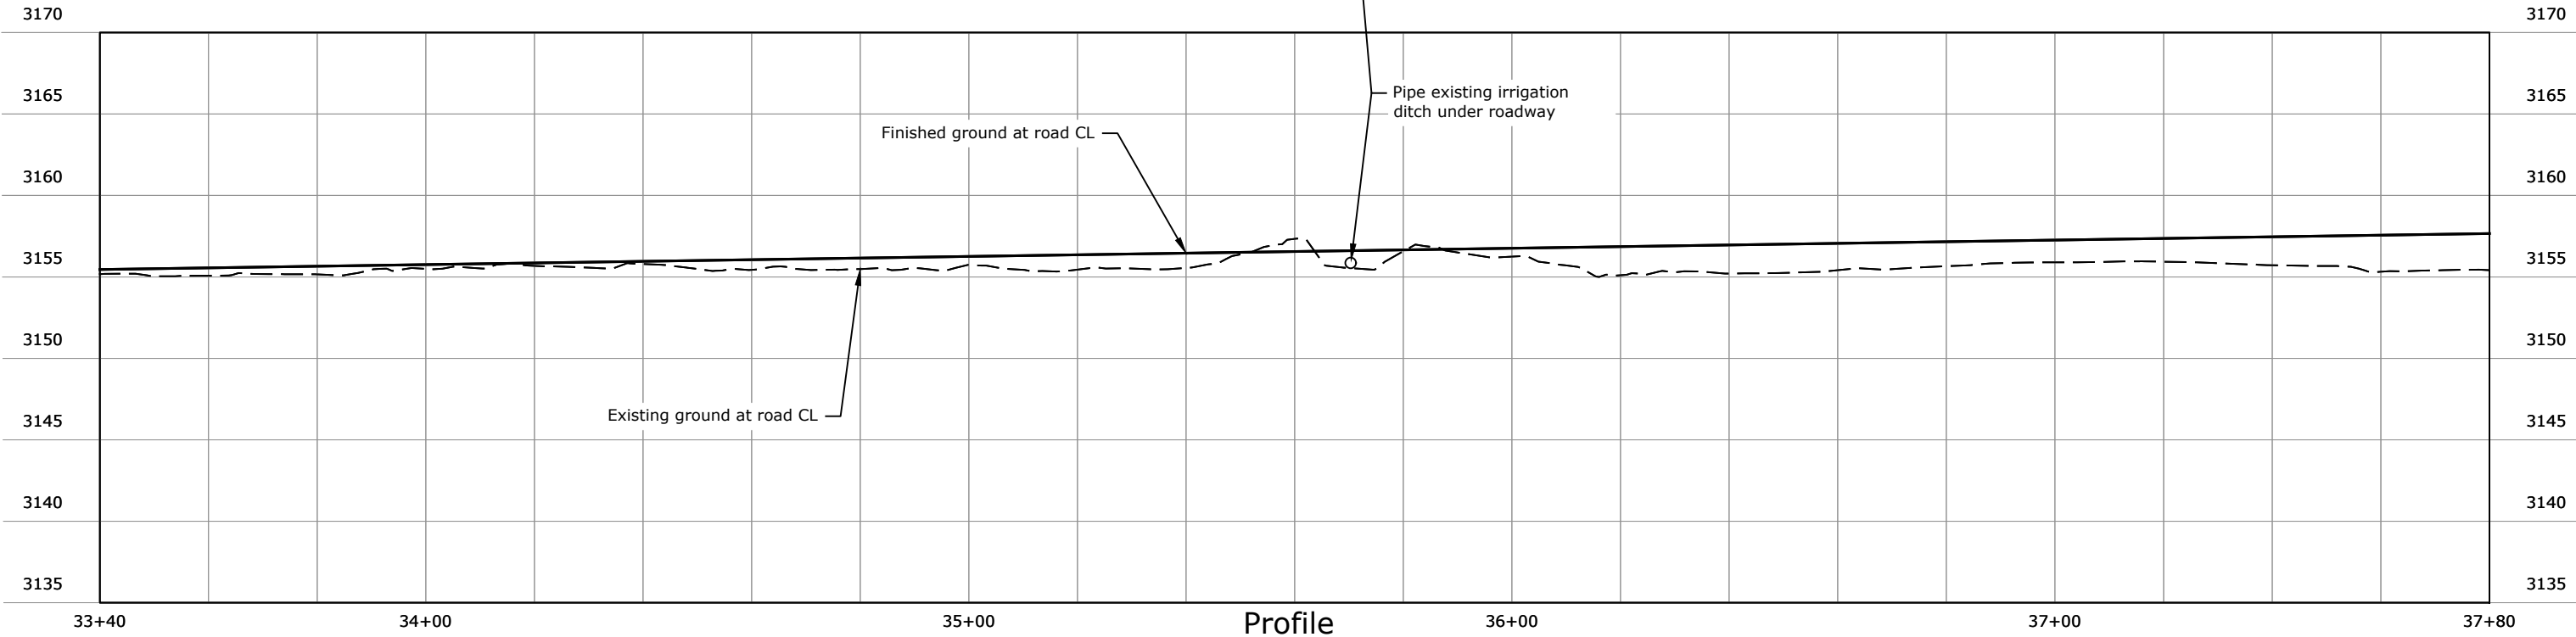

Profile

REVISION	DATE	DESCRIPTION



DESIGNER		PROJ. NO.	
DRAWN		DATE	
CHECKED		SURVEYED	DJA, P.C.

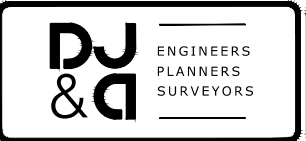


Mullan BUILD
PRELIMINARY 30% NOT FOR CONSTRUCTION

England Boulevard Plan and Profile STA 33+40 TO 37+80

SHEET	
OF	
B.21	B.52

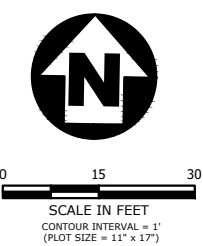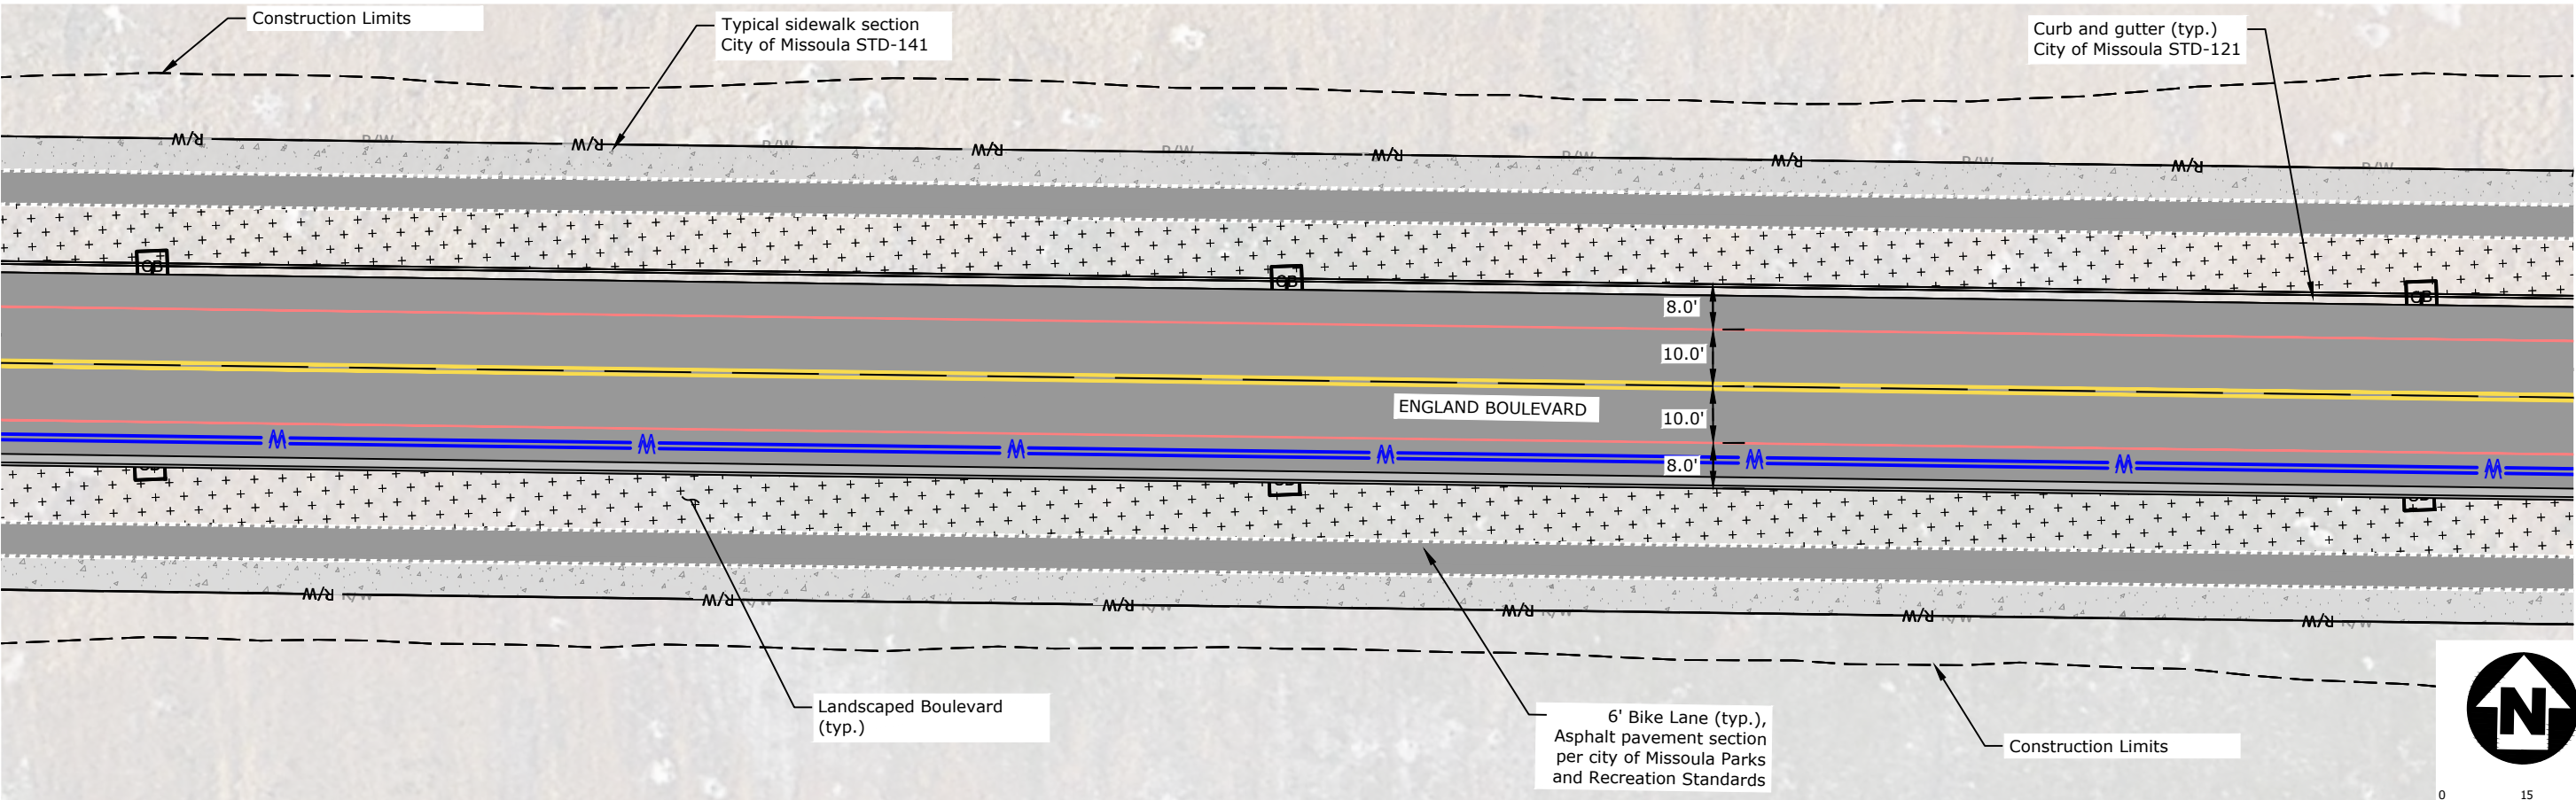


Plan

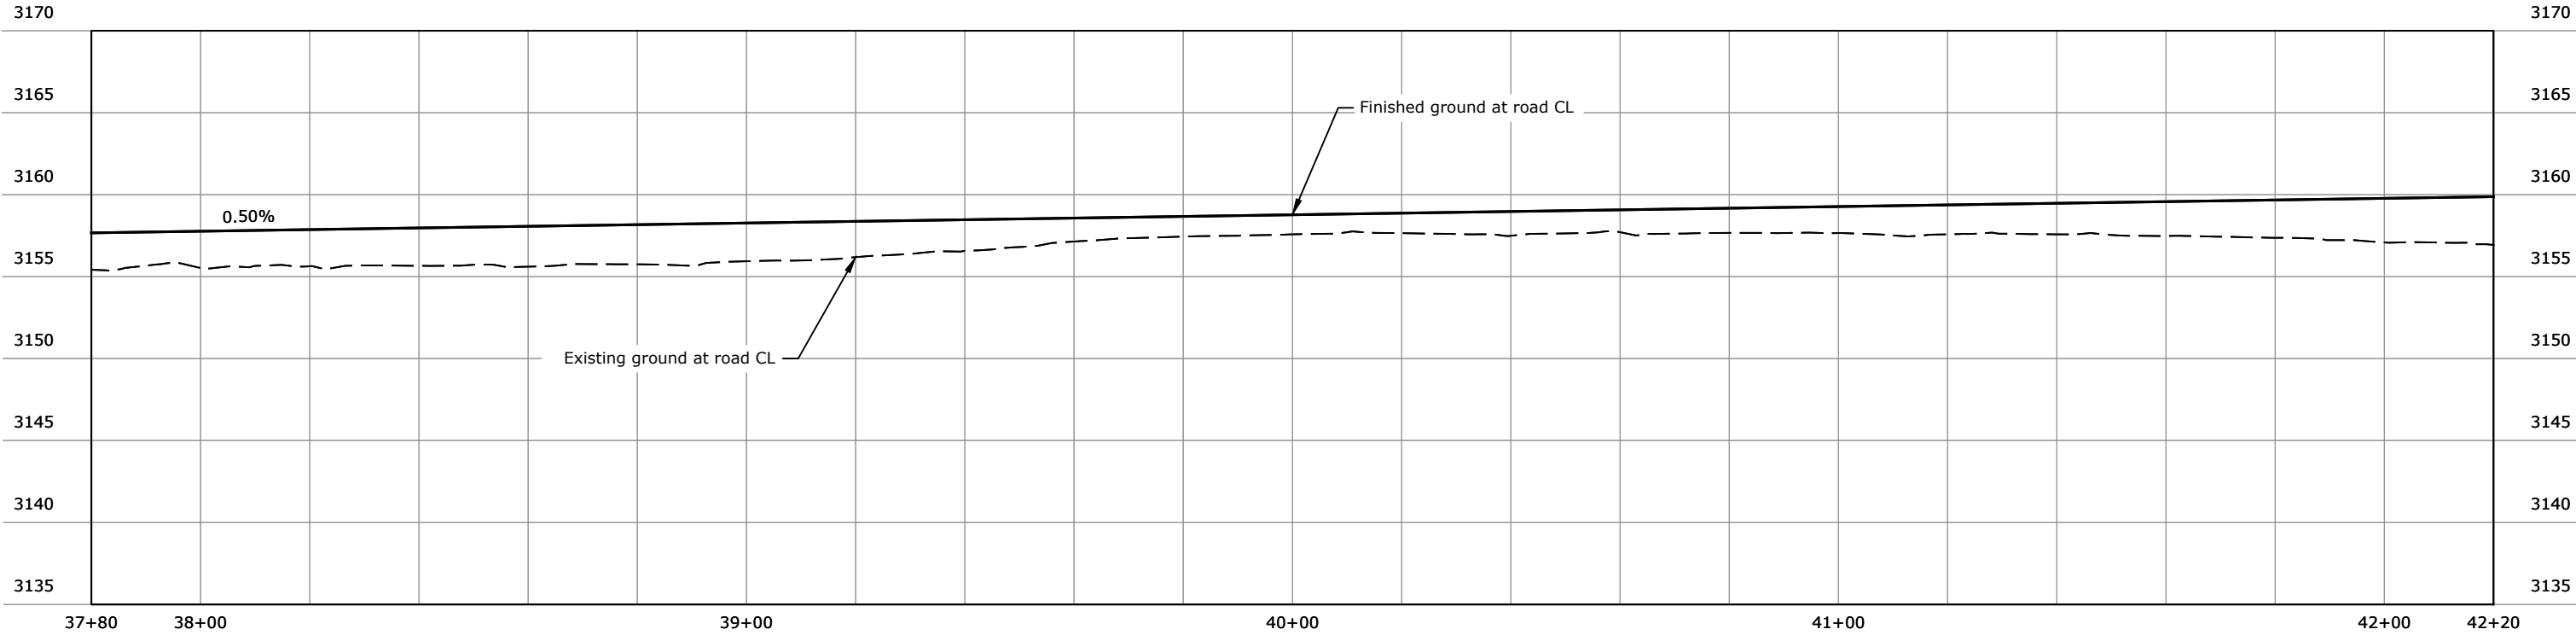

Profile

REVISION	DATE	DESCRIPTION


DESIGNER		PROJ. NO.	
DRAWN		DATE	
CHECKED		SURVEYED	DJA, P.C.

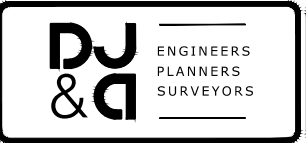


Mullan BUILD
PRELIMINARY 30% NOT FOR CONSTRUCTION

England Boulevard Plan and Profile STA 37+80 TO 42+20

SHEET	
OF	
B.22	B.52

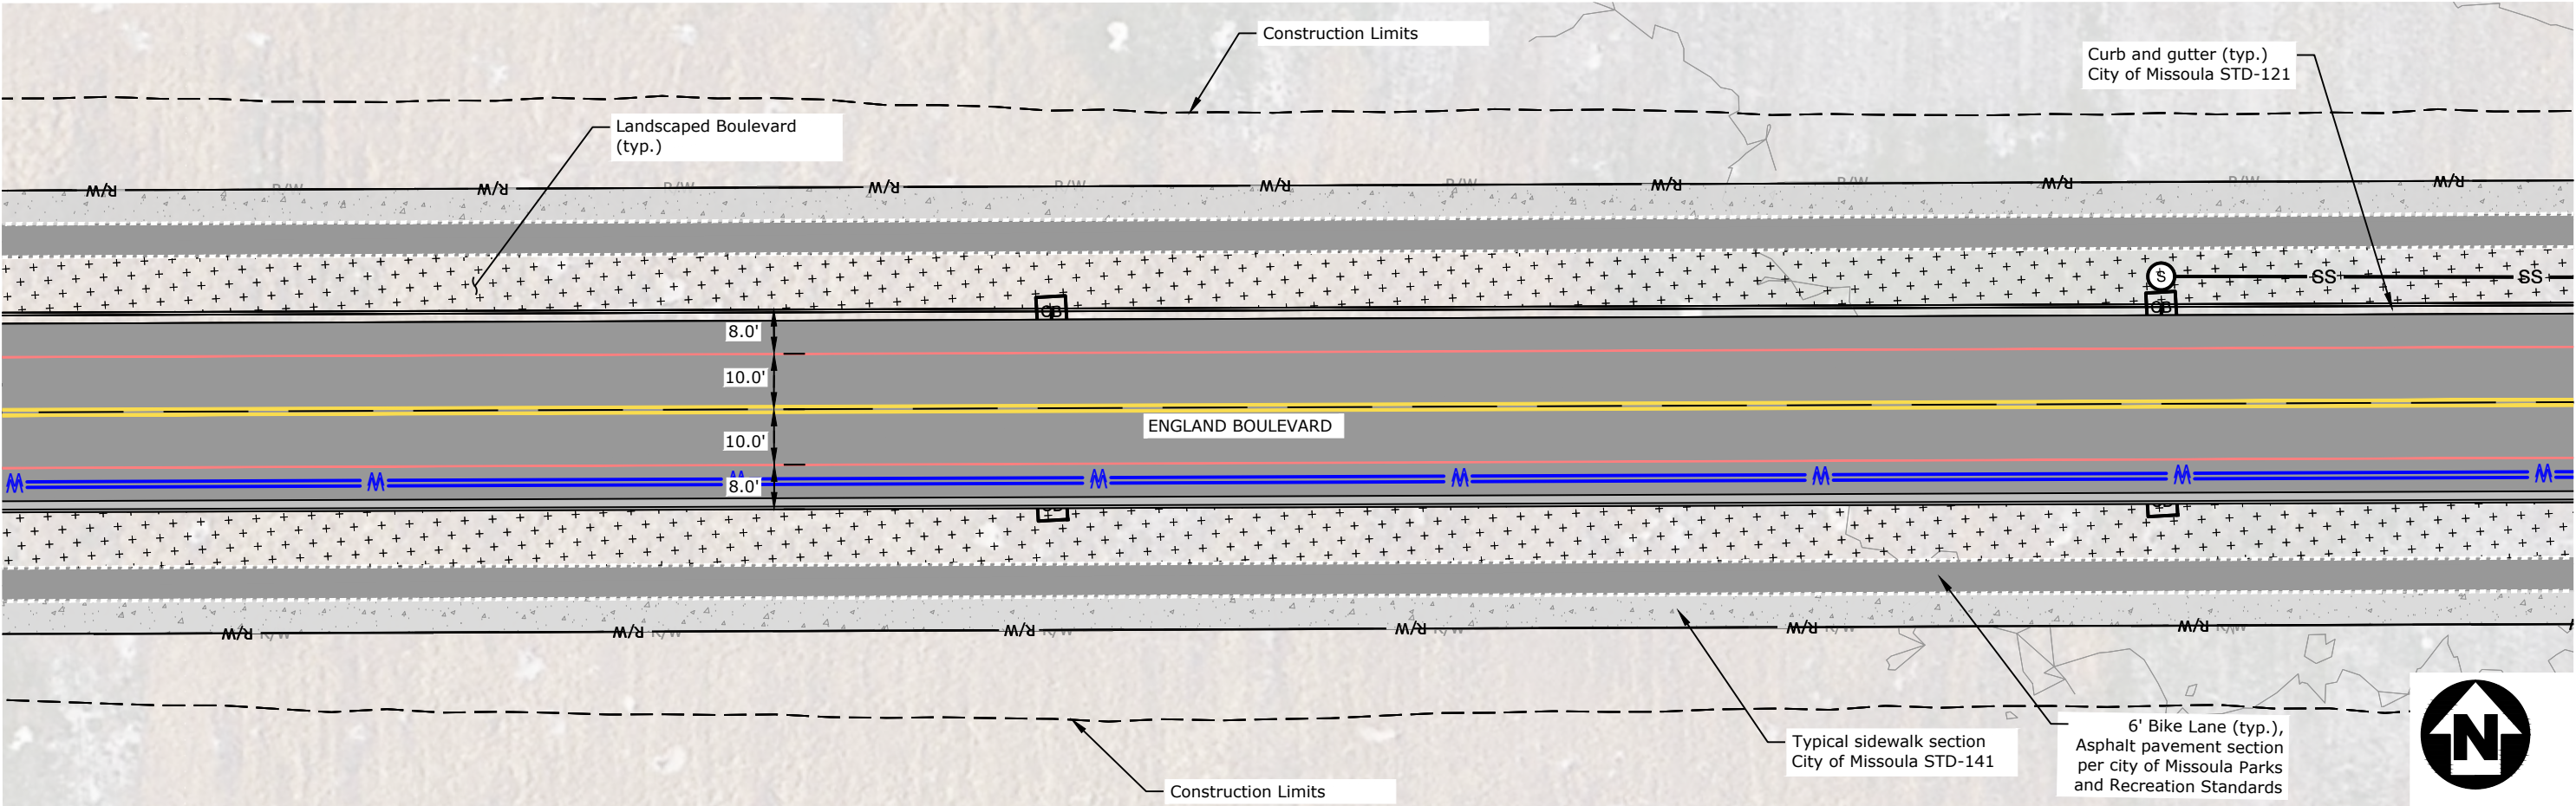


Plan

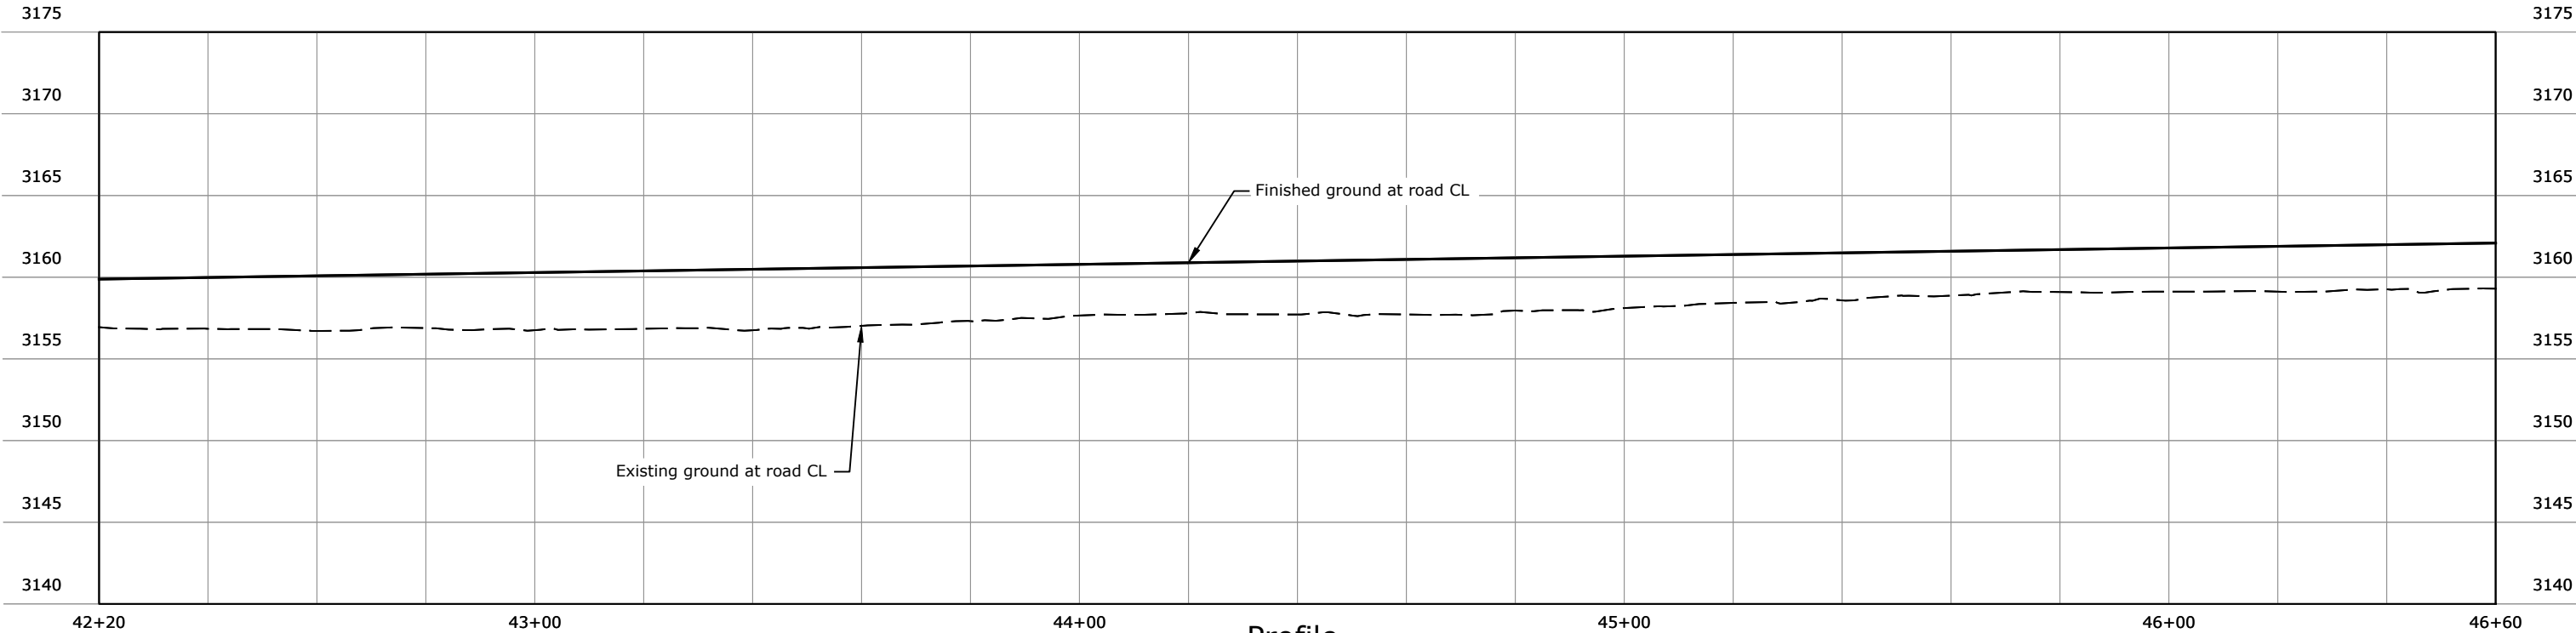

Profile

REVISION	DATE	DESCRIPTION


DESIGNER		PROJ. NO.	
DRAWN		DATE	
CHECKED		SURVEYED	DJA, P.C.

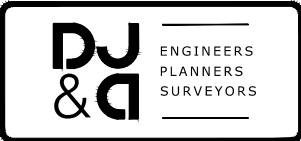


Mullan BUILD
 PRELIMINARY 30% NOT FOR CONSTRUCTION

England Boulevard Plan and Profile STA 42+20 TO 46+60

SHEET	
OF	
B.23	B.52

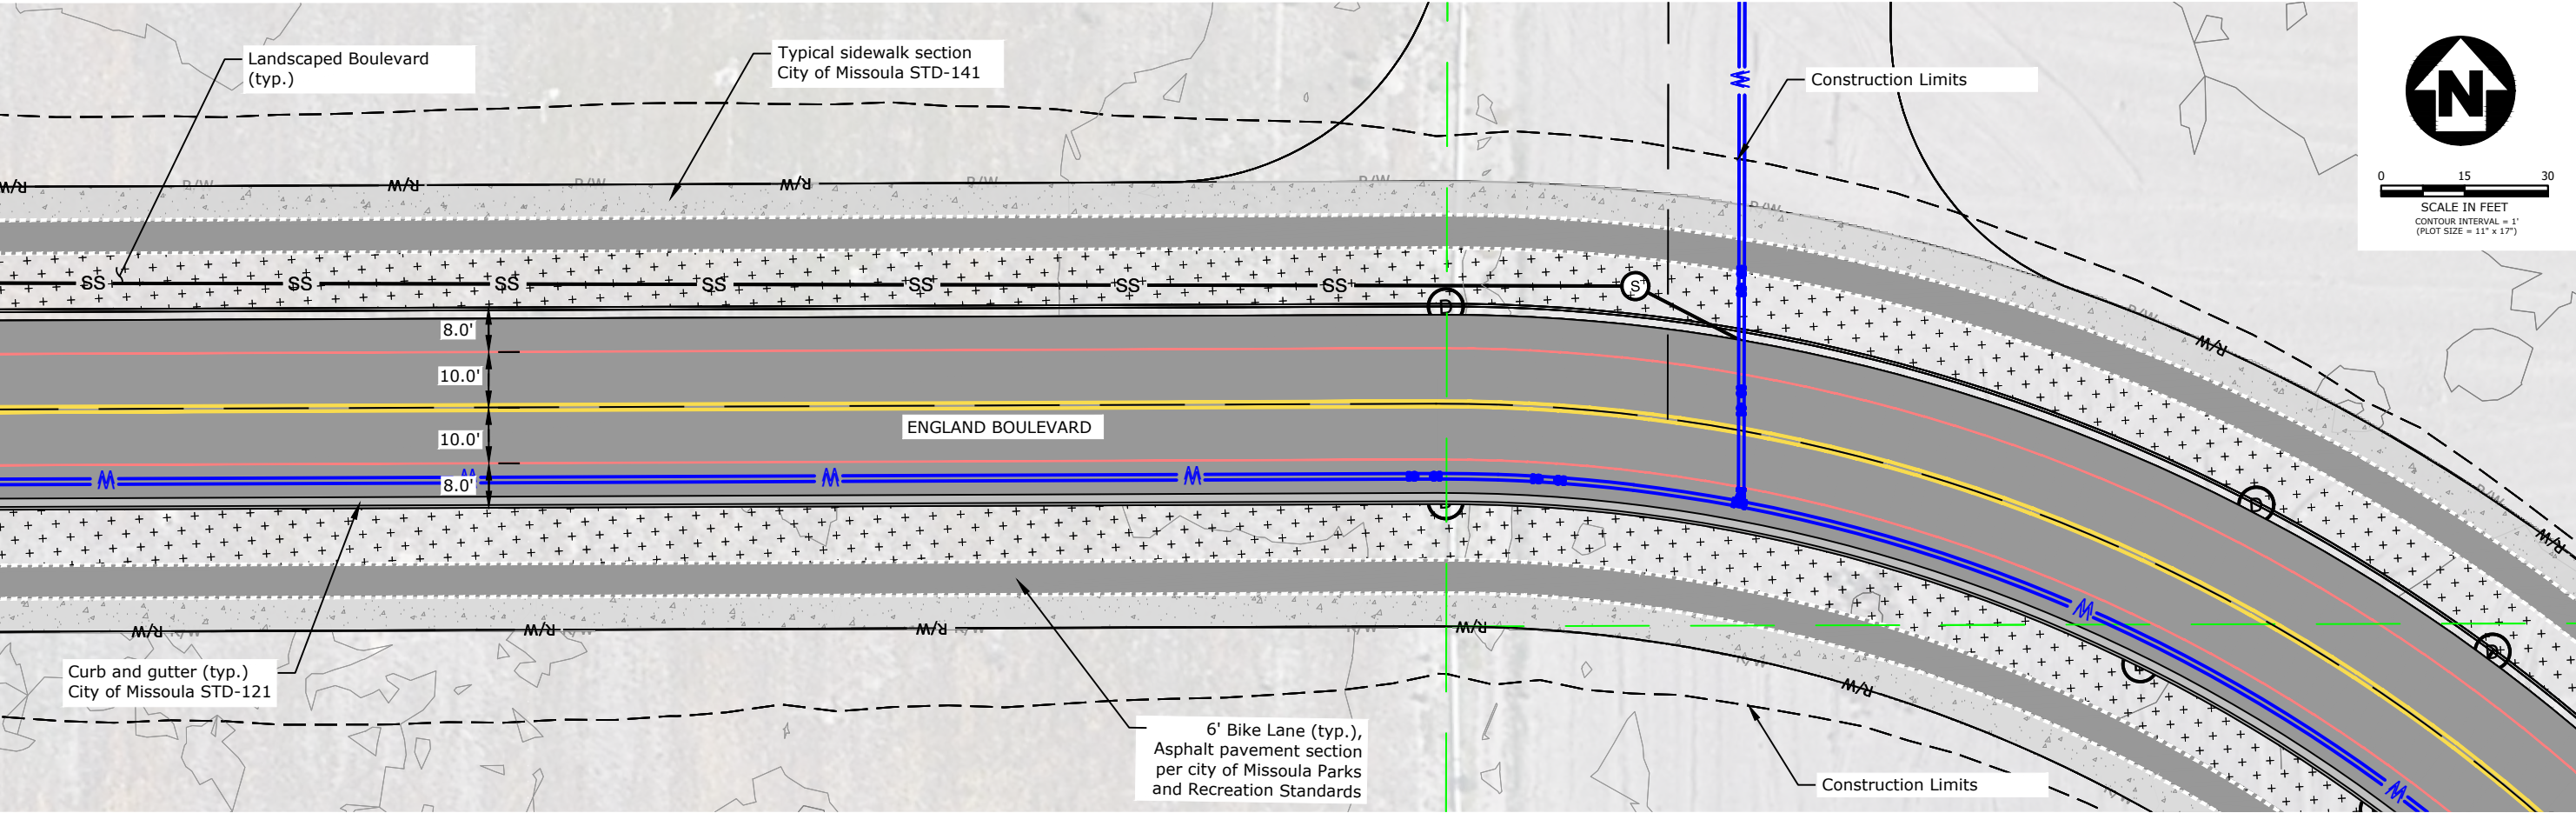


Plan

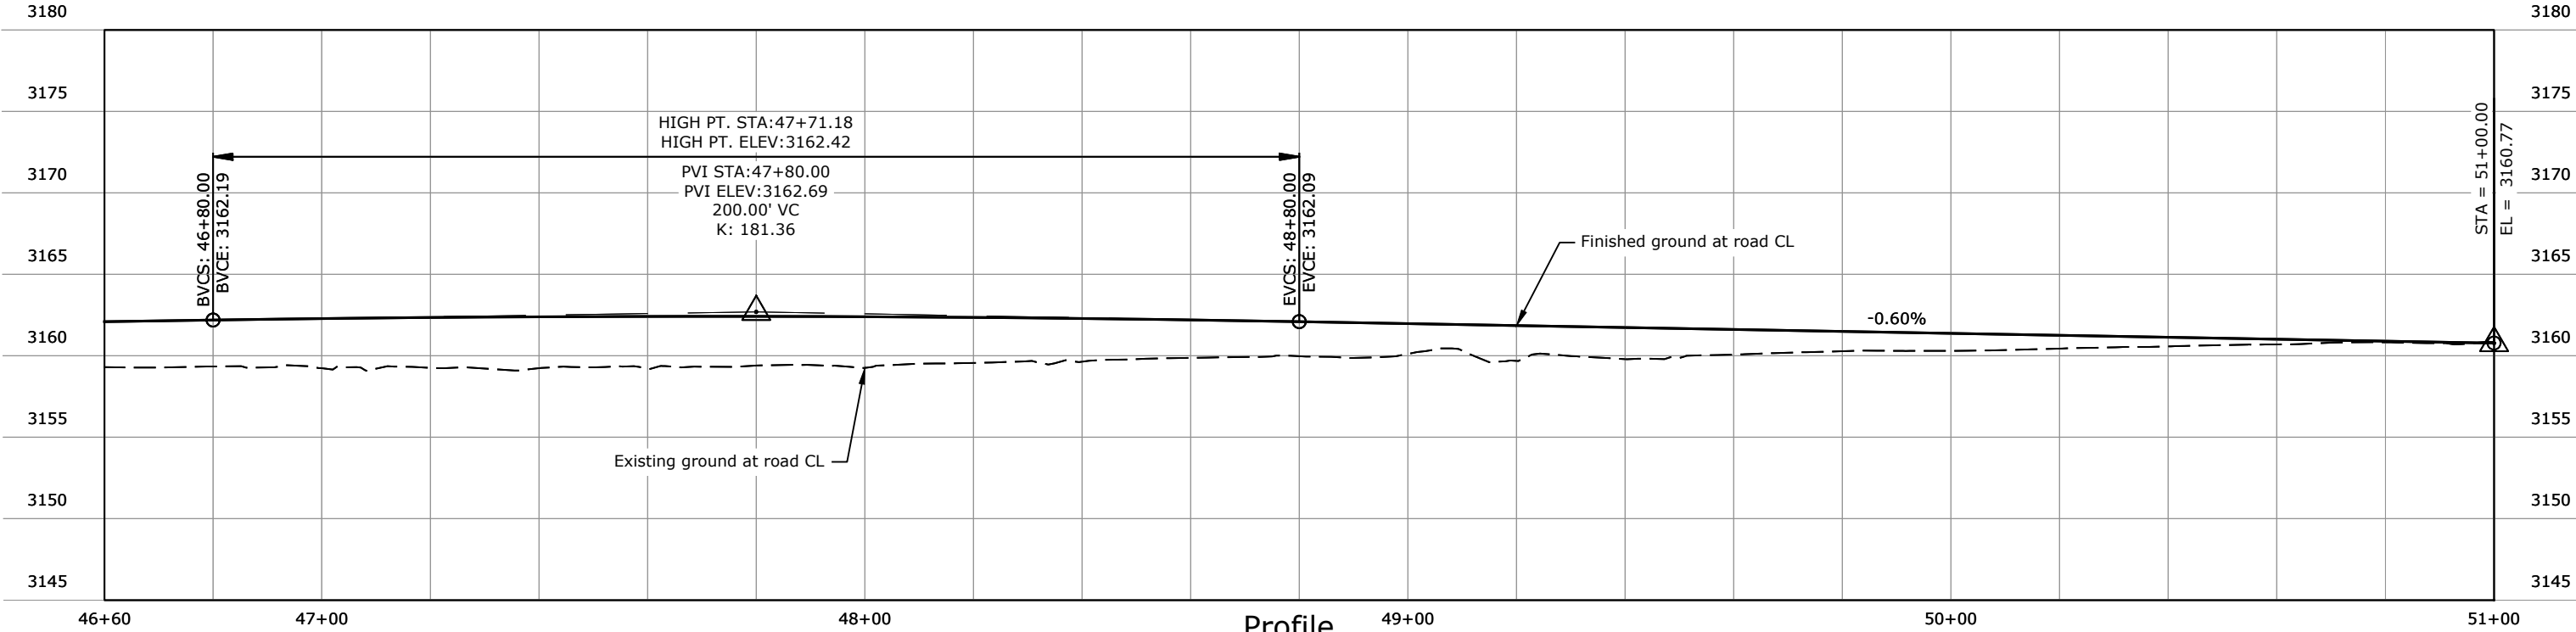

Profile

REVISION	DATE	DESCRIPTION


DESIGNER		PROJ. NO.	
DRAWN		DATE	
CHECKED		SURVEYED	DJA, P.C.

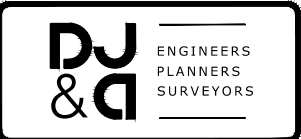


Mullan BUILD
PRELIMINARY 30% NOT FOR CONSTRUCTION

England Boulevard Plan and Profile STA 46+60 TO 51+00

SHEET	
OF	
B.24	B.52

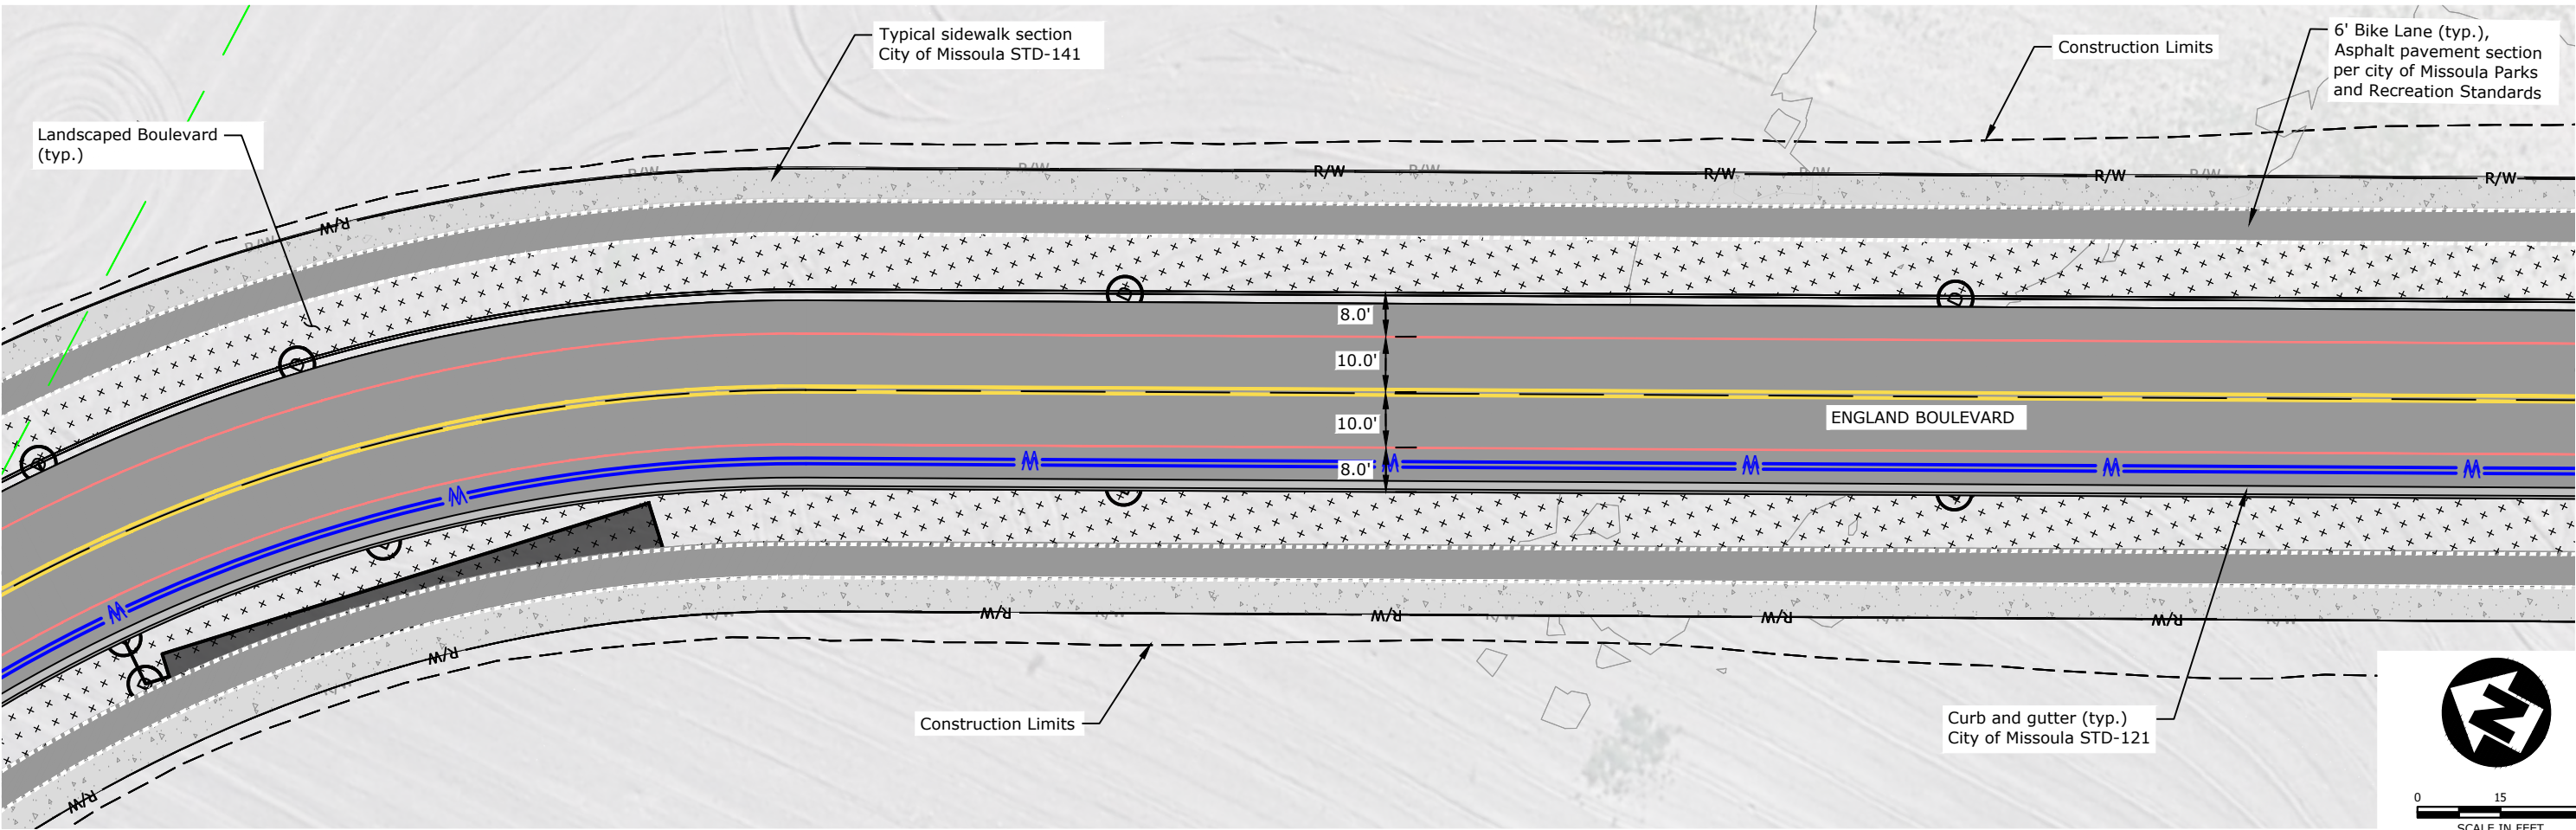


Plan

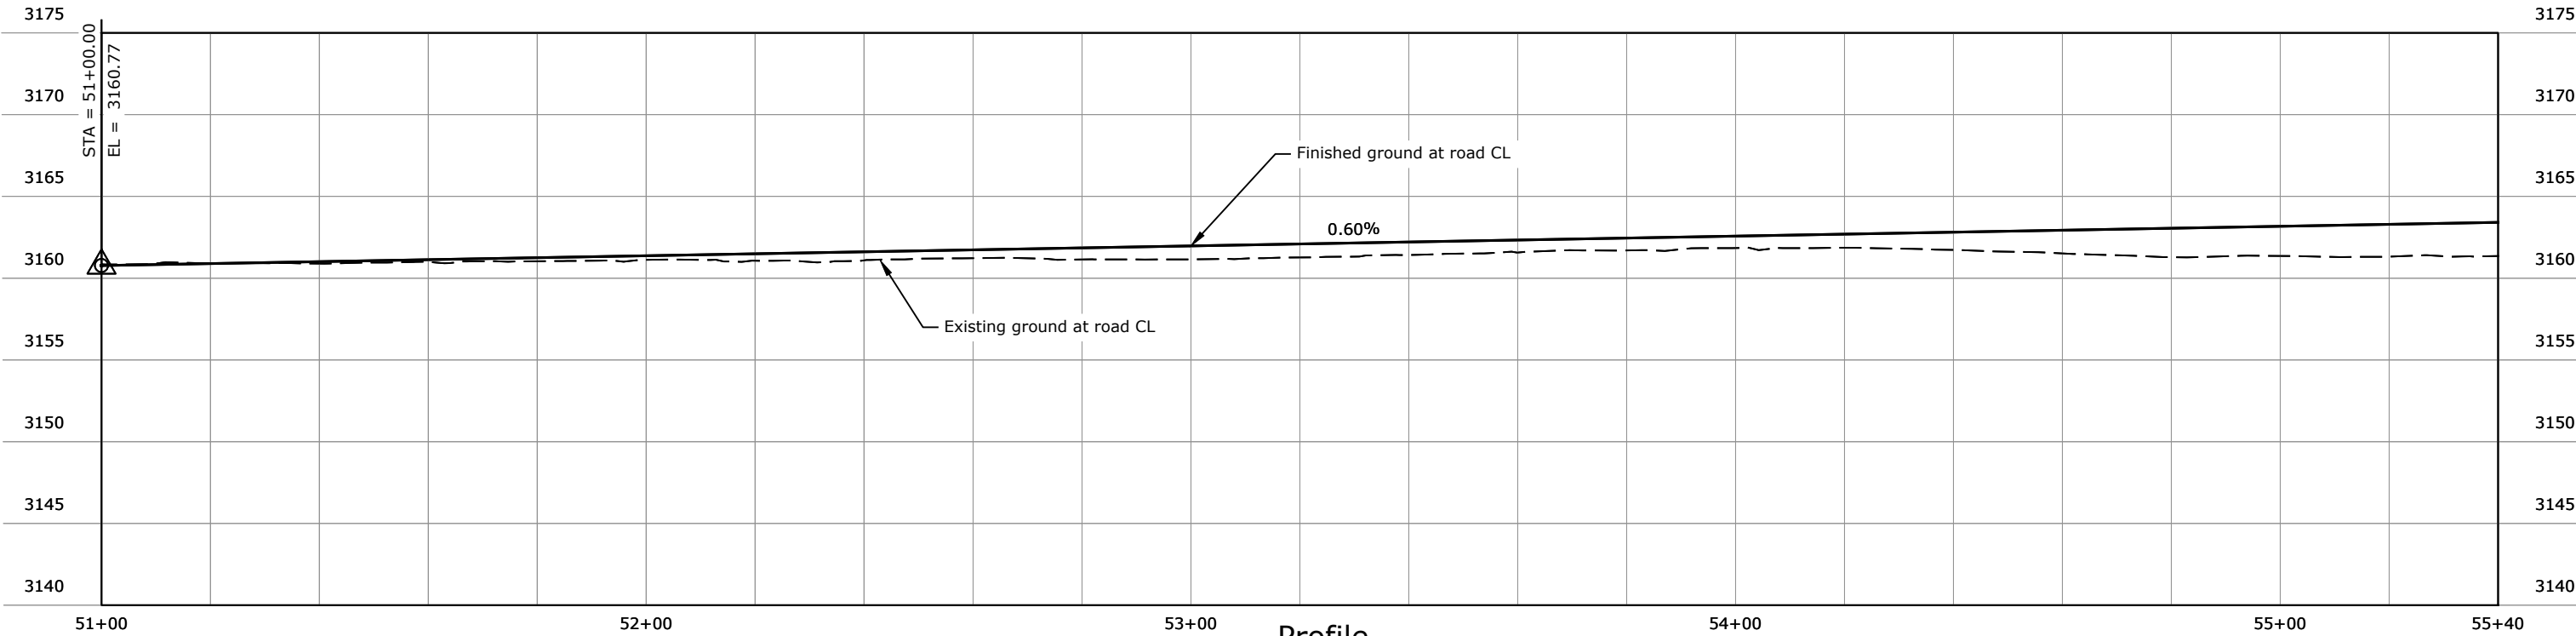

Profile

REVISION	DATE	DESCRIPTION



DESIGNER		PROJ. NO.	
DRAWN		DATE	
CHECKED		SURVEYED	DJA, P.C.

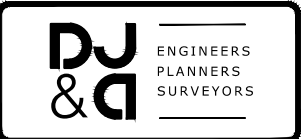

Mullan BUILD
PRELIMINARY 30% NOT FOR CONSTRUCTION

England Boulevard Plan and Profile STA 51+00 TO 55+40

SHEET	
OF	
B.25	B.52

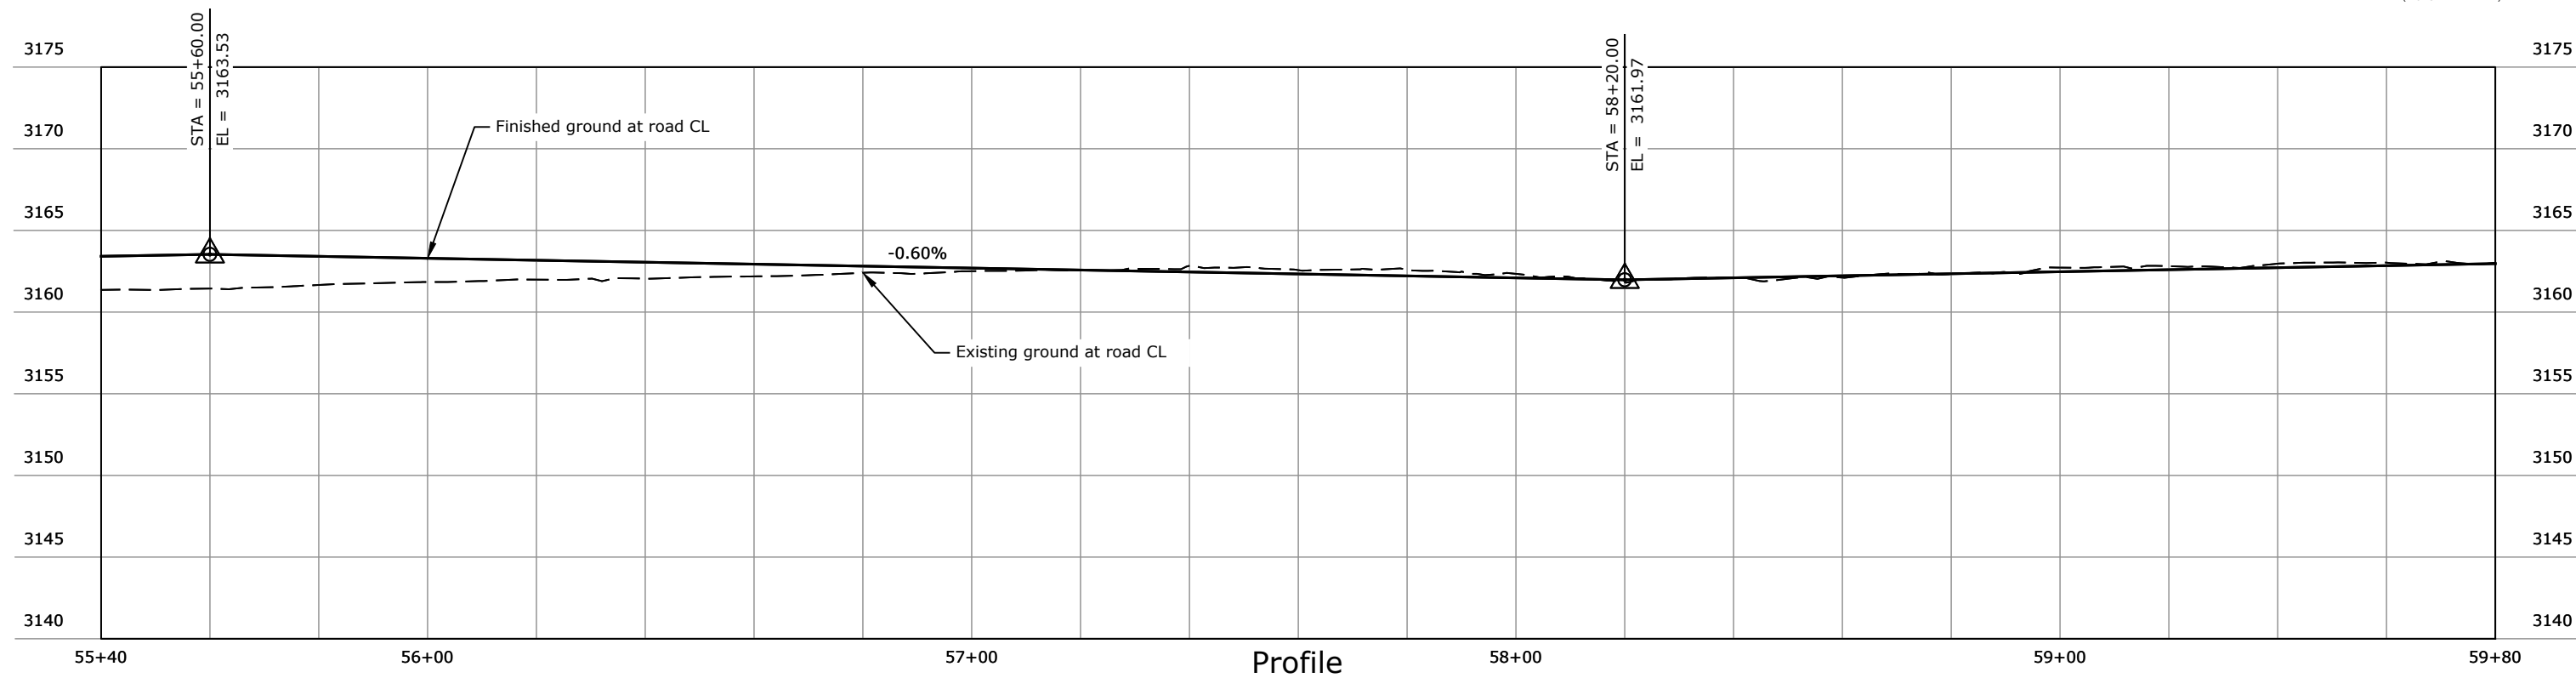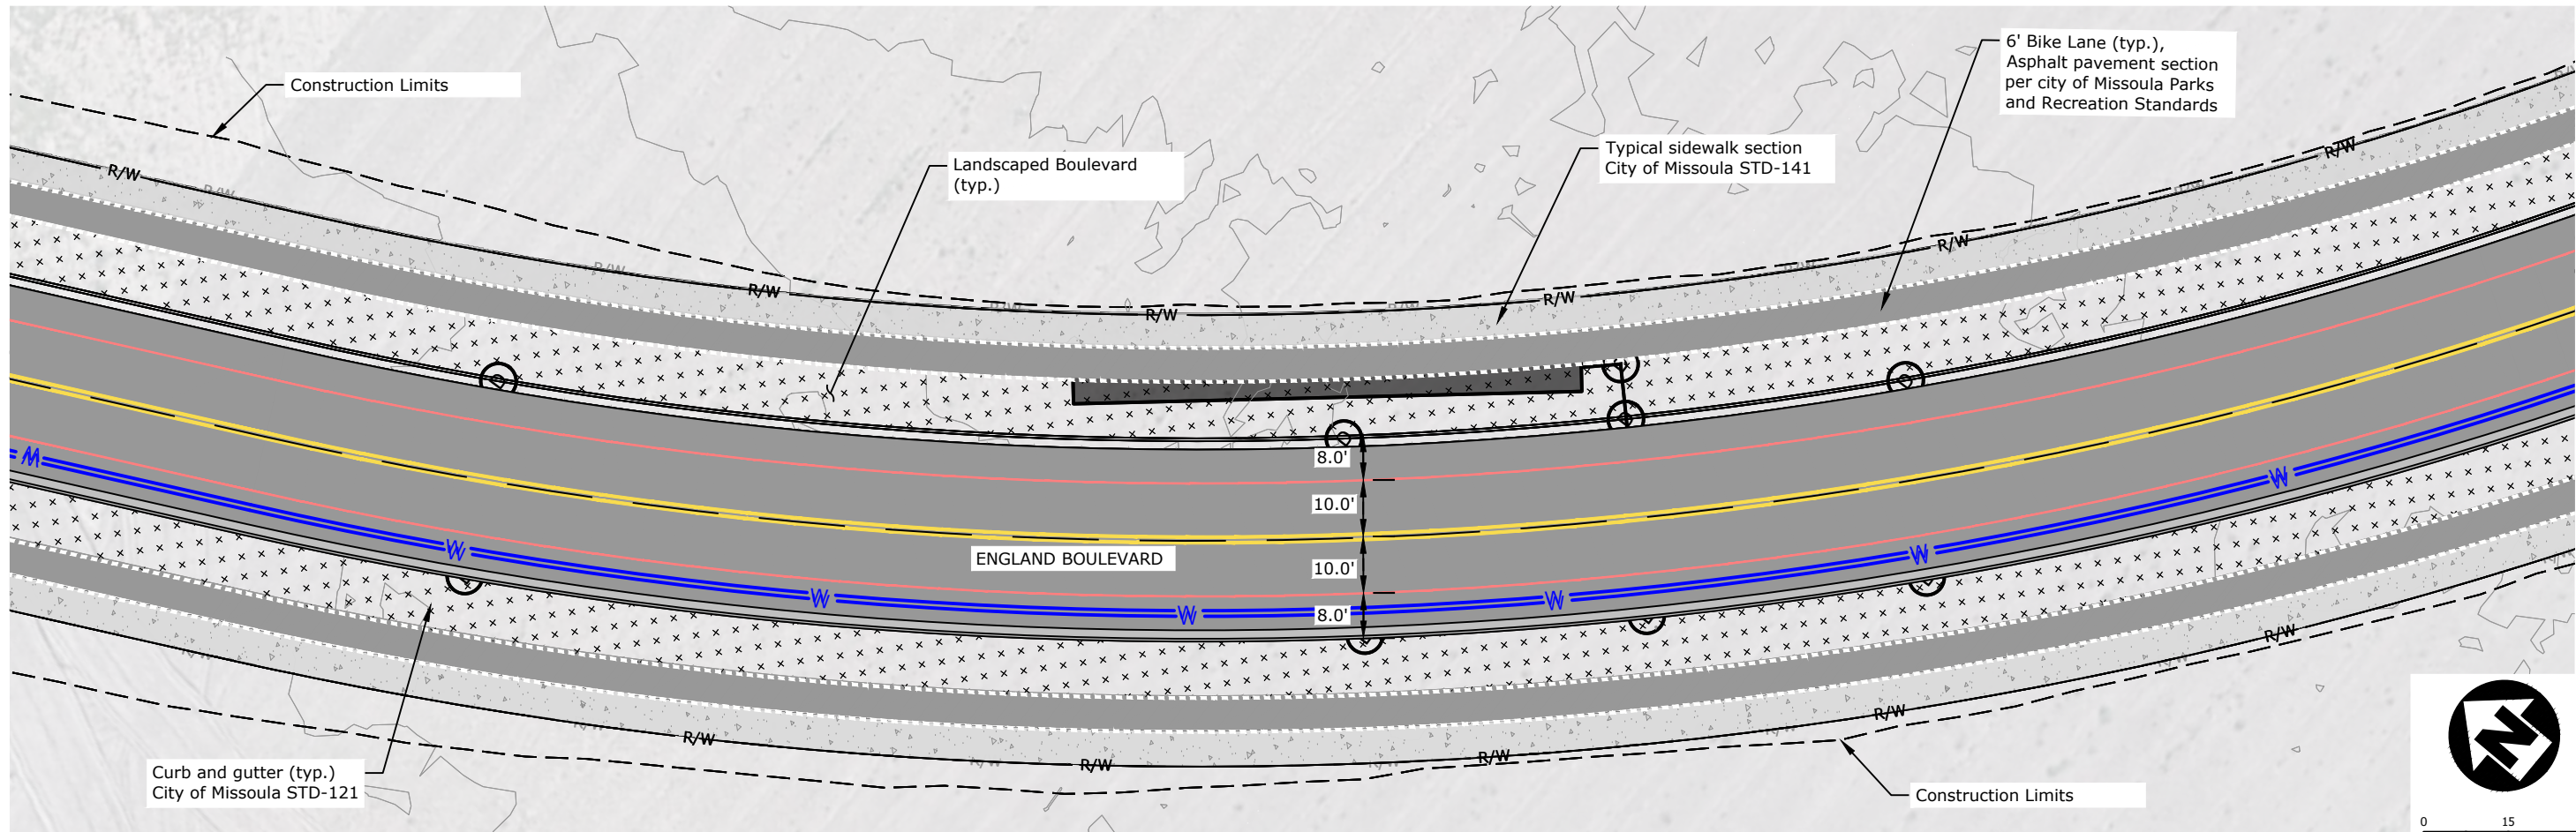

REVISION	DATE	DESCRIPTION


DESIGNER	PROJ. NO.
DRAWN	DATE
CHECKED	SURVEYED
	D&A, P.C.




Mullan BUILD
PRELIMINARY 30% NOT FOR CONSTRUCTION

England Boulevard Plan and Profile STA 55+40 TO 59+80

SHEET
OF
B.26 B.52

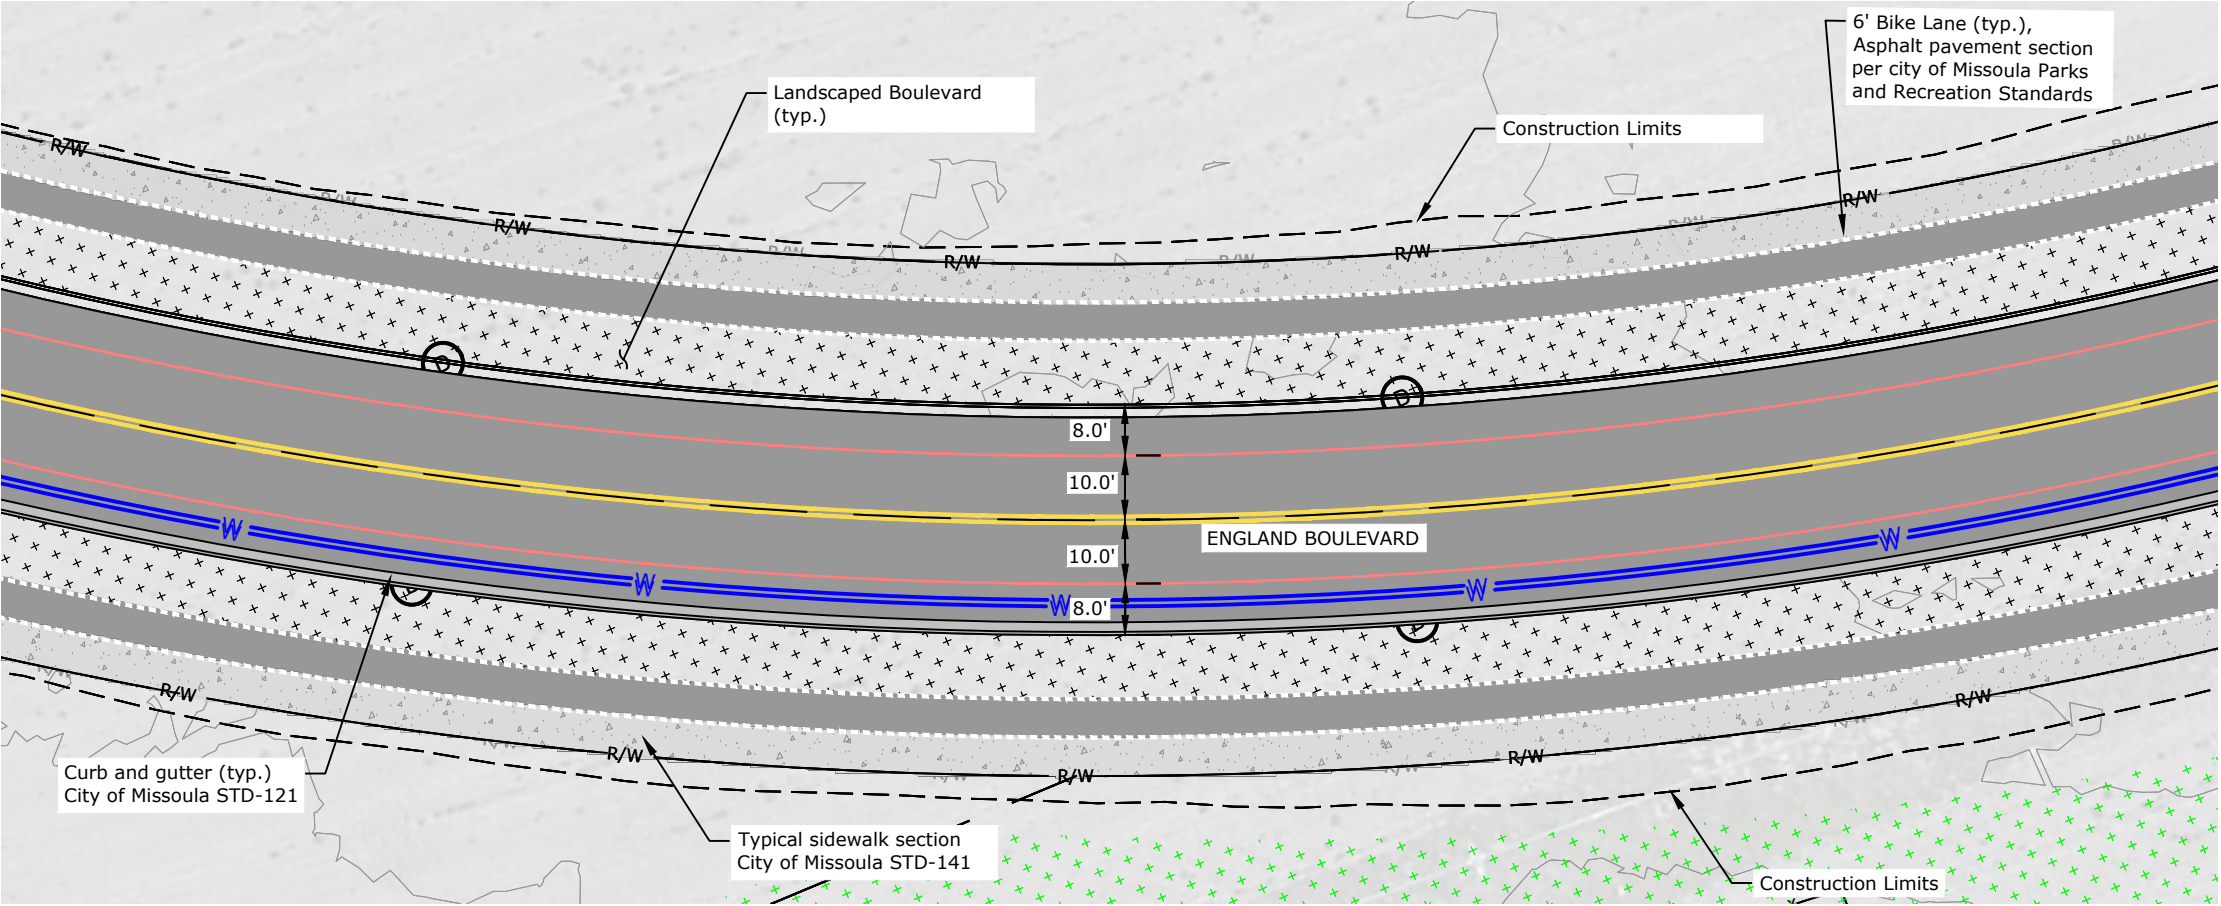


Plan

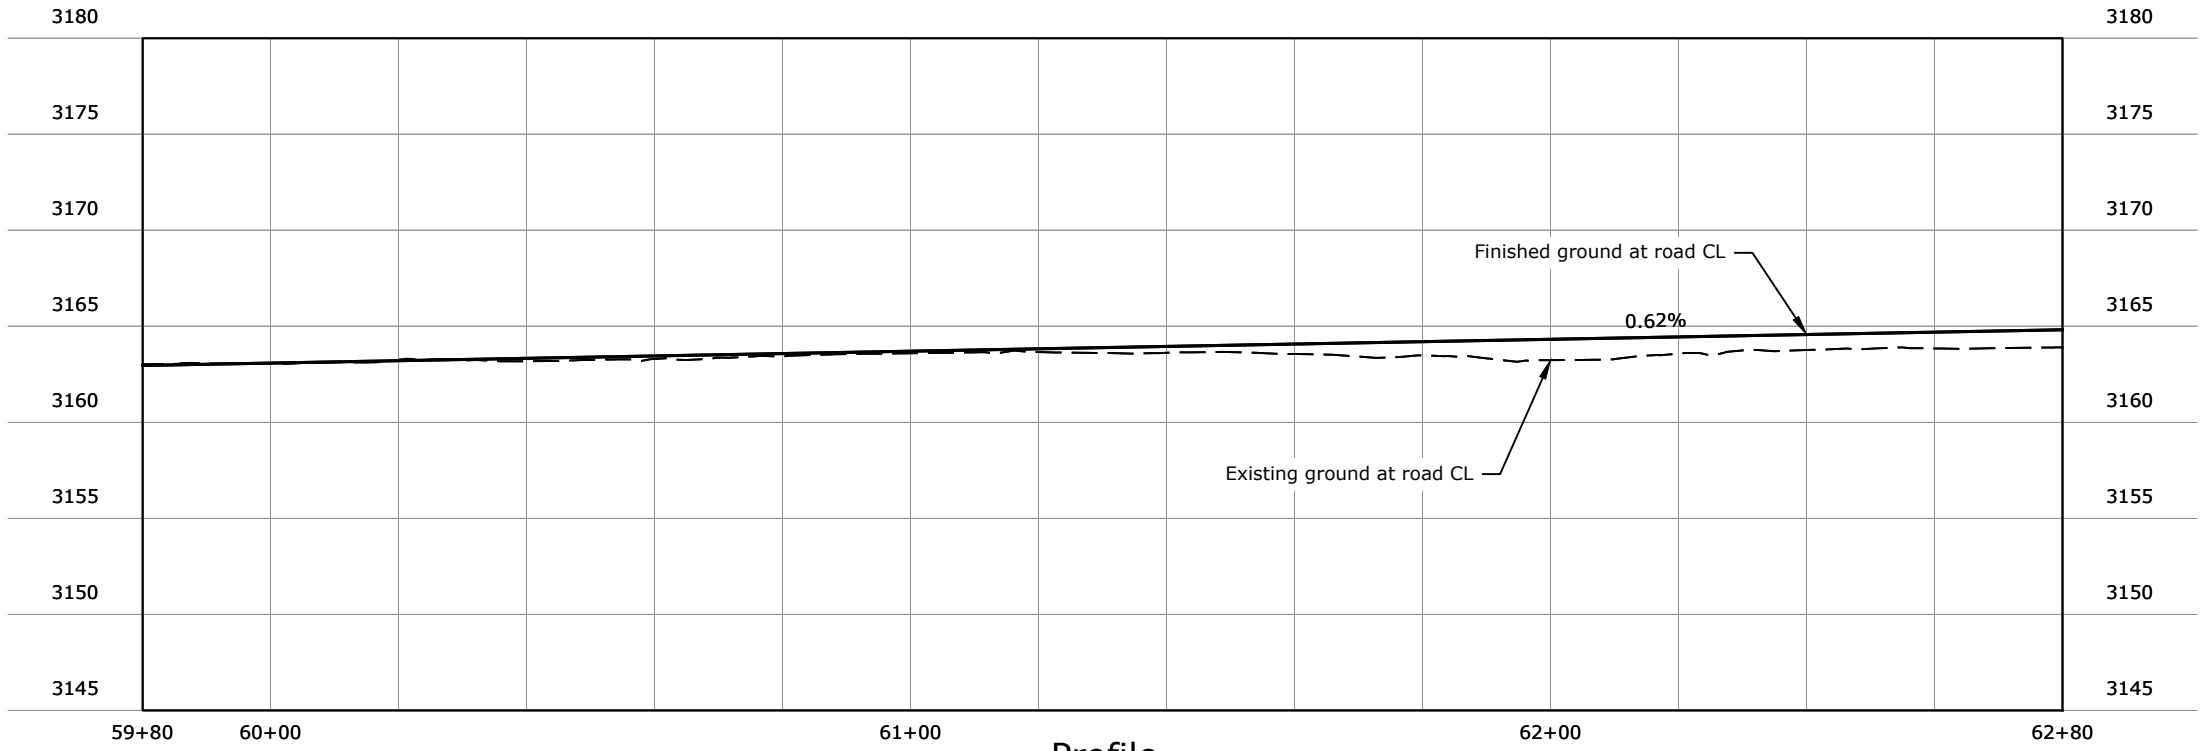

Profile

REVISION	DATE	DESCRIPTION



DESIGNER		PROJ. NO.	
DRAWN		DATE	
CHECKED		SURVEYED	DJA, P.C.

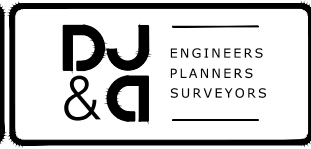

Mullan BUILD
PRELIMINARY 30% NOT FOR CONSTRUCTION


England Boulevard Plan and Profile STA 59+80 TO 62+80

SHEET	OF
B.27	B.52

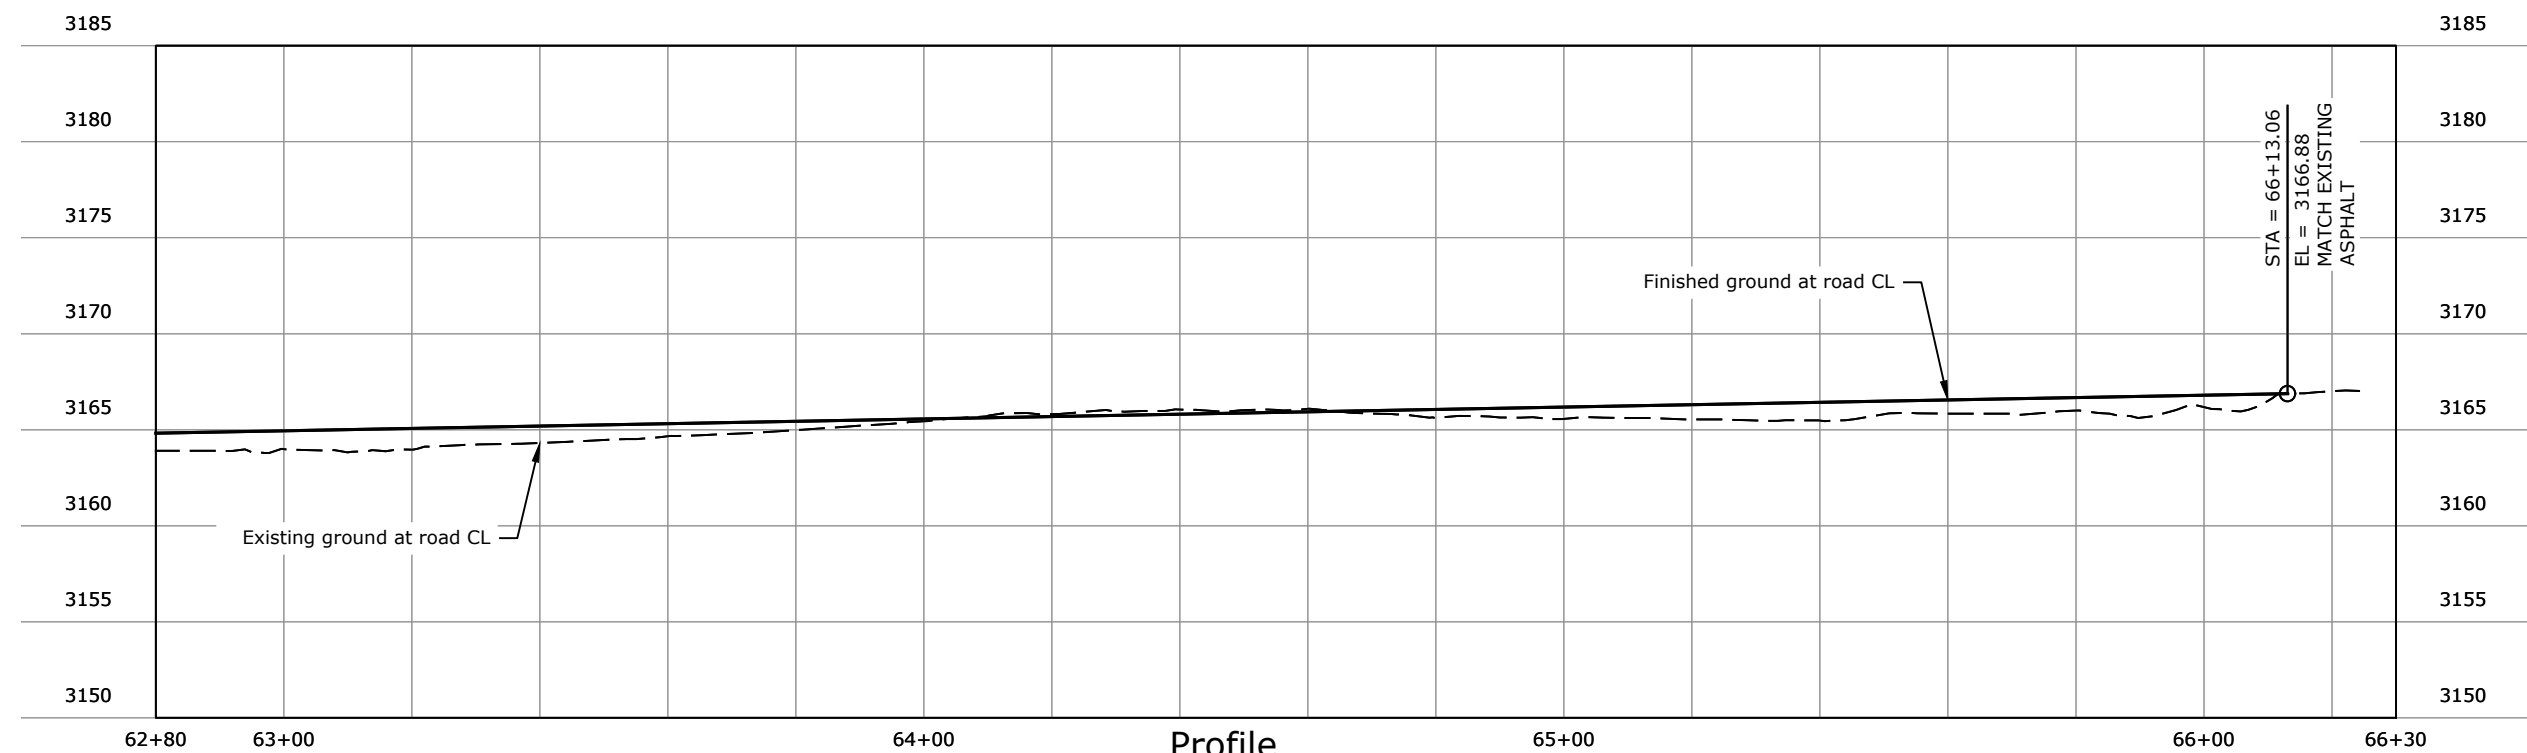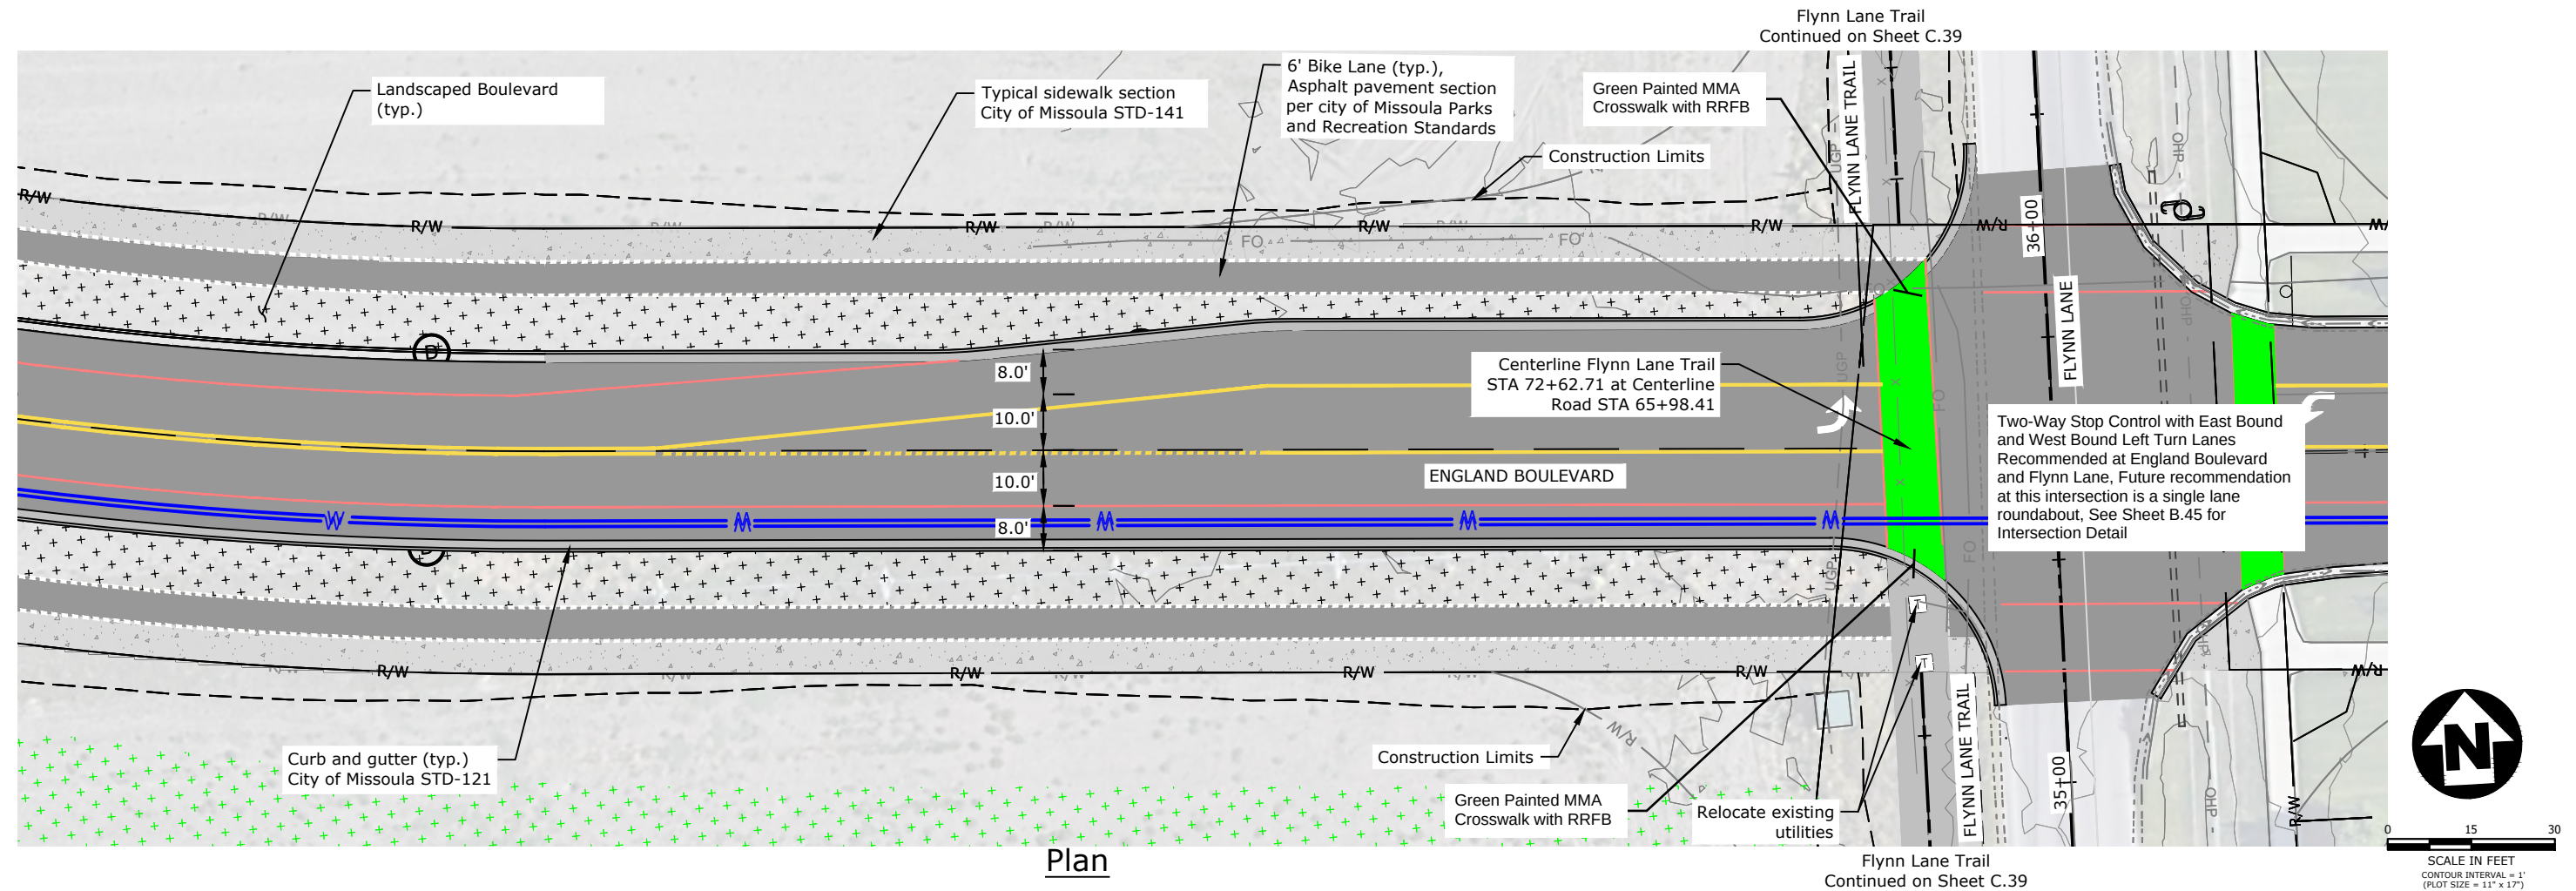

REVISION	DATE	DESCRIPTION

DESIGNER		PROJ. NO.	
DRAWN		DATE	
CHECKED		SURVEYED	DJA, P.C.

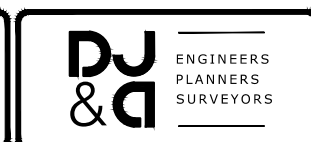

Mullan BUILD
PRELIMINARY 30% NOT FOR CONSTRUCTION

England Boulevard Plan and Profile STA 62+80 TO 66+30

SHEET	
OF	
B.28	B.52