



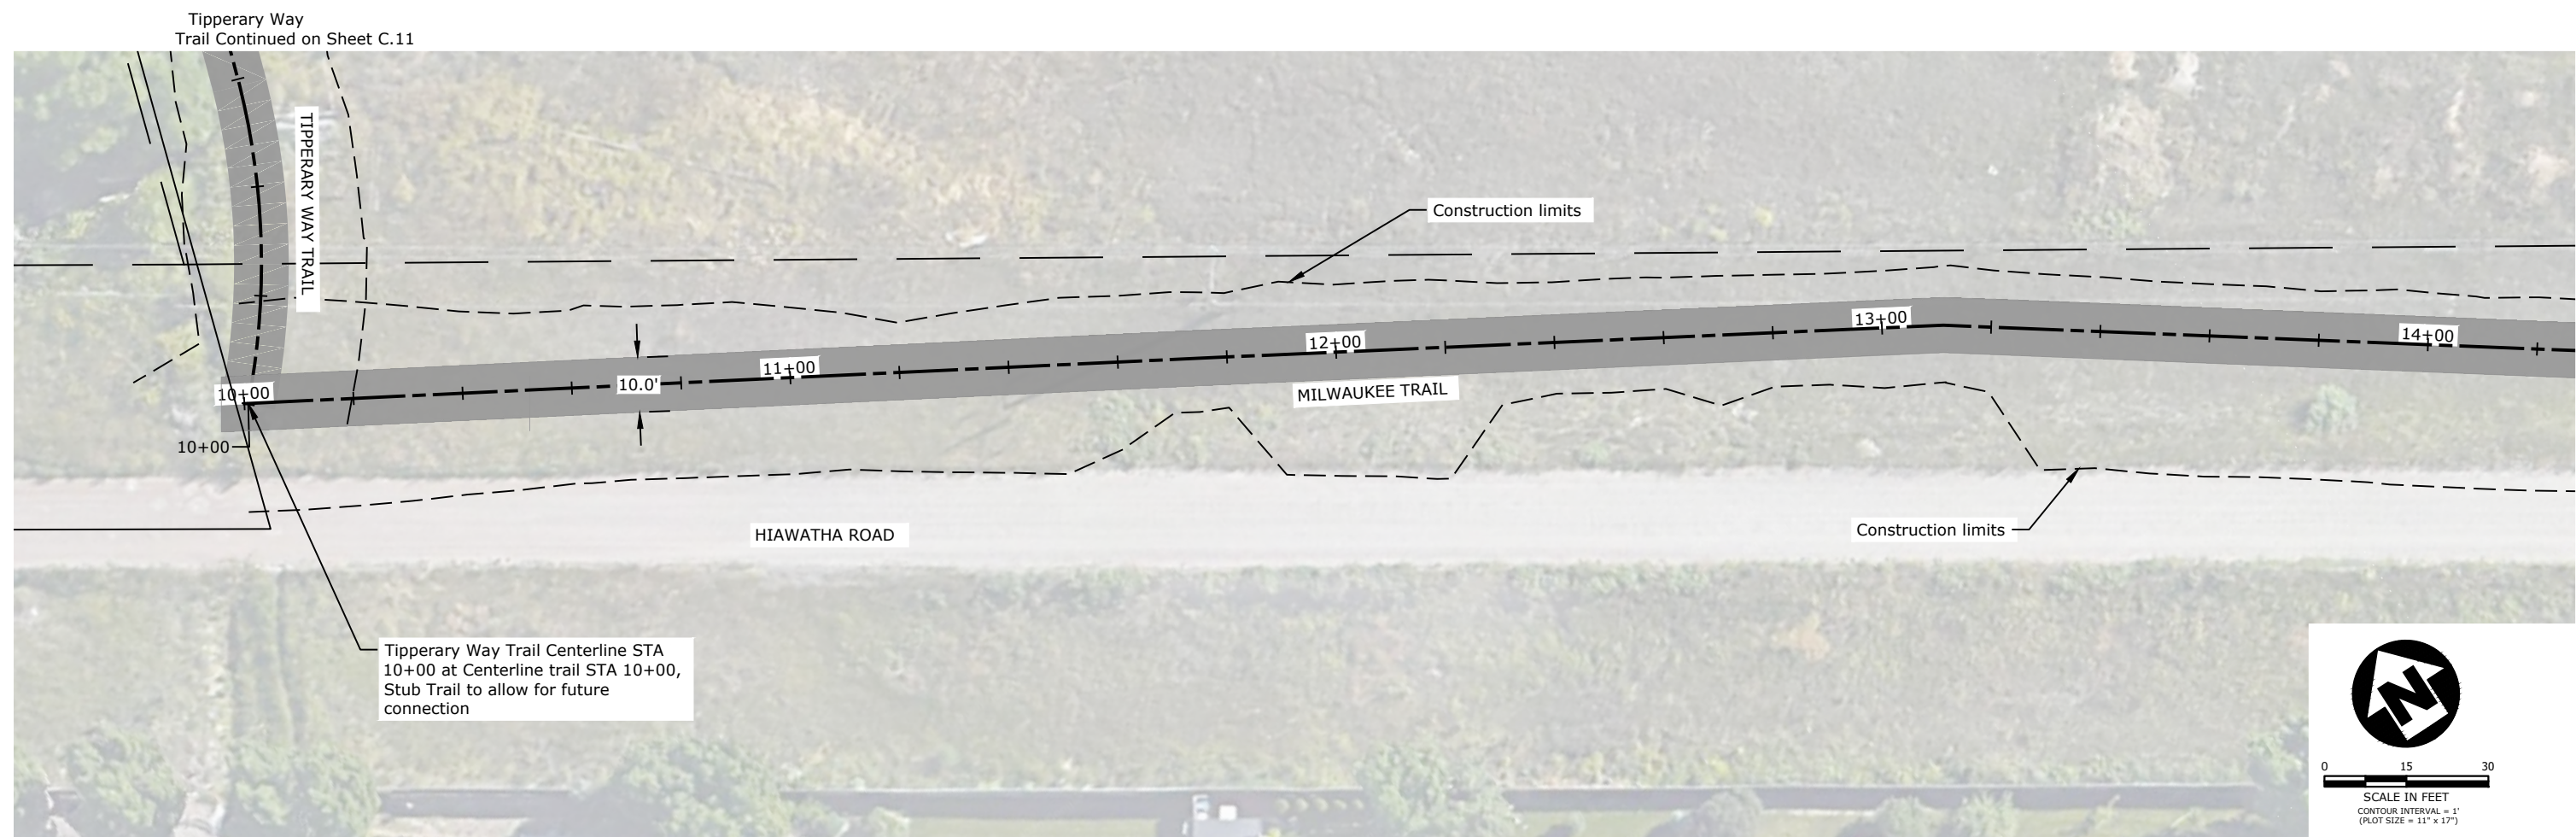


Plan

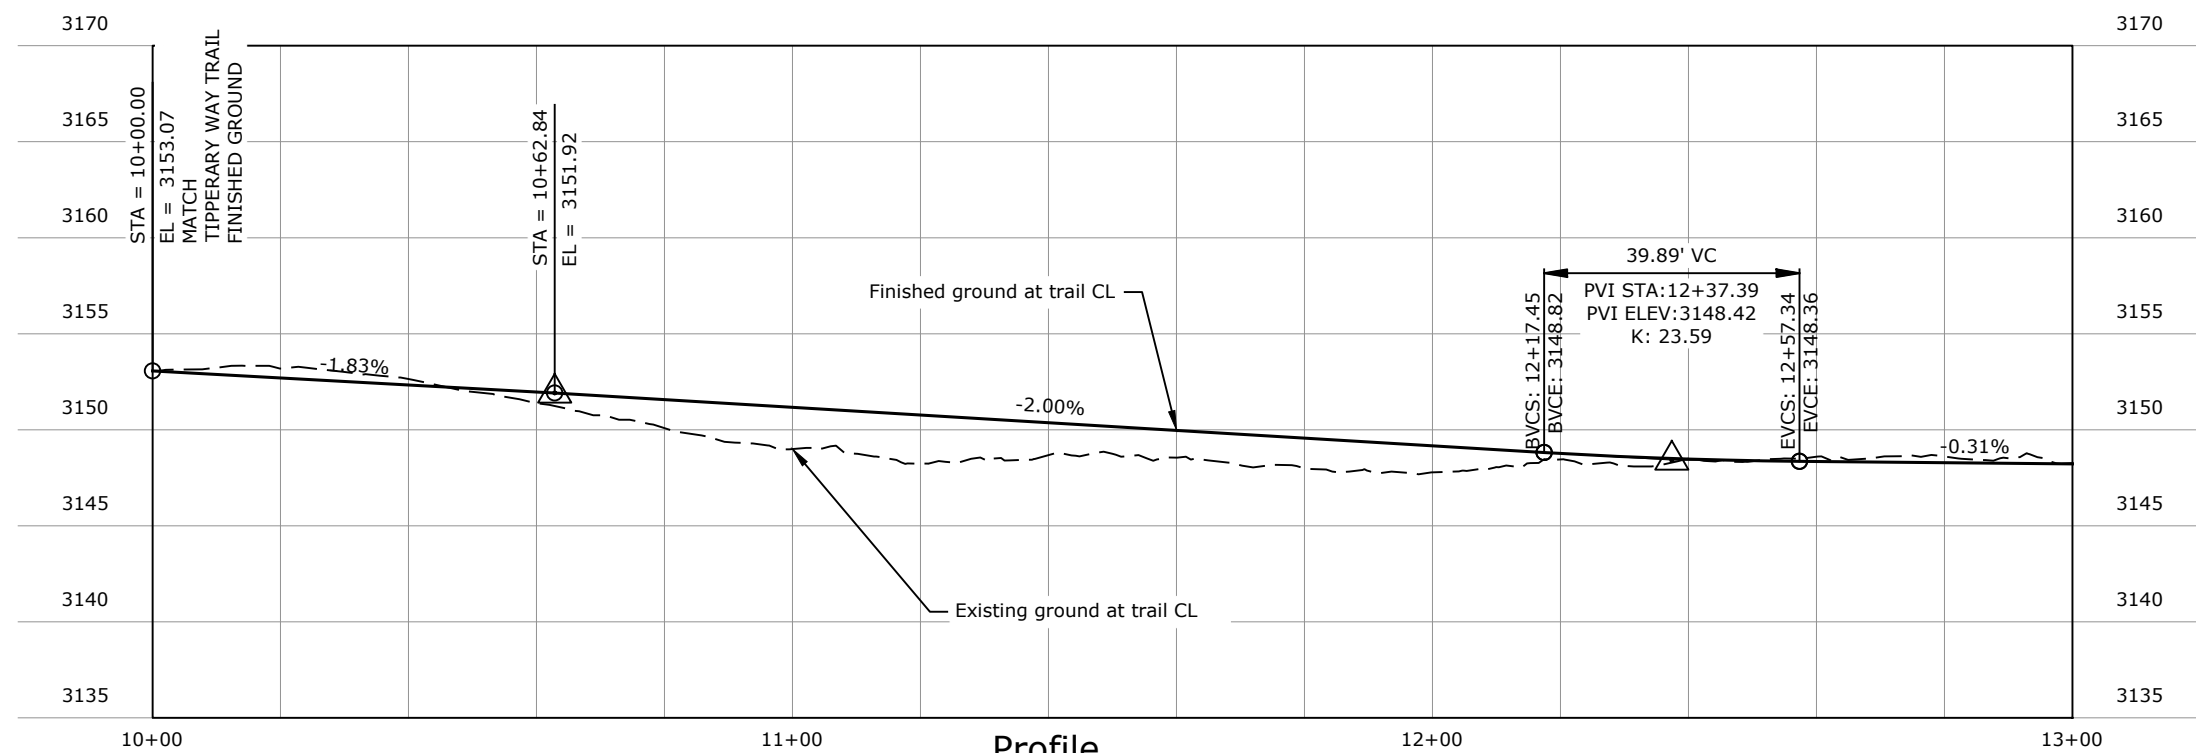

Profile

REVISION	DATE	DESCRIPTION


DESIGNER		PROJ. NO.	
DRAWN		DATE	
CHECKED		SURVEYED	DJA, P.C.

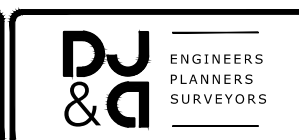


Mullan BUILD
PRELIMINARY 30% NOT FOR CONSTRUCTION

Milwaukee Trail Plan and Profile STA 10+00 TO 13+00

SHEET	
OF	
C.8	C.52

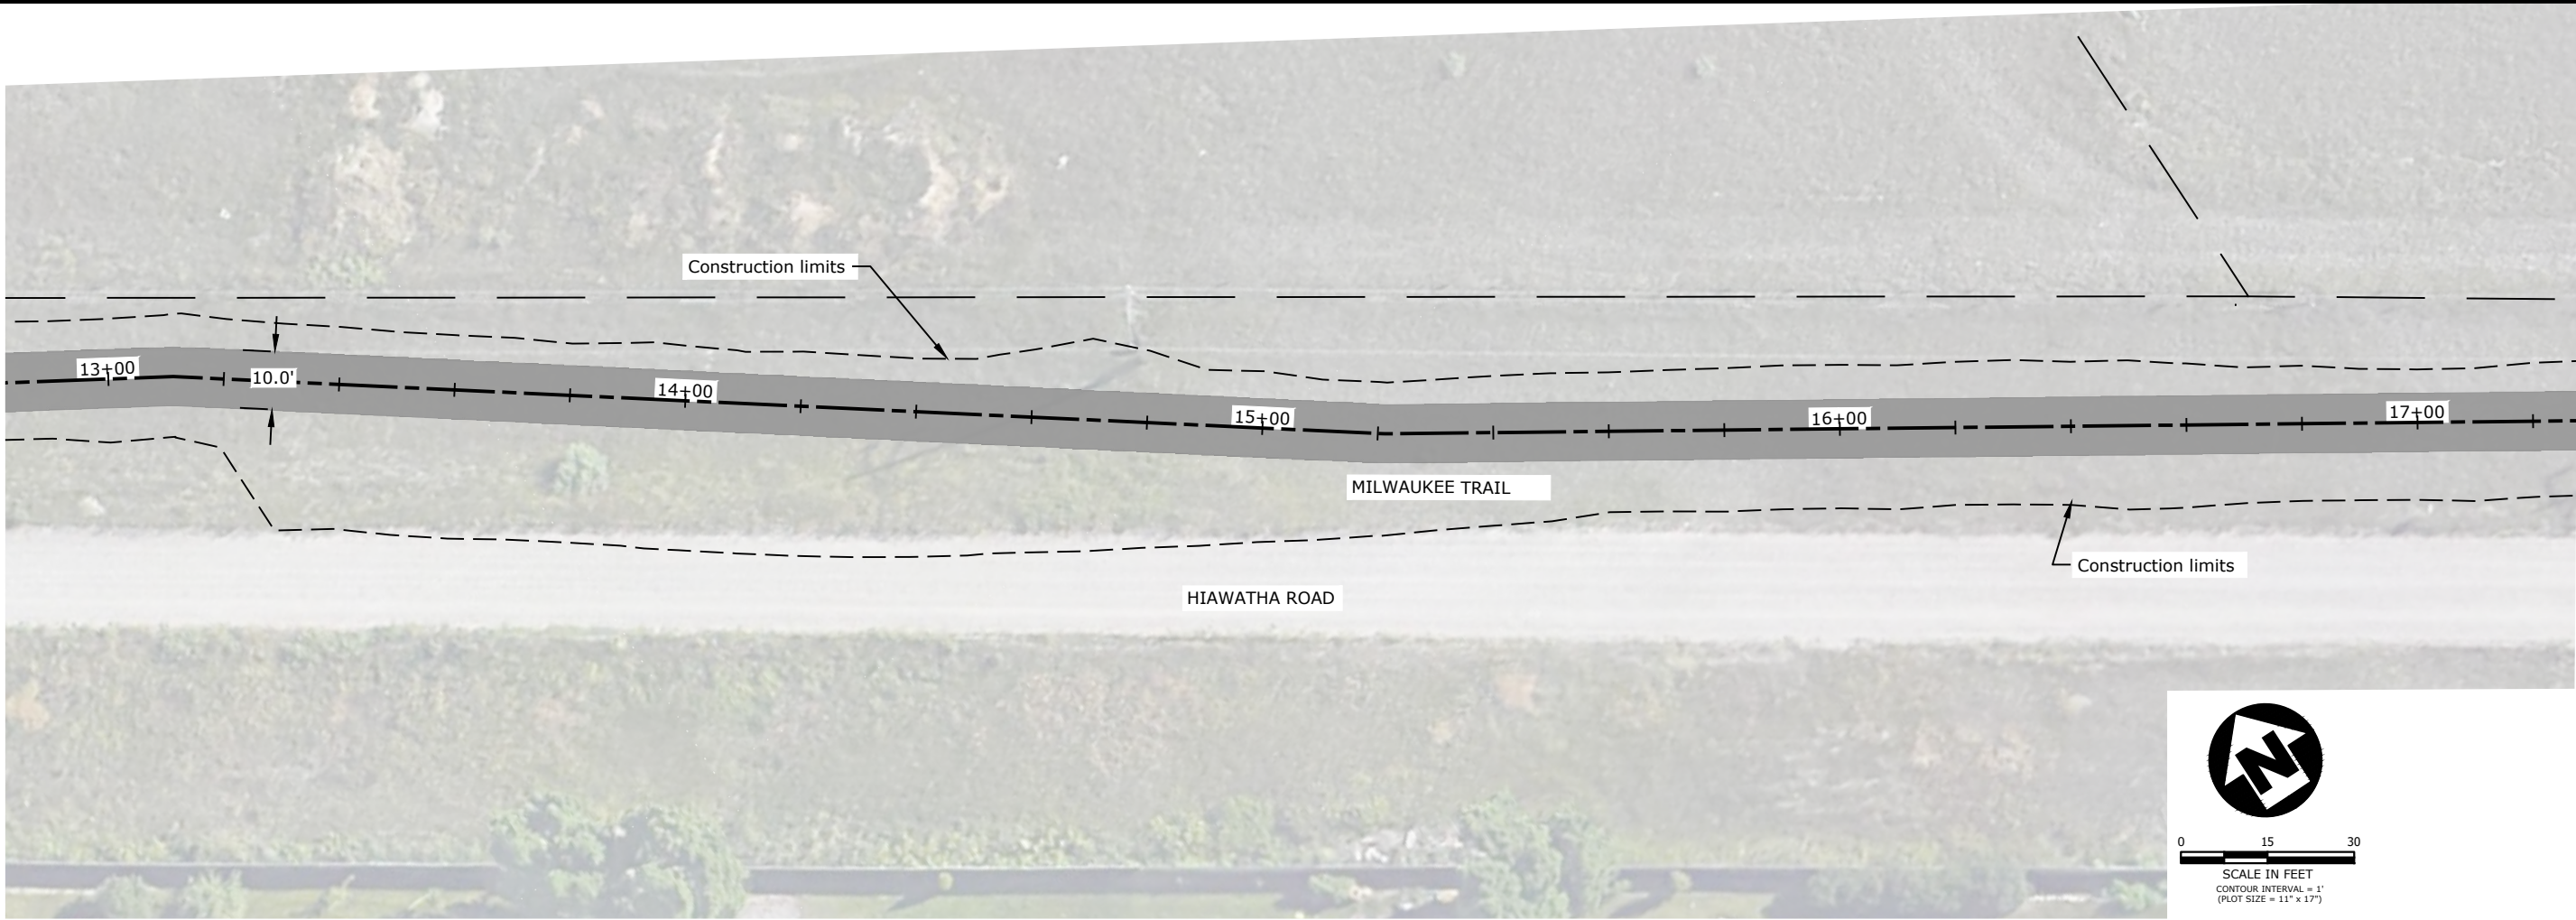


Plan

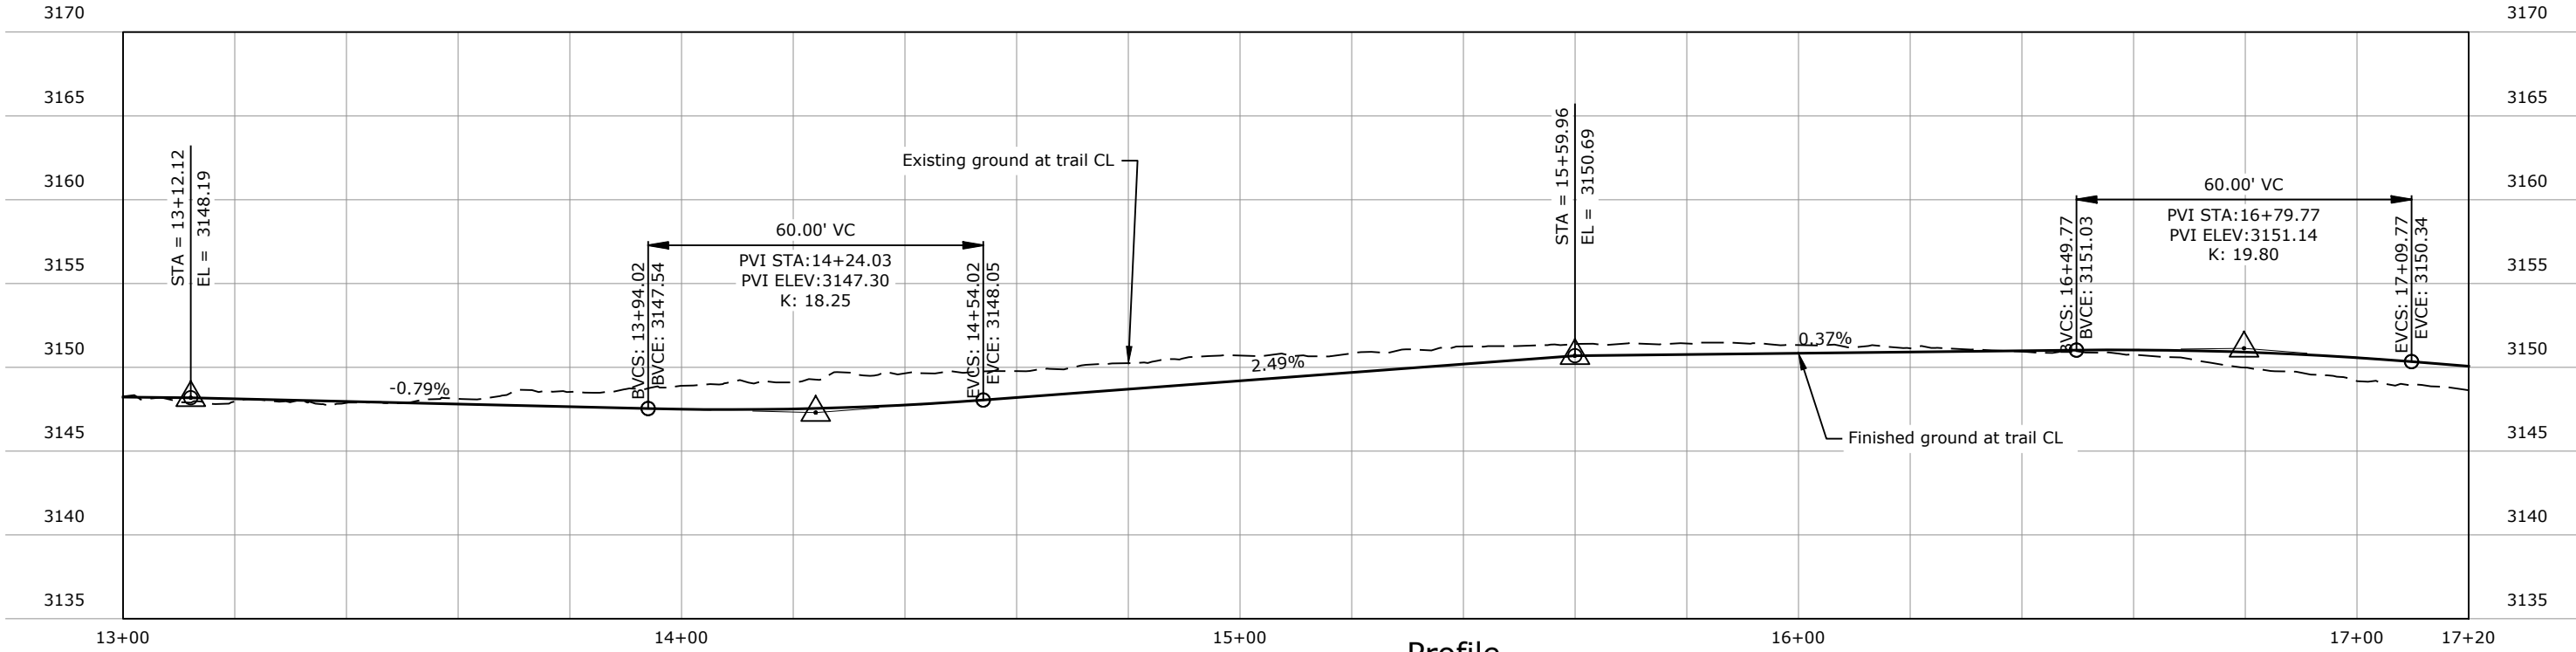

Profile

REVISION	DATE	DESCRIPTION


DESIGNER		PROJ. NO.	
DRAWN		DATE	
CHECKED		SURVEYED	DJA, P.C.

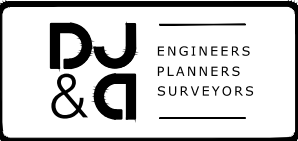


Mullan BUILD
PRELIMINARY 30% NOT FOR CONSTRUCTION

Milwaukee Trail Plan and Profile STA 13+00 TO 17+20

SHEET	
OF	
C.9	C.52

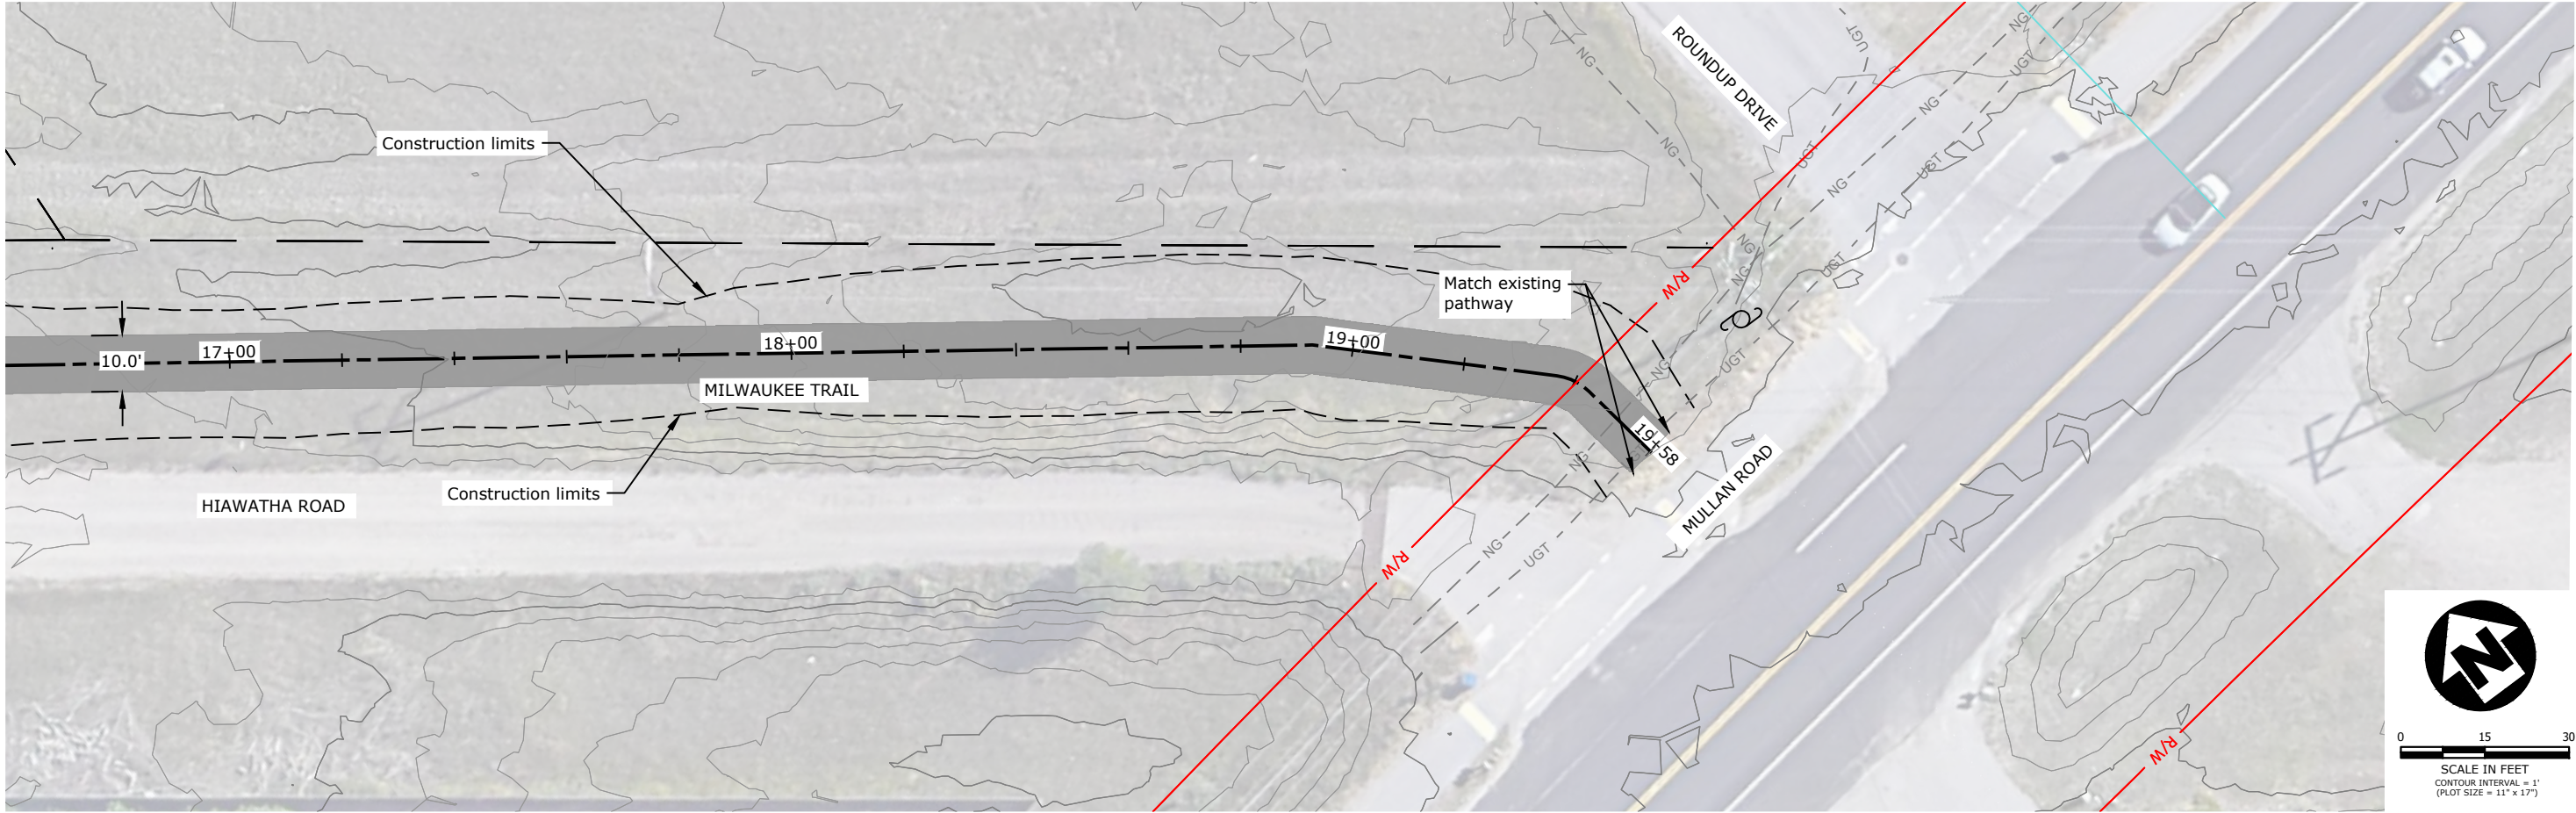


Plan

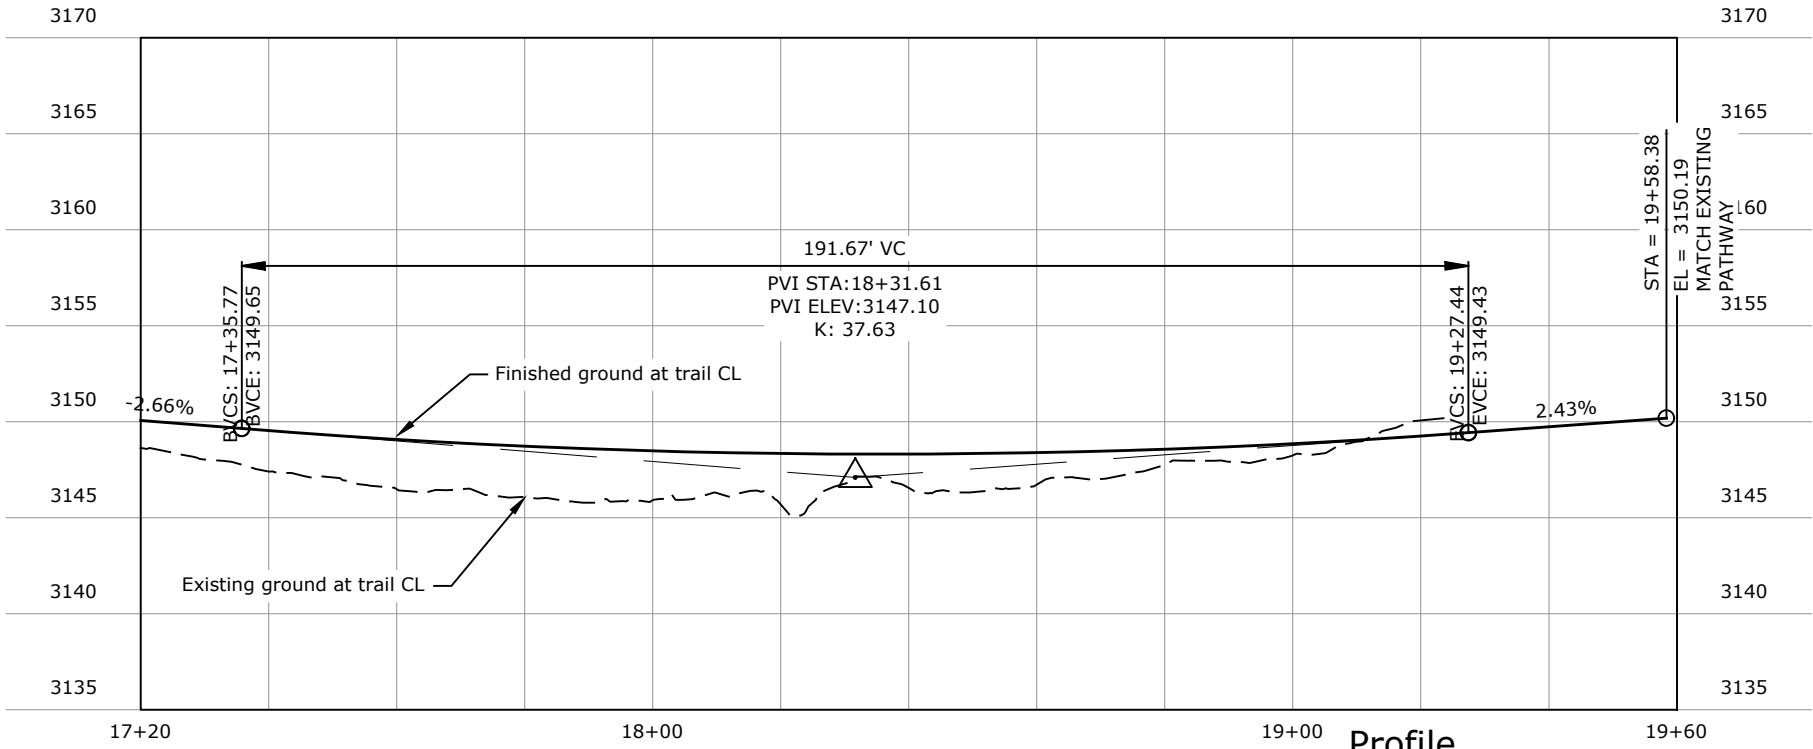

Profile

REVISION	DATE	DESCRIPTION

DESIGNER		PROJ. NO.	
DRAWN		DATE	
CHECKED		SURVEYED	DJA, P.C.

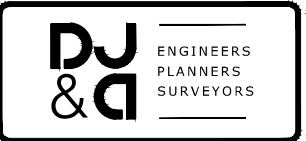

Mullan BUILD
PRELIMINARY 30% NOT FOR CONSTRUCTION

Milwaukee Trail Plan and Profile 17+20 TO 19+60

SHEET	OF
C.10	C.52